


SOIL TEST RESULTS

SAMPLE NO.	OFFSET	STATION	DEPTH INTERVAL	AASHTO CLASS.	LL	PL. I	% BY WEIGHT				% PASSING SIEVES			% MOISTURE	% ORGANIC
							C. SAND	F. SAND	SILT	CLAY	10	40	200		
SS-113	0.0	569+00.-L-	3.5-5.0	A-2-7(2)	53	28	56	10	7	27	95	54	35	13	
S-103	0.0	576+00.-L-	4.0-9.0	A-2-7(0)	54	35	72	5	2	21	99	40	24	20	

PROJECT REFERENCE NO. R-2417BB	SHEET NO. 16
ROADWAY DESIGN ENGINEER	HYDRAULICS ENGINEER
PRELIMINARY PLANS DO NOT USE FOR CONSTRUCTION	

BM #25
RR-SPIKE IN BASE OF 10" PINE TREE
EL. = 419.760
-L- STA. 575+65.16 OFF. 17.5' LT.

PROFILE AT C-L-

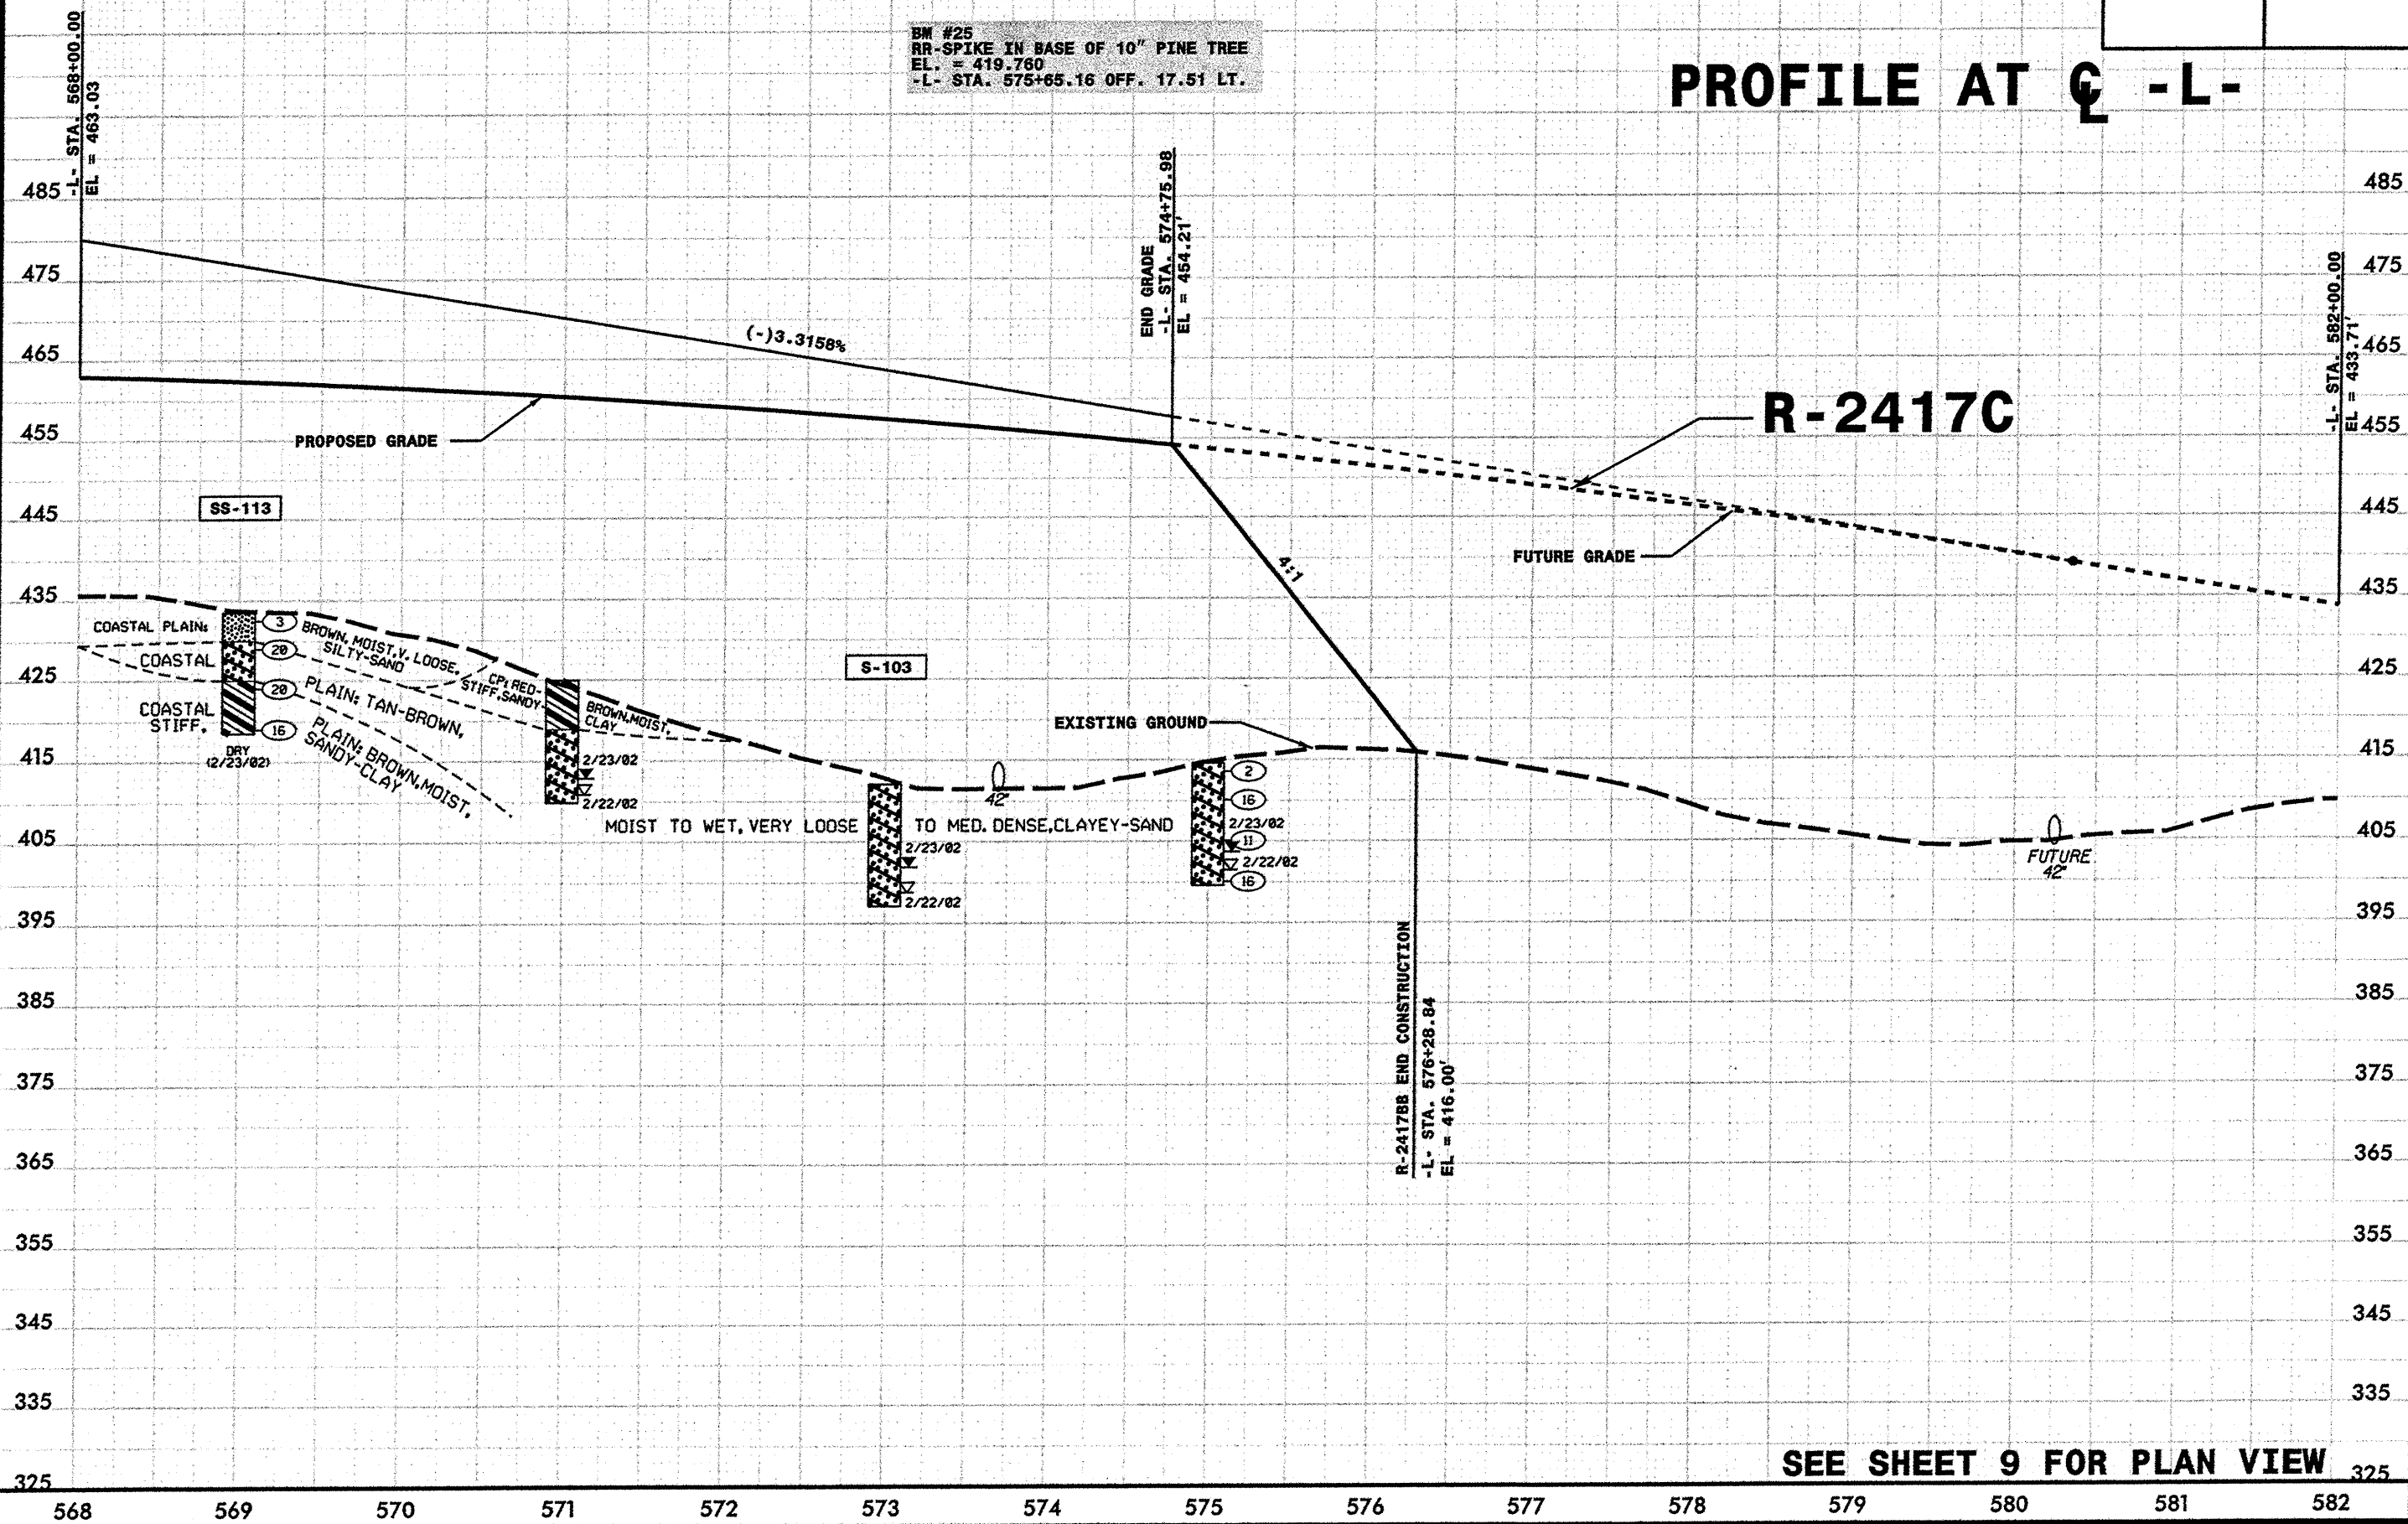

SEE SHEET 9 FOR PLAN VIEW