


PROJECT REFERENCE NO. R-2417BB	SHEET NO. 2-F
RW SHEET NO.	
ROADWAY DESIGN ENGINEER	HYDRAULICS ENGINEER
<small>4915 Waters Edge Dr. Suite 295 Raleigh, N.C. 27606 Bus: 919 851 8077 Fax: 919 851 9107</small>	
<small>TRANSPORTATION PLANNING/DESIGN - BRIDGE/STRUCTURE DESIGN CIVIL/SITE DESIGN - GIS/GPS - CONSTRUCTION OBSERVATION</small>	

# STREAM RESTORATION DETAILS

## CROSS VANE DETAILS

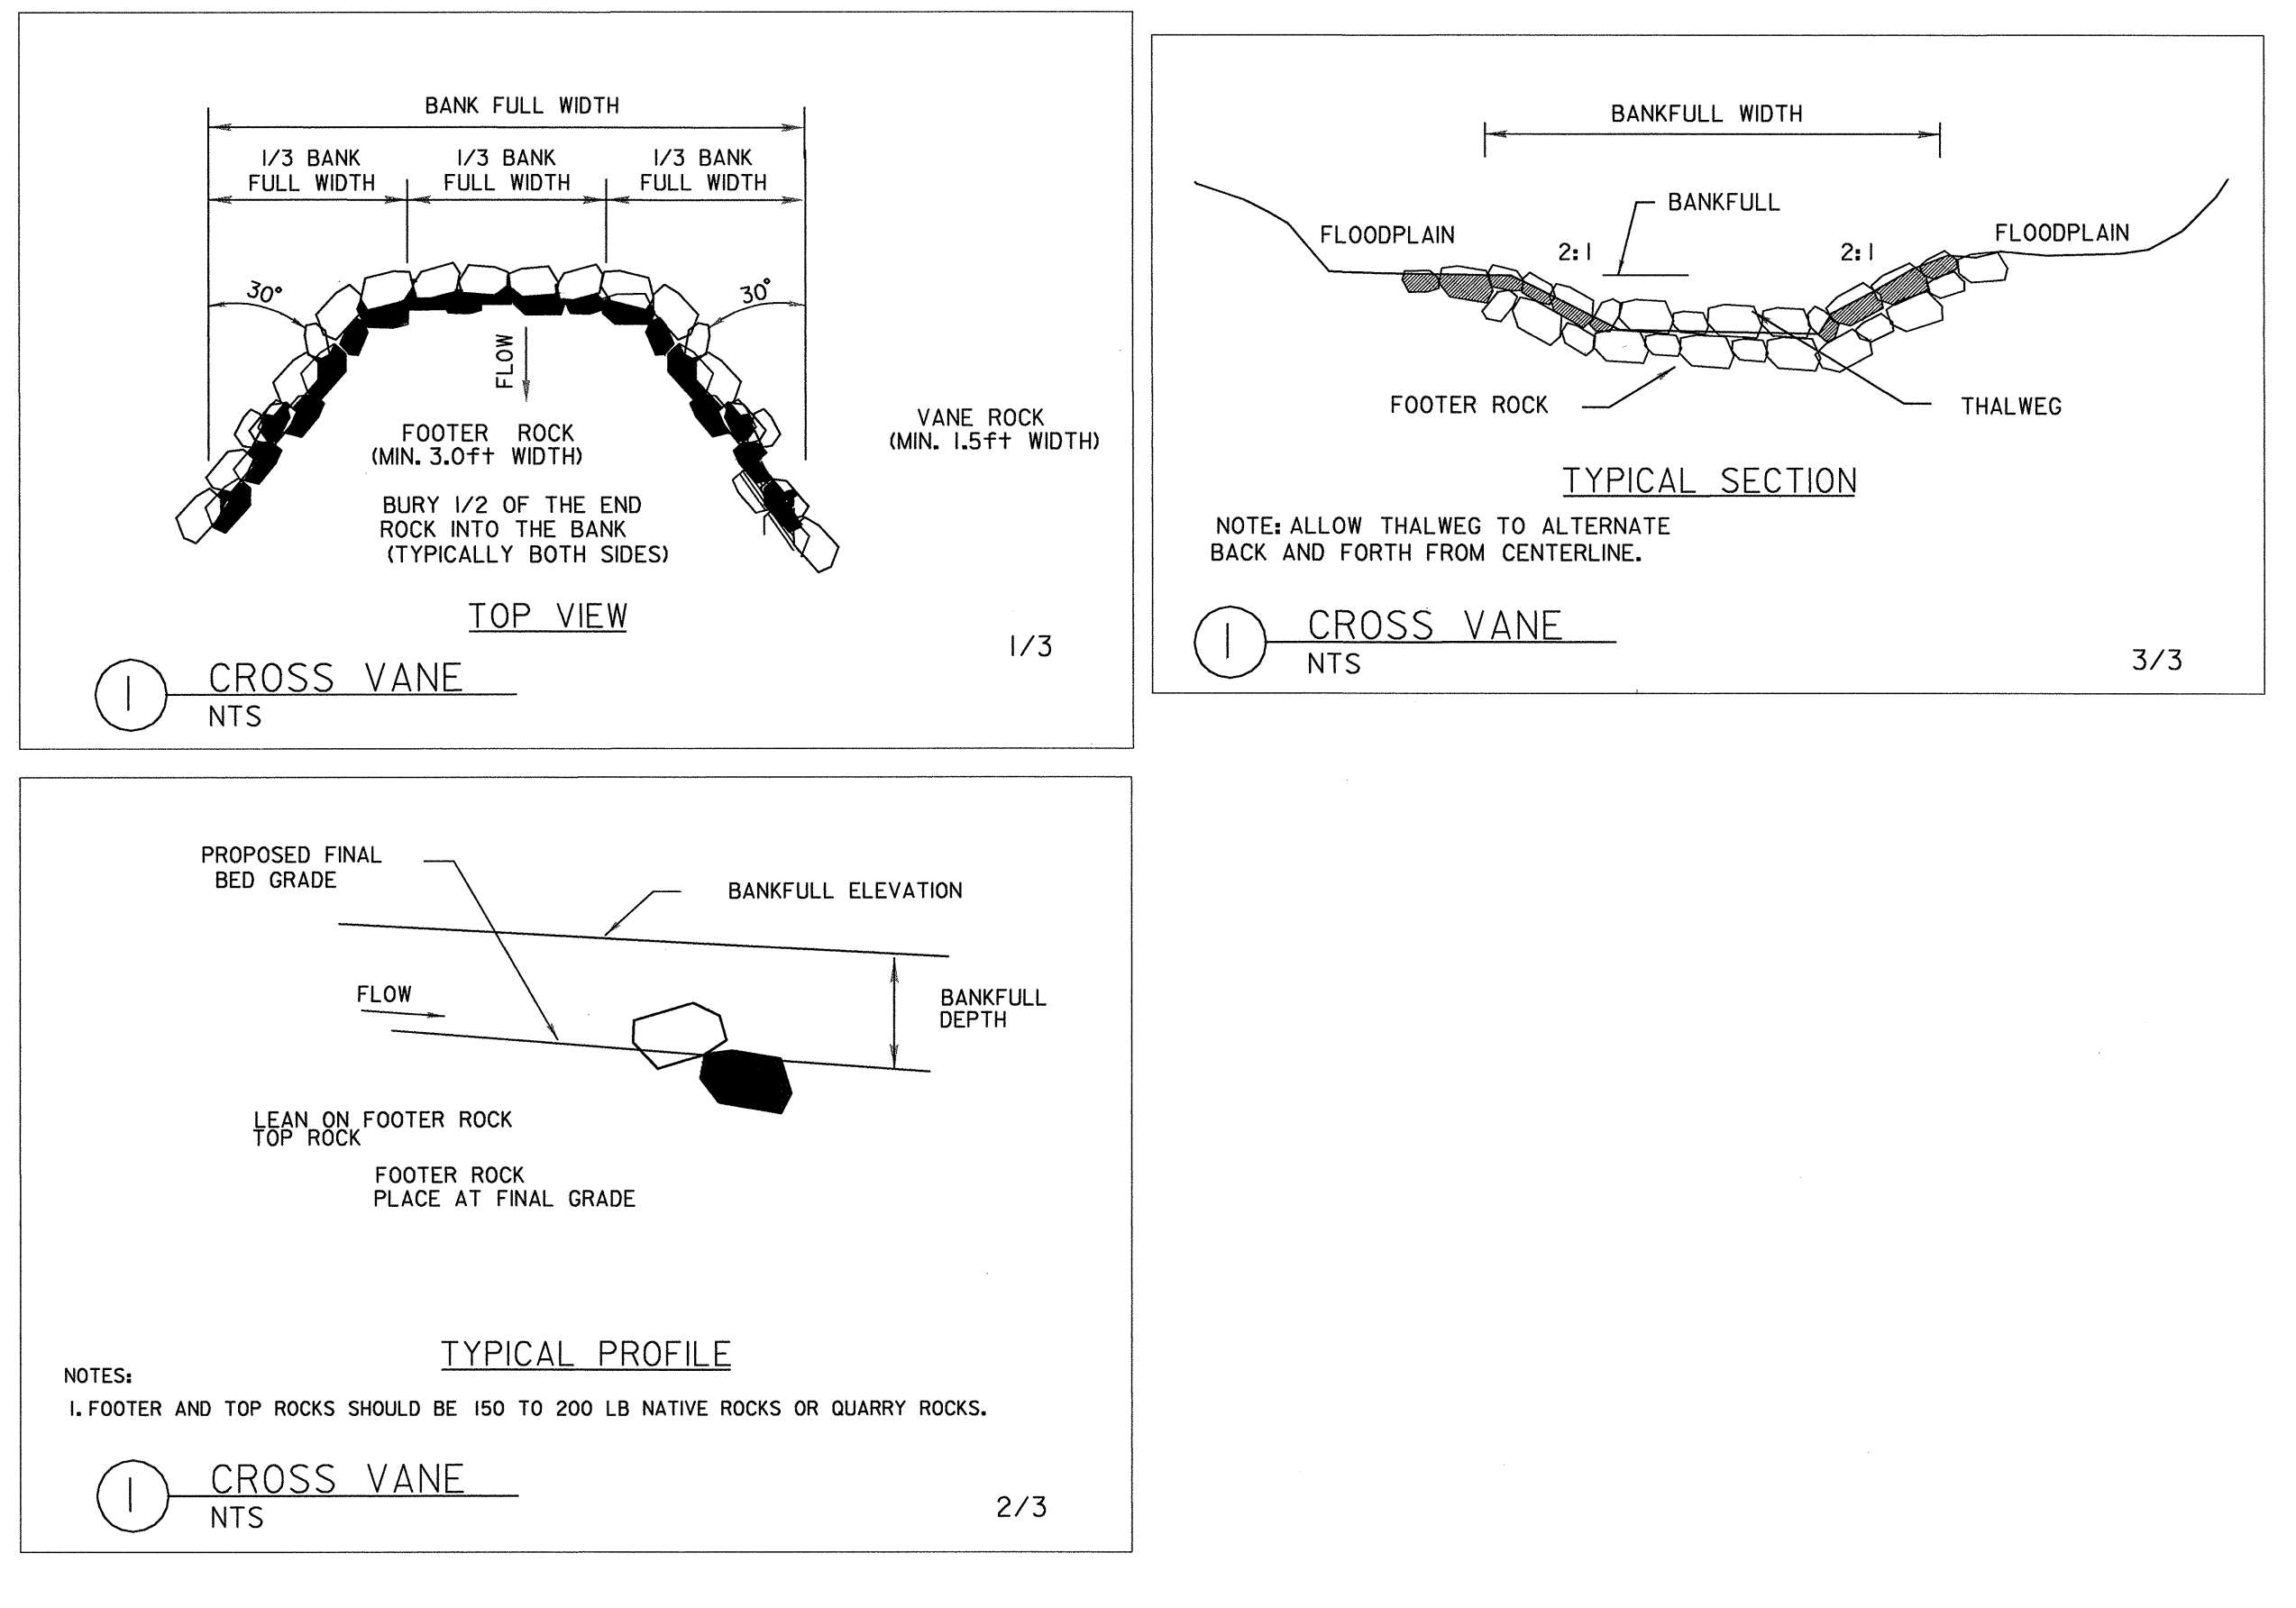

7/2/99

07-JUN-2004 09:50  
 R:\R-2417bb\Roadway\Pro\Jr-2417bb\_HYD\_scour.dgn  
 AT ERIN  
 AP:rdgen