
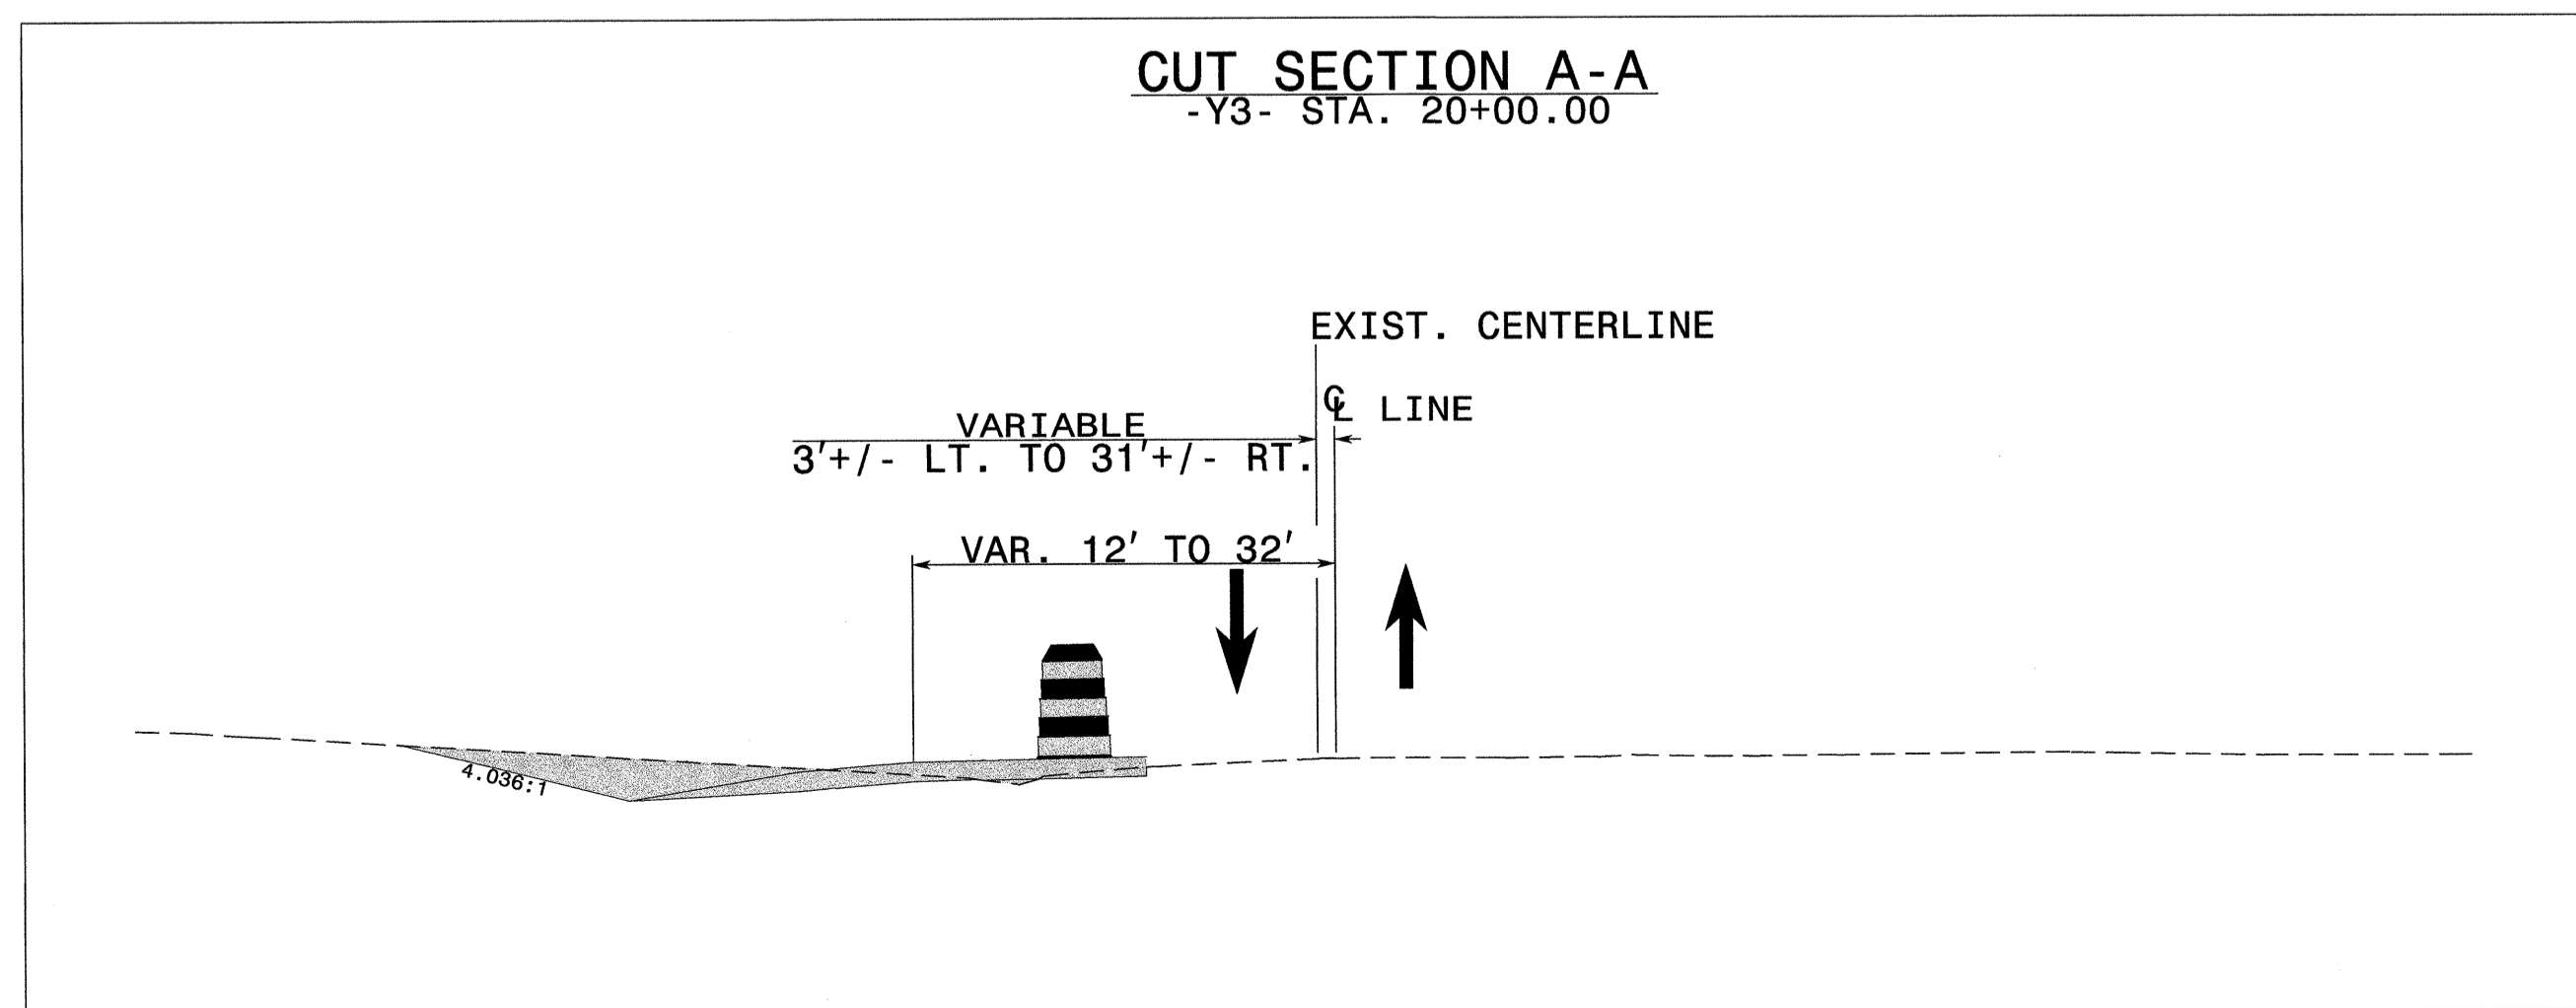



10


15

20

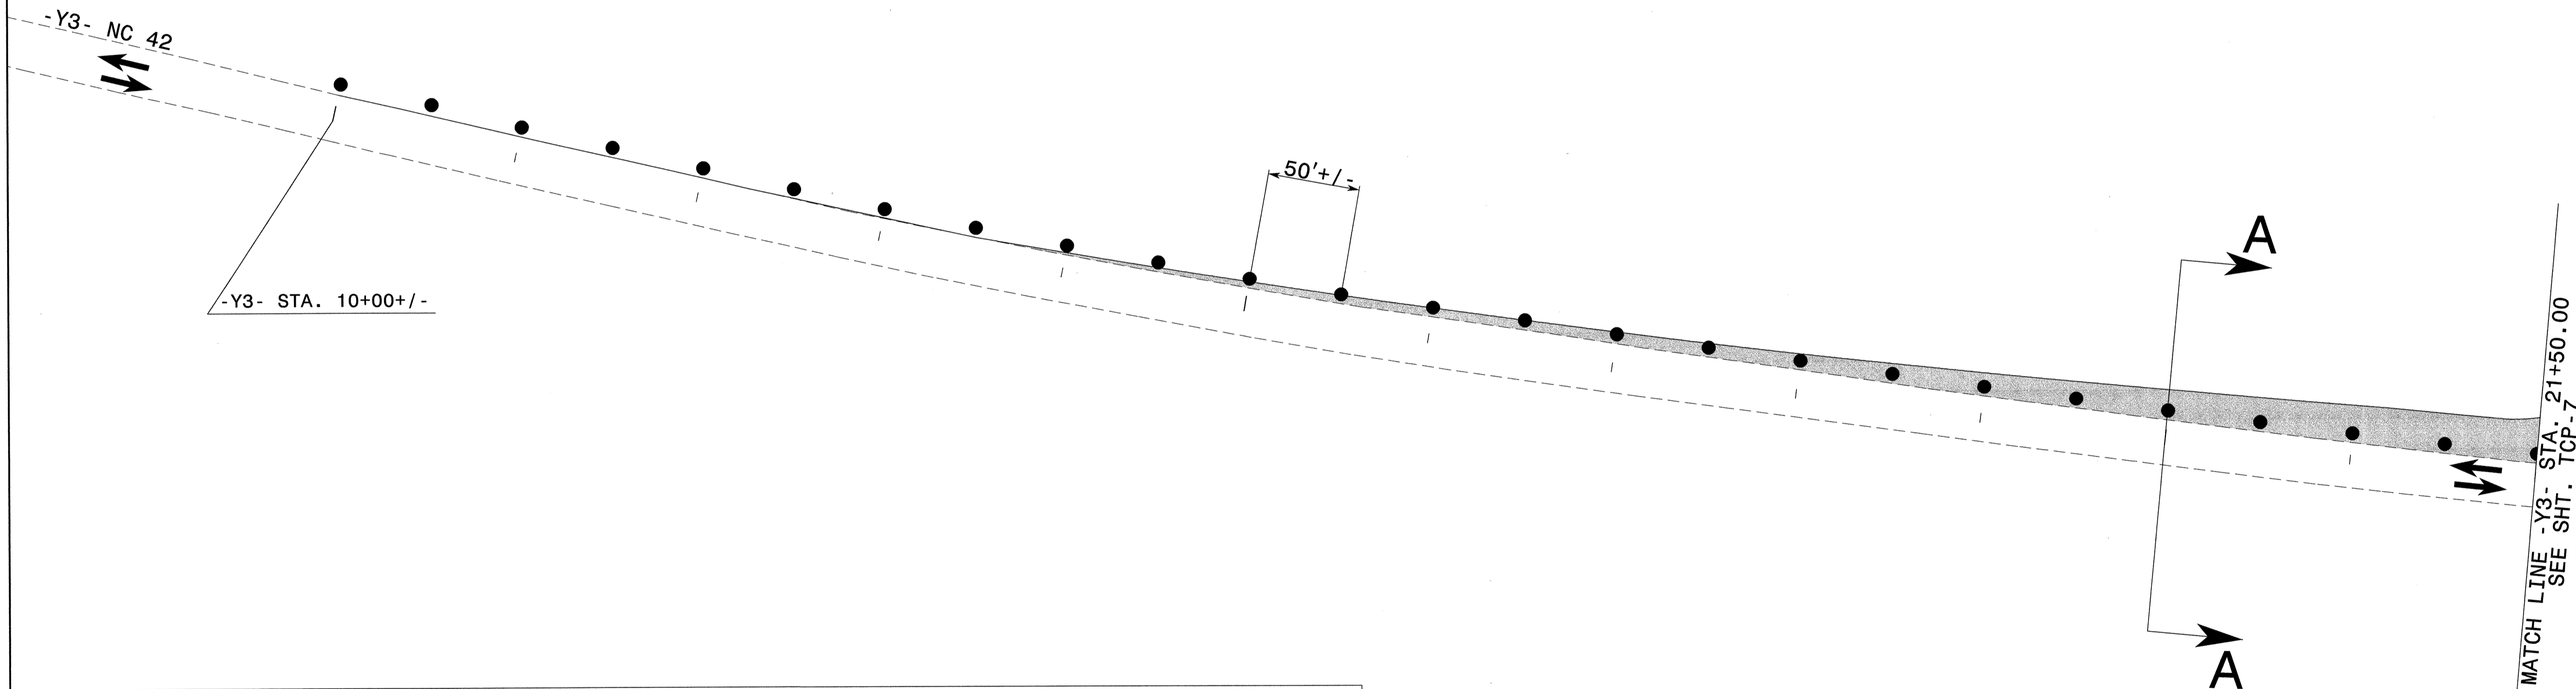


15-JUL-2004 10:09  
 R:\TrafficControl\TCP\R-2417BB-Top.psh6.dgn  
 BMdy AT WETHERILL-BOB


 559 Jones Franklin Rd. Suite 104  
 Raleigh, N.C. 27606  
 Bus: 919 851 8077  
 Fax: 919 851 8107  
 TRANSPORTATION PLANNING/DESIGN - BRIDGE/STRUCTURE DESIGN  
 CIVIL/SITE DESIGN - GIS/GPS - CONSTRUCTION OBSERVATION

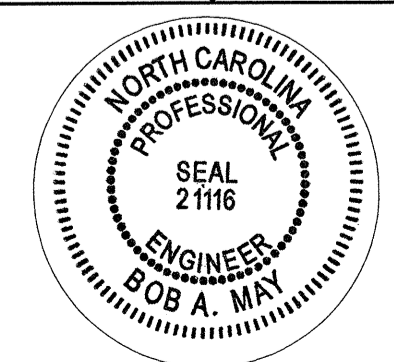APPROVED: *Bob A. May* DATE: *2-23-01*  


**PHASE I  
STEP 4**

SCALE: NONE  
 DATE:  
 DWG. BY:  
 DESIGN BY:  
 REVIEWED BY:

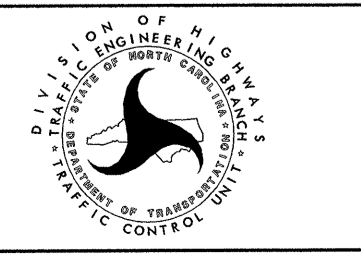

REVISIONS	