


SECTION THRU EB1-C

-Y13-

STATE	STATE PROJECT REFERENCE NO.	SHEET NO.	TOTAL SHEETS
N.C.	R-2206C	5	13
STATE PROJ. NO.	F.A. PROJ. NO.	DESCRIPTION	
8.1830501		P.E.	
		CONST.	

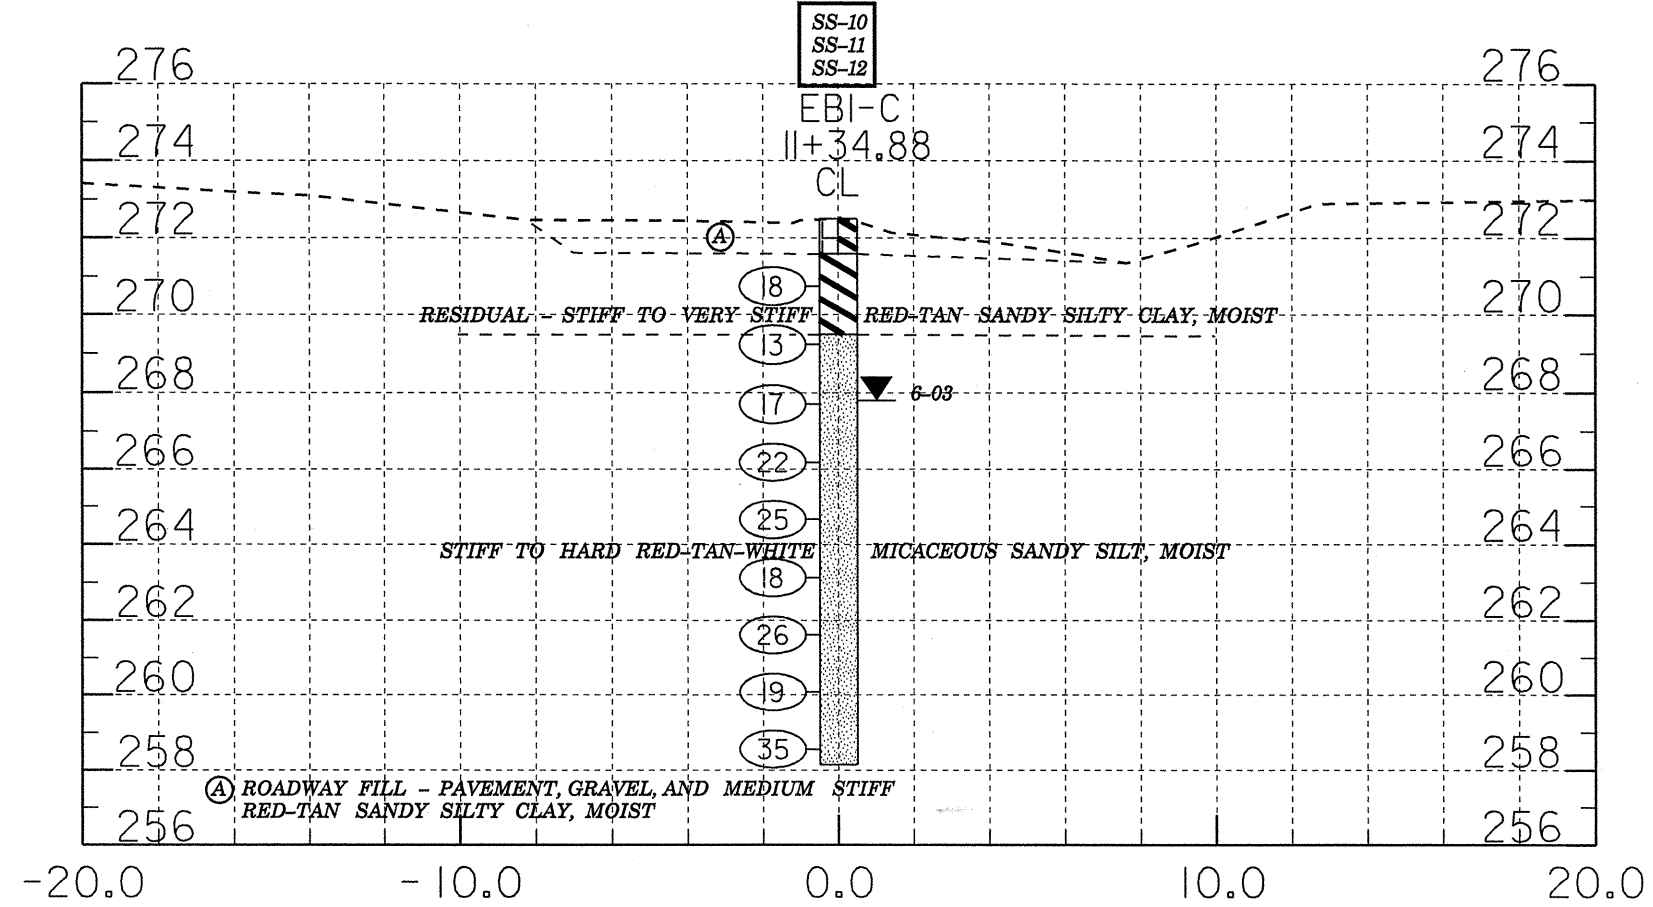

SECTION THRU EB2-A AND EB2-B

-Y13-

