


PLAN @ END BENT #1

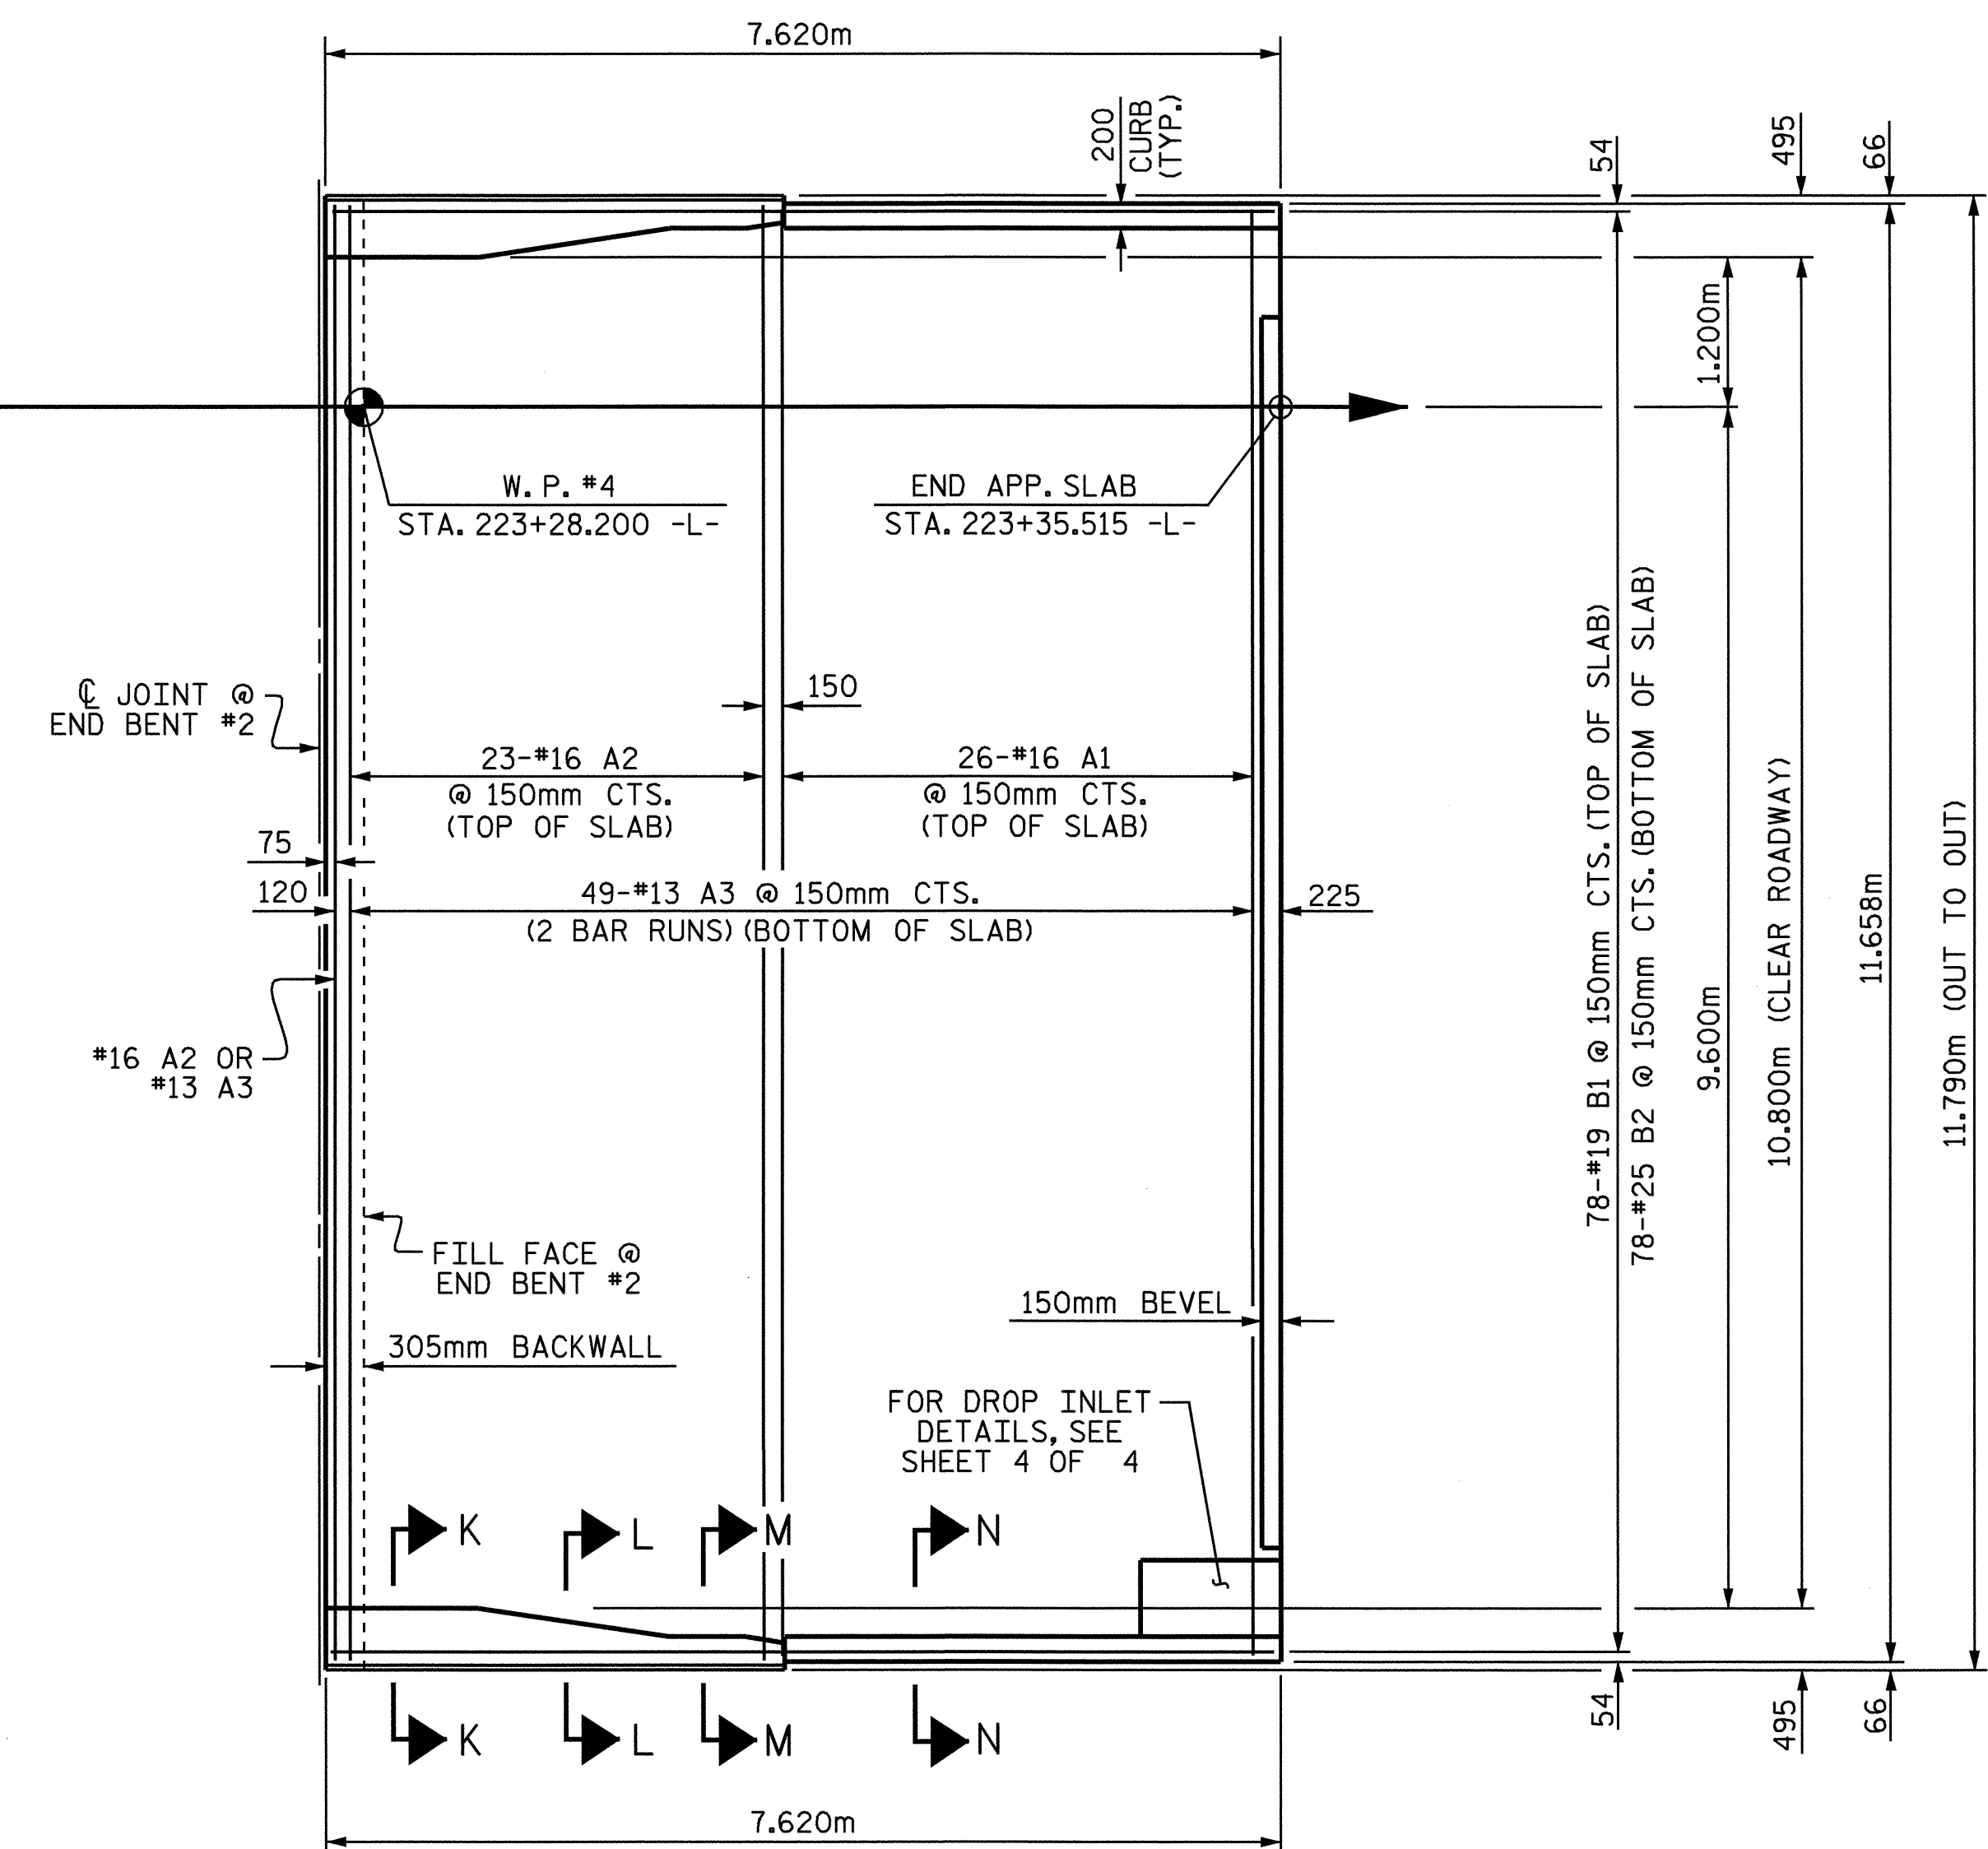


PLAN @ END BENT #2

540mm MIN. SPLICE FOR #13 A3

PROJECT NO. R-2206C
 LINCOLN-CATAWBA COUNTY
 STATION: 223+03.850 -L-

SHEET 1 OF 4

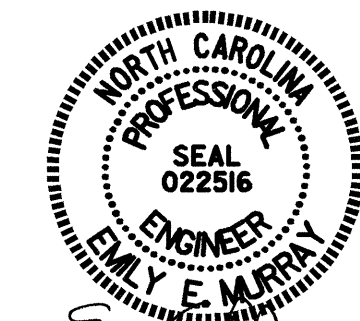

STATE OF NORTH CAROLINA
 DEPARTMENT OF TRANSPORTATION
 RALEIGH
 BRIDGE APPROACH SLAB
 FOR RIGID PAVEMENT
 WITH BARRIER RAIL
 RIGHT LANE

DRAWN BY : T.L. AVERETTE DATE : 06-04
 CHECKED BY : P. ADKINS DATE : 06-04

REVISIONS					SHEET NO.
NO.	BY:	DATE:	NO.	BY:	DATE:
1			3		
2			4		

TOTAL SHEETS: 374