



PLAN @ END BENT #1

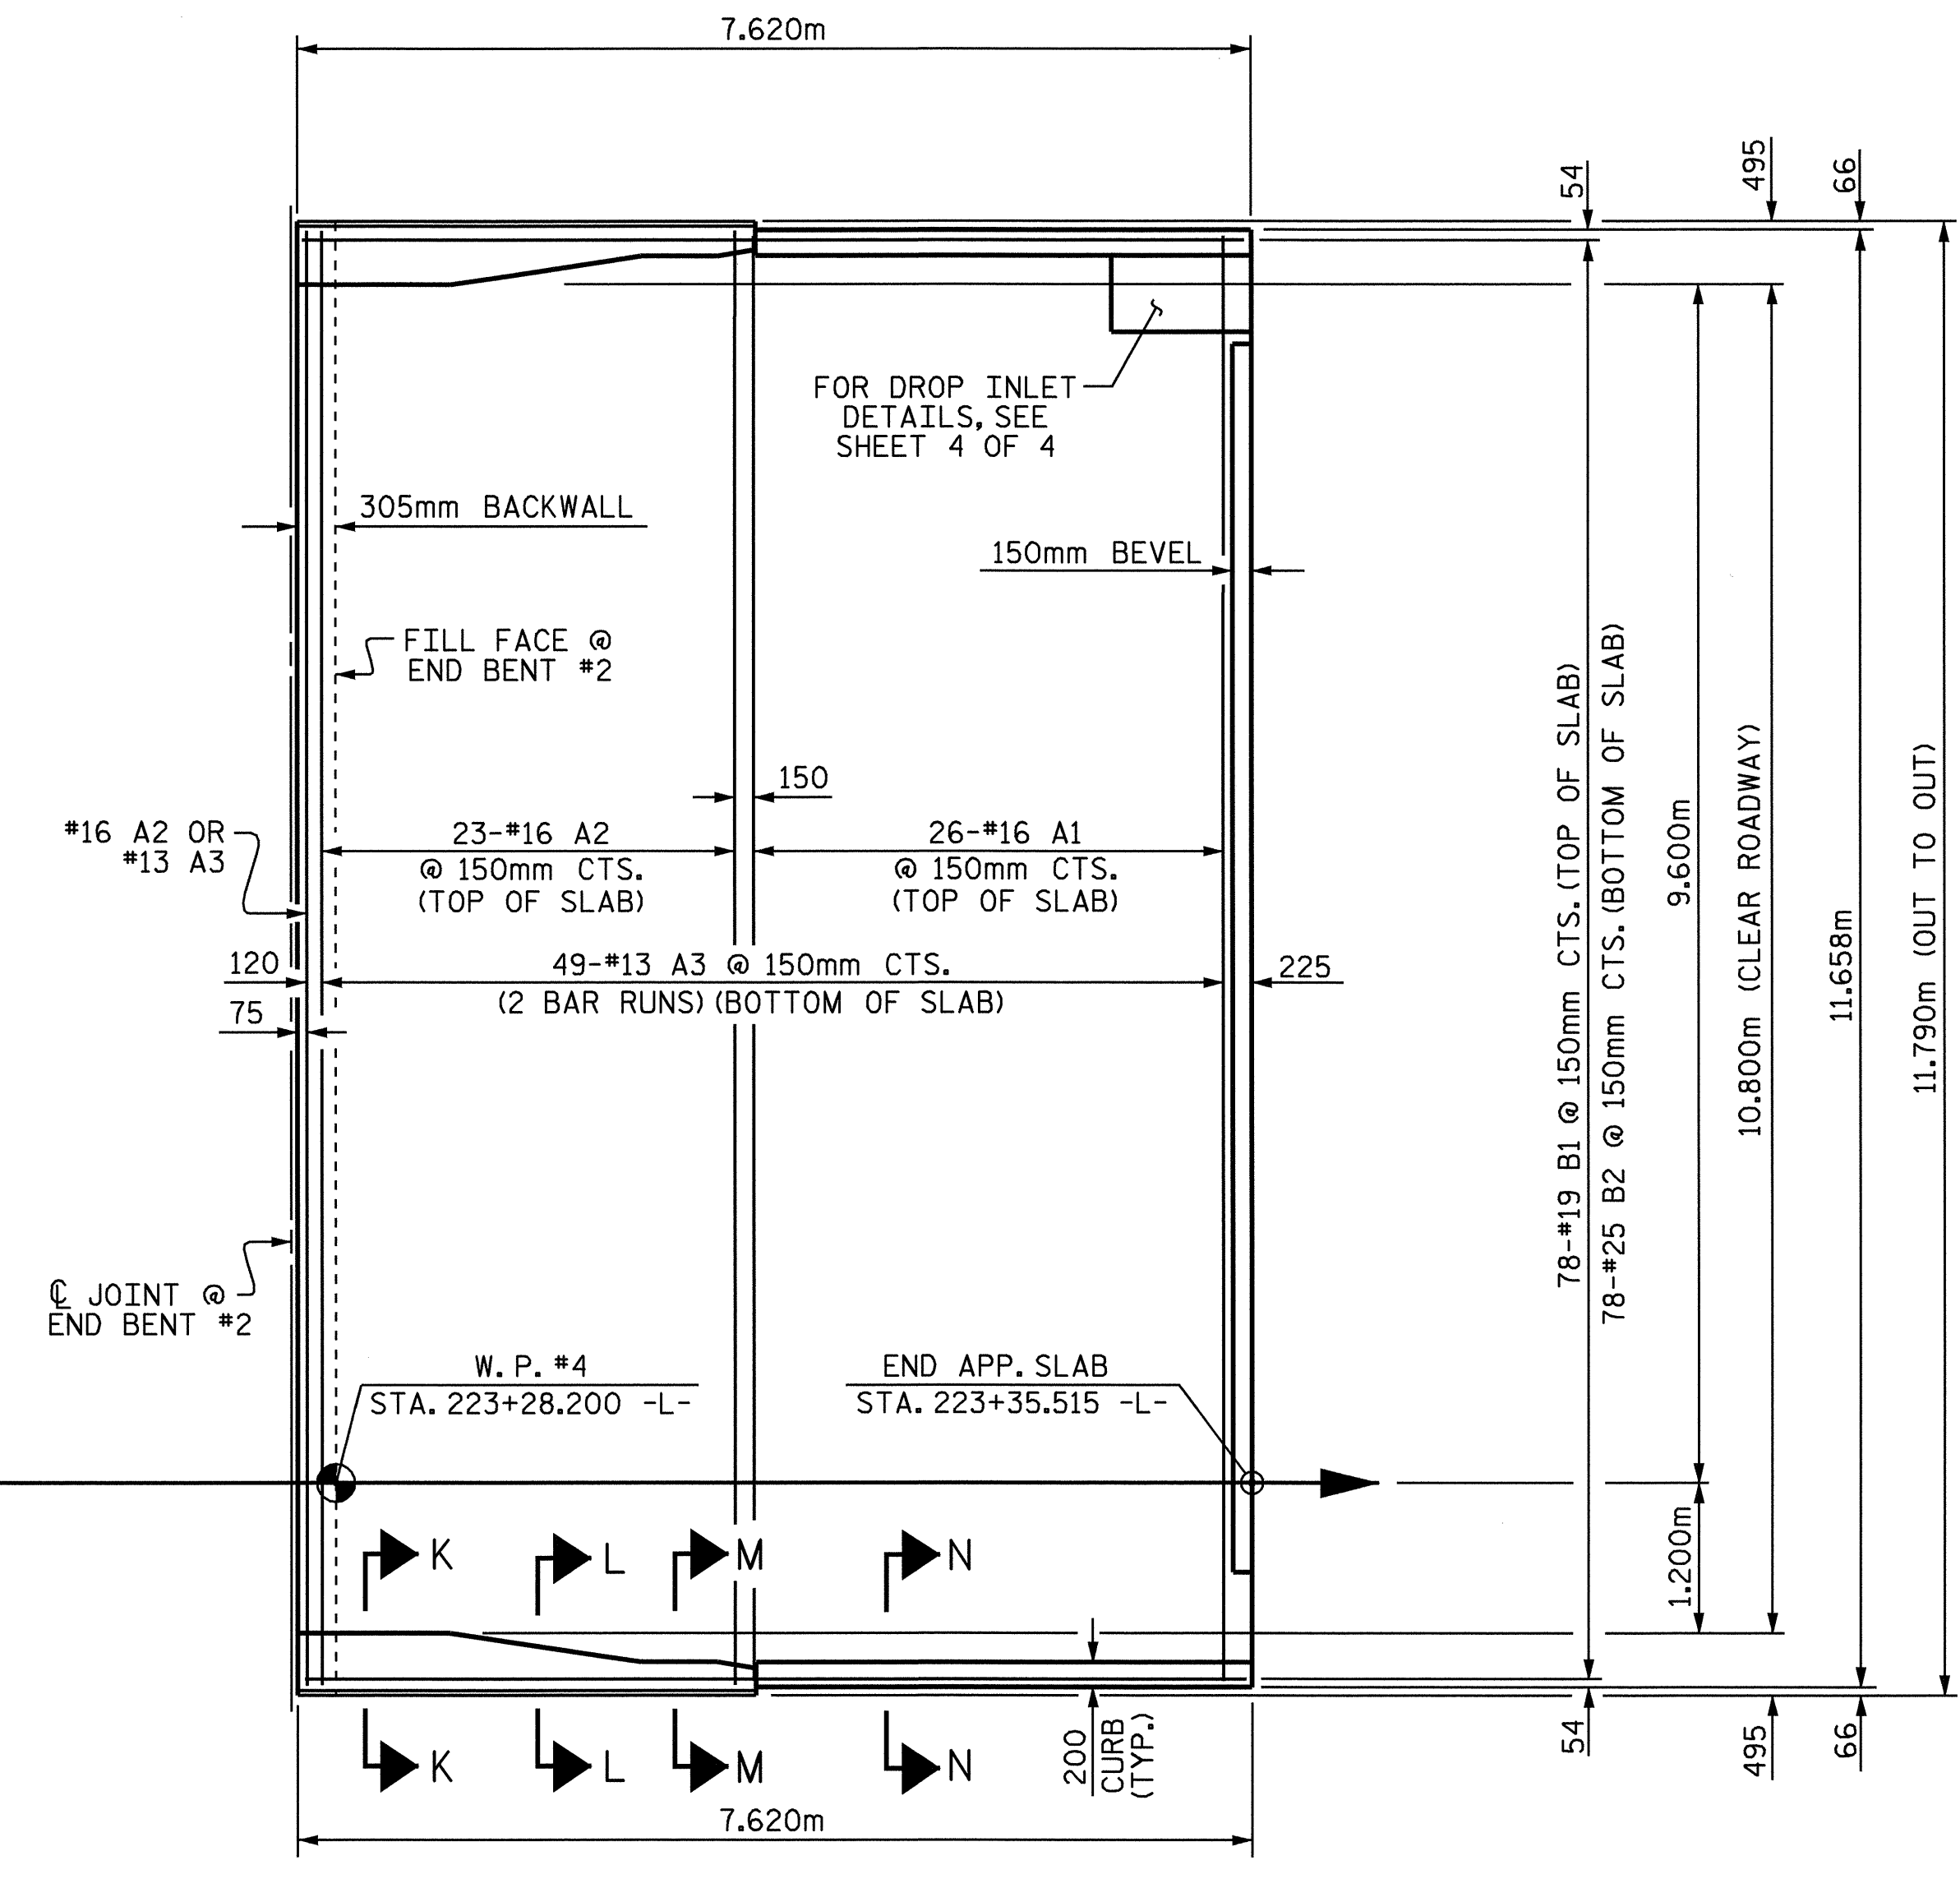

PLAN @ END BENT #2

540mm MIN. SPLICE FOR #13 A3

DRAWN BY : T.L. AVERETTE DATE : 06-04
 CHECKED BY : P. ADKINS DATE : 06-04

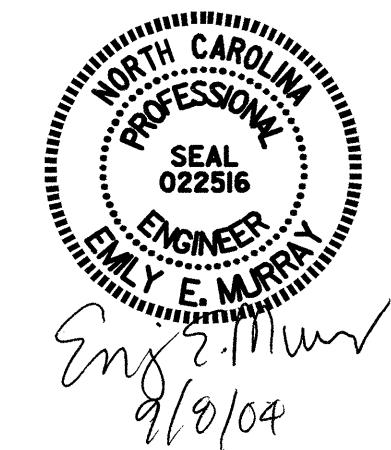

PROJECT NO. R-2206C
 LINCOLN-CATAWBA COUNTY
 STATION: 223+03.850 -L-

SHEET 1 OF 4

STATE OF NORTH CAROLINA DEPARTMENT OF TRANSPORTATION RALEIGH					
BRIDGE APPROACH SLAB FOR RIGID PAVEMENT WITH BARRIER RAIL					
LEFT LANE					
REVISIONS					SHEET NO.
NO.	BY:	DATE:	NO.	BY:	DATE:
1			3		
2			4		
TOTAL SHEETS					374