




PLAN OF LEFT WING (W1)

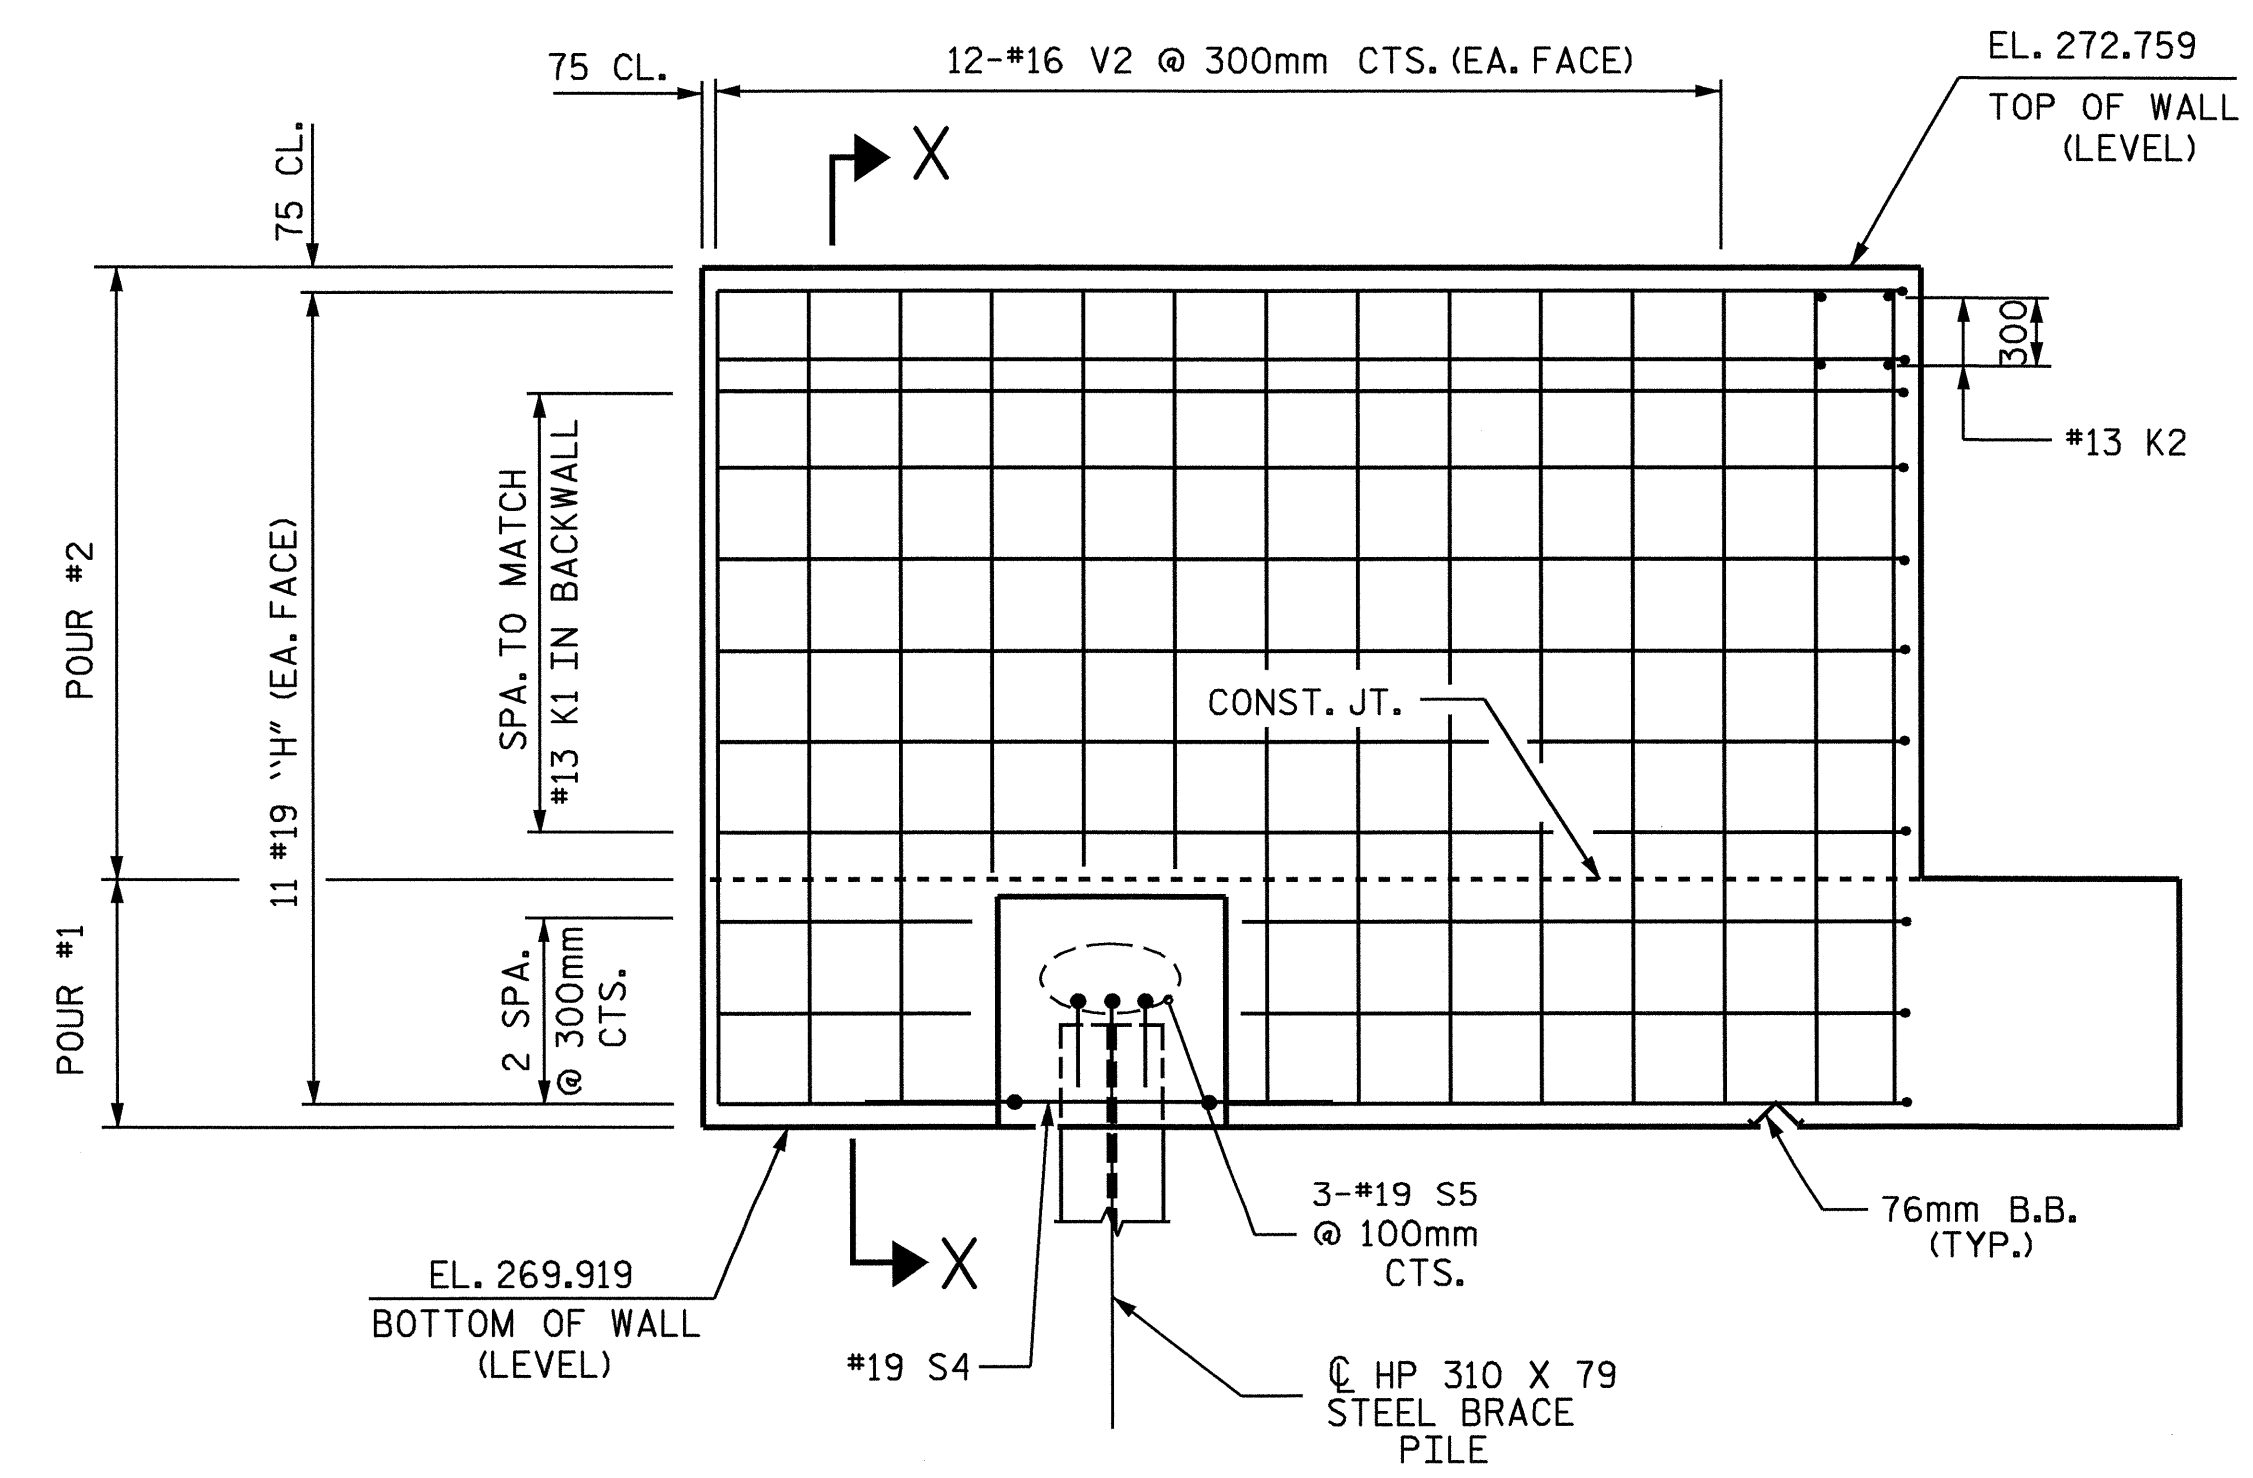


ELEVATION OF LEFT WING (W1)

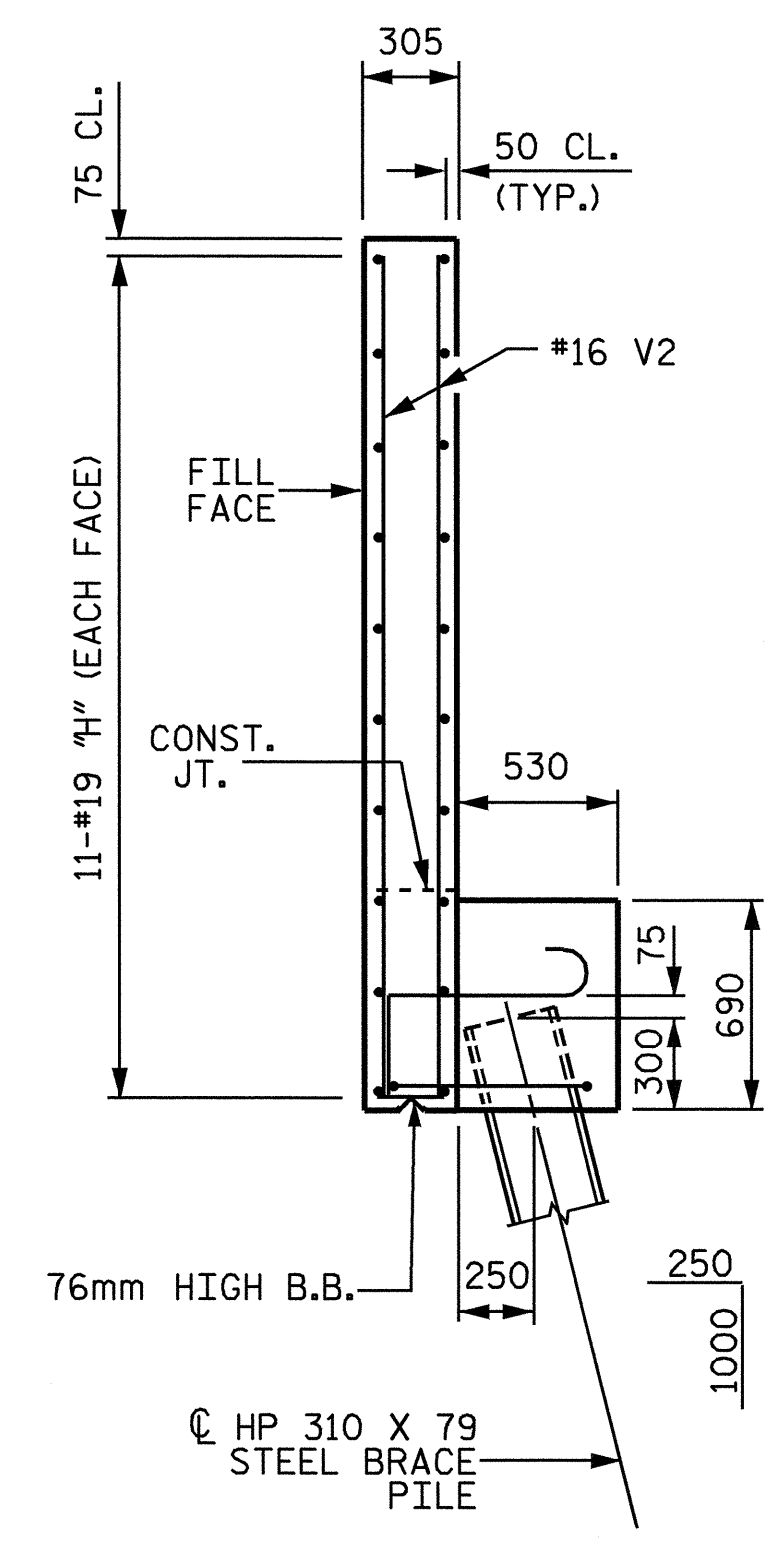


SECTION X-X

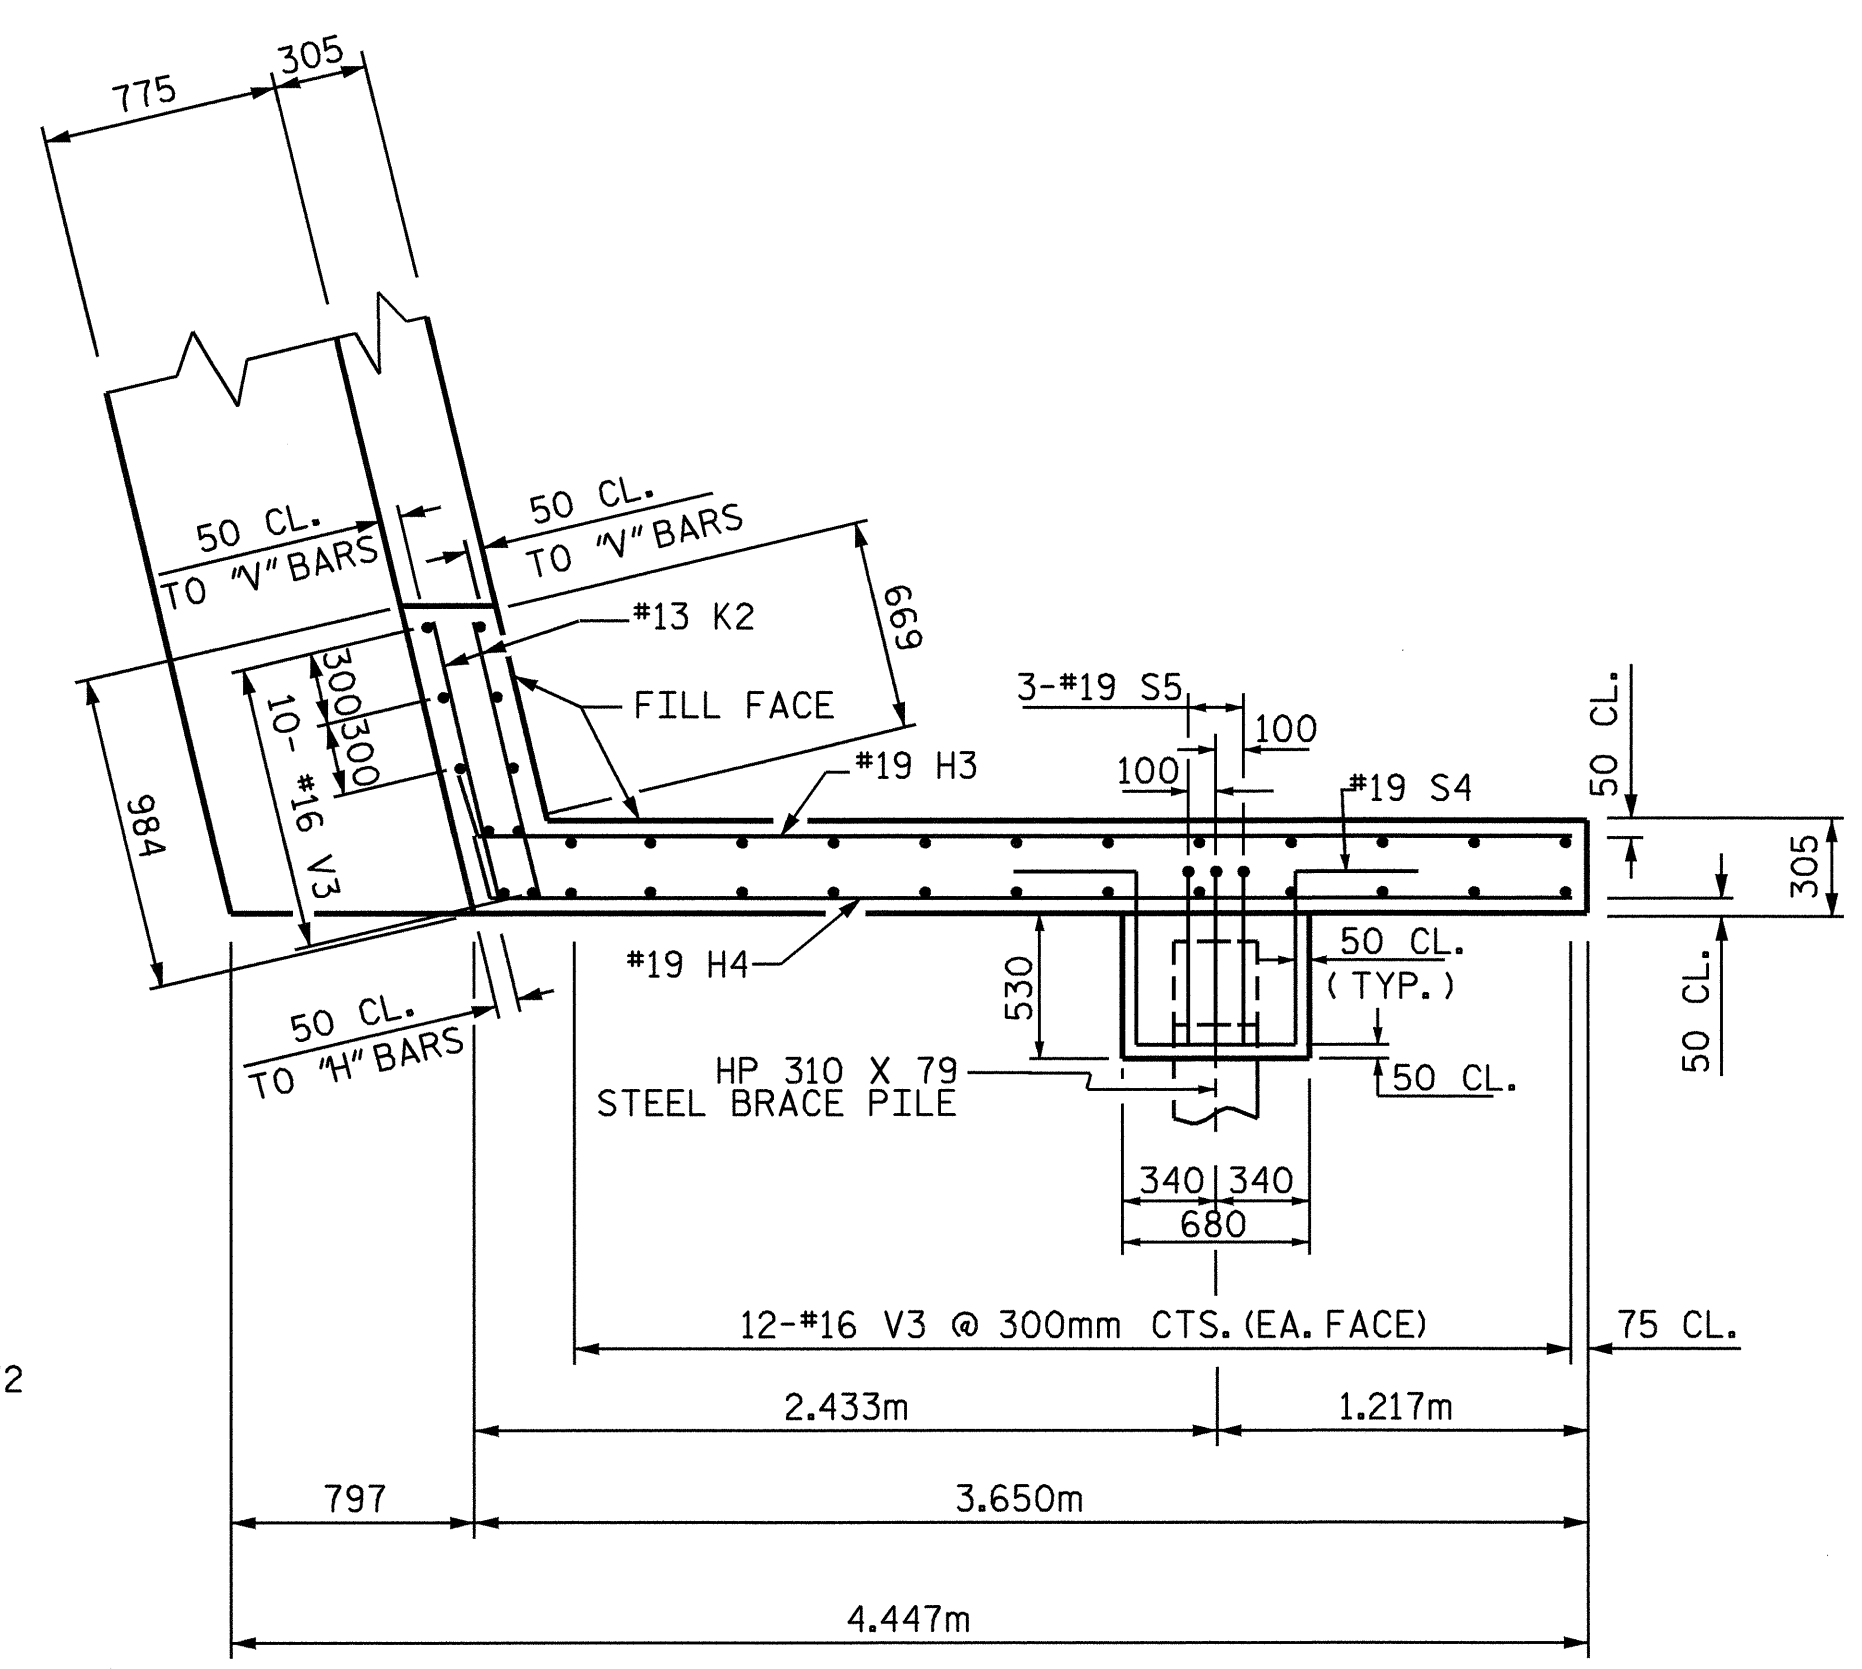

PLAN OF RIGHT WING (W2)

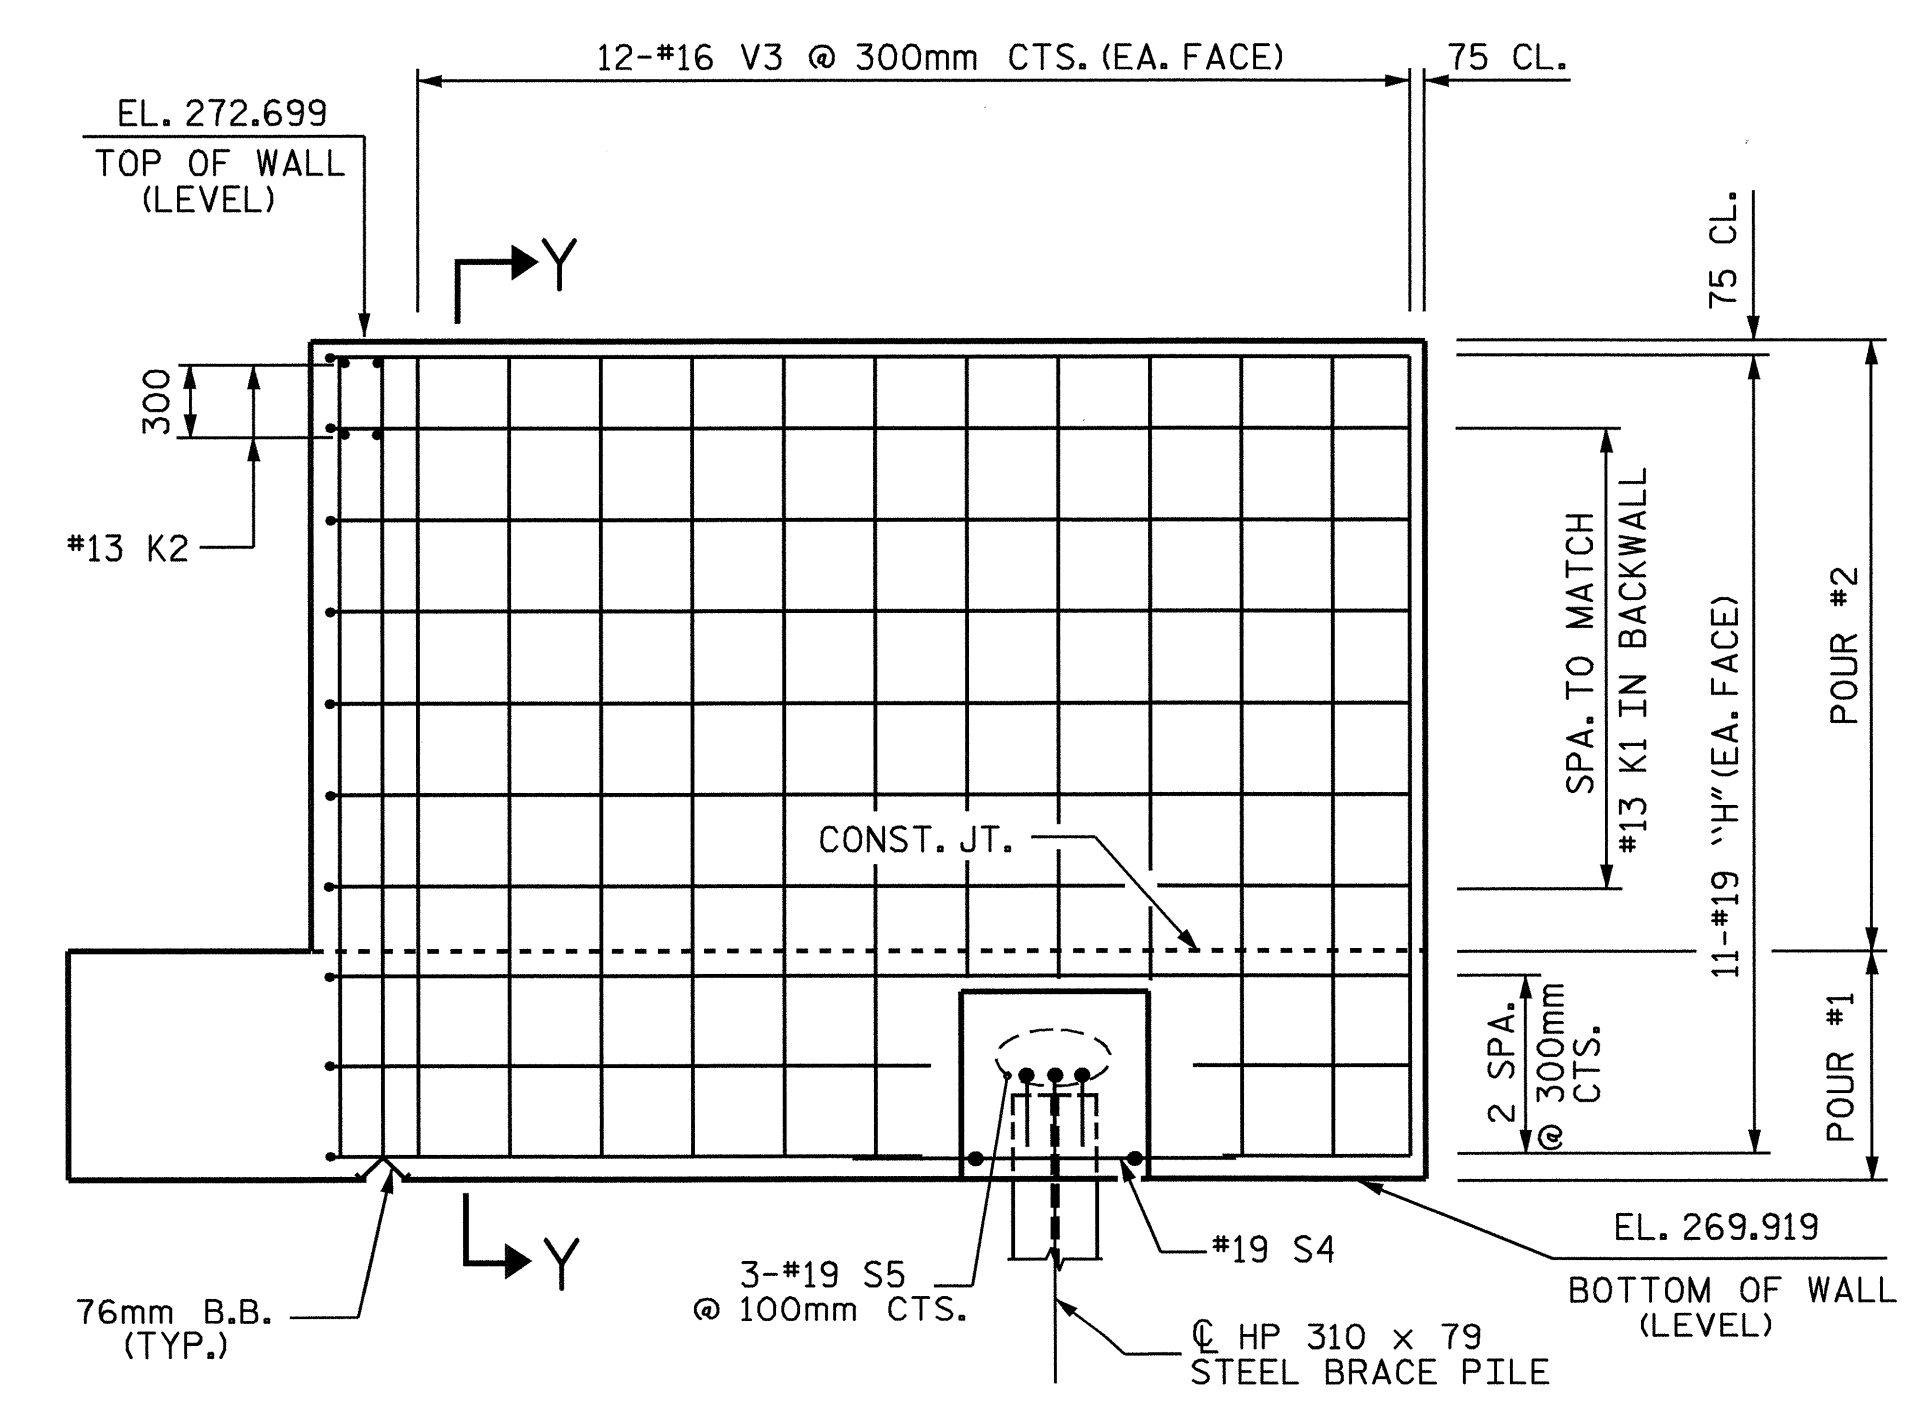

ELEVATION OF RIGHT WING (W2)

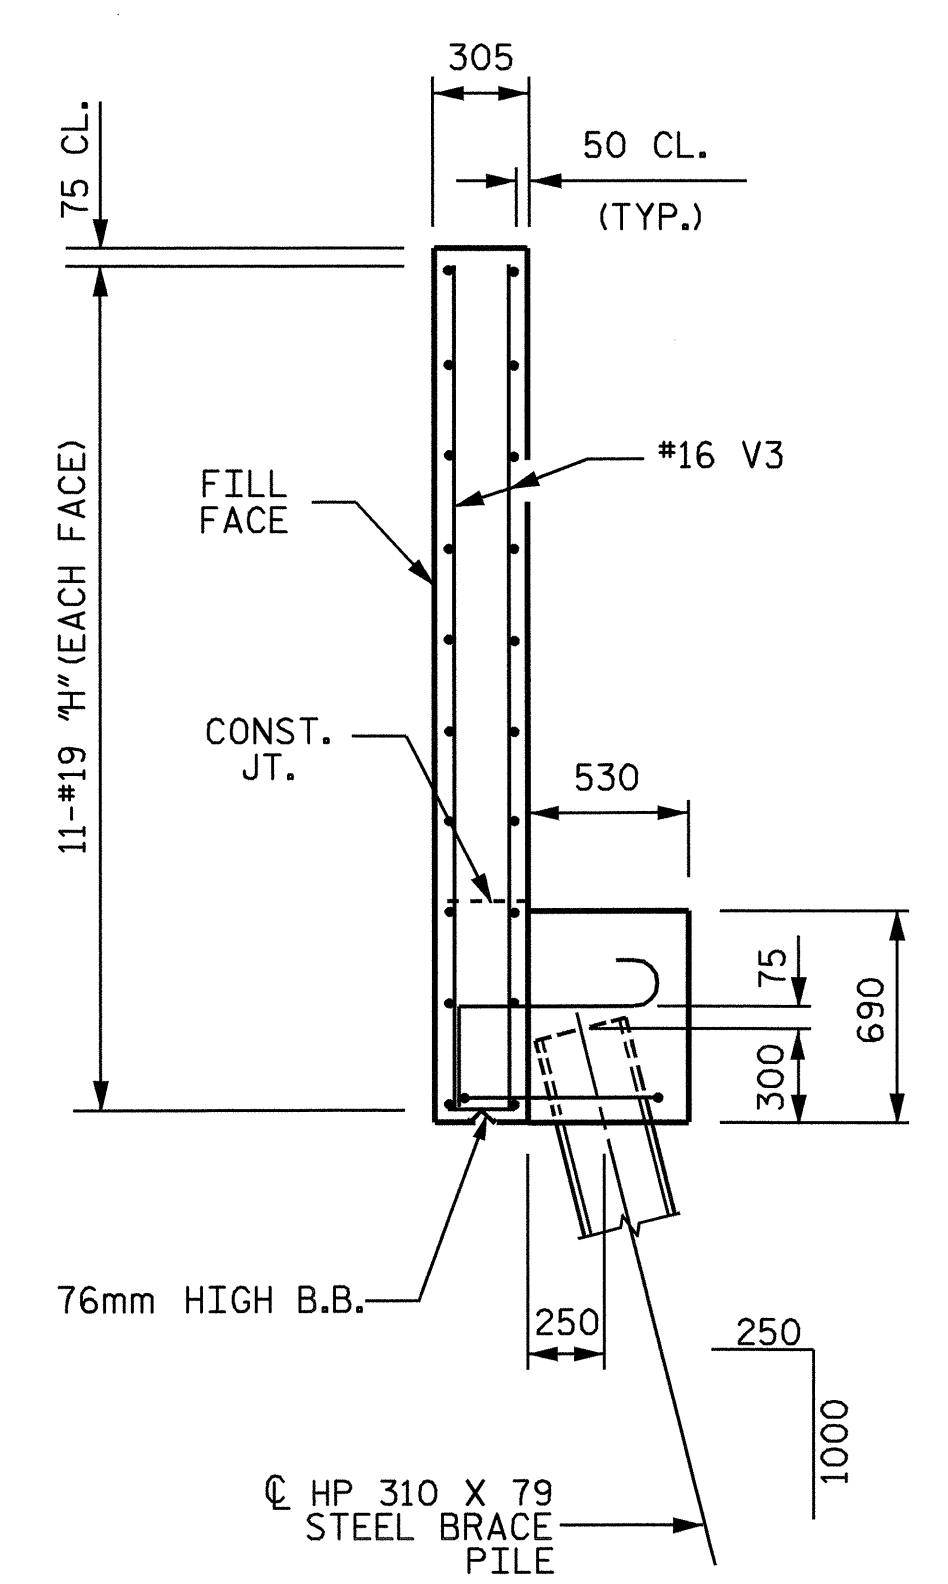


SECTION Y-Y

PROJECT NO. R-2206C
 LINCOLN-CATAWBA COUNTY
 STATION: 216+60.508 -L-

SHEET 2 OF 3

STATE OF NORTH CAROLINA
 DEPARTMENT OF TRANSPORTATION
 RALEIGH
 SUBSTRUCTURE
 END BENT #2

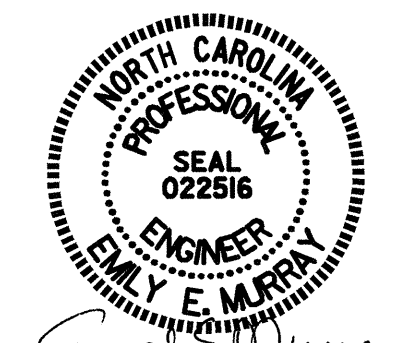

Emily M. Murrey
 9/8/04

REVISIONS						SHEET NO. S-124
NO.	BY:	DATE:	NO.	BY:	DATE:	
1			3			TOTAL SHEETS 374
2			4			

DRAWN BY: C.MILLER DATE: 11/03
 CHECKED BY: P.ADKINS DATE: 11/03

31-AUG-2004 11:18
 w:\sq\ddq\2206c\Final Plans\Str. 2\2206C_02_E2.dgn
 dor\utcher

STR.#2