



PLAN OF SPAN "B"

\* RADIAL DIMENSION

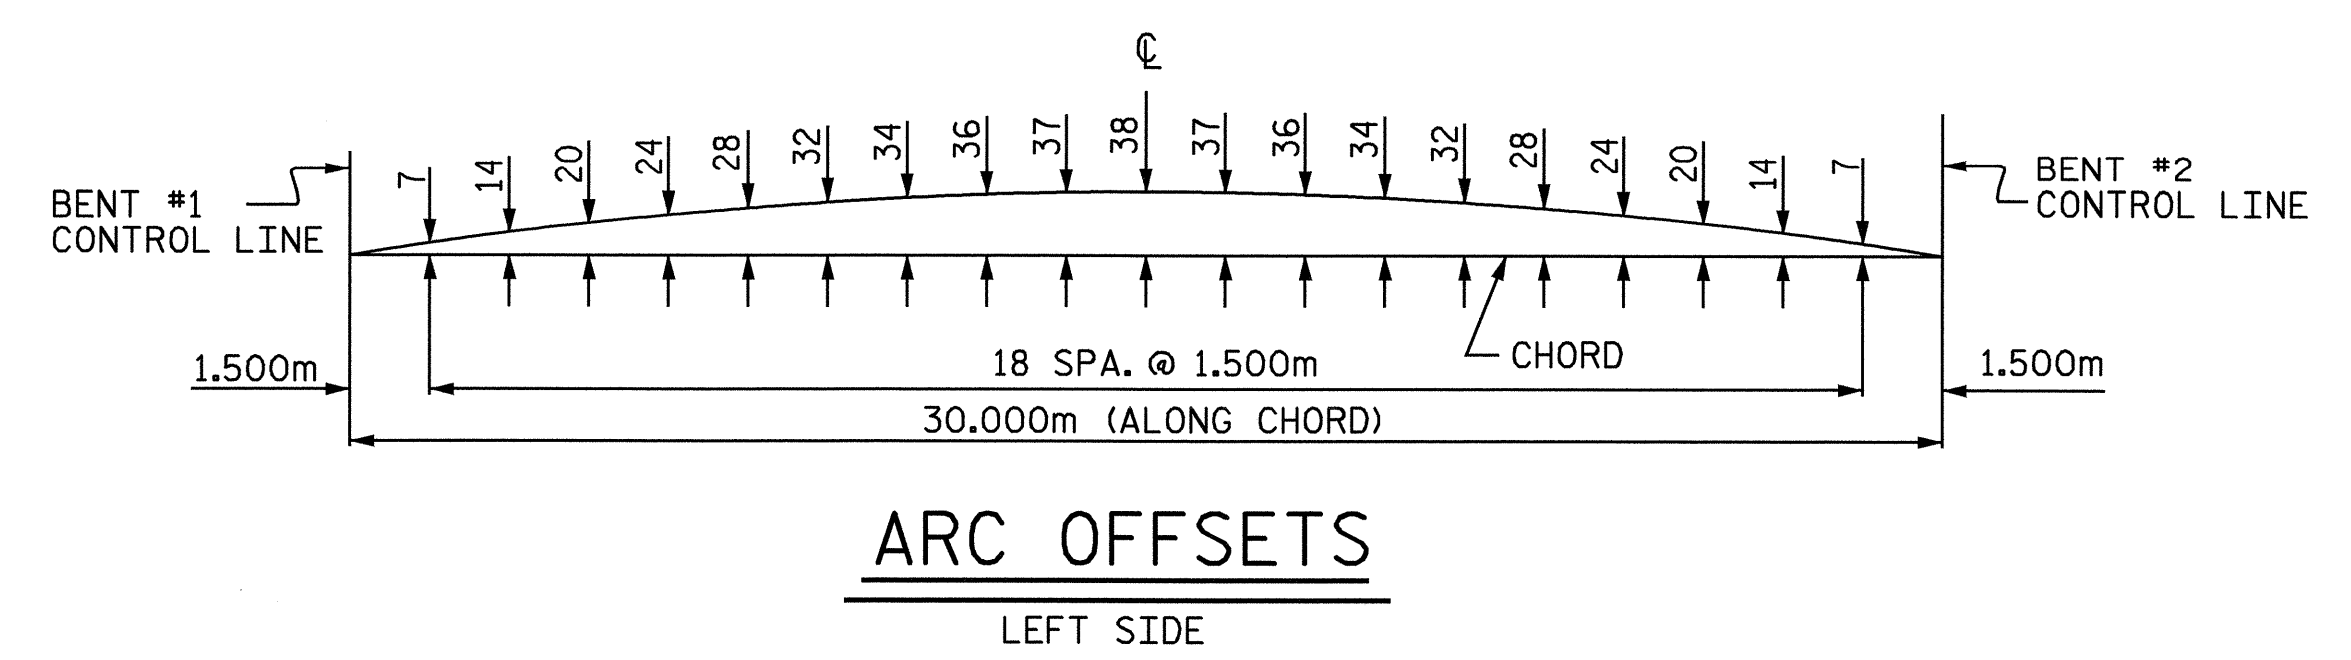

ARC OFFSETS  
LEFT SIDE

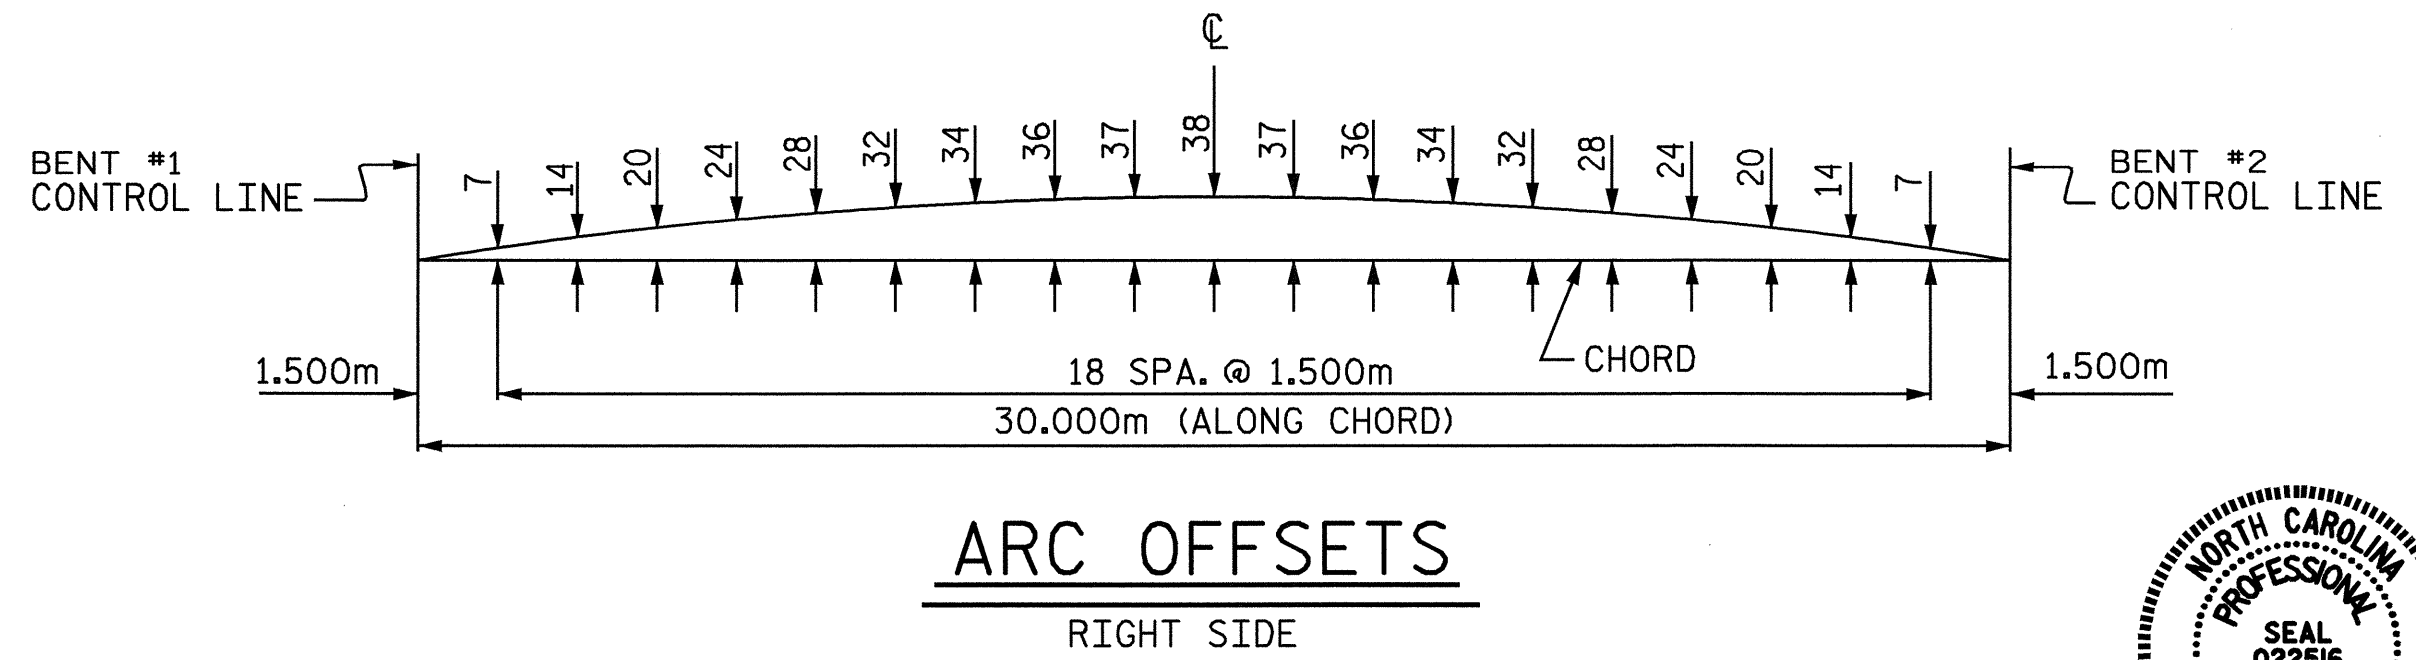

ARC OFFSETS  
RIGHT SIDE

PROJECT NO. R-2206C  
LINCOLN-CATAWBA COUNTY  
STATION: 199+48.000-L-

SHEET 2 OF 3

STATE OF NORTH CAROLINA  
DEPARTMENT OF TRANSPORTATION  
RALEIGH

SUPERSTRUCTURE  
PLAN OF SPAN "B"  
RIGHT LANE



REVISIONS						SHEET NO.	
NO.	BY:	DATE:	NO.	BY:	DATE:	5-74	
1			3			TOTAL SHEETS	
2			4			374	

DRAWN BY: M.D. PISO DATE: 9/03  
CHECKED BY: M.M. PARSONS DATE: 9/03