


PLAN @ END BENT #1
ARC OFFSETS ARE NEGLIGIBLE

PLAN @ END BENT #2
ARC OFFSETS ARE NEGLIGIBLE

*RADIAL DIMENSIONS
540mm MIN. SPLICE FOR #13 A3

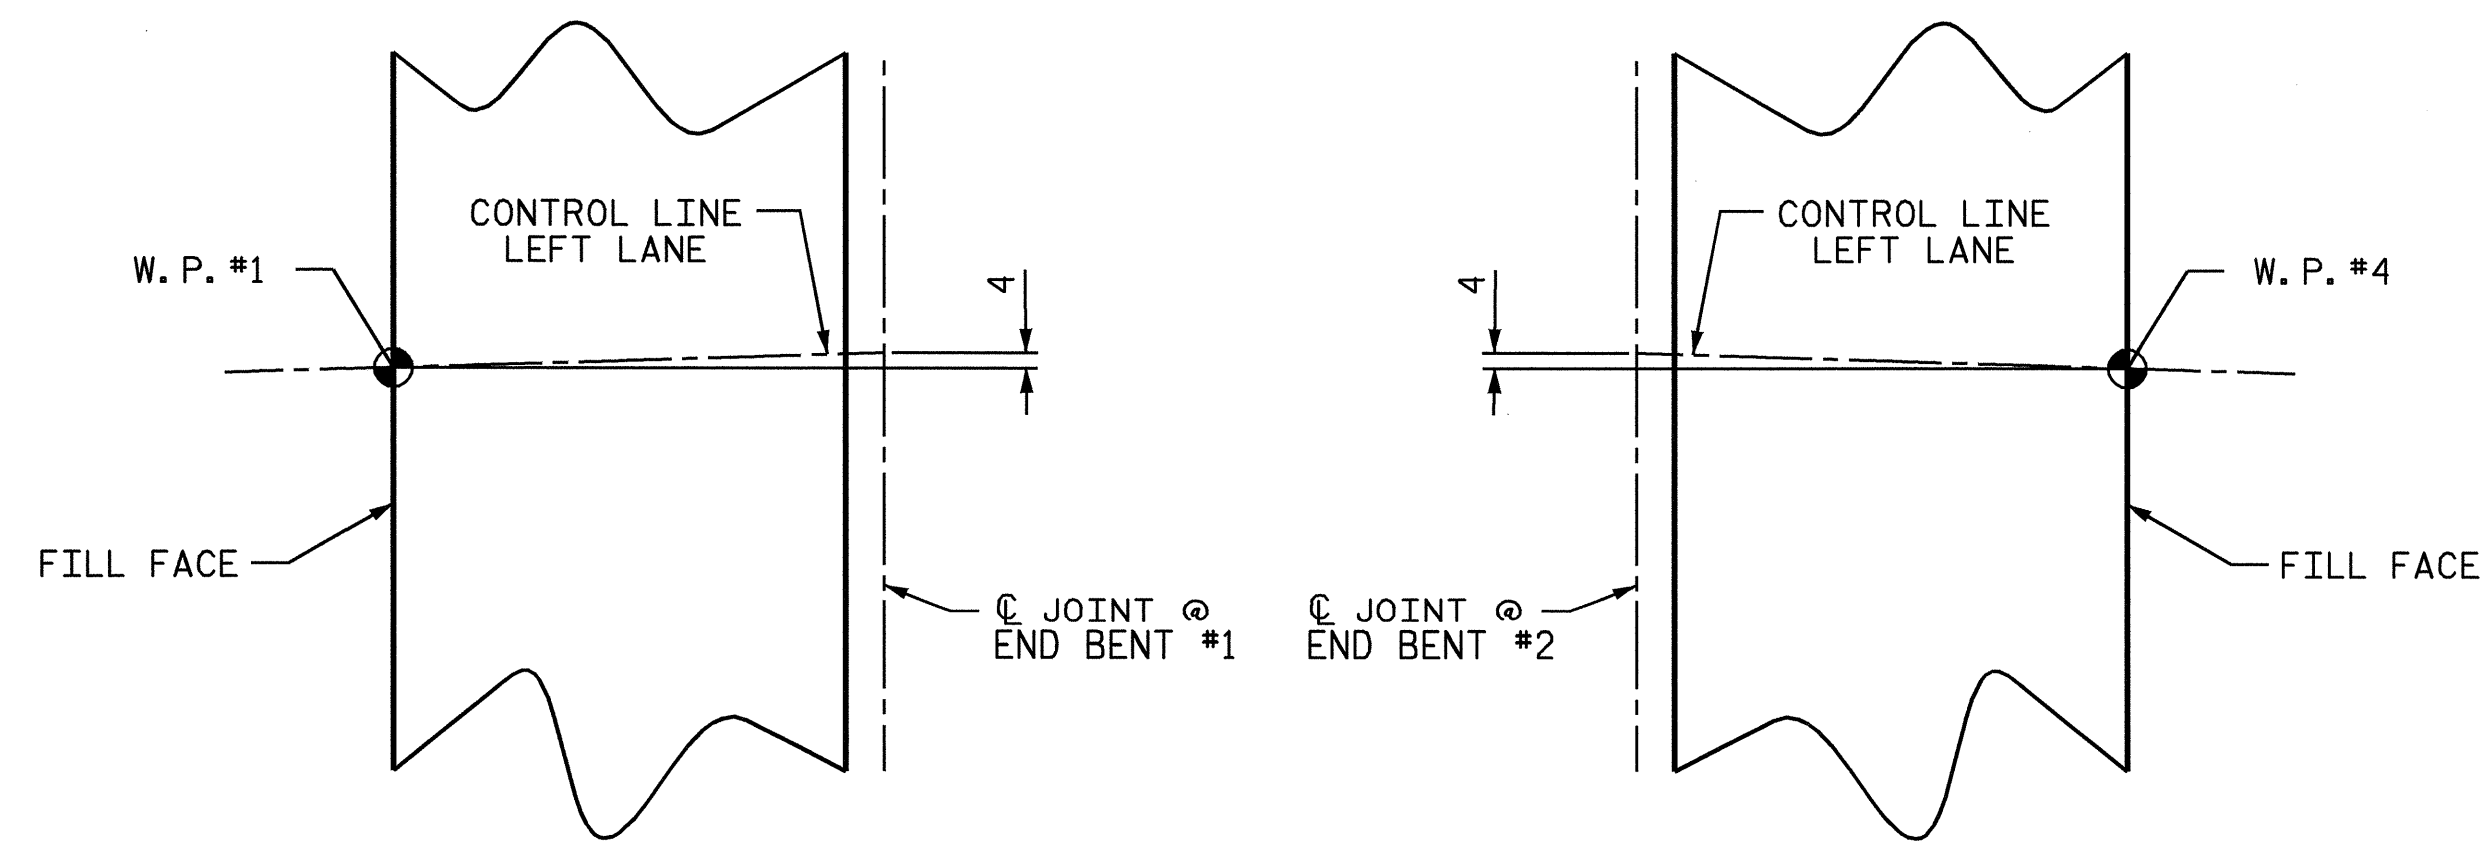

PROJECT NO. R-2206C
LINCOLN-CATAWBA COUNTY
STATION: 199+48.000 -L-


SHEET 1 OF 4

STATE OF NORTH CAROLINA
DEPARTMENT OF TRANSPORTATION
RALEIGH

BRIDGE APPROACH SLAB
FOR RIGID PAVEMENT
WITH BARRIER RAIL

LEFT LANE

REVISIONS						SHEET NO.	
NO.	BY:	DATE:	NO.	BY:	DATE:	3-60	
1			3			TOTAL SHEETS 374	
2			4				

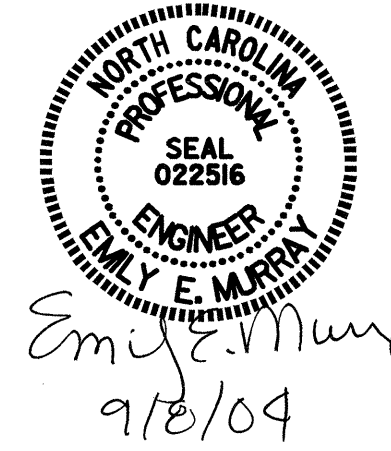

DRAWN BY: PEGGY ADKINS DATE: 3-04
CHECKED BY: T. AVERETTE DATE: 5-04