



**PLAN - FLOOR SLAB**

**PLAN - OUTLET WINGS**

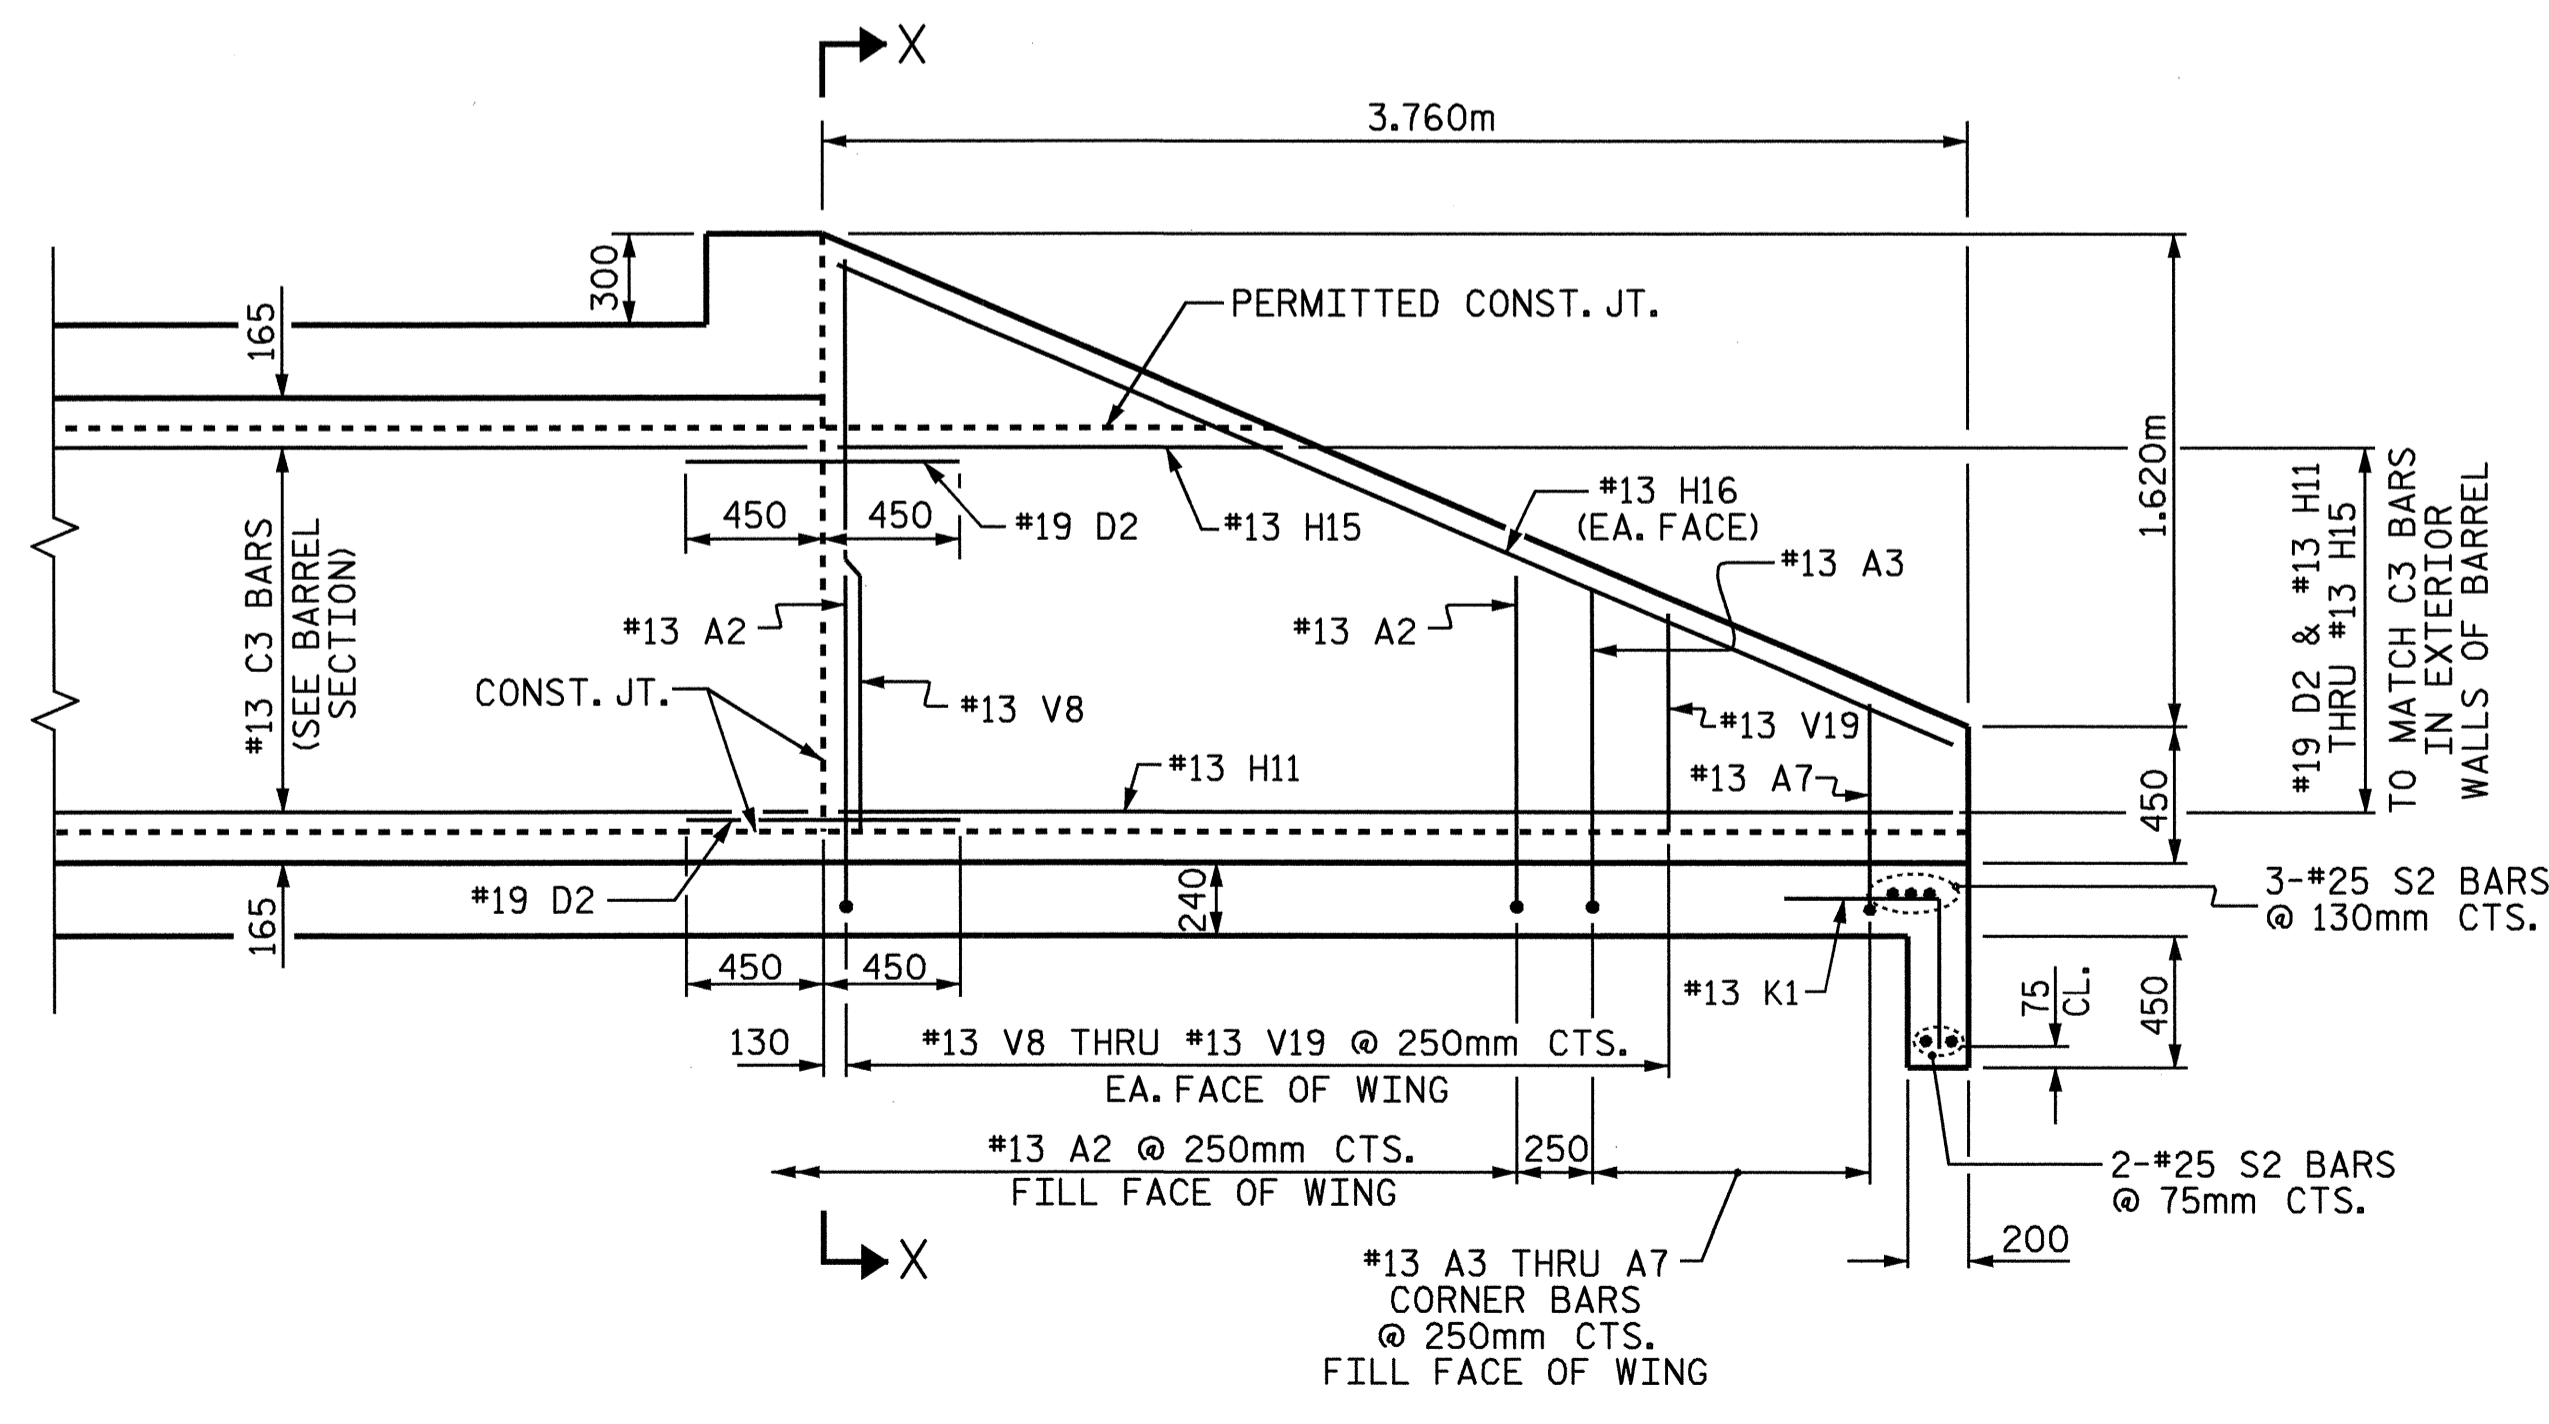

**ELEVATION (W3)**

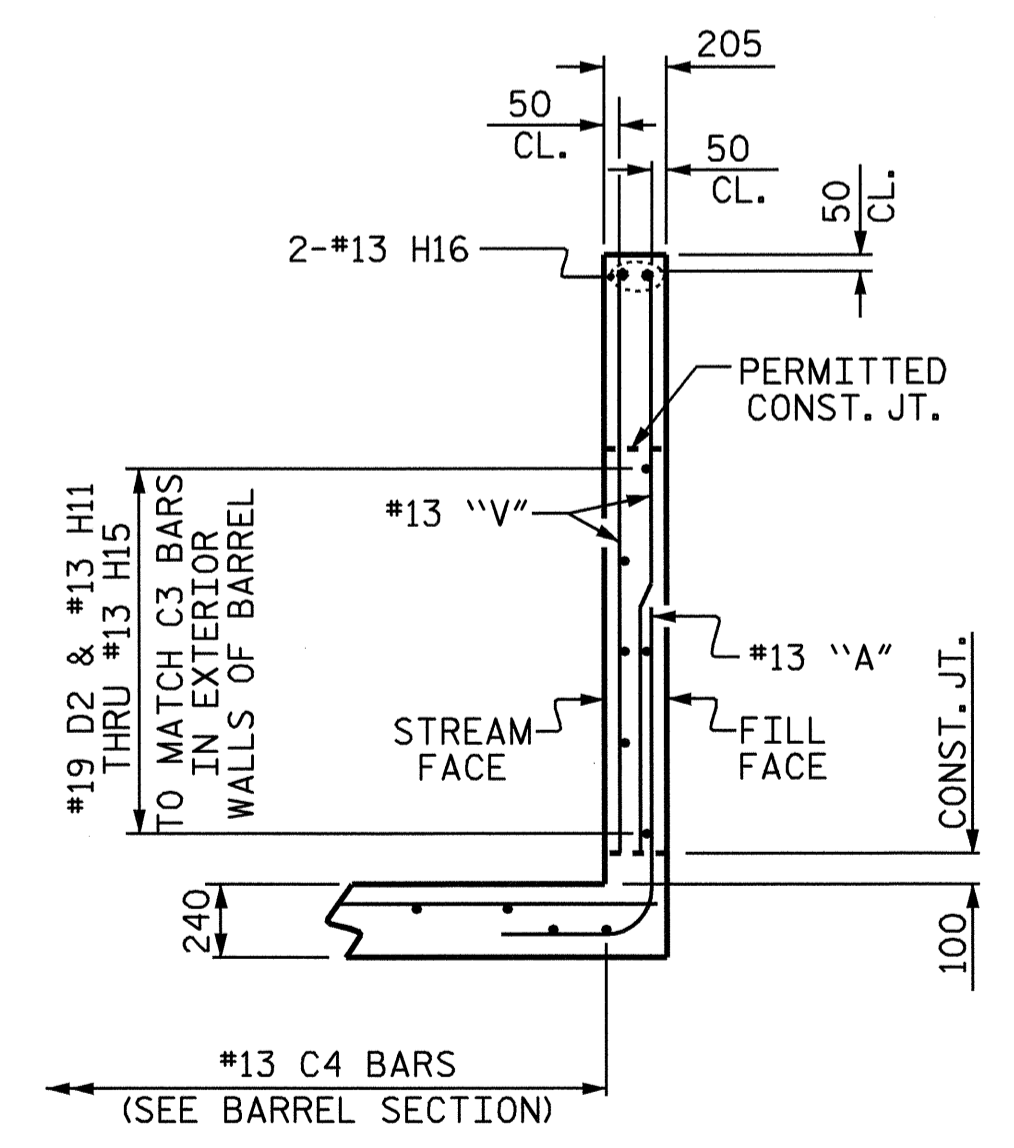


**SECTION X-X**

PROJECT NO. R-2206C  
 LINCOLN-CATAWBA COUNTY  
 STATION: 20+12.647 -Y14-

SHEET 3 OF 5

STATE OF NORTH CAROLINA  
 DEPARTMENT OF TRANSPORTATION  
 RALEIGH  
 SINGLE 1.540m X 1.530m  
 CONCRETE BOX CULVERT  
 EXTENSION  
 61° SKEW

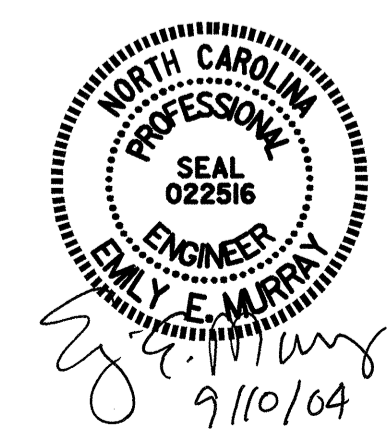

REVISIONS						SHEET NO.	
NO.	BY:	DATE:	NO.	BY:	DATE:	C-7	
1			3			TOTAL SHEETS	9
2			4				

DRAWN BY: I.L. AVERETTE DATE: 10-10-02  
 CHECKED BY: W.D. CRUTCHER DATE: 2-04