




PLAN OF LEFT WING (W1)

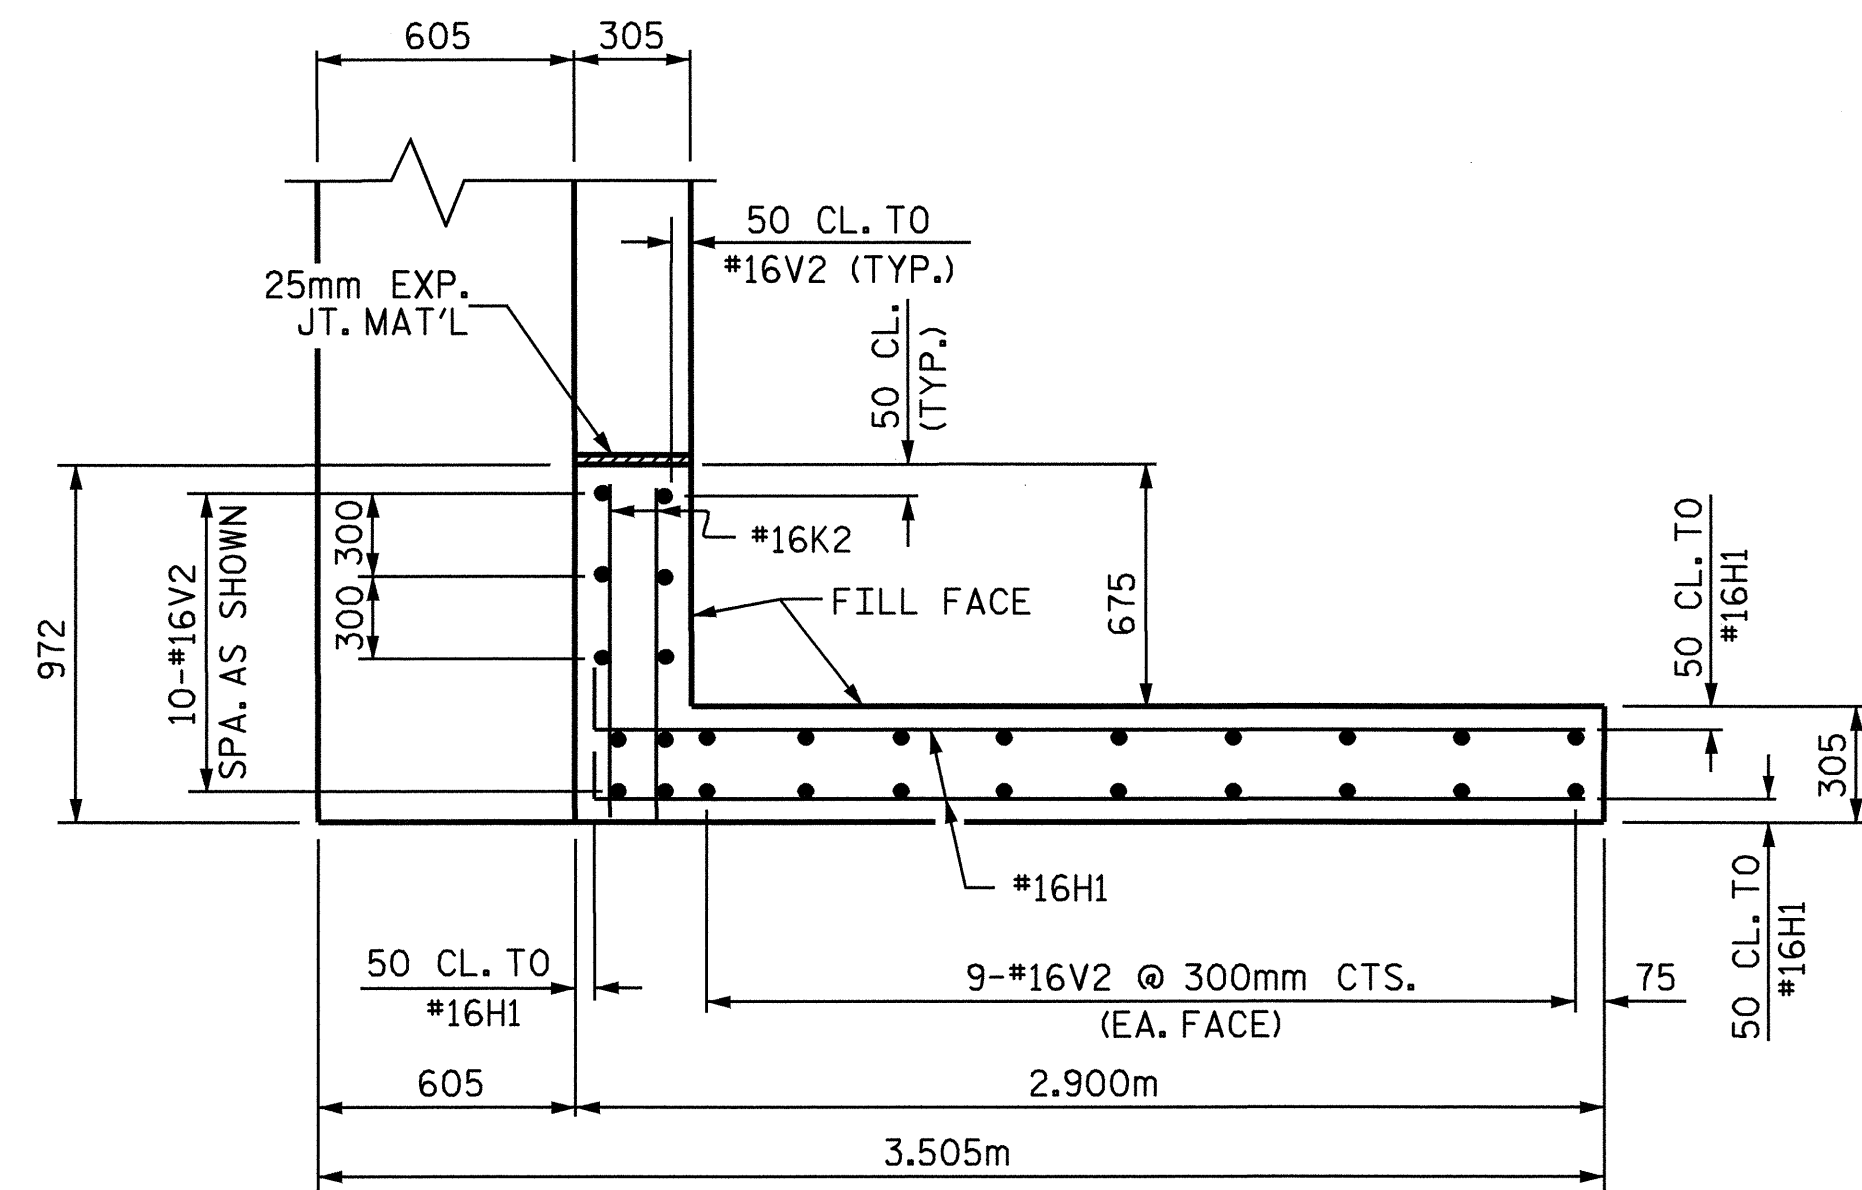


PLAN OF RIGHT WING (W2)

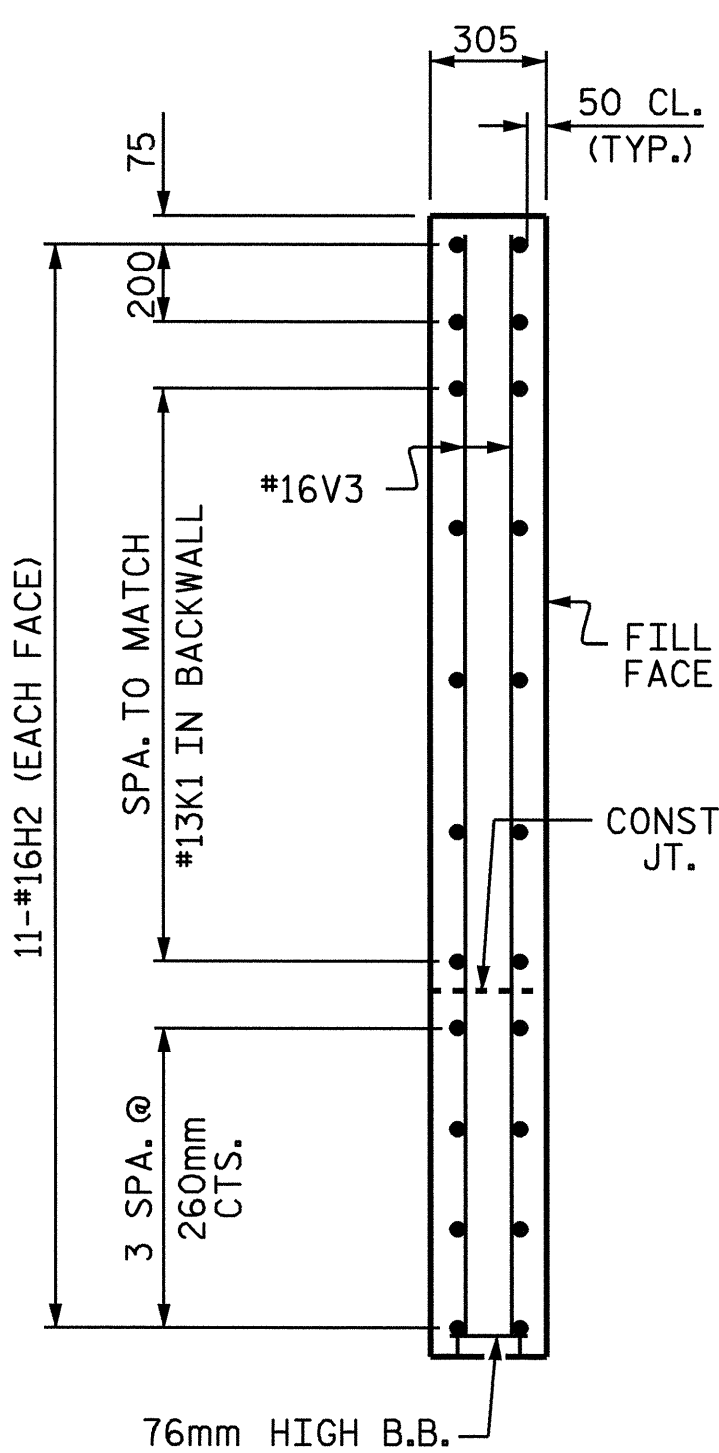


SECTION Y-Y

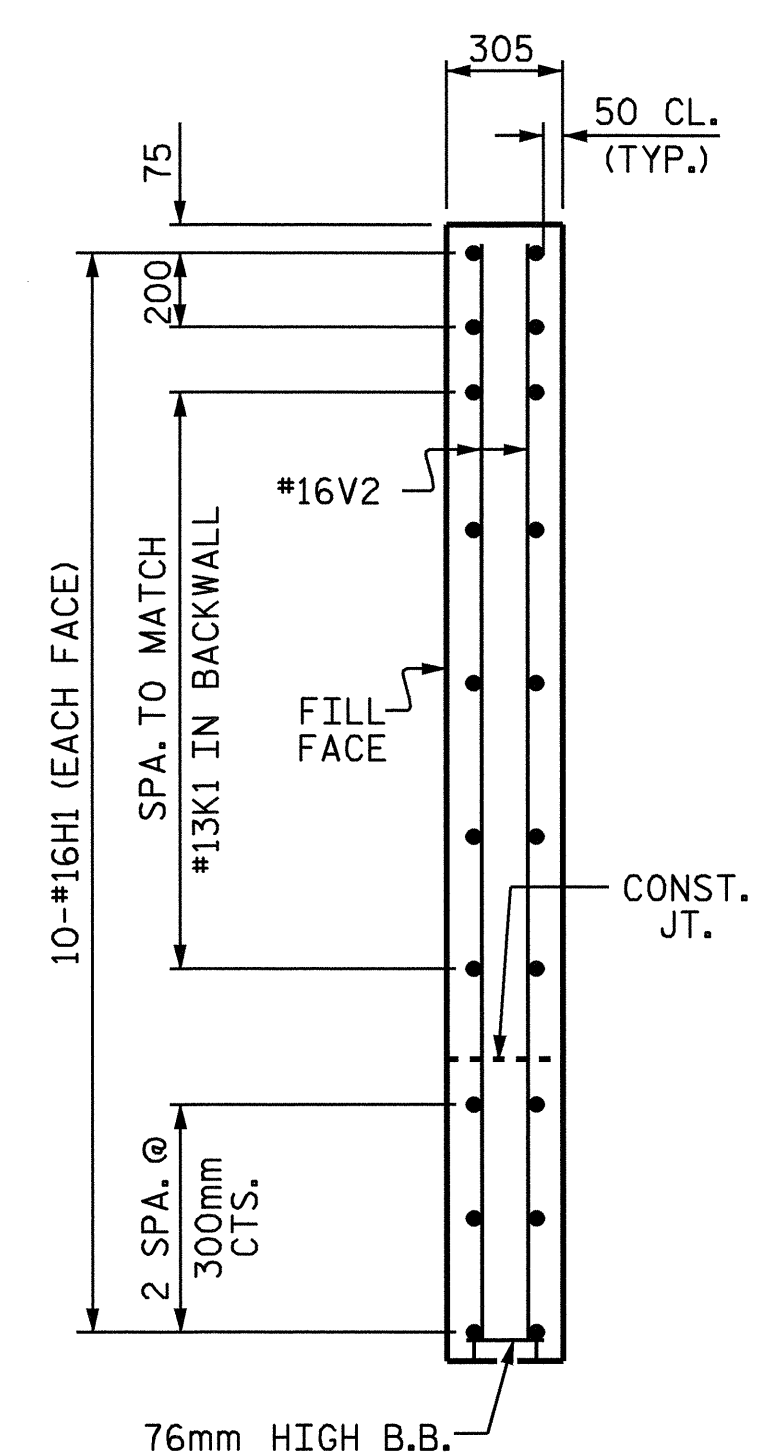

SECTION X-X

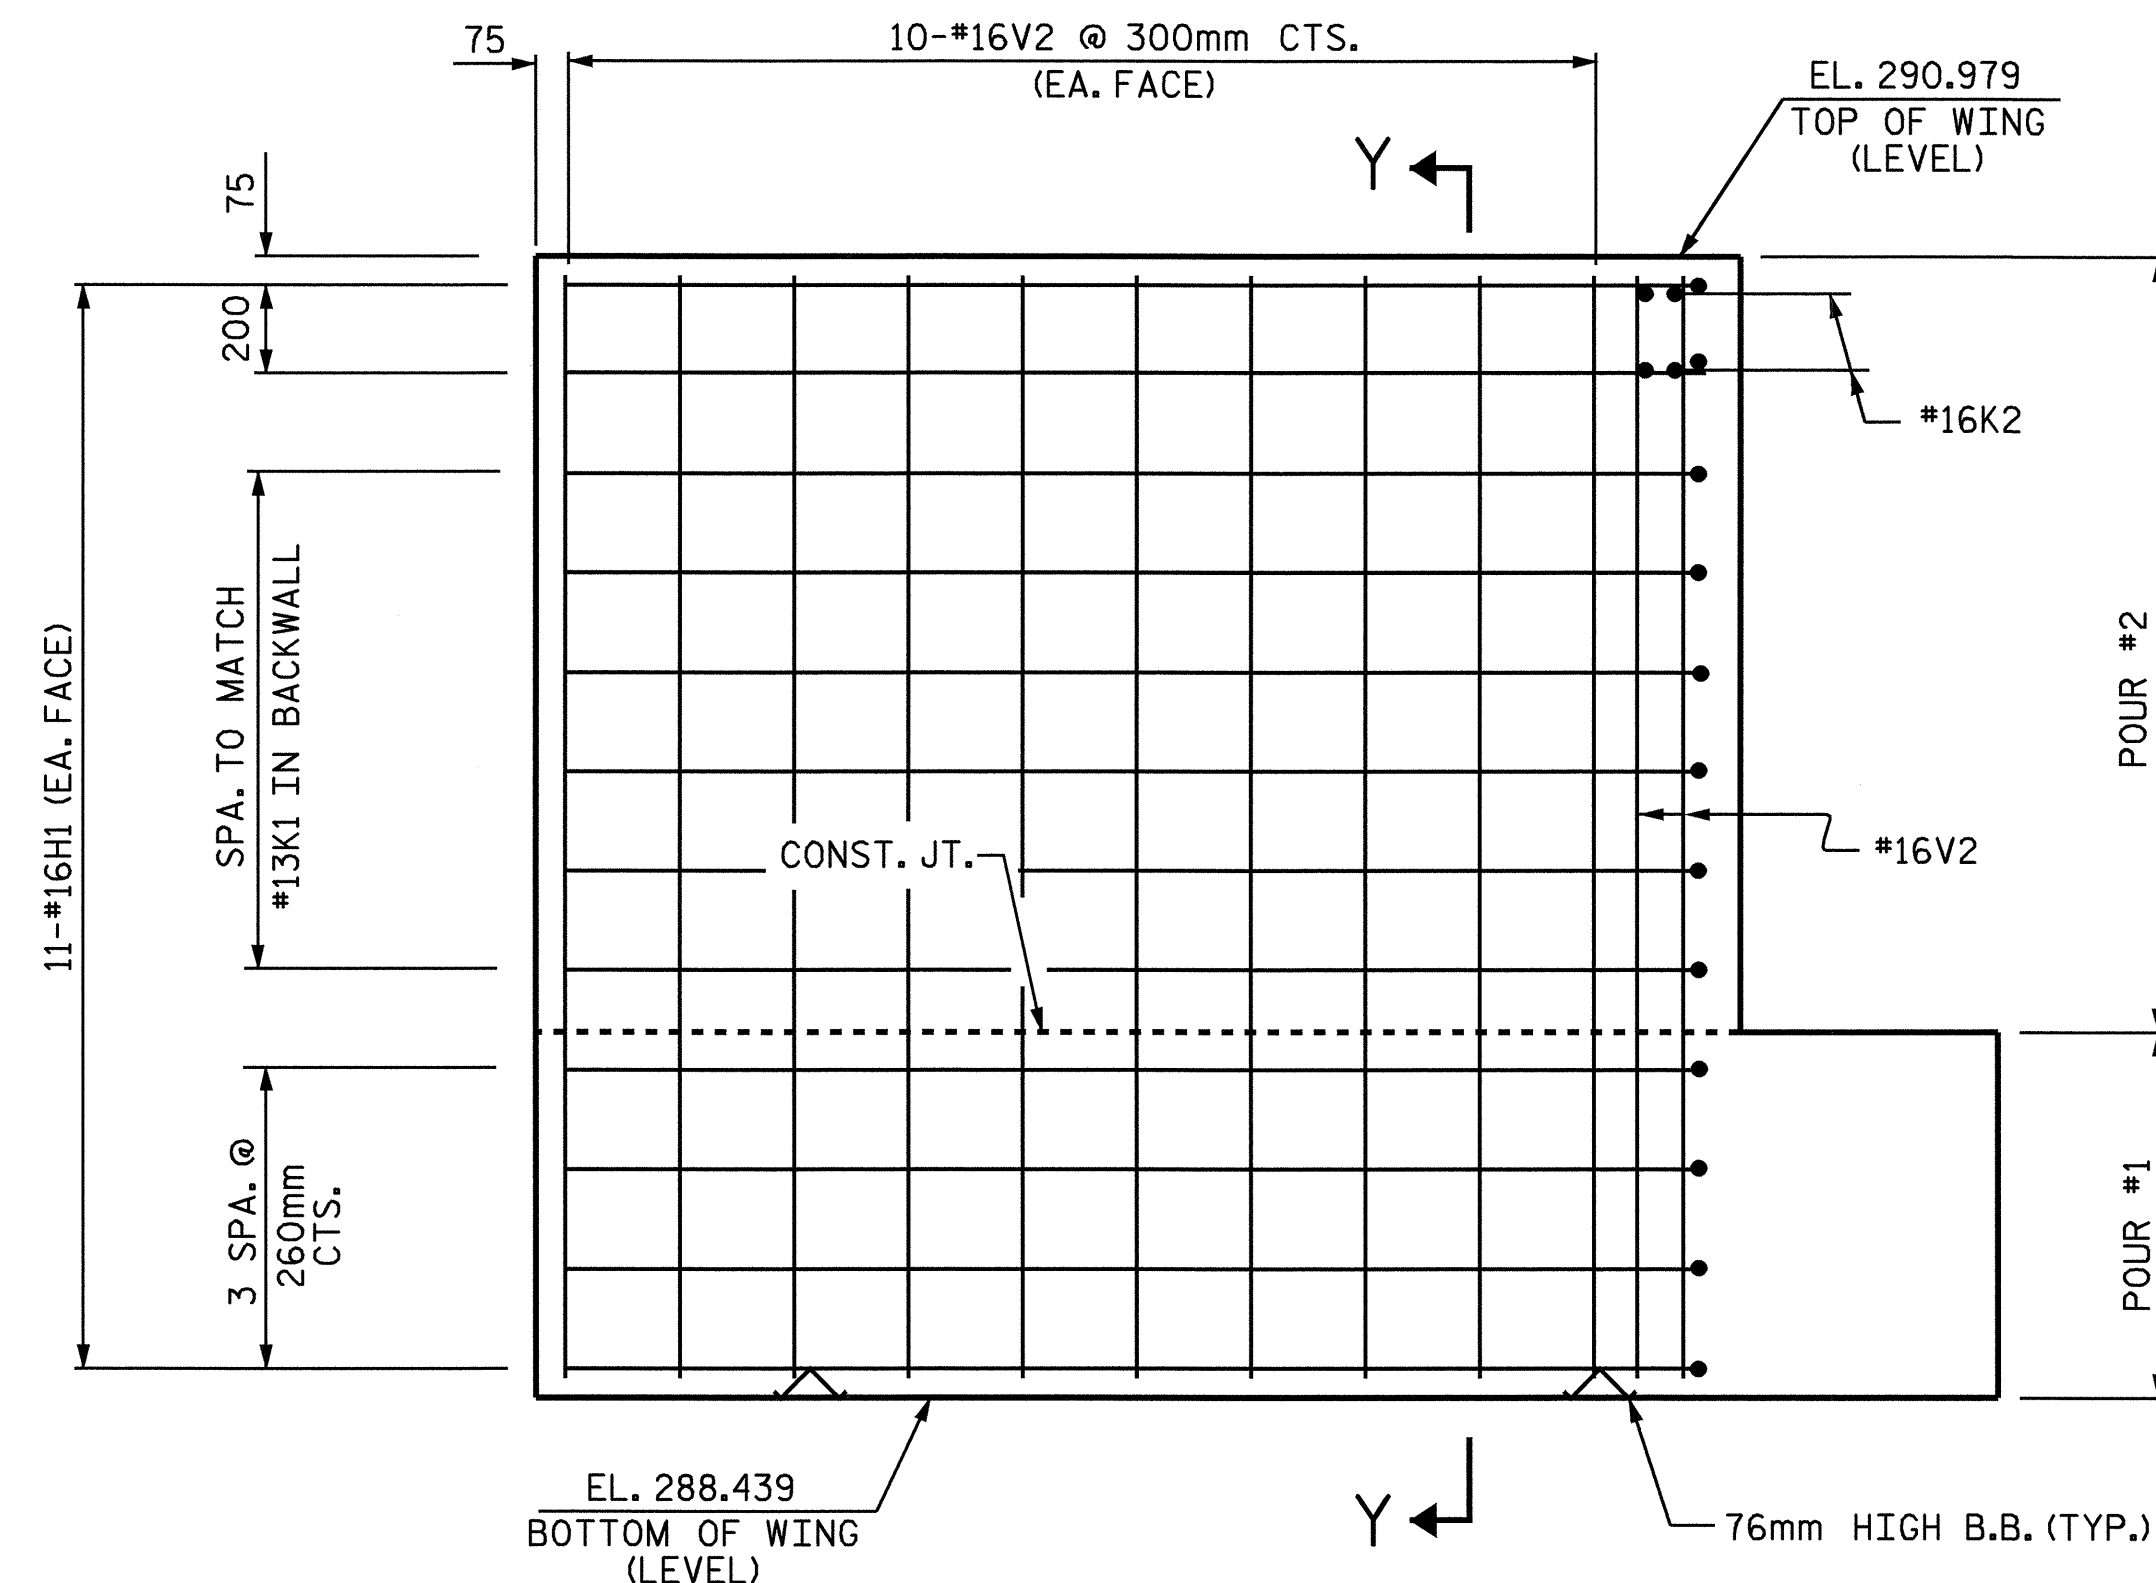

ELEVATION OF LEFT WING (W1)

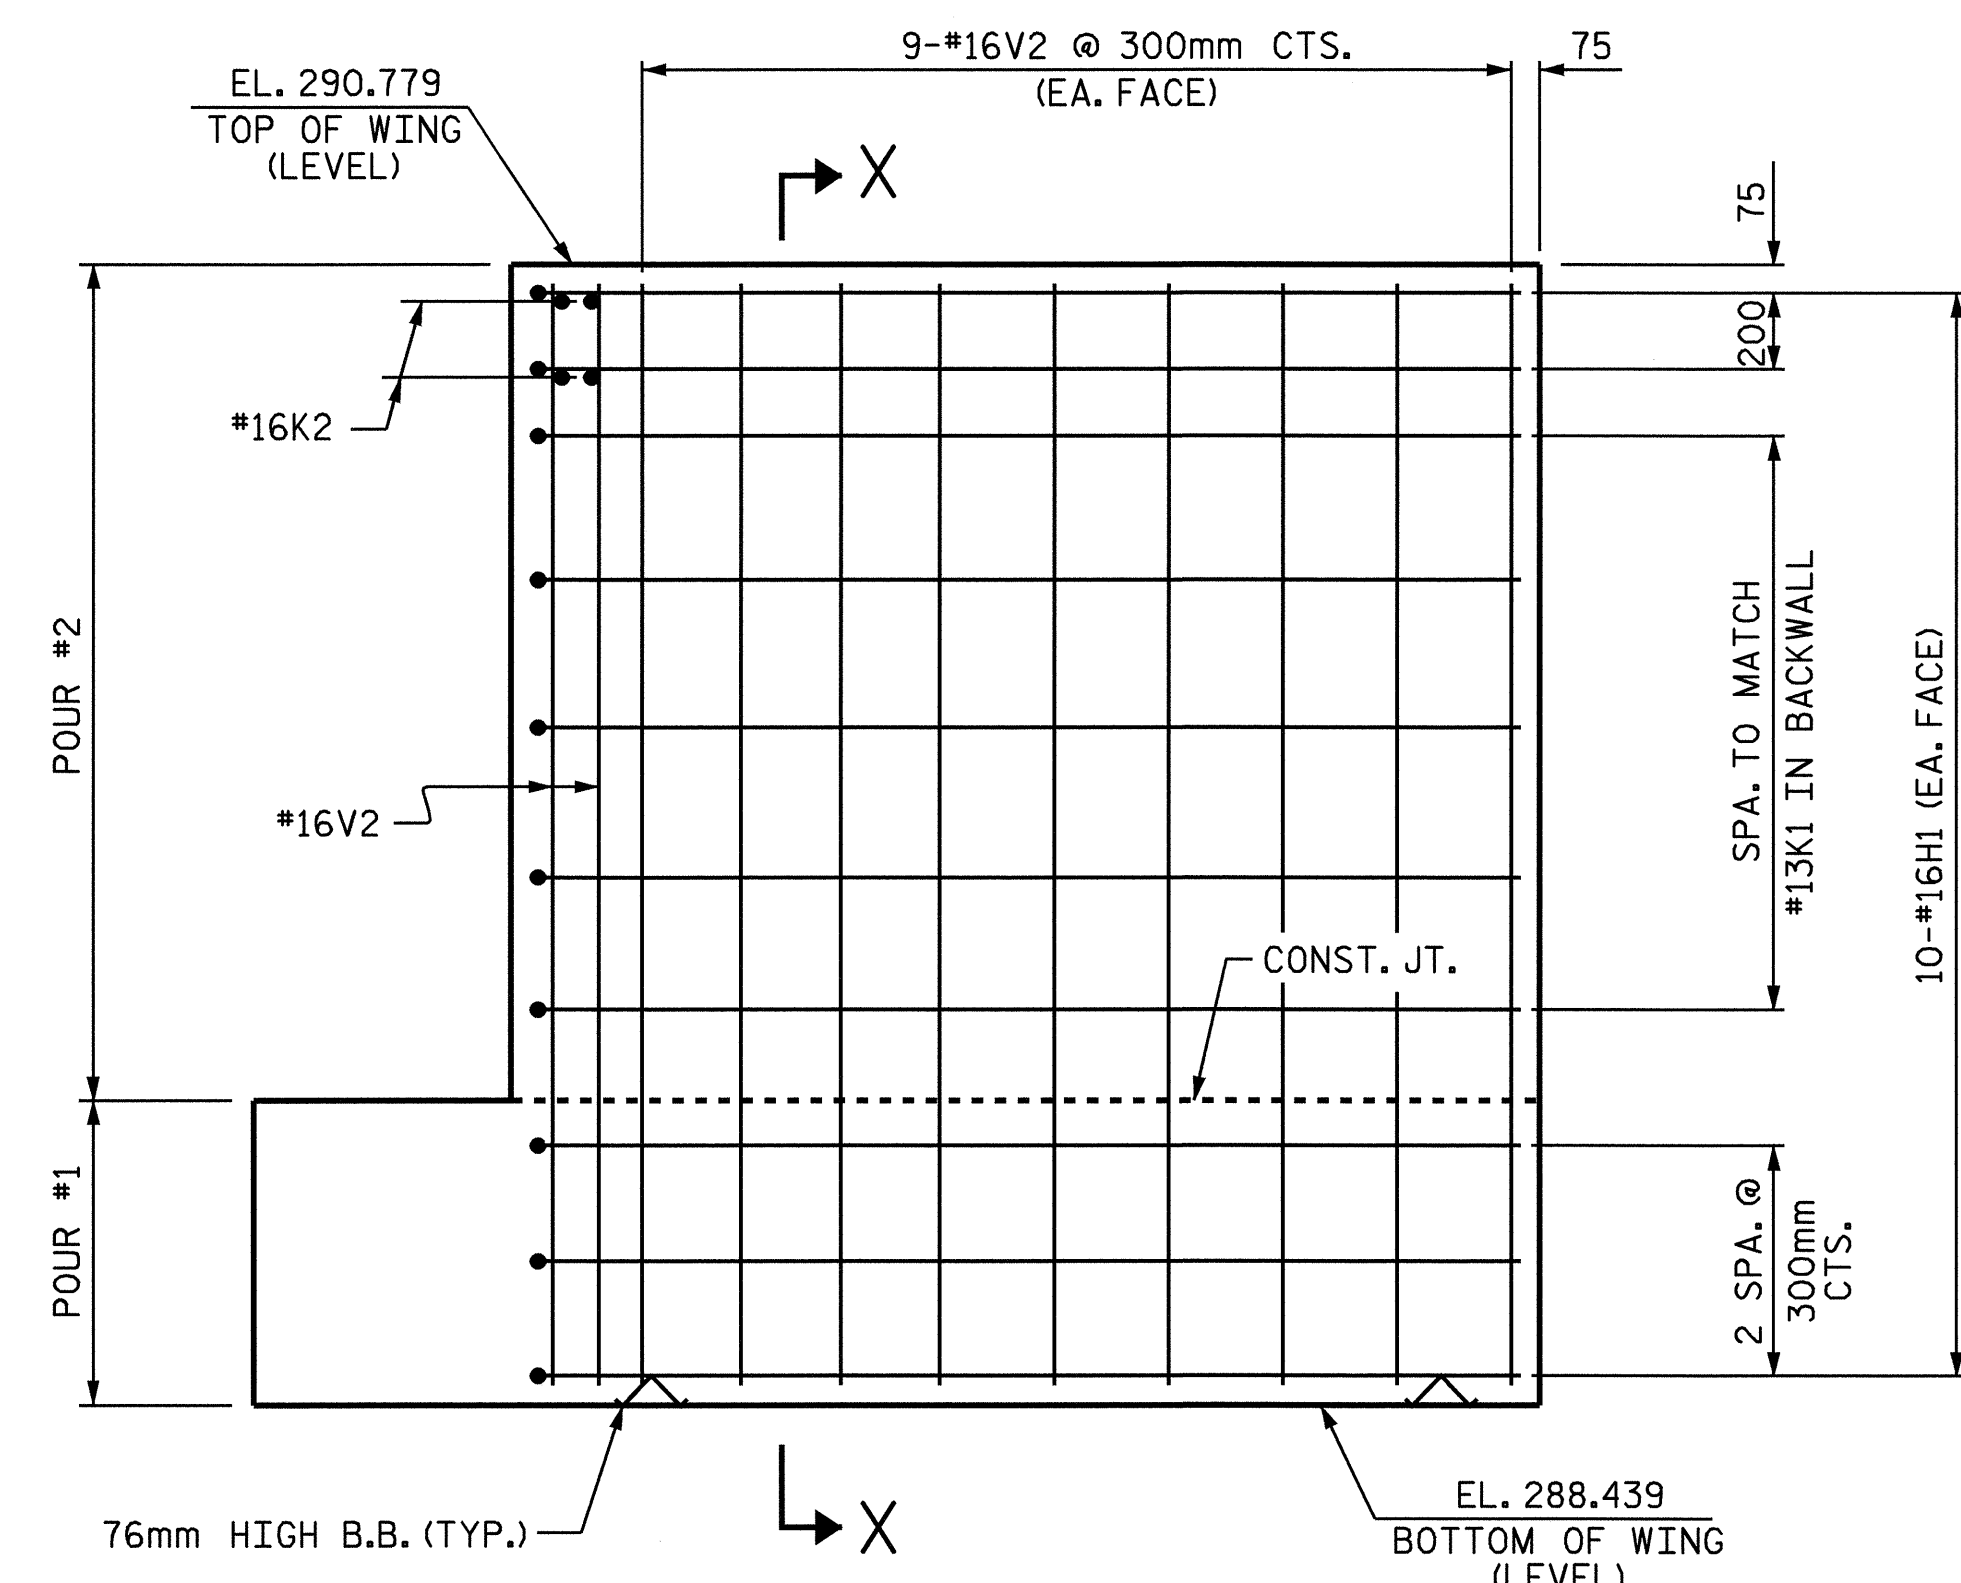


ELEVATION OF RIGHT WING (W2)

PROJECT NO. R-2206C
 LINCOLN-CATAWBA COUNTY
 STATION: 256+91.000 -L-

SHEET 2 OF 3

STATE OF NORTH CAROLINA
 DEPARTMENT OF TRANSPORTATION
 RALEIGH
 SUBSTRUCTURE
 END BENT #2
 RIGHT LANE

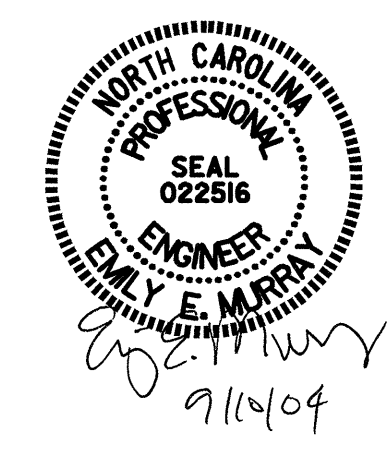

DRAWN BY: M. M. PARSONS DATE: 2/9/04
 CHECKED BY: C. MILLER DATE: 4/04

REVISIONS						SHEET NO.	
NO.	BY:	DATE:	NO.	BY:	DATE:	S-305	
1			3			TOTAL SHEETS	
2			4			374	