


PLAN @ END BENT #1

*RADIAL DIMENSIONS
ARC OFFSETS ARE NEGLIGIBLE

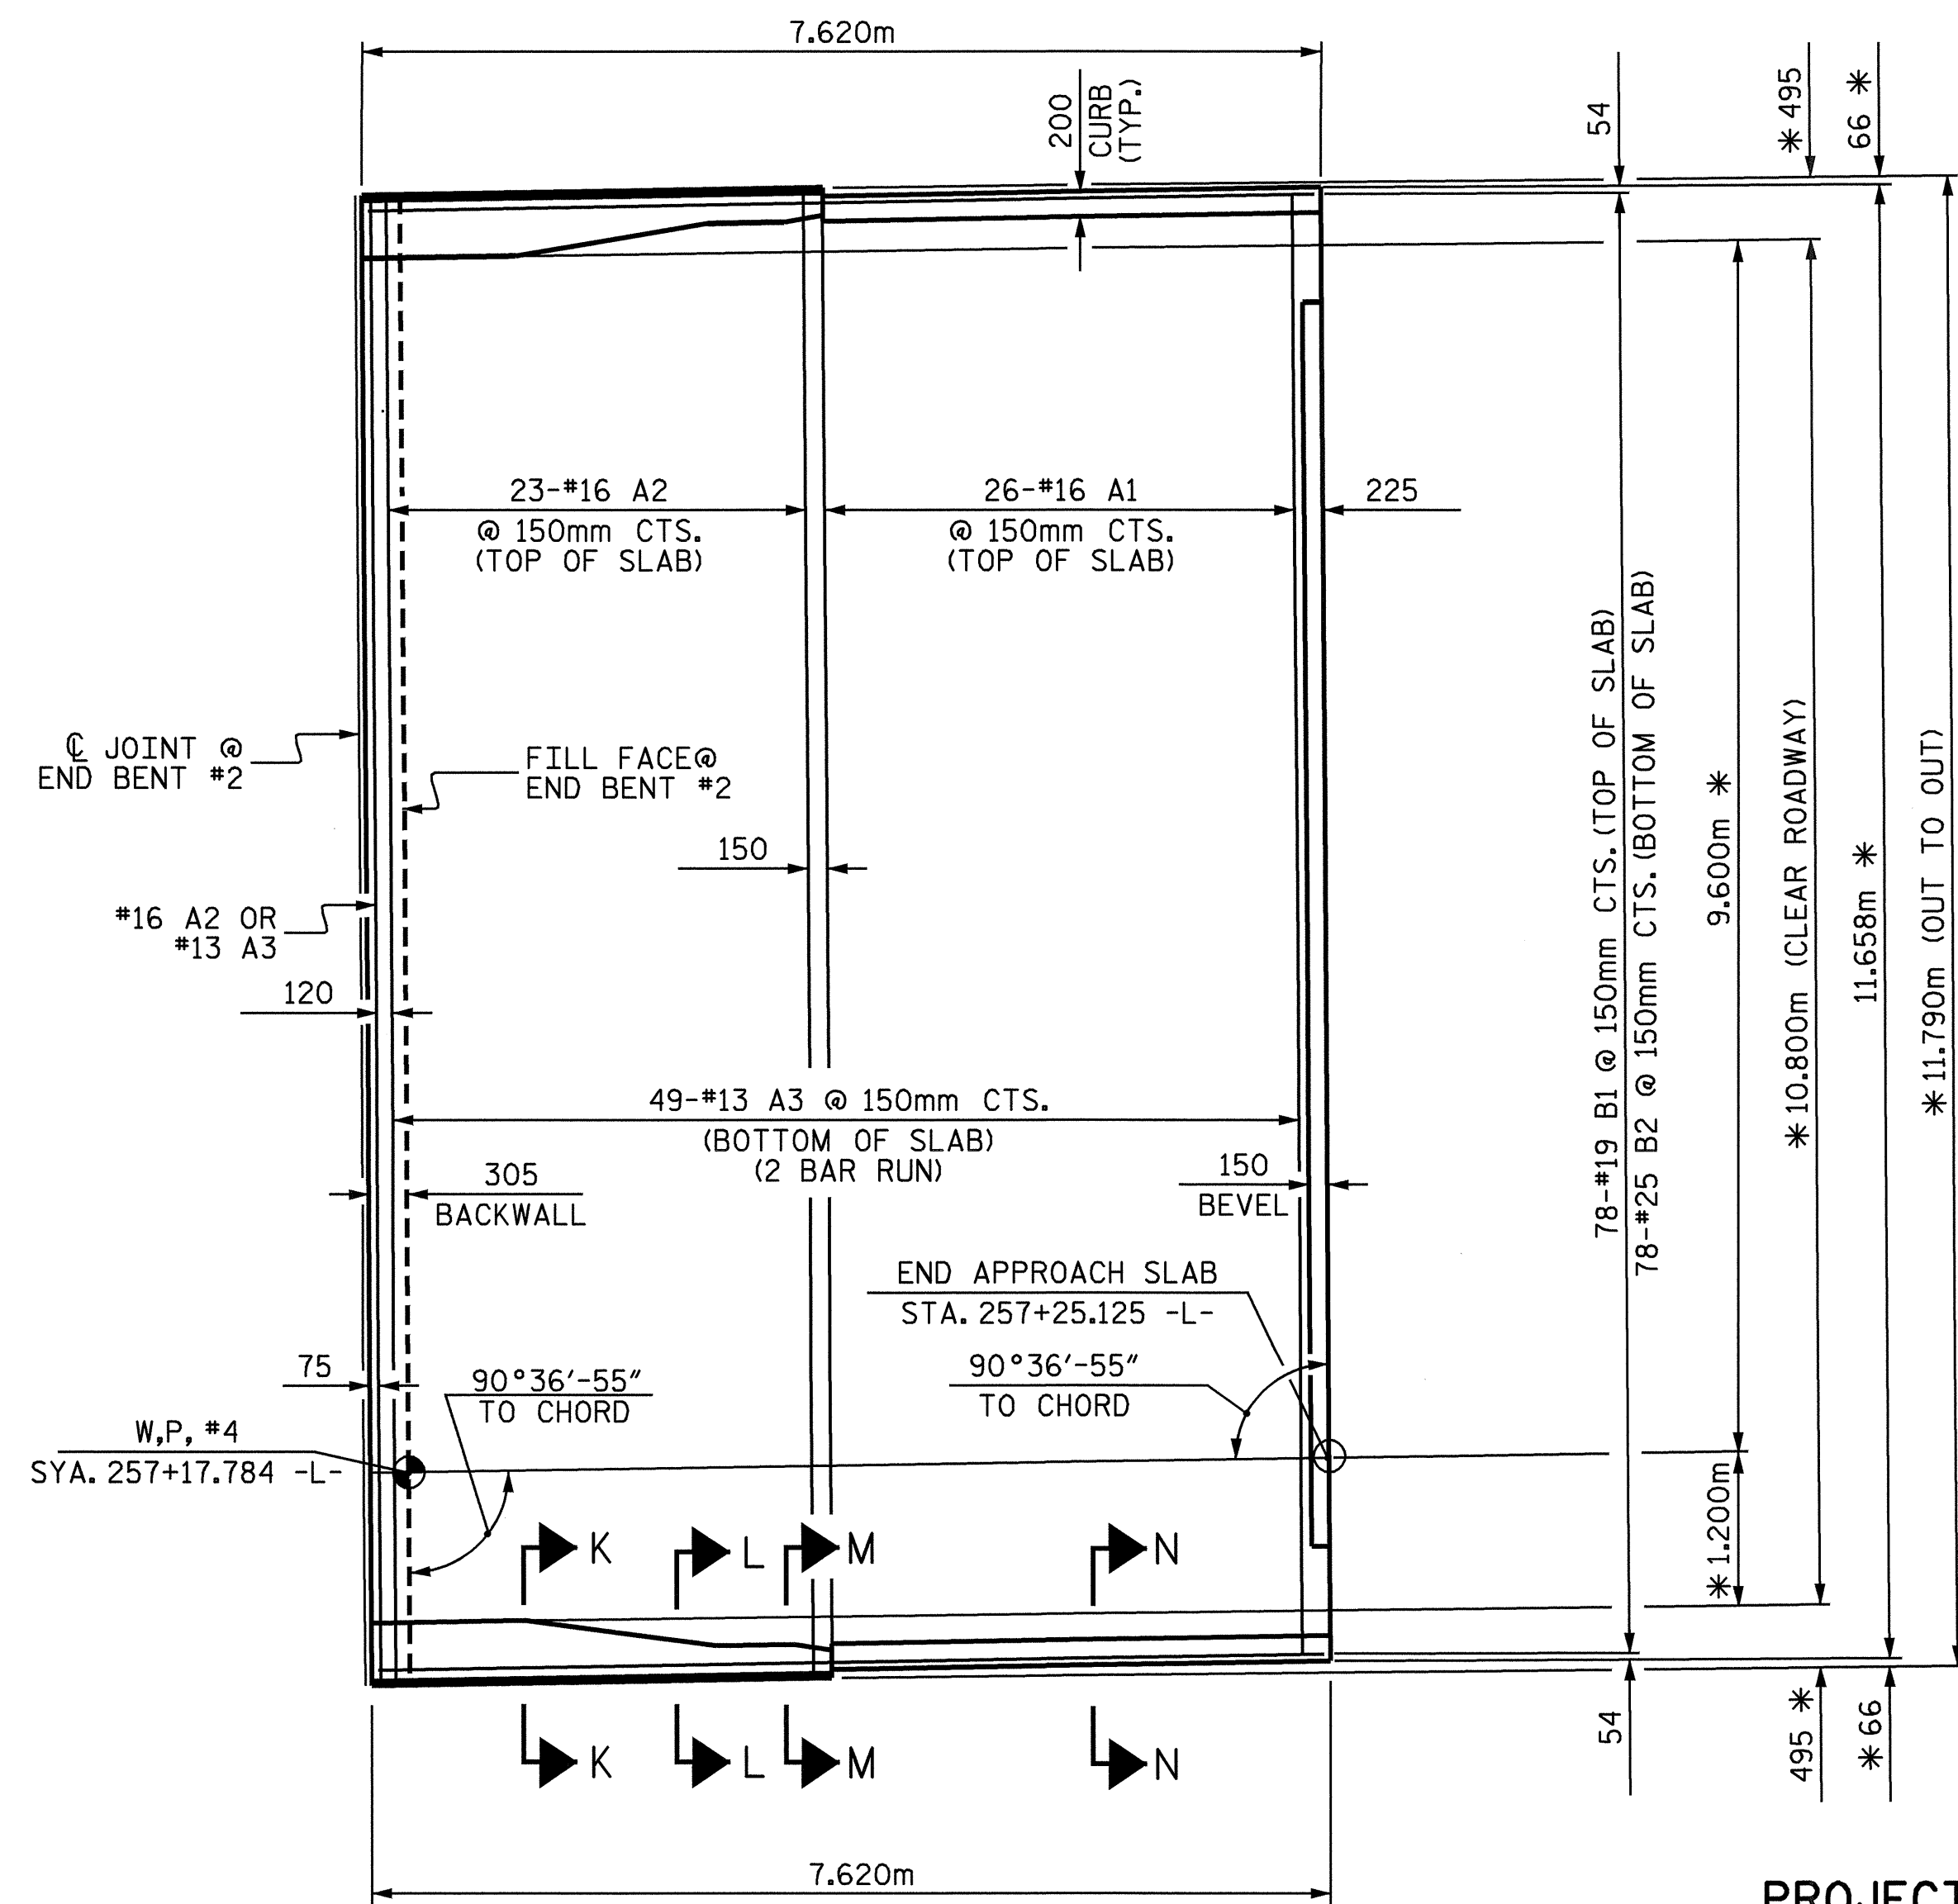

PLAN @ END BENT #2

PROJECT NO. R-2206C
LINCOLN-CATAWBA COUNTY
STATION: 256+91.000 -L-

SHEET 1 OF 4

STATE OF NORTH CAROLINA
DEPARTMENT OF TRANSPORTATION
RALEIGH

BRIDGE APPROACH SLAB
FOR RIGID PAVEMENT
WITH BARRIER RAIL

LEFT LANE

REVISIONS						SHEET NO.
NO.	BY:	DATE:	NO.	BY:	DATE:	3-332
1			3			TOTAL SHEETS
2			4			374



Emily E. Marney
2/10/04

DRAWN BY: ZION J. RORIE DATE: 7/21/04
CHECKED BY: P. ADKINS DATE: 7/04

08-SEP-2004 12:01
W:\squad\2206c\Final Plans\Str. INR2206C.SD.AS.II.dgn
dorutcher