




PLAN OF LEFT WING (W1)

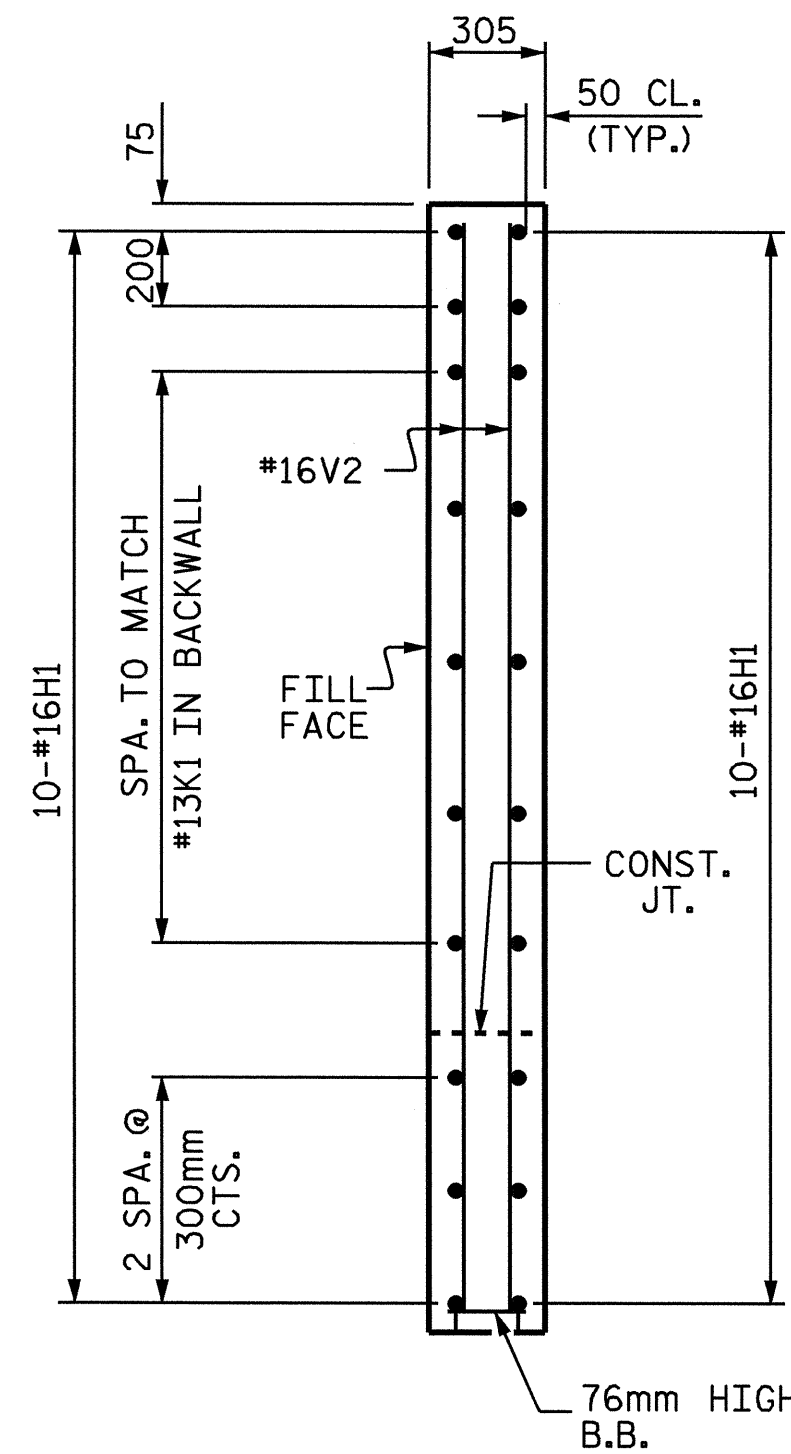


SECTION X-X

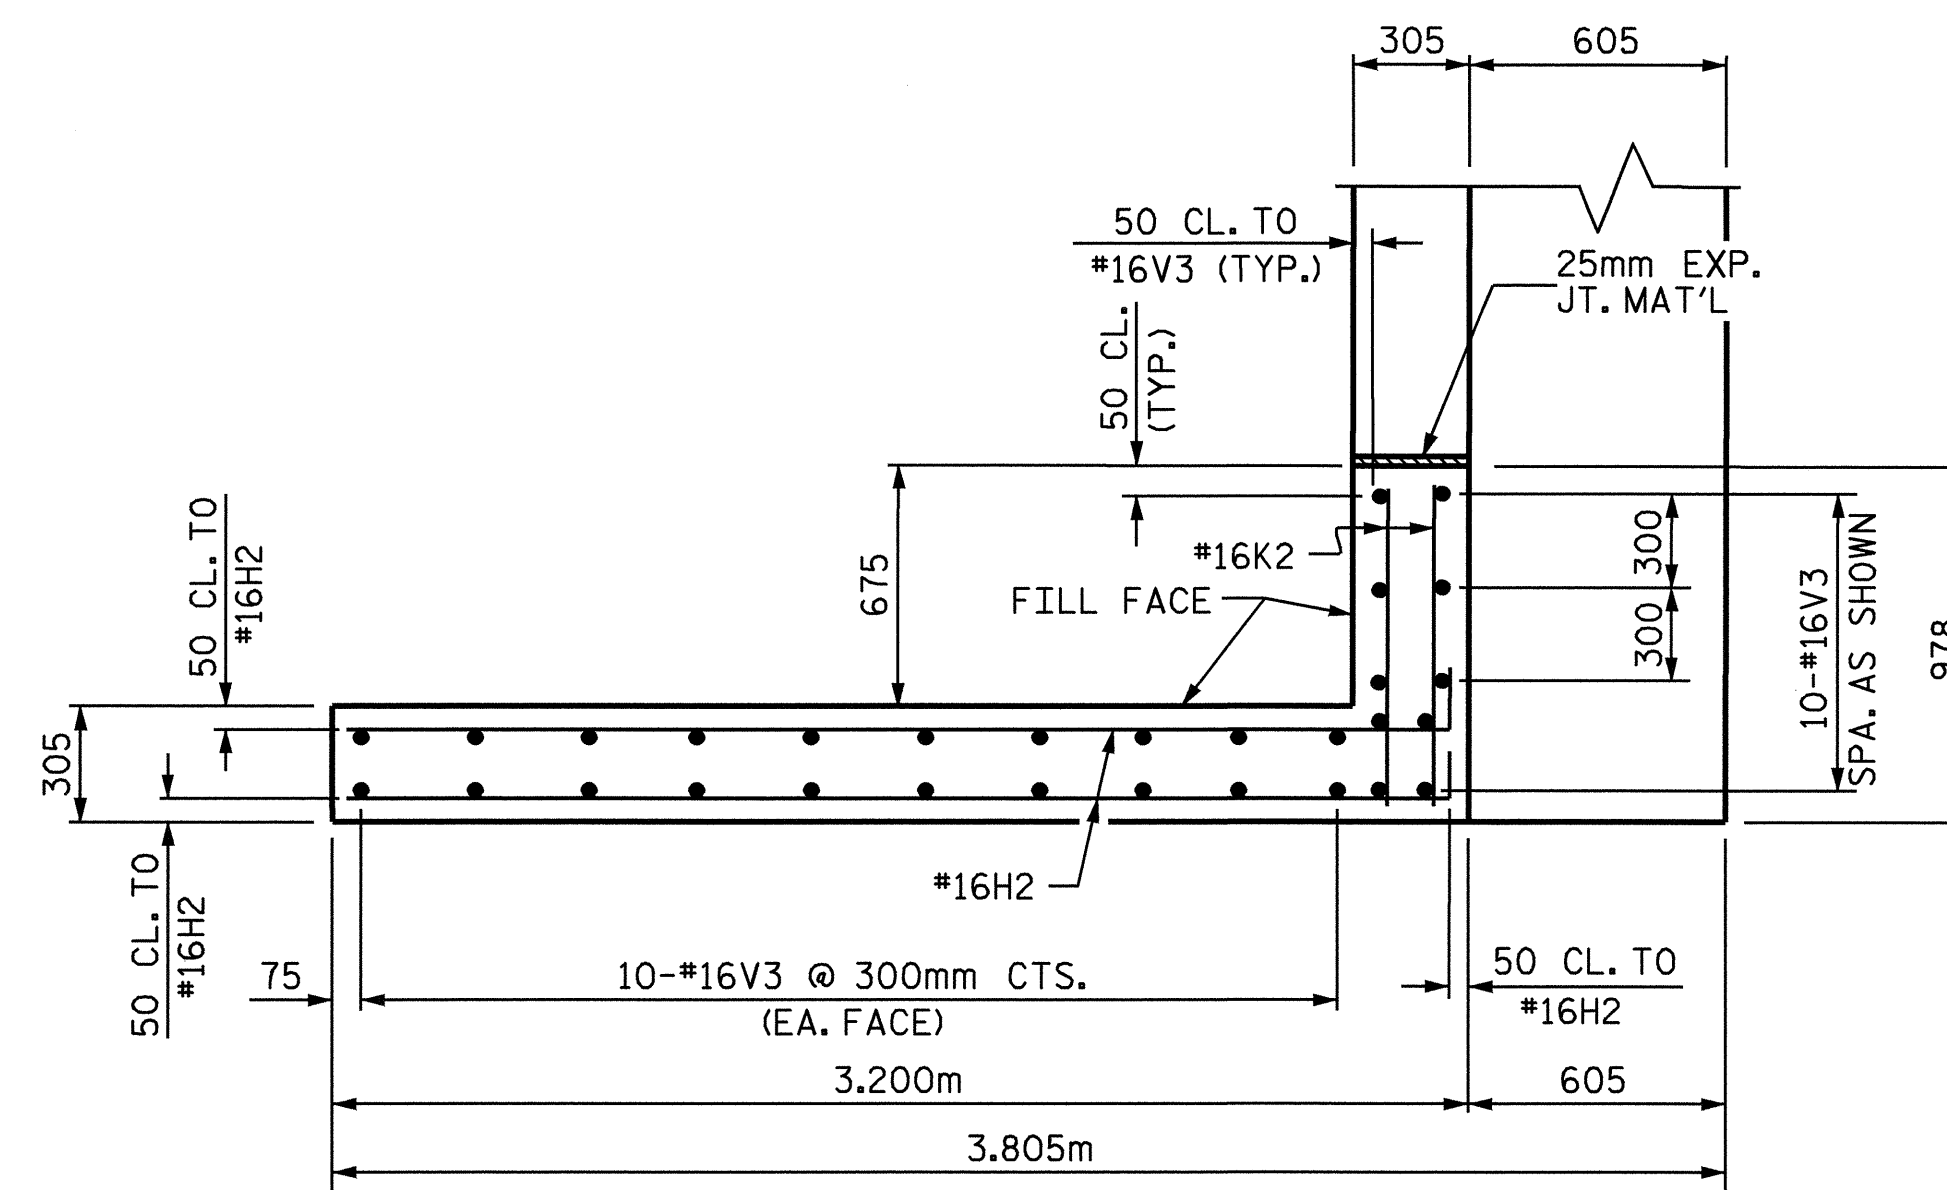


PLAN OF RIGHT WING (W2)

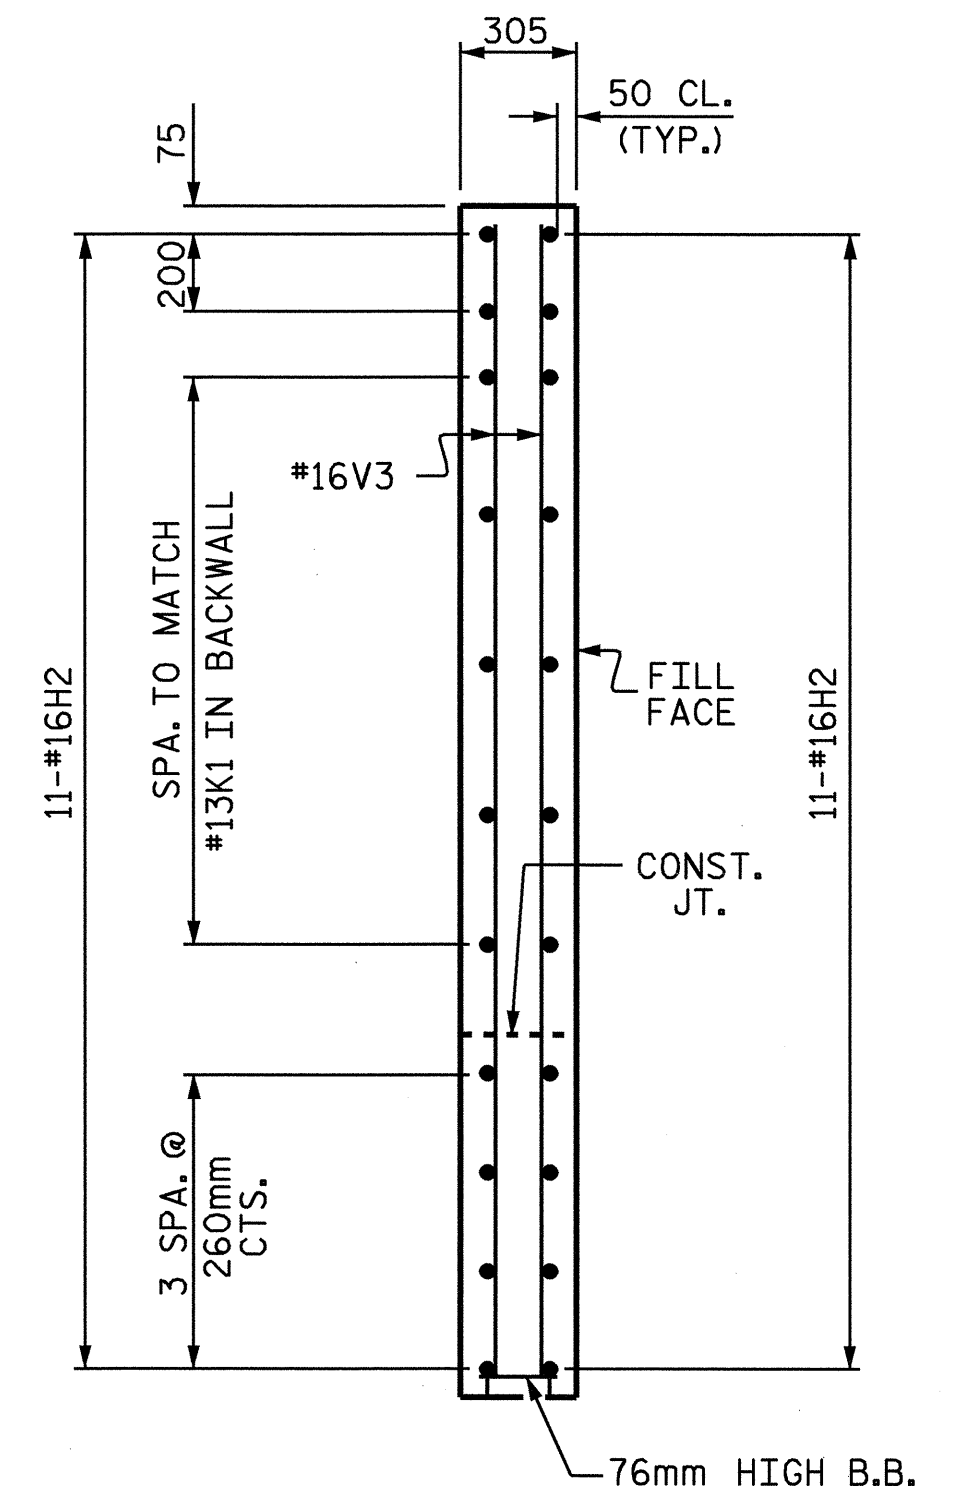

SECTION Y-Y

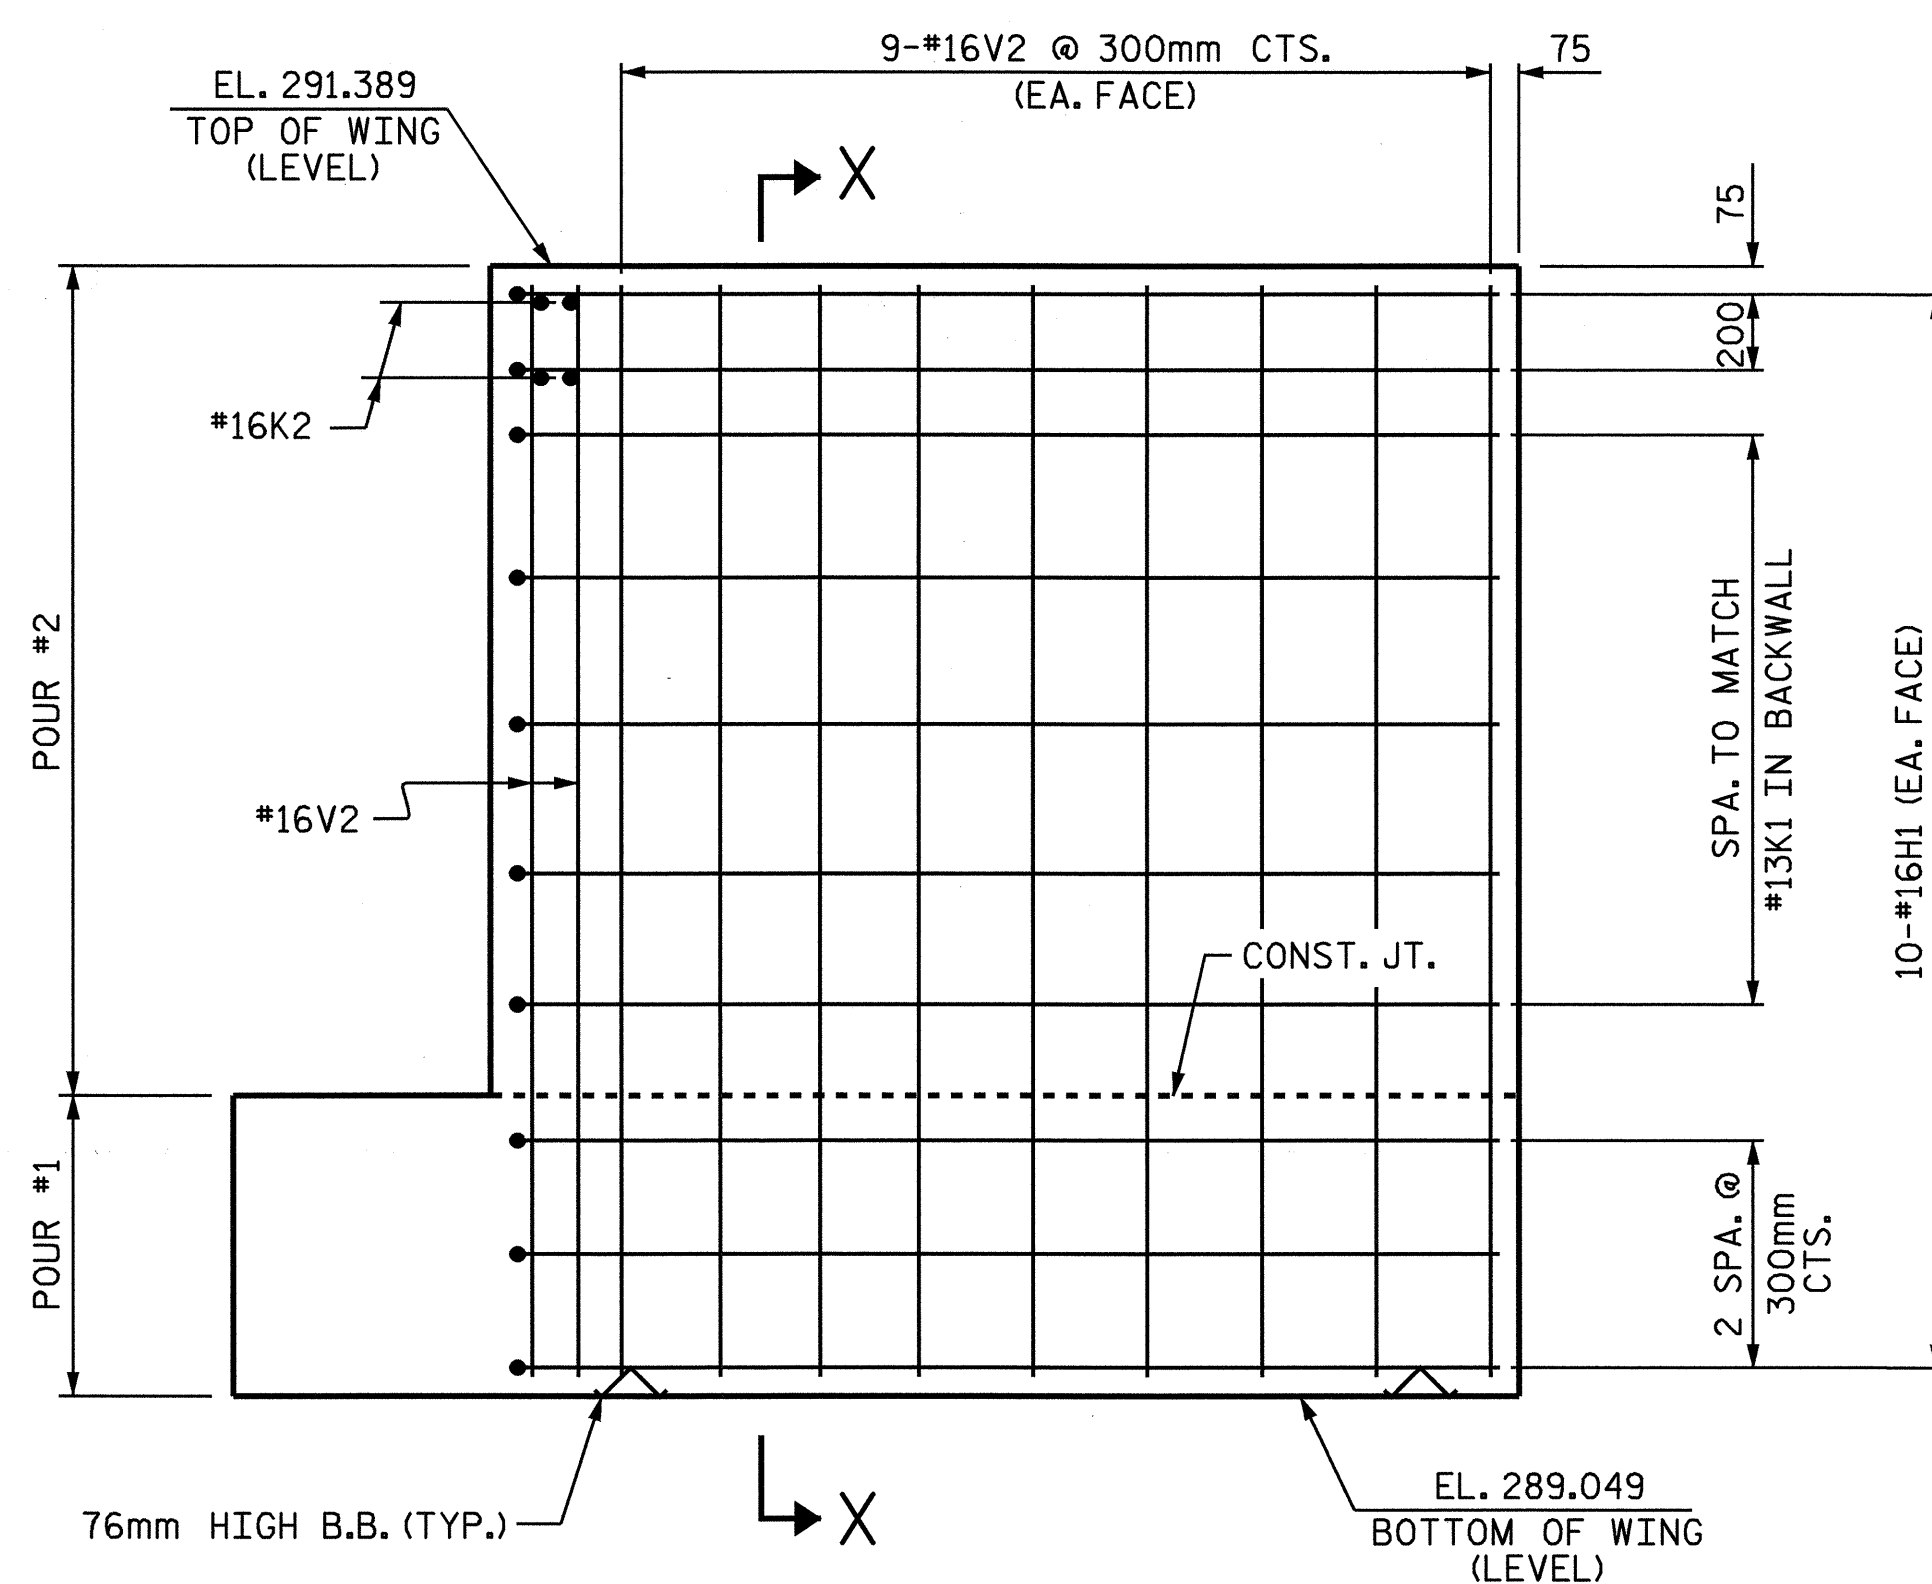

ELEVATION OF LEFT WING (W1)

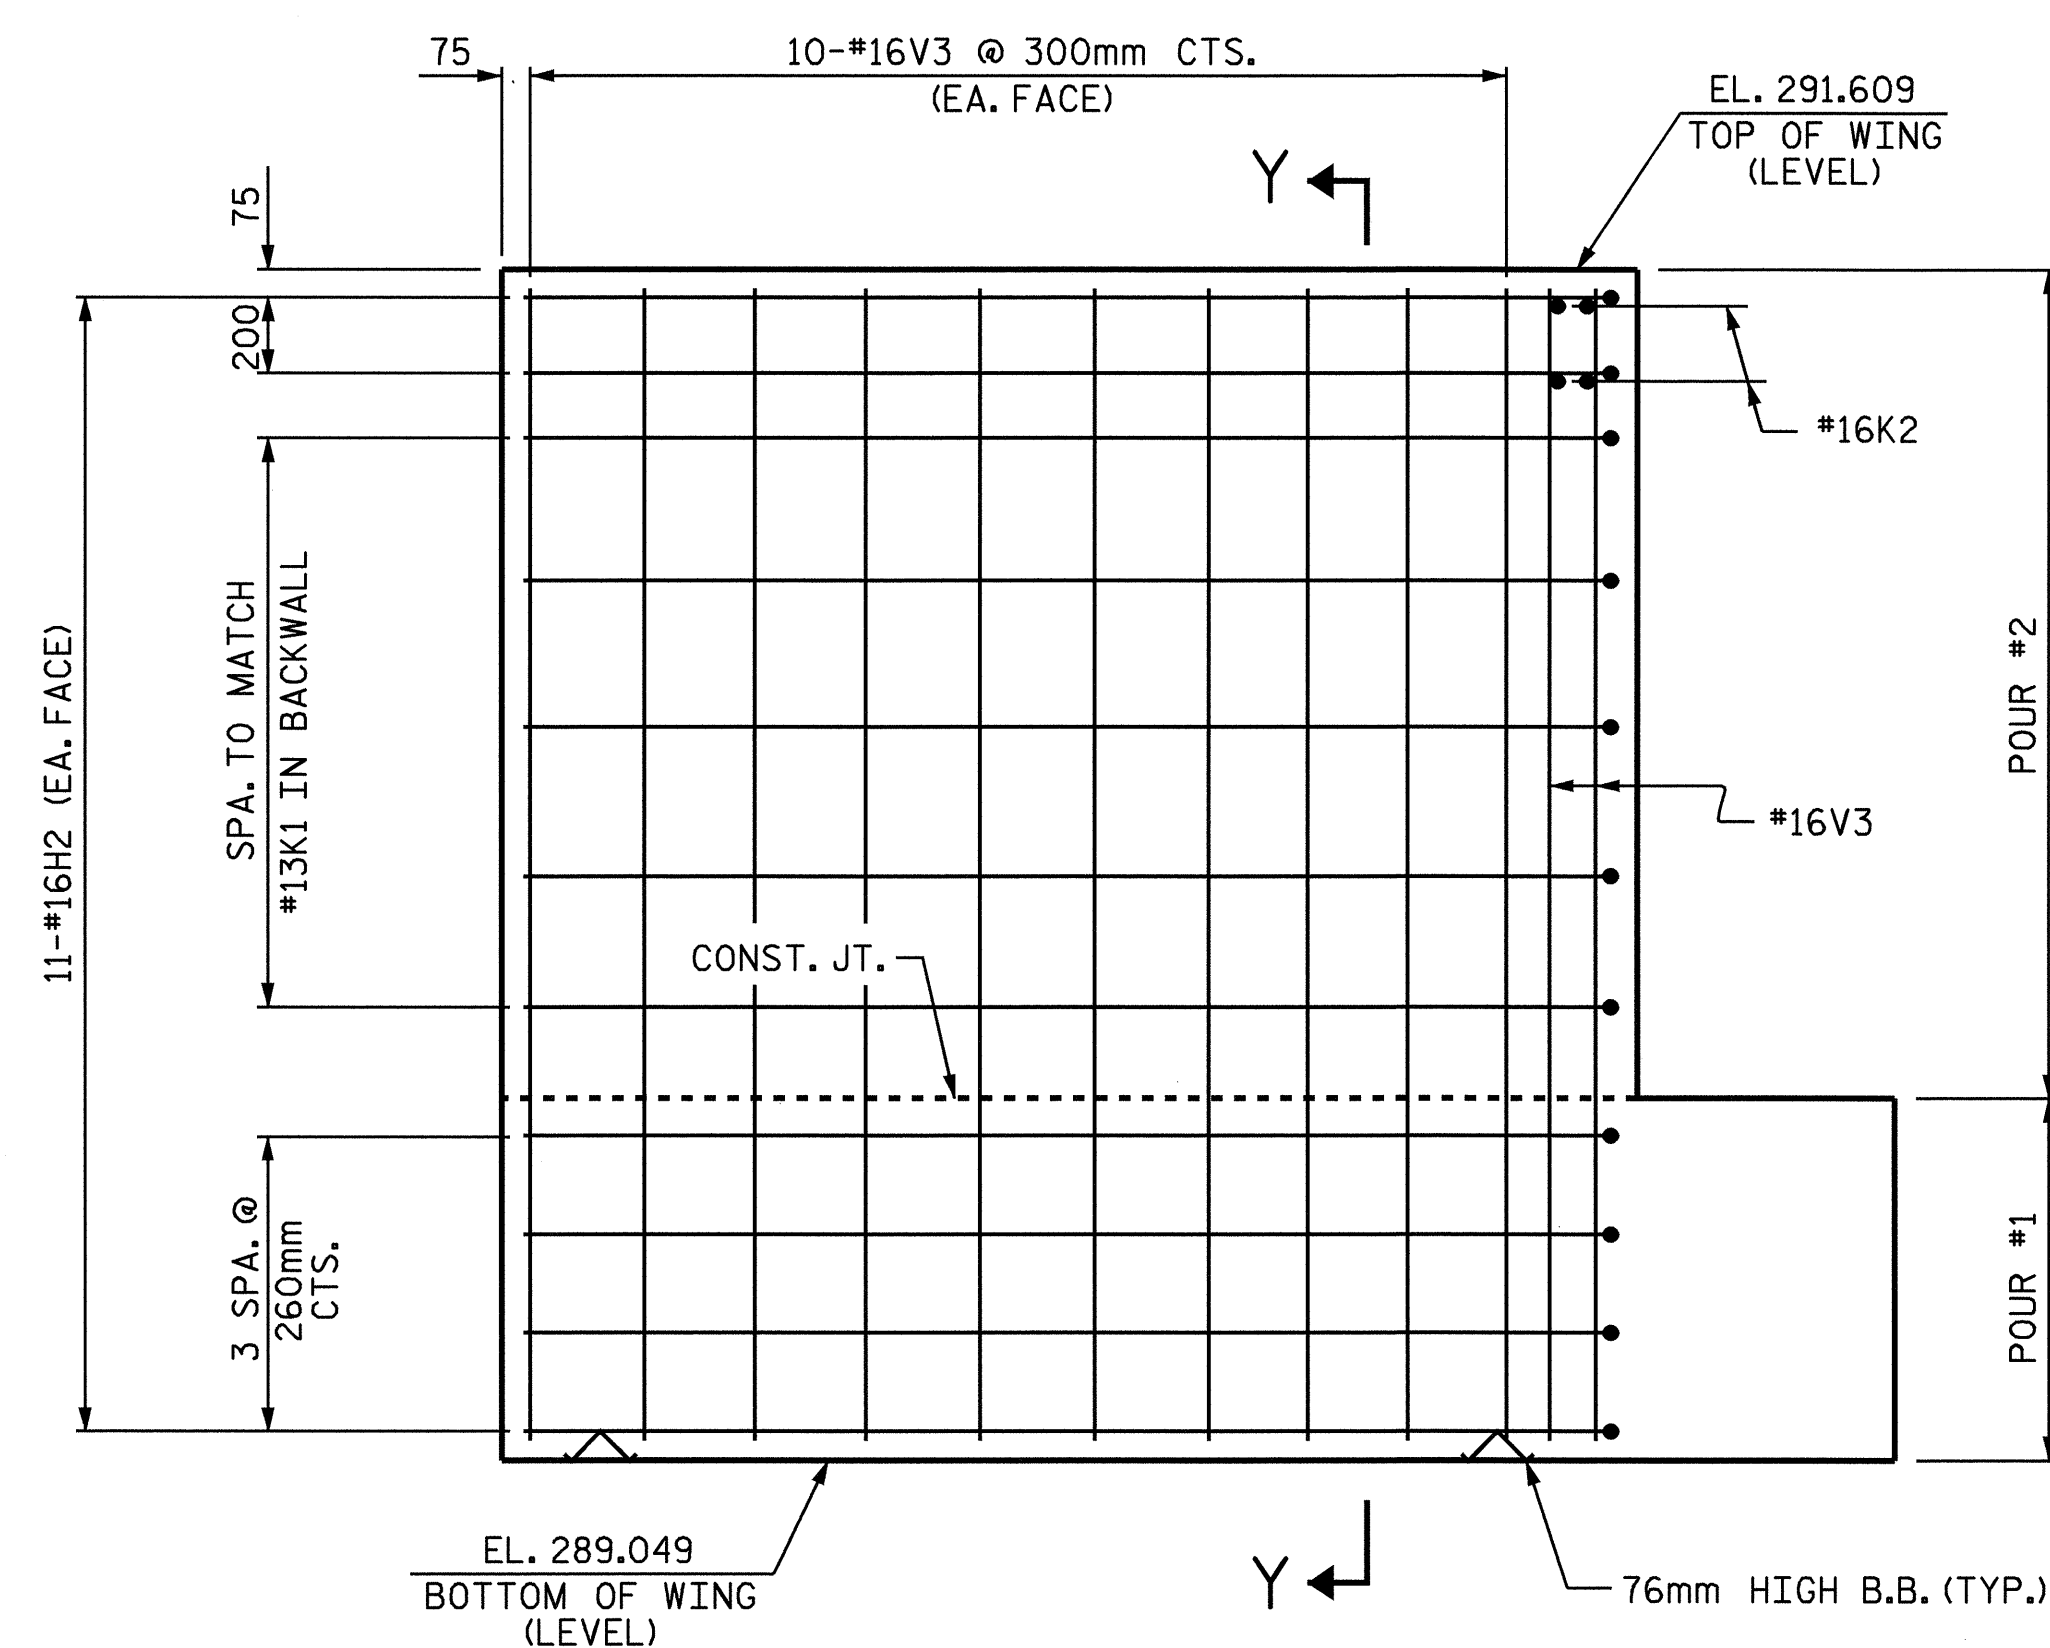

ELEVATION OF RIGHT WING (W2)

PROJECT NO. R-2206C
 LINCOLN-CATAWBA COUNTY
 STATION: 256+91.000 -L-

SHEET 2 OF 3

STATE OF NORTH CAROLINA
 DEPARTMENT OF TRANSPORTATION
 RALEIGH

SUBSTRUCTURE
 END BENT #1
 LEFT LANE



| REVISIONS | | | | SHEET NO. | |
|-----------|-----|-------|-----|-----------|-------|
| NO. | BY: | DATE: | NO. | BY: | DATE: |
| 1 | | | 3 | | |
| 2 | | | 4 | | |

DRAWN BY: M. M. PARSONS DATE: 2/9/04
 CHECKED BY: C. MILLER DATE: 3-04

03-SEP-2004 14:26
 w:\sqdadq\2206c\Str#\m\parsons\2206c.sd.eb.ll.dgn
 derutcher

STR. #11