




PLAN OF LEFT WING (W1)

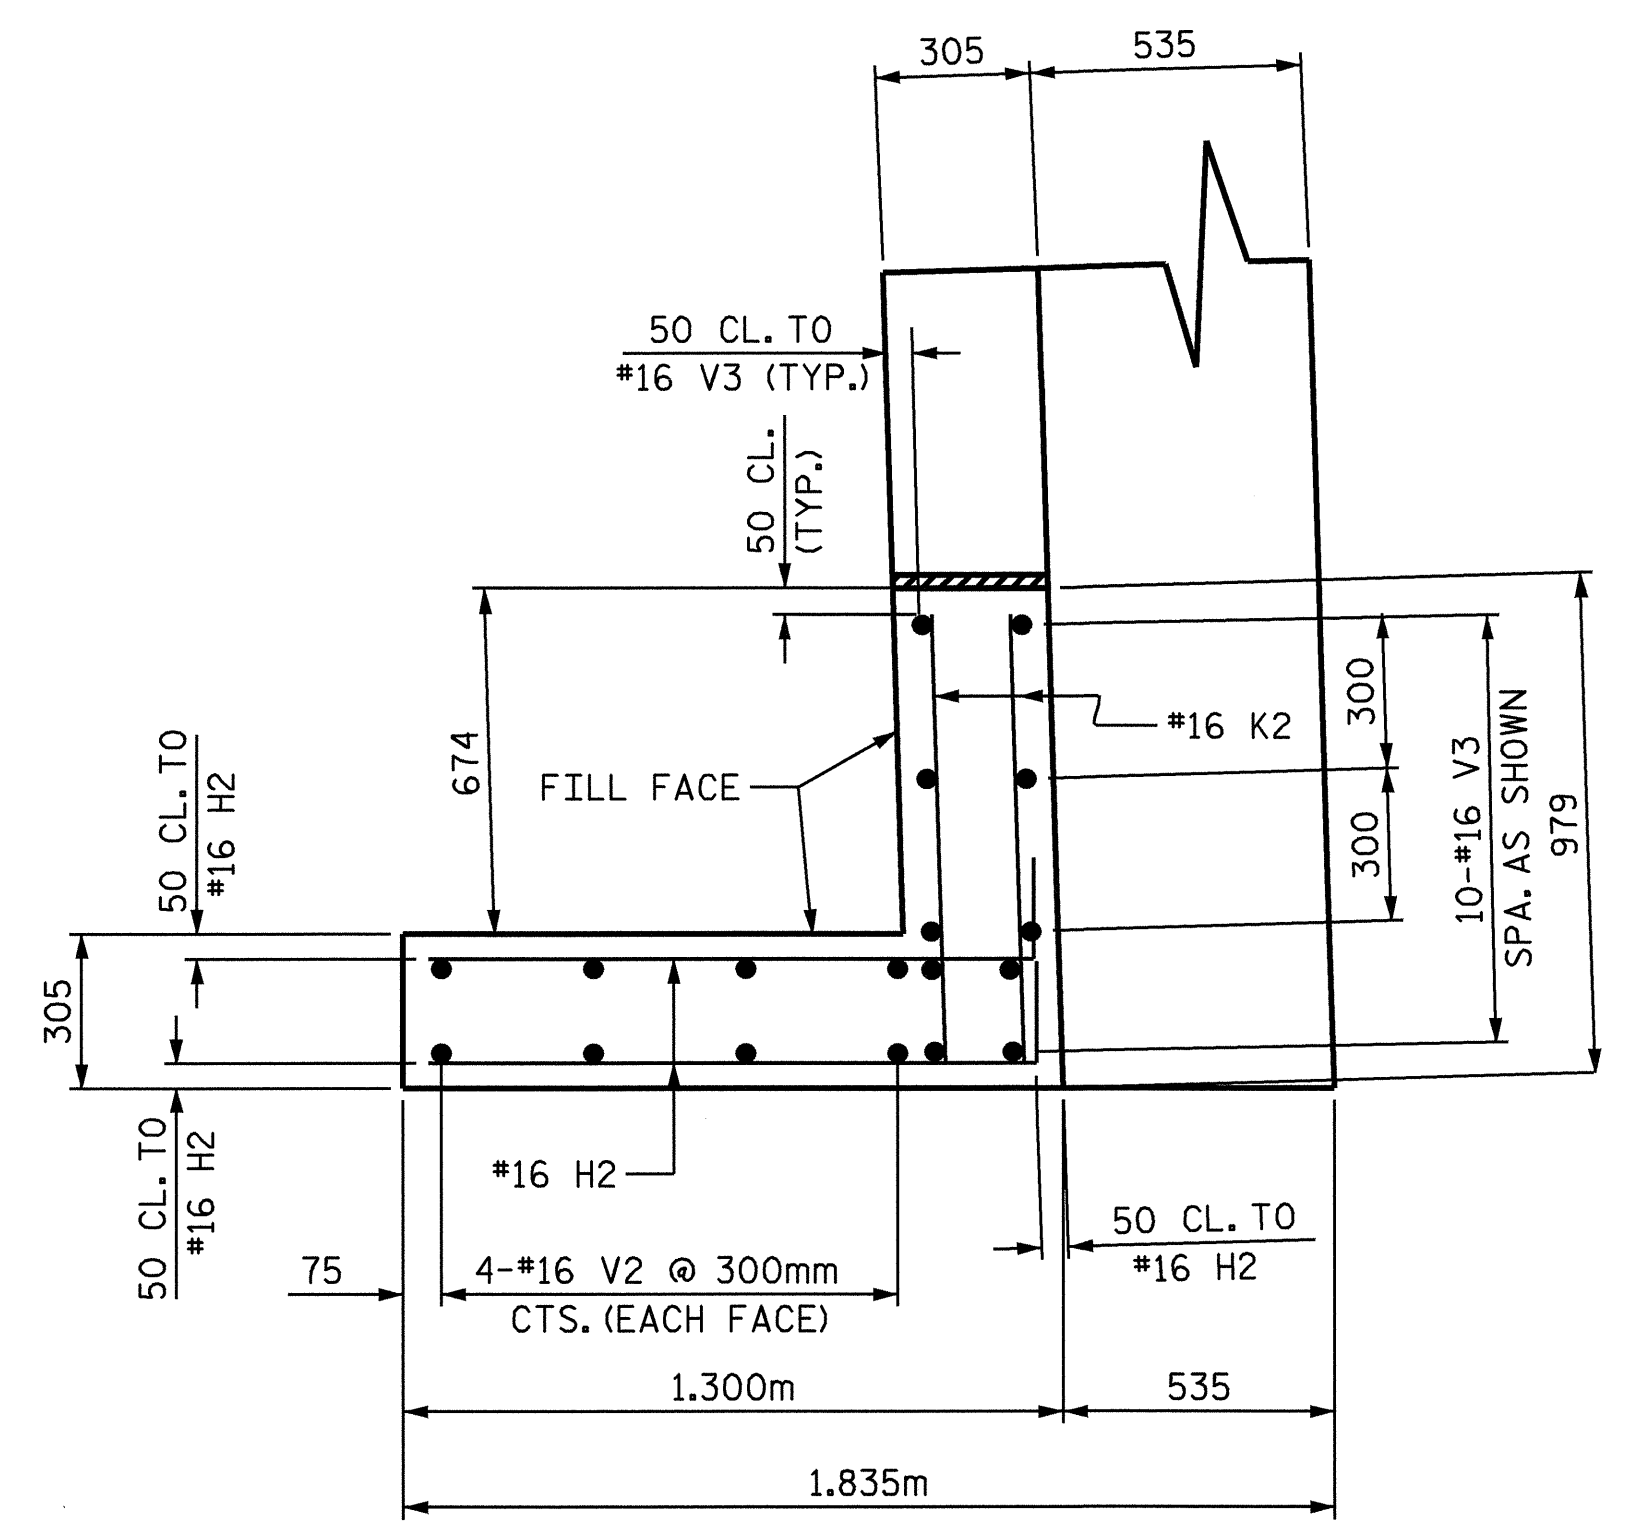


PLAN OF RIGHT WING (W2)

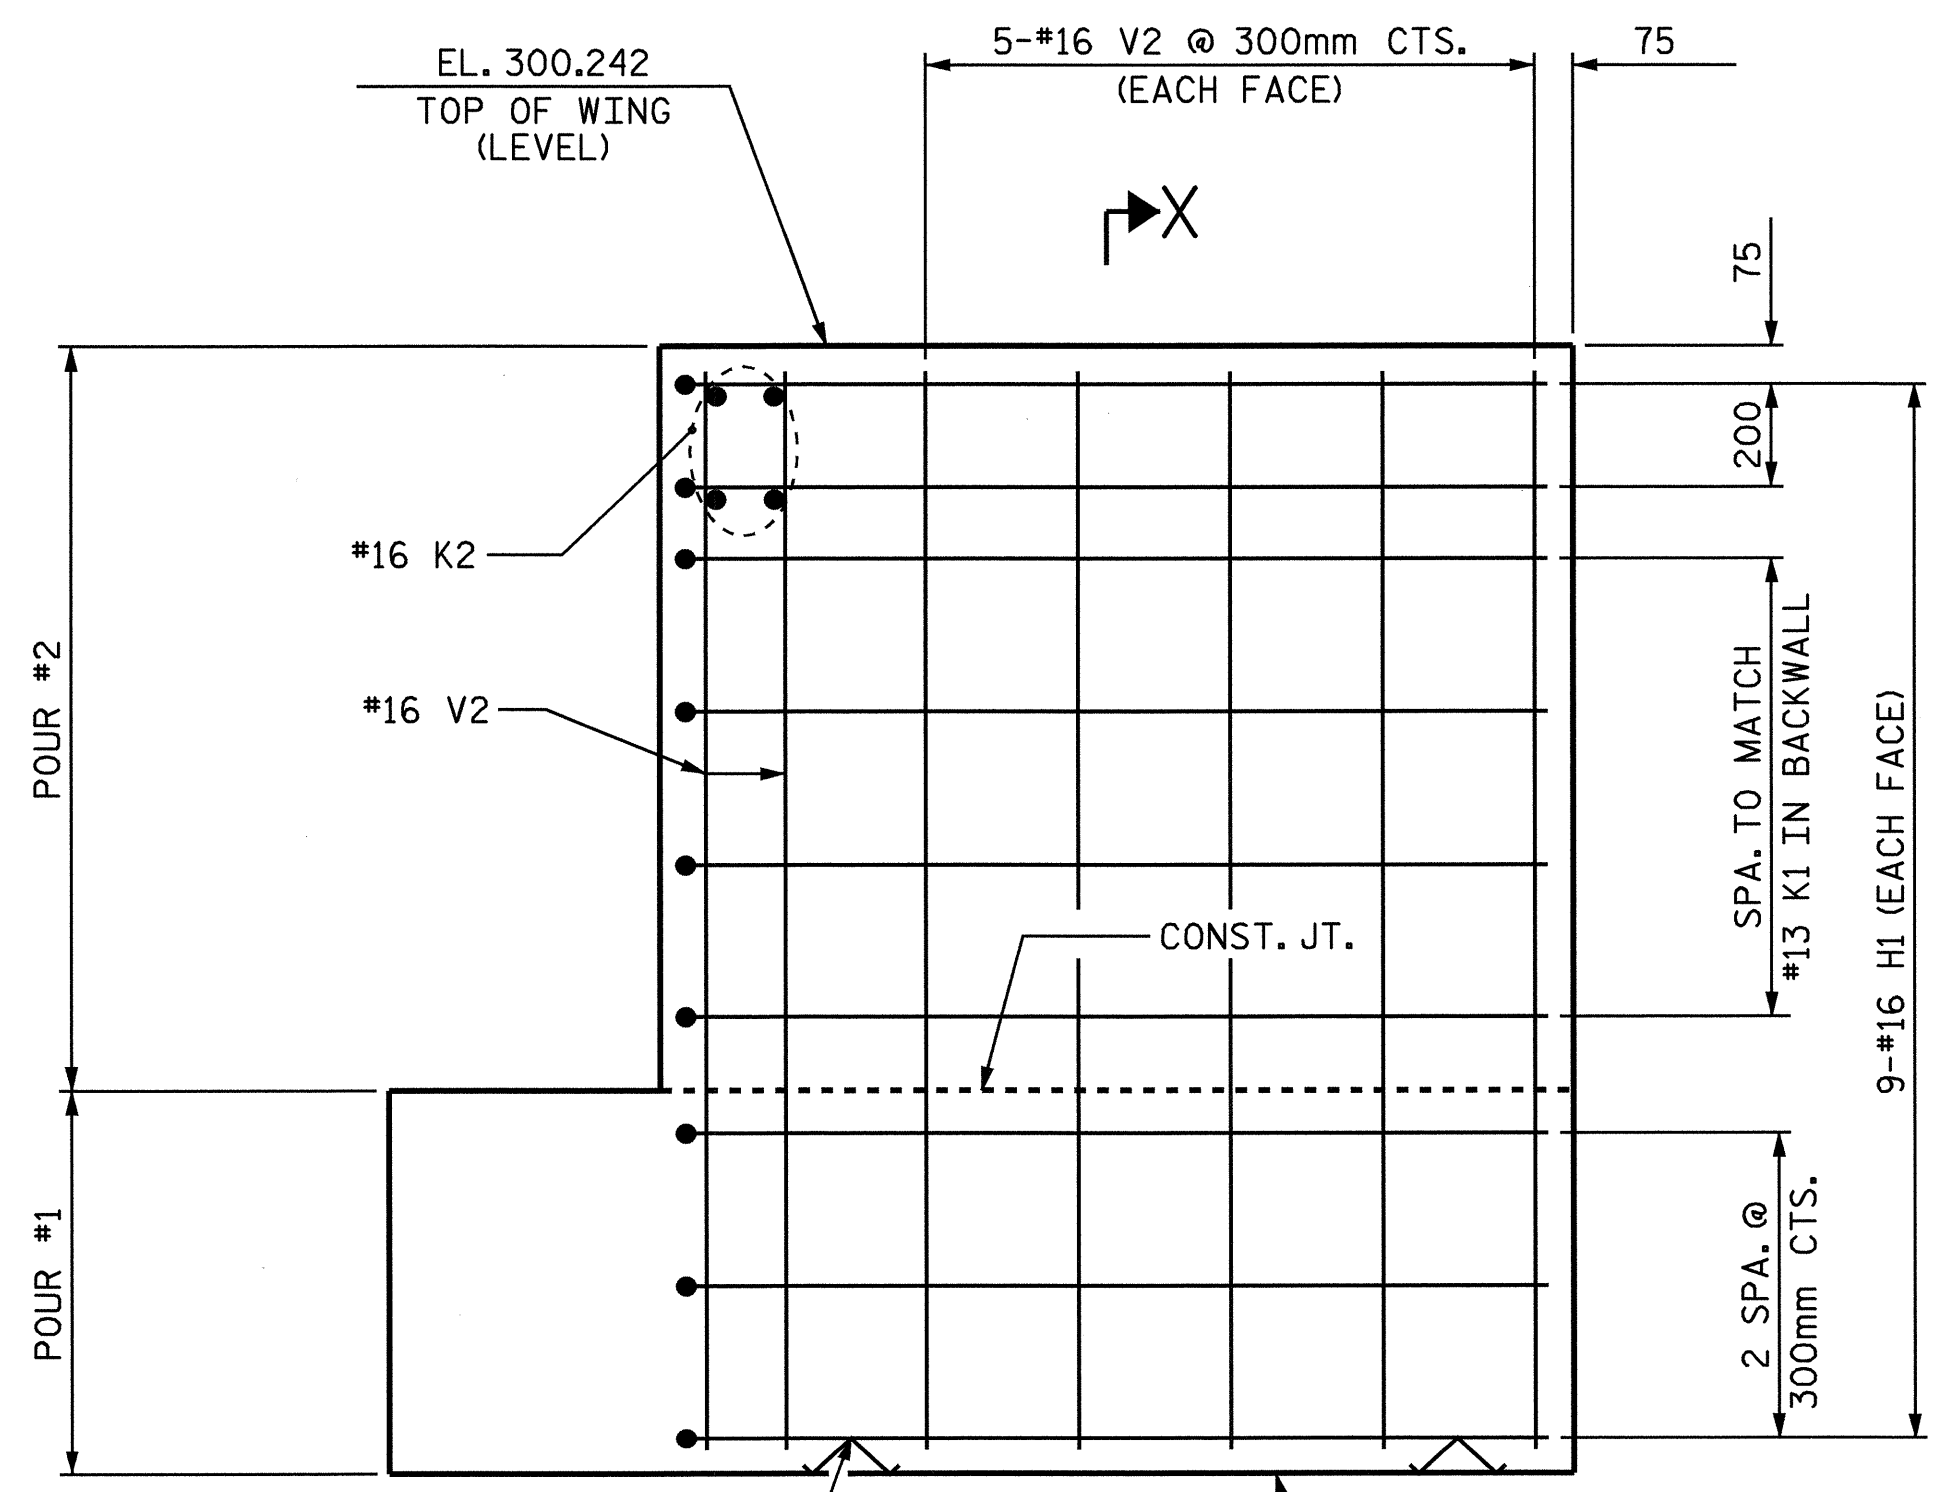


ELEVATION OF LEFT WING (W1)

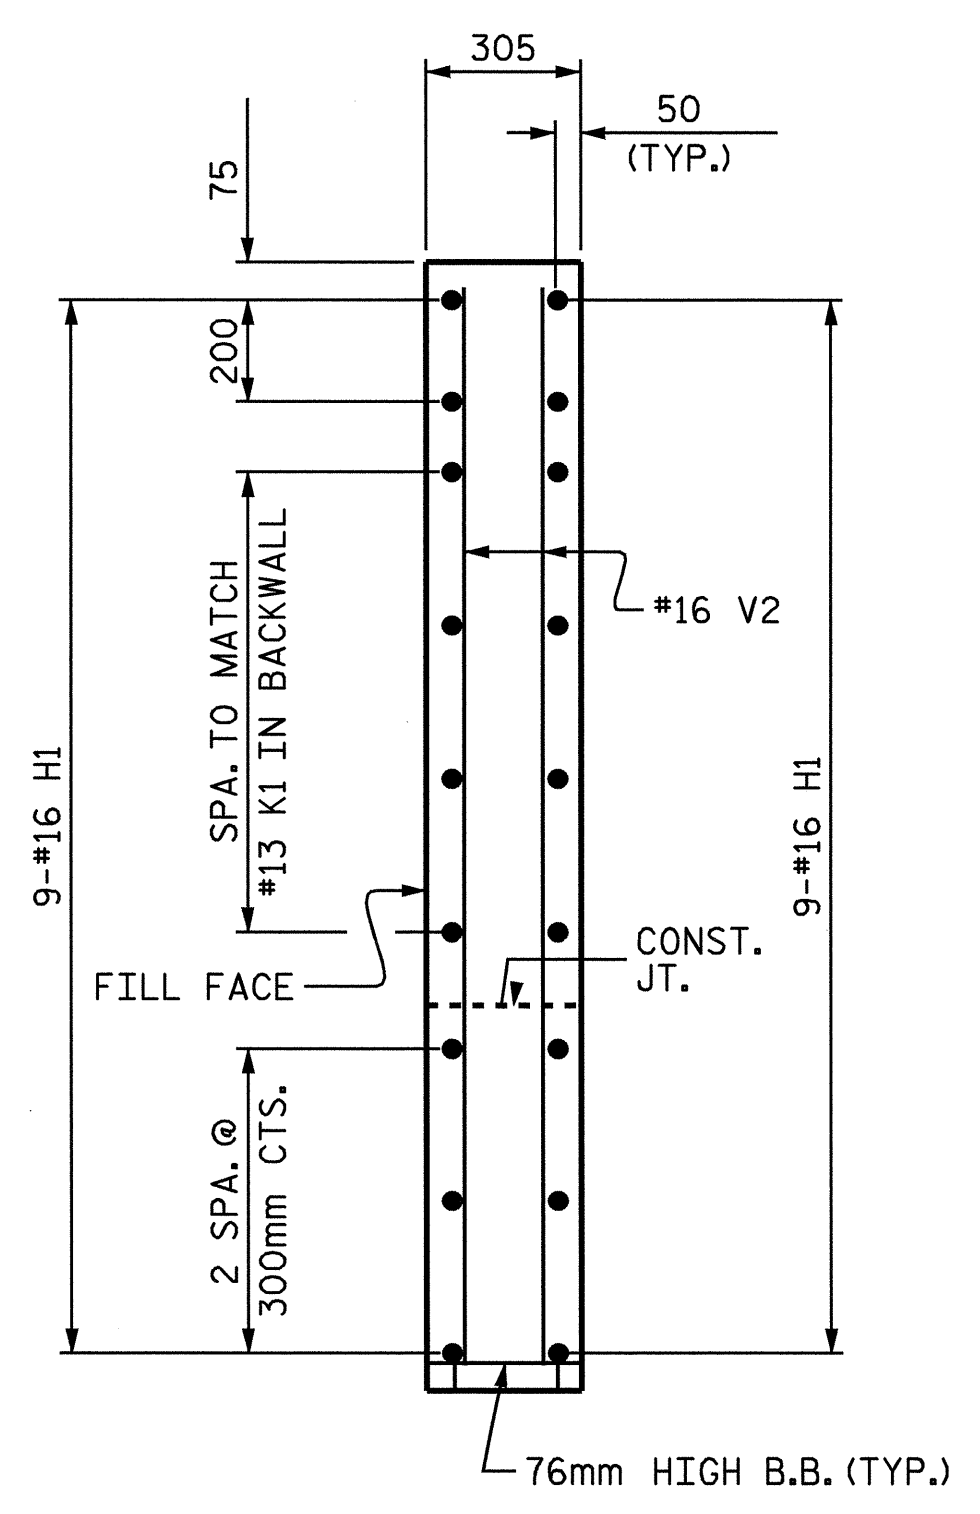

SECTION X-X

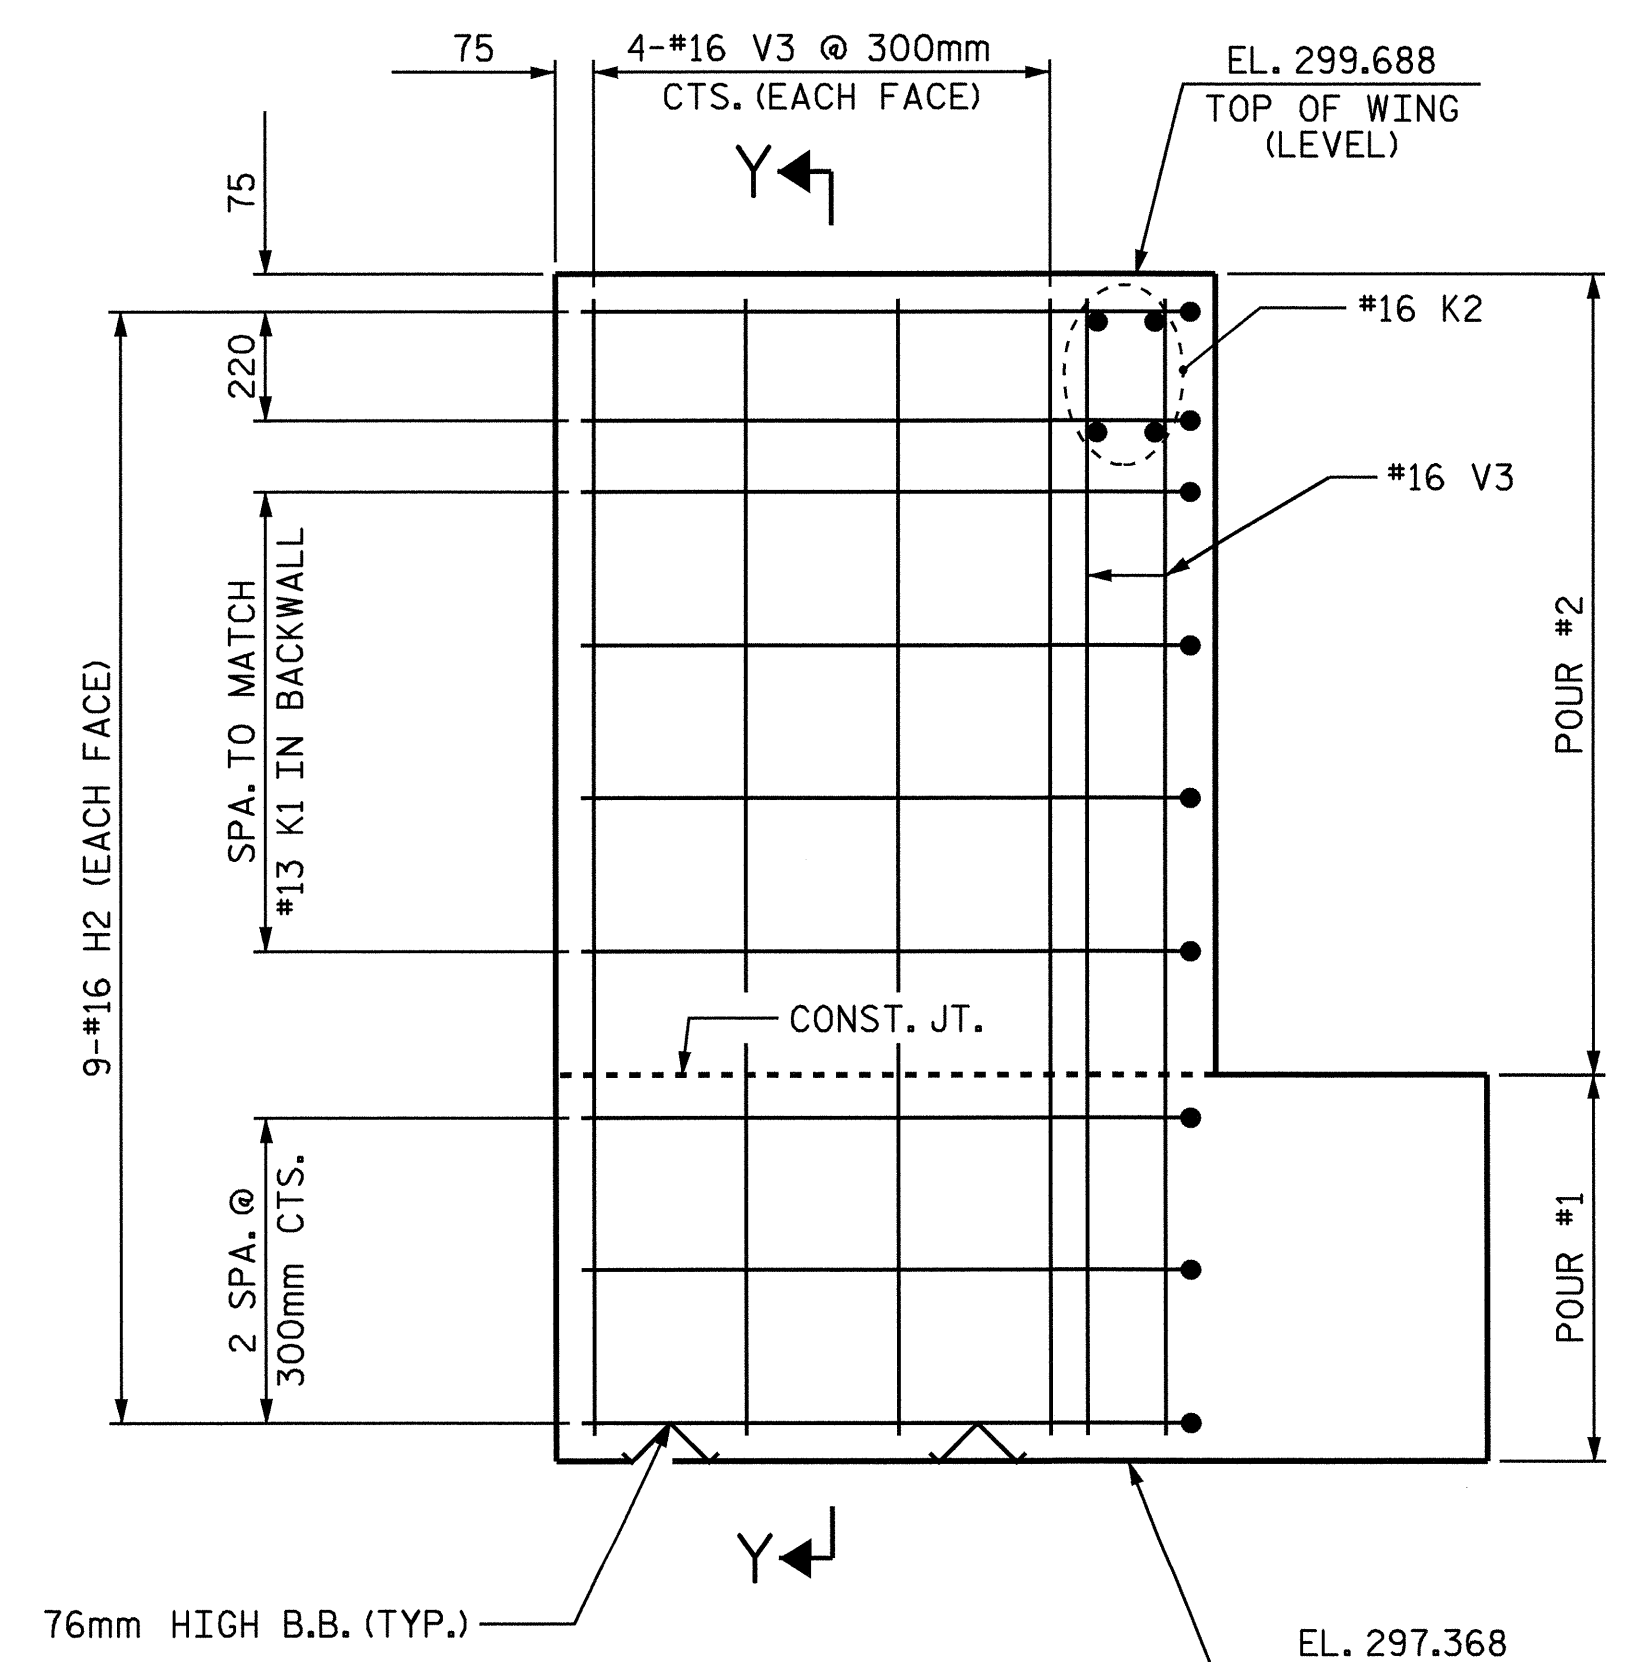

ELEVATION OF RIGHT WING (W2)

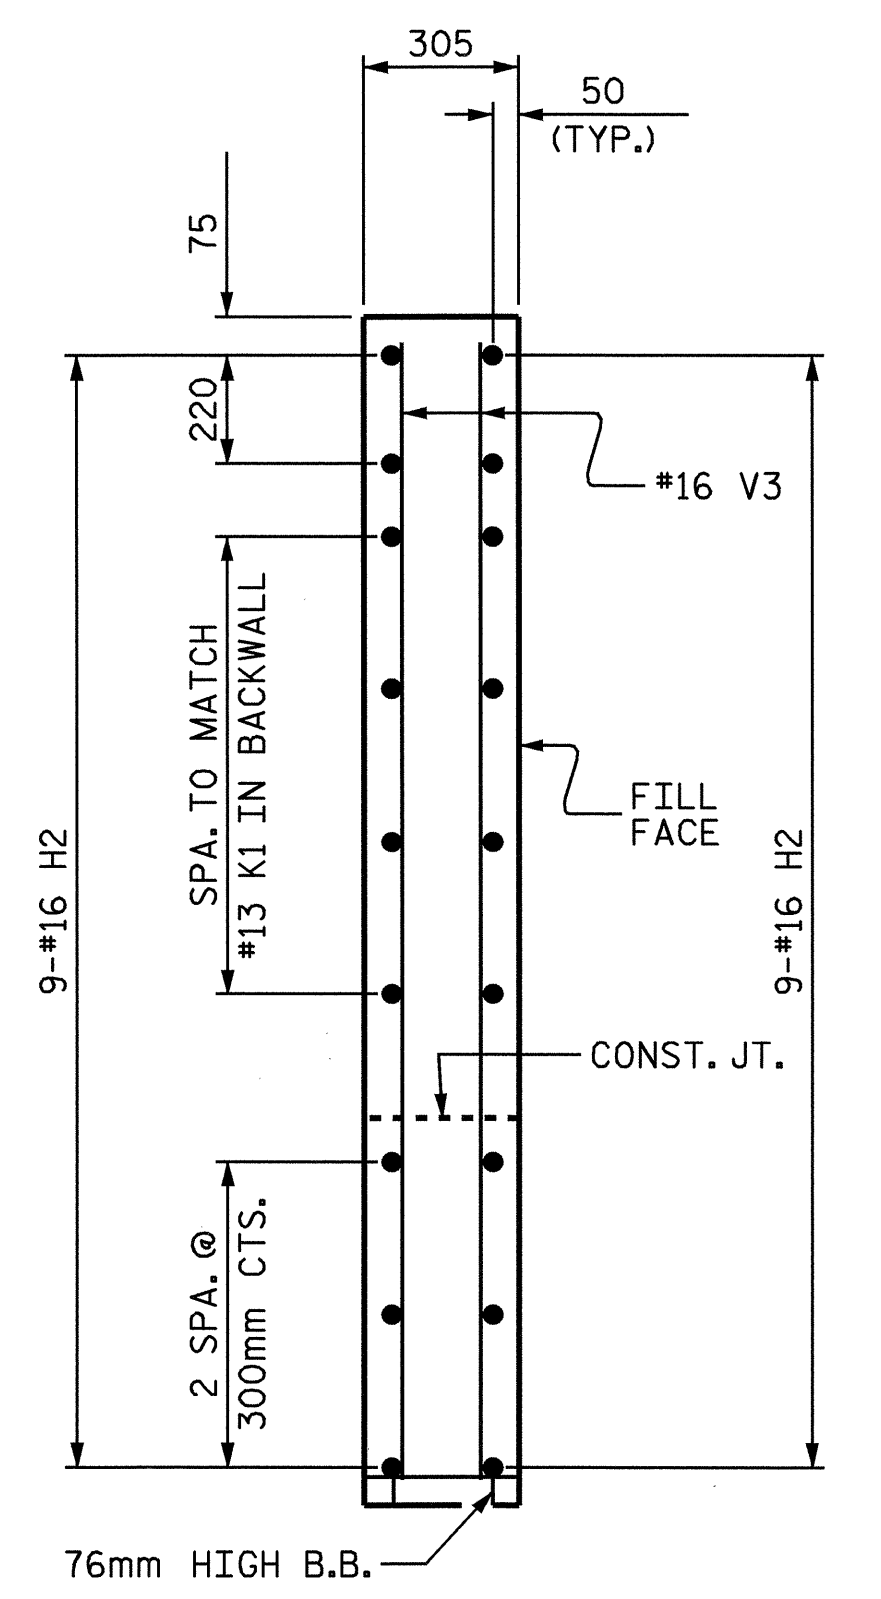


SECTION Y-Y

PROJECT NO. R-2206C  
 LINCOLN- CATAWBA COUNTY  
 STATION: 245+91.502 -L-

SHEET 2 OF 3

STATE OF NORTH CAROLINA  
 DEPARTMENT OF TRANSPORTATION  
 RALEIGH  
 SUBSTRUCTURE  
 END BENT #1  
 RIGHT LANE

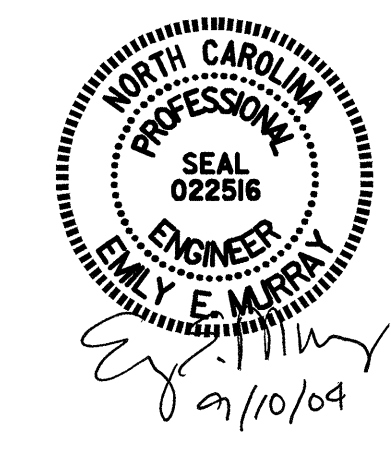

REVISIONS						SHEET NO.	
NO.	BY:	DATE:	NO.	BY:	DATE:	3-293	
1			3			TOTAL SHEETS	
2			4			374	

DRAWN BY: ZION J. RORIE DATE: 7/13/04  
 CHECKED BY: C. MILLER DATE: 7/14/04

09-SEP-2004 07:38  
 W:\squadda\2206c\Final Plans\Str. 6\R2206C.sd.EB.06.dgn  
 dcrutcher