


PLAN @ END BENT #1

* RADIAL DIMENSIONS
540mm MIN. SPLICE FOR #13 A3
ARC OFFSETS ARE NEGLIGIBLE

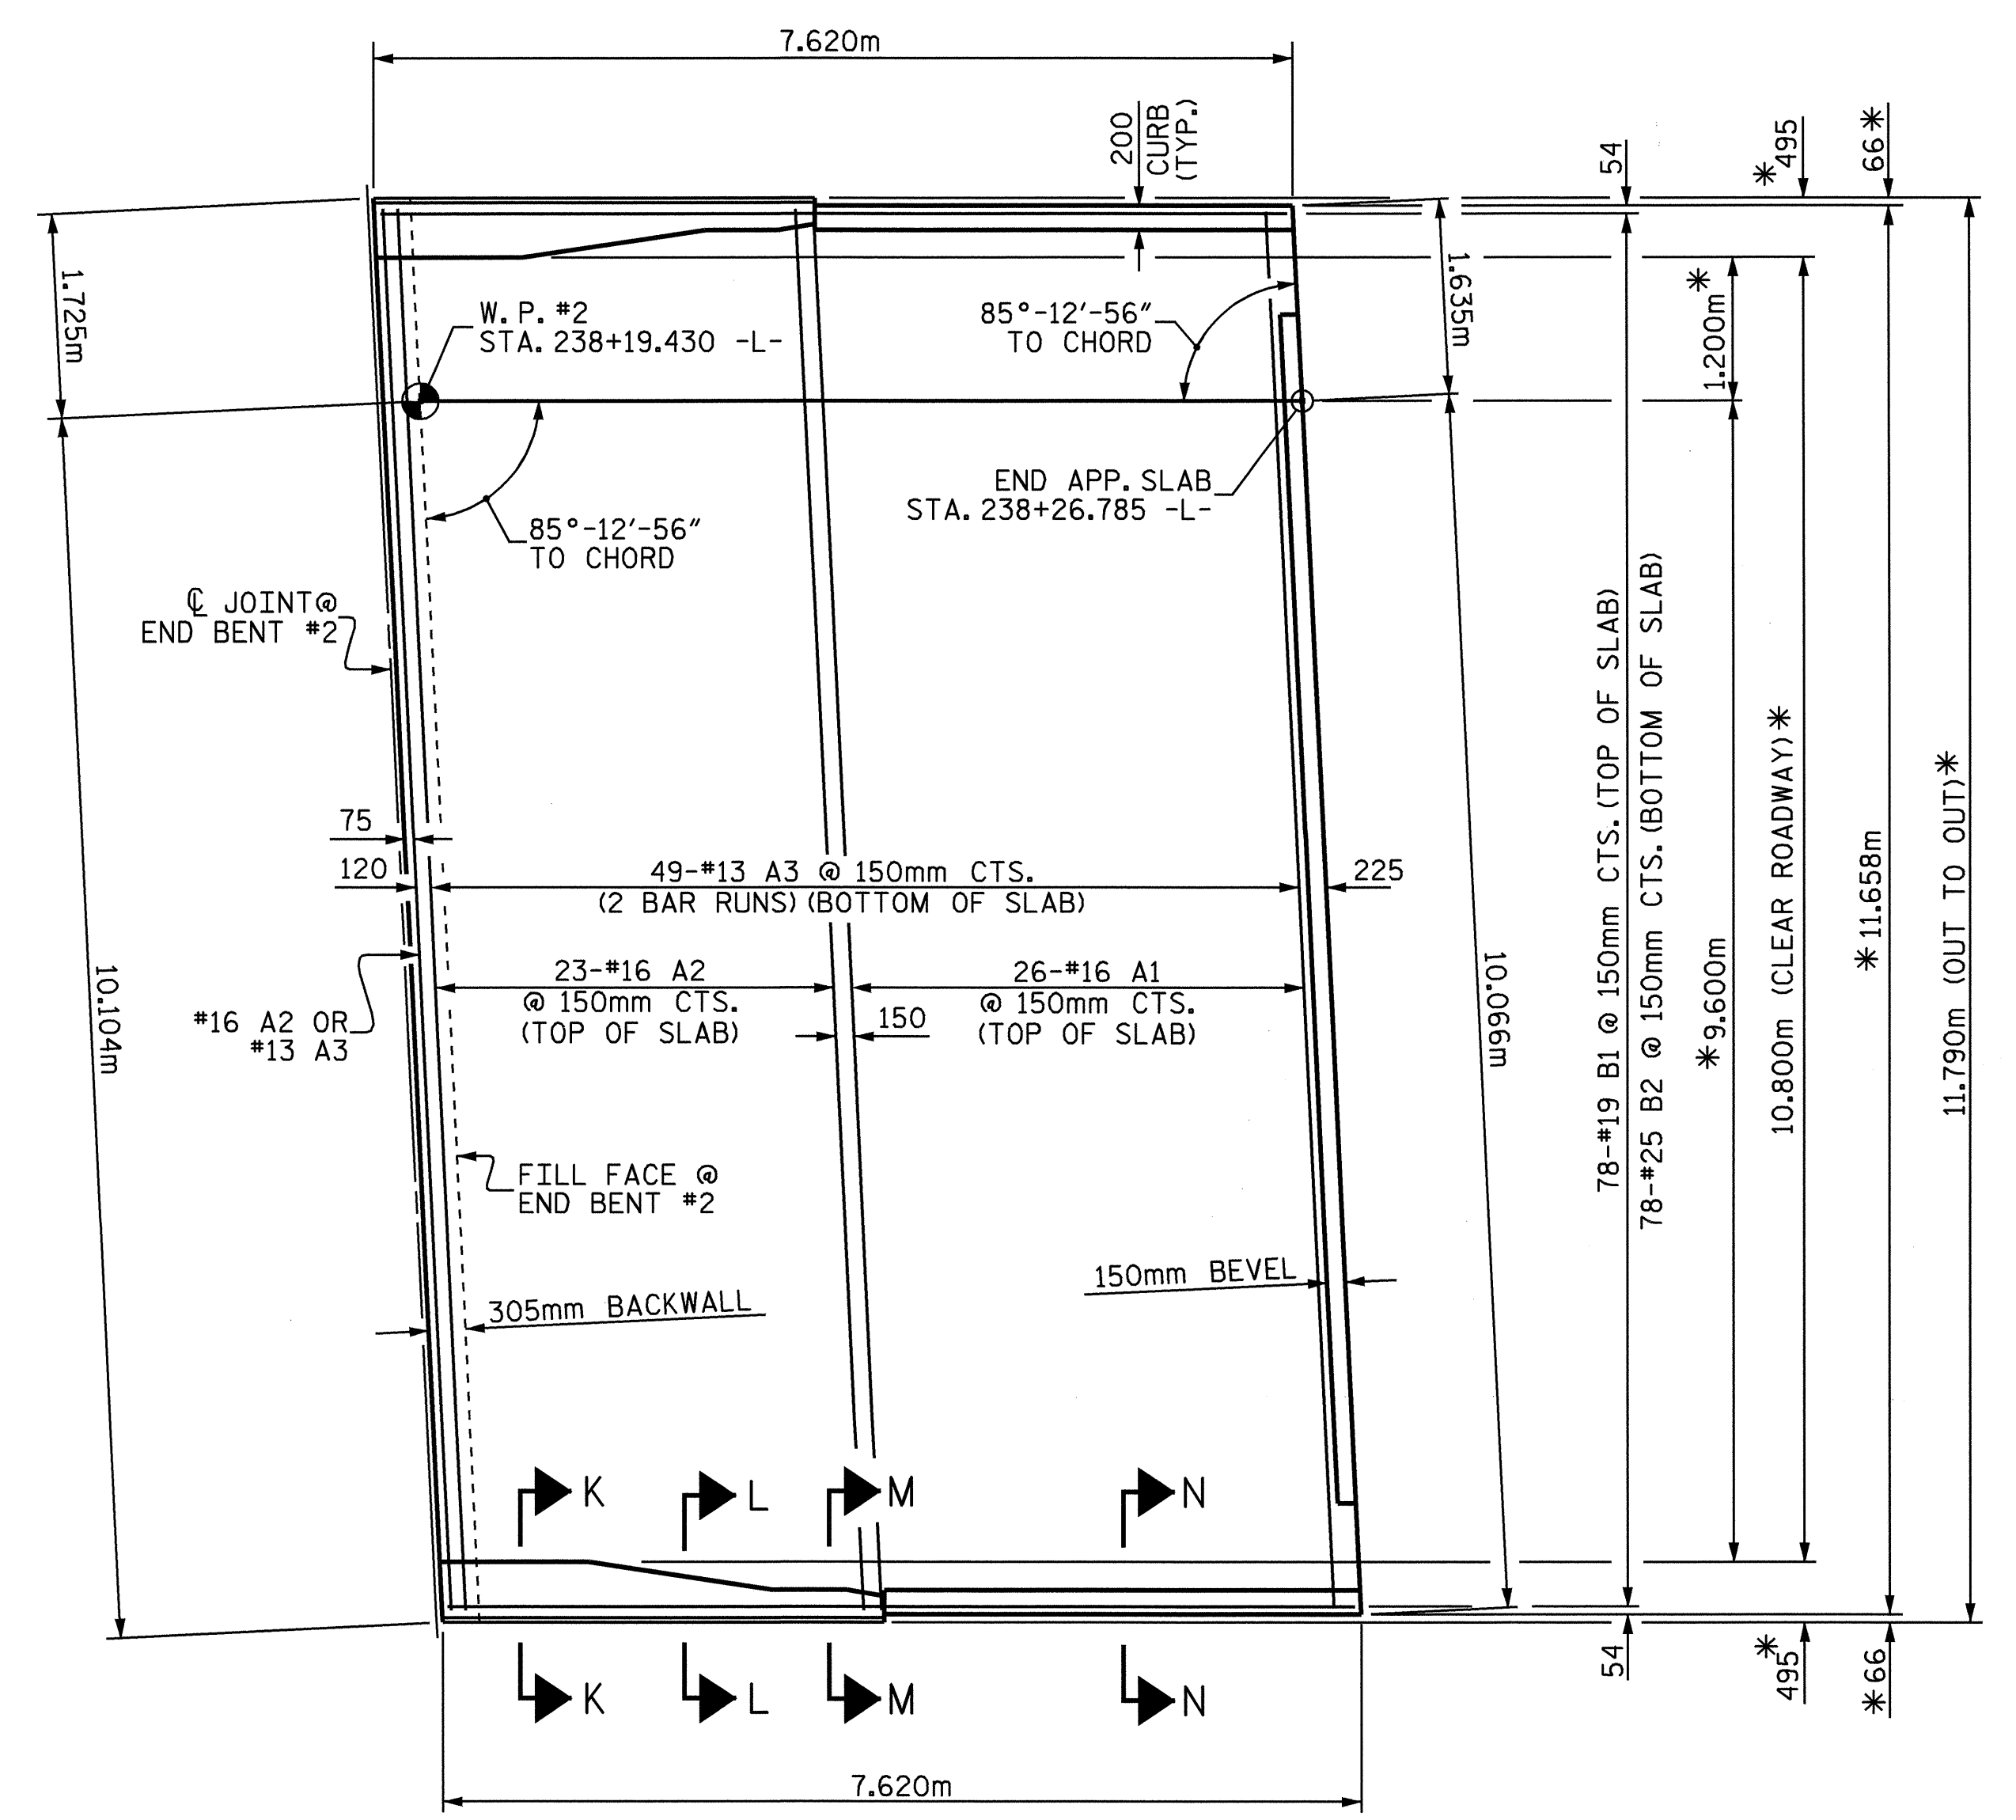

PLAN @ END BENT #2

PROJECT NO. R-2206C
LINCOLN-CATAWBA COUNTY
 STATION: 237+97.199 -L-

SHEET 1 OF 4

STATE OF NORTH CAROLINA
 DEPARTMENT OF TRANSPORTATION
 RALEIGH

BRIDGE APPROACH SLAB
 FOR RIGID PAVEMENT
 WITH BARRIER RAIL

RIGHT LANE



Emily E. Murray
 9/10/04

DRAWN BY: W.D. CRUTCHER DATE: 06-04
 CHECKED BY: J.L. AVERETTE DATE: 06-04

REVISIONS						SHEET NO.
NO.	BY:	DATE:	NO.	BY:	DATE:	
1			3			3-249
2			4			TOTAL SHEETS 374