

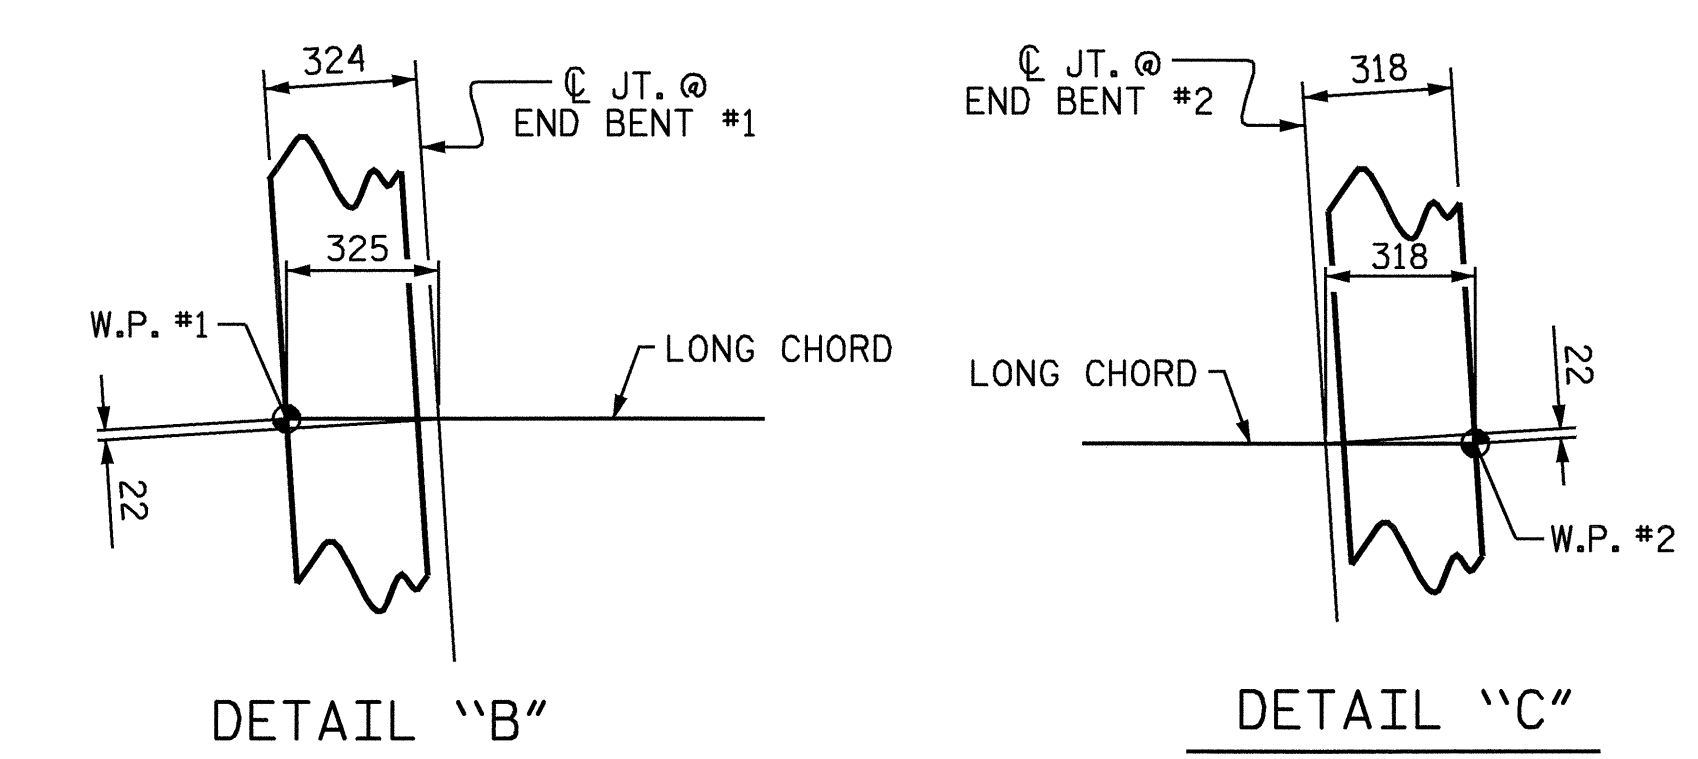


PLAN OF SPAN "A"
* RADIAL DIMENSION

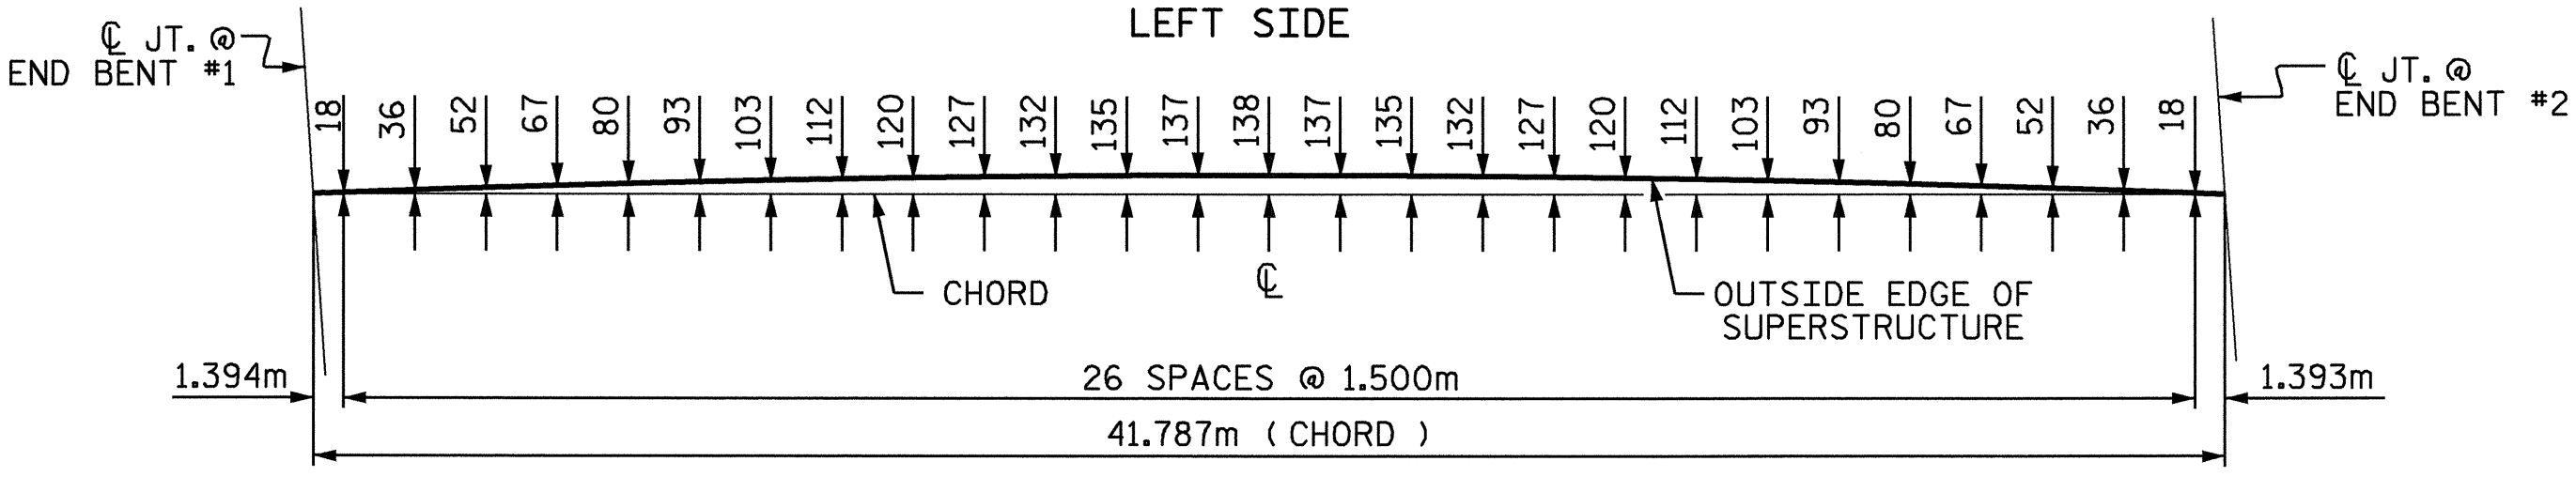

PROJECT NO. R-2206C
LINCOLN-CATAWBA COUNTY
STATION: 237+97.199 -L-

STATE OF NORTH CAROLINA
DEPARTMENT OF TRANSPORTATION
RALEIGH
SUPERSTRUCTURE
PLAN OF SPAN "A"
RIGHT LANE

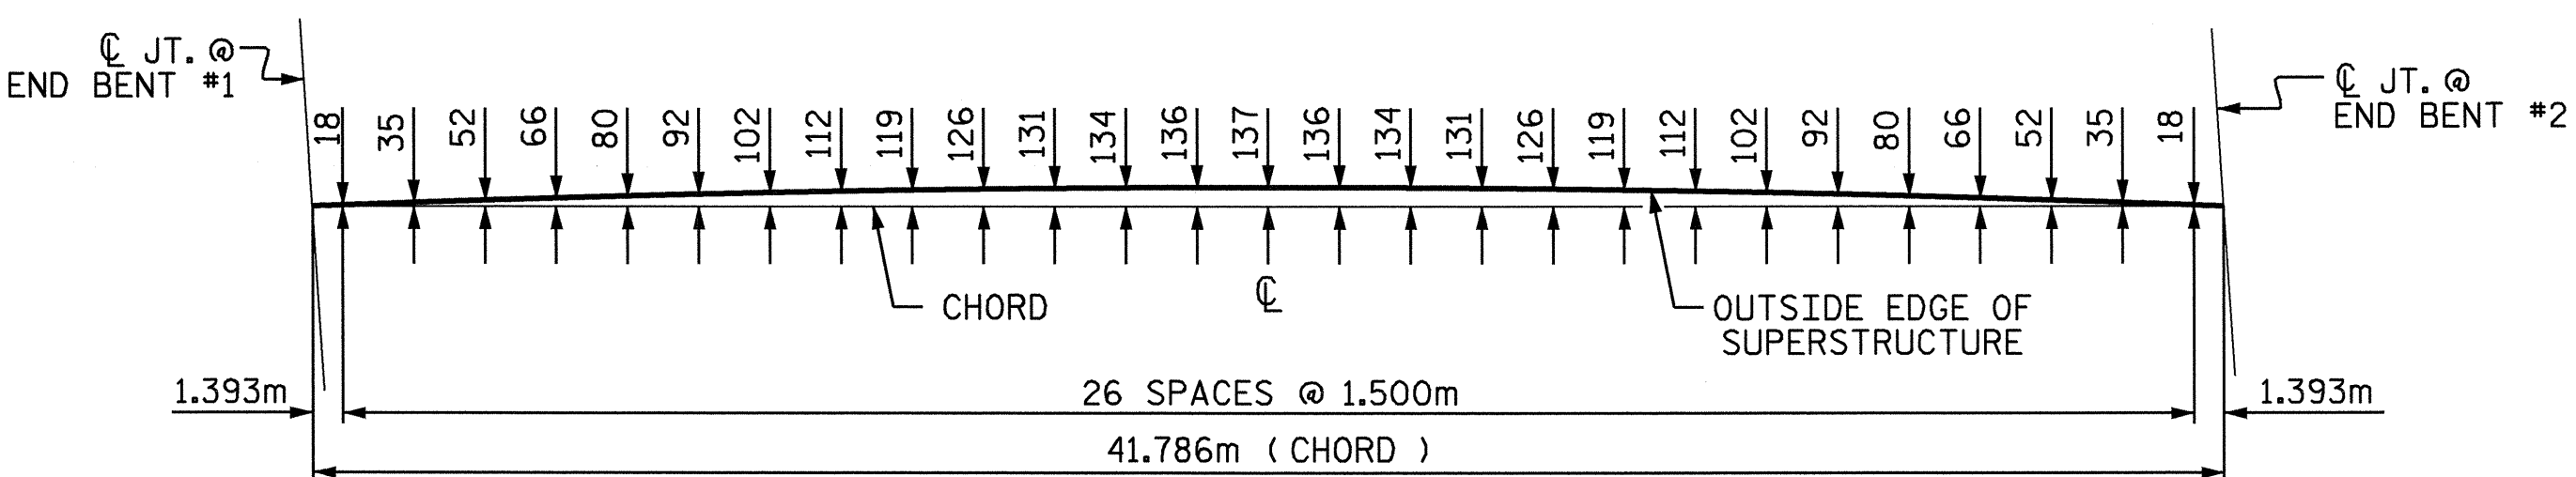

DRAWN BY : T.L. AVERETTE DATE : 04-29-02
CHECKED BY : M.M. PARSONS DATE : 04-03

REVISIONS						SHEET NO.	
NO.	BY:	DATE:	NO.	BY:	DATE:	TOTAL SHEETS	
1			3			374	
2			4				