


PLAN @ END BENT #1

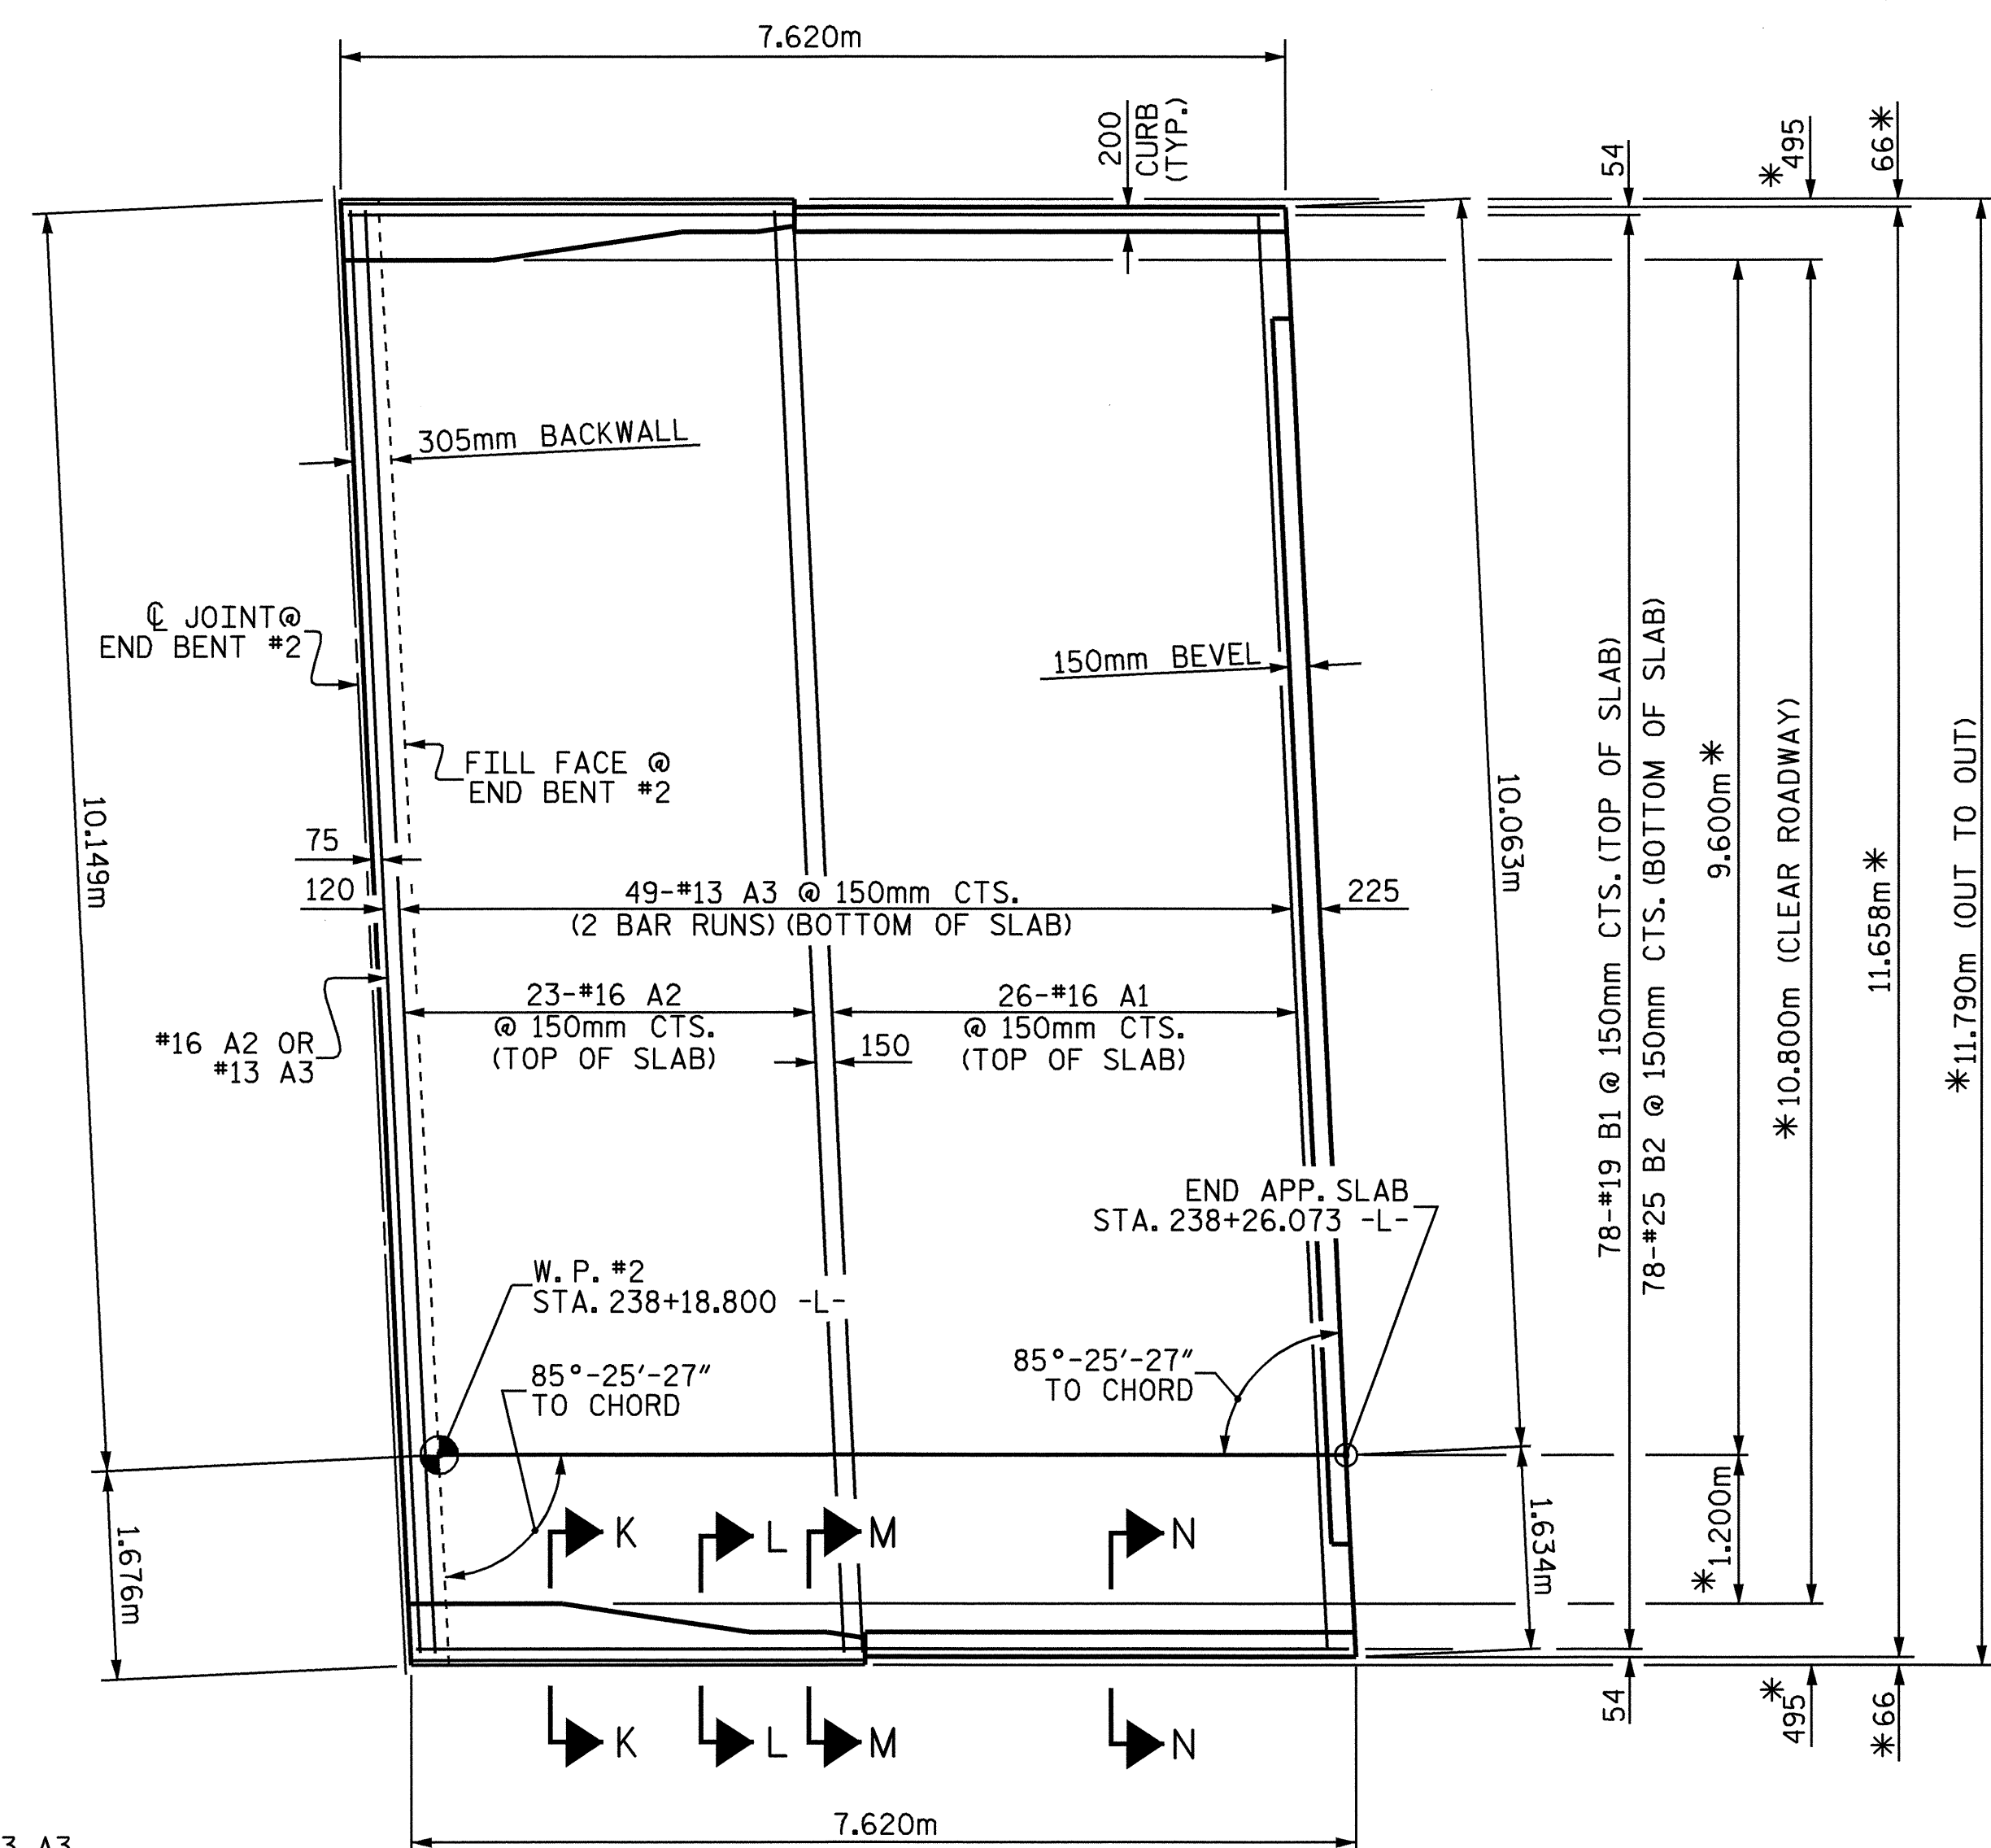

PLAN @ END BENT #2

* RADIAL DIMENSIONS
540mm MIN. SPLICE FOR #13 A3
ARC OFFSETS ARE NEGLIGIBLE

PROJECT NO. R-2206C
LINCOLN-CATAWBA COUNTY
STATION: 237+97.199 -L-

SHEET 1 OF 4

STATE OF NORTH CAROLINA
DEPARTMENT OF TRANSPORTATION
RALEIGH

BRIDGE APPROACH SLAB
FOR RIGID PAVEMENT
WITH BARRIER RAIL

LEFT LANE



Emily E. Murray
9/10/04

DRAWN BY: W.D. CRUTCHER DATE: 06-04
CHECKED BY: J.L. AVERETTE DATE: 06-04

REVISIONS						SHEET NO.	
NO.	BY:	DATE:	NO.	BY:	DATE:	S-222	
1			3			TOTAL SHEETS	374
2			4				