




PLAN OF LEFT WING (W1)

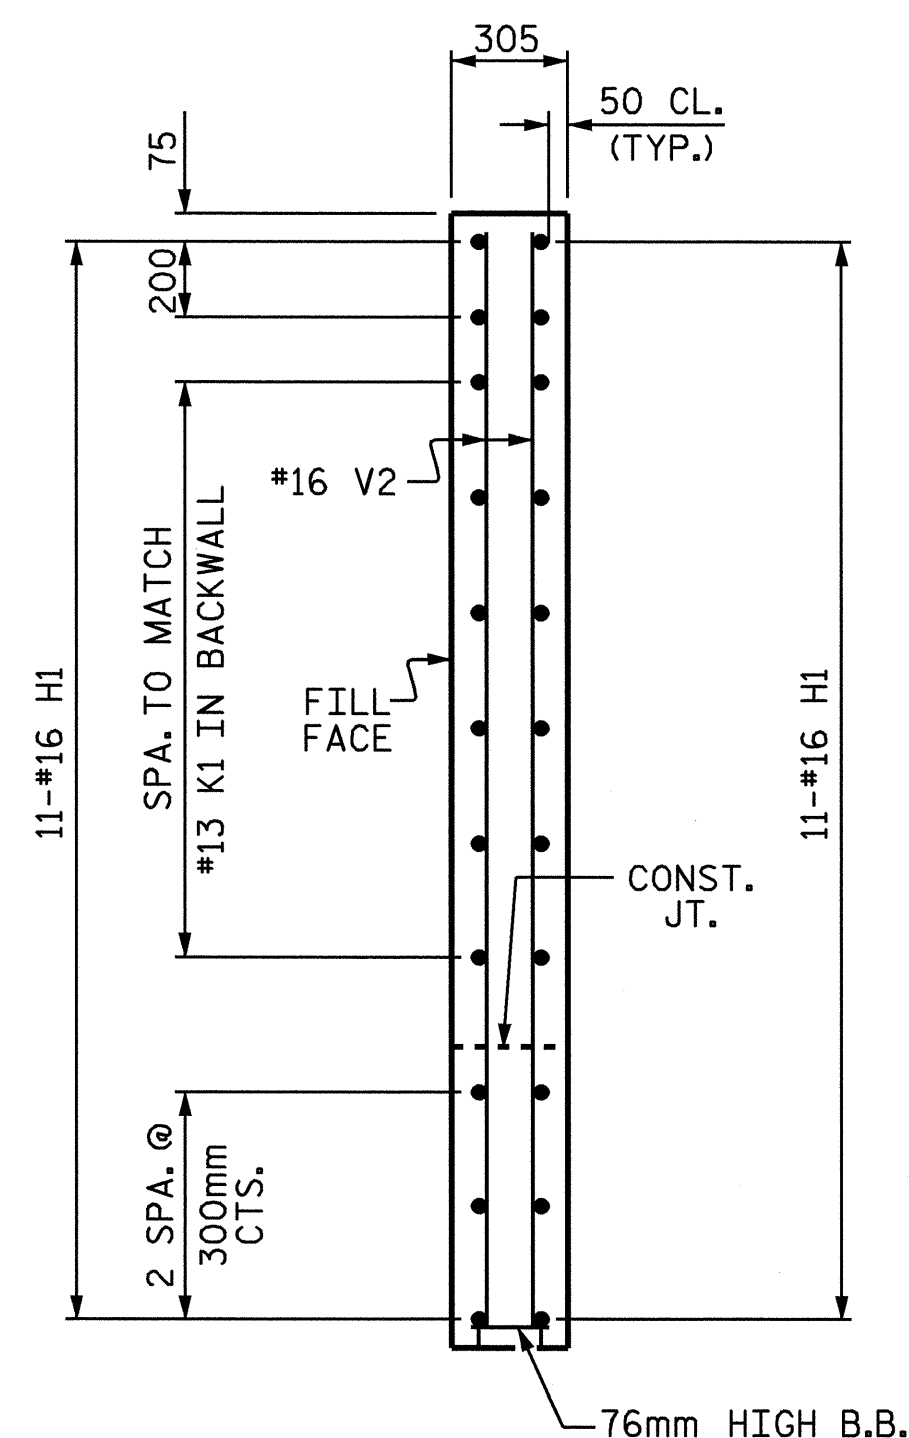


SECTION X-X

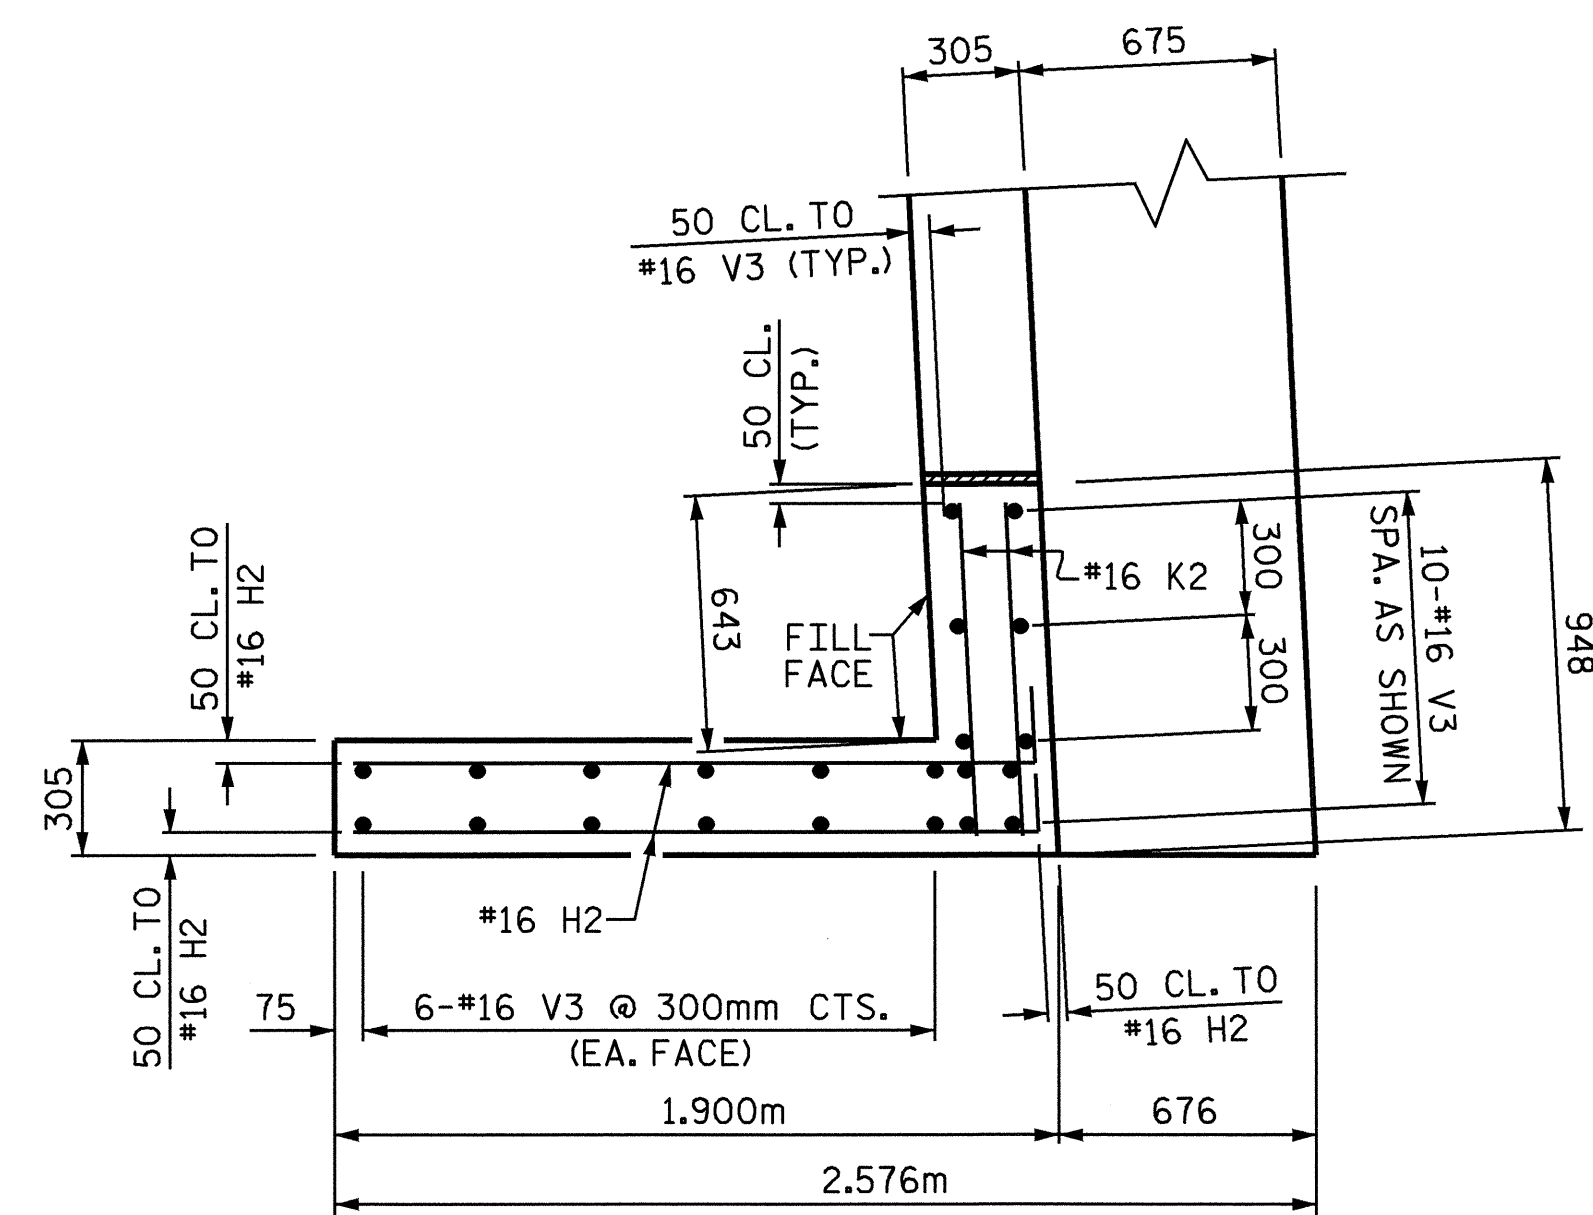


PLAN OF RIGHT WING (W2)

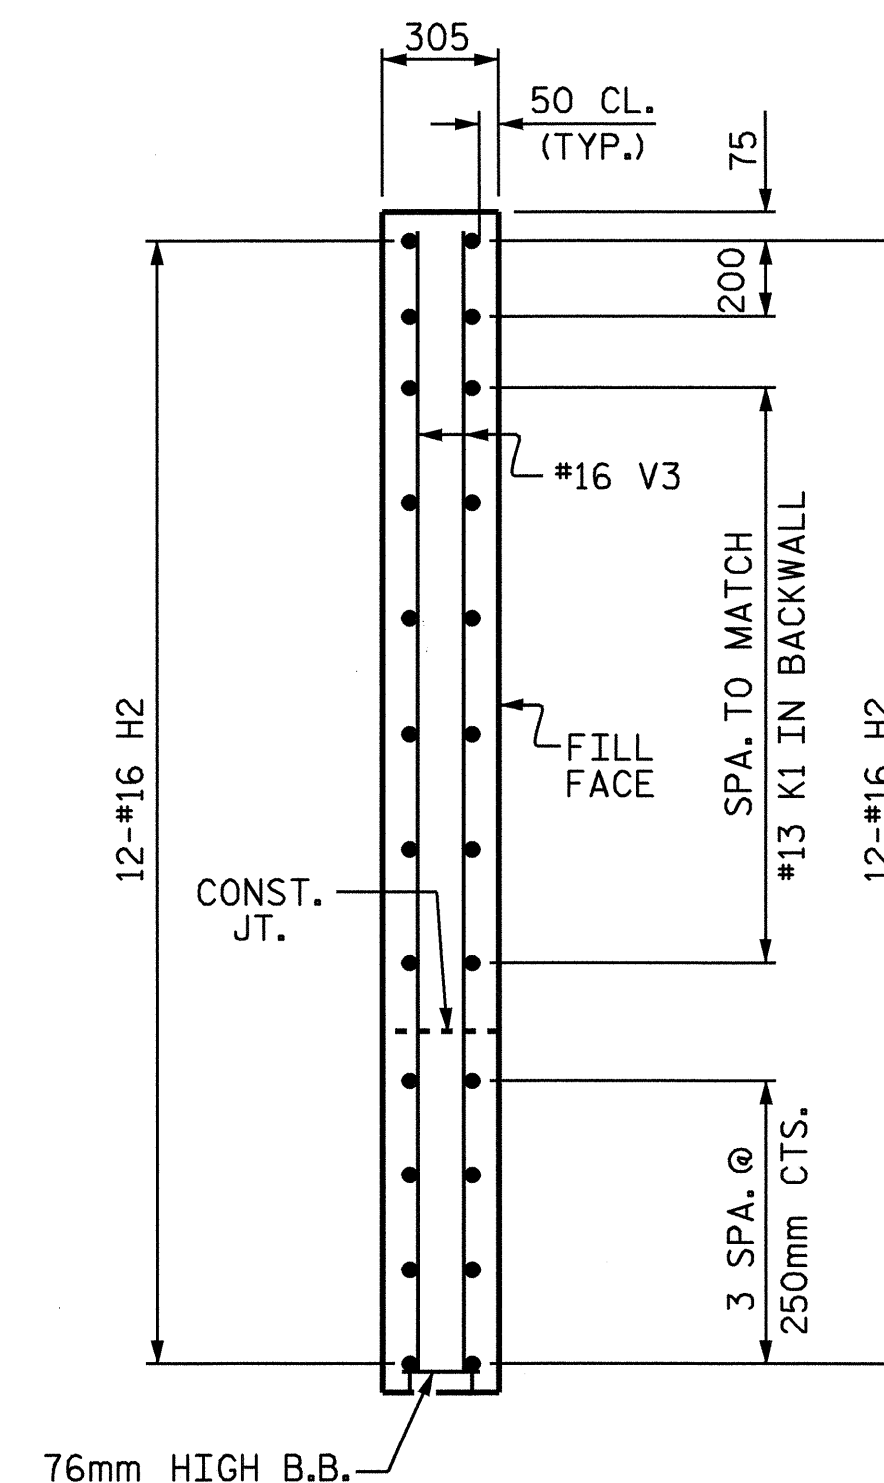

SECTION Y-Y

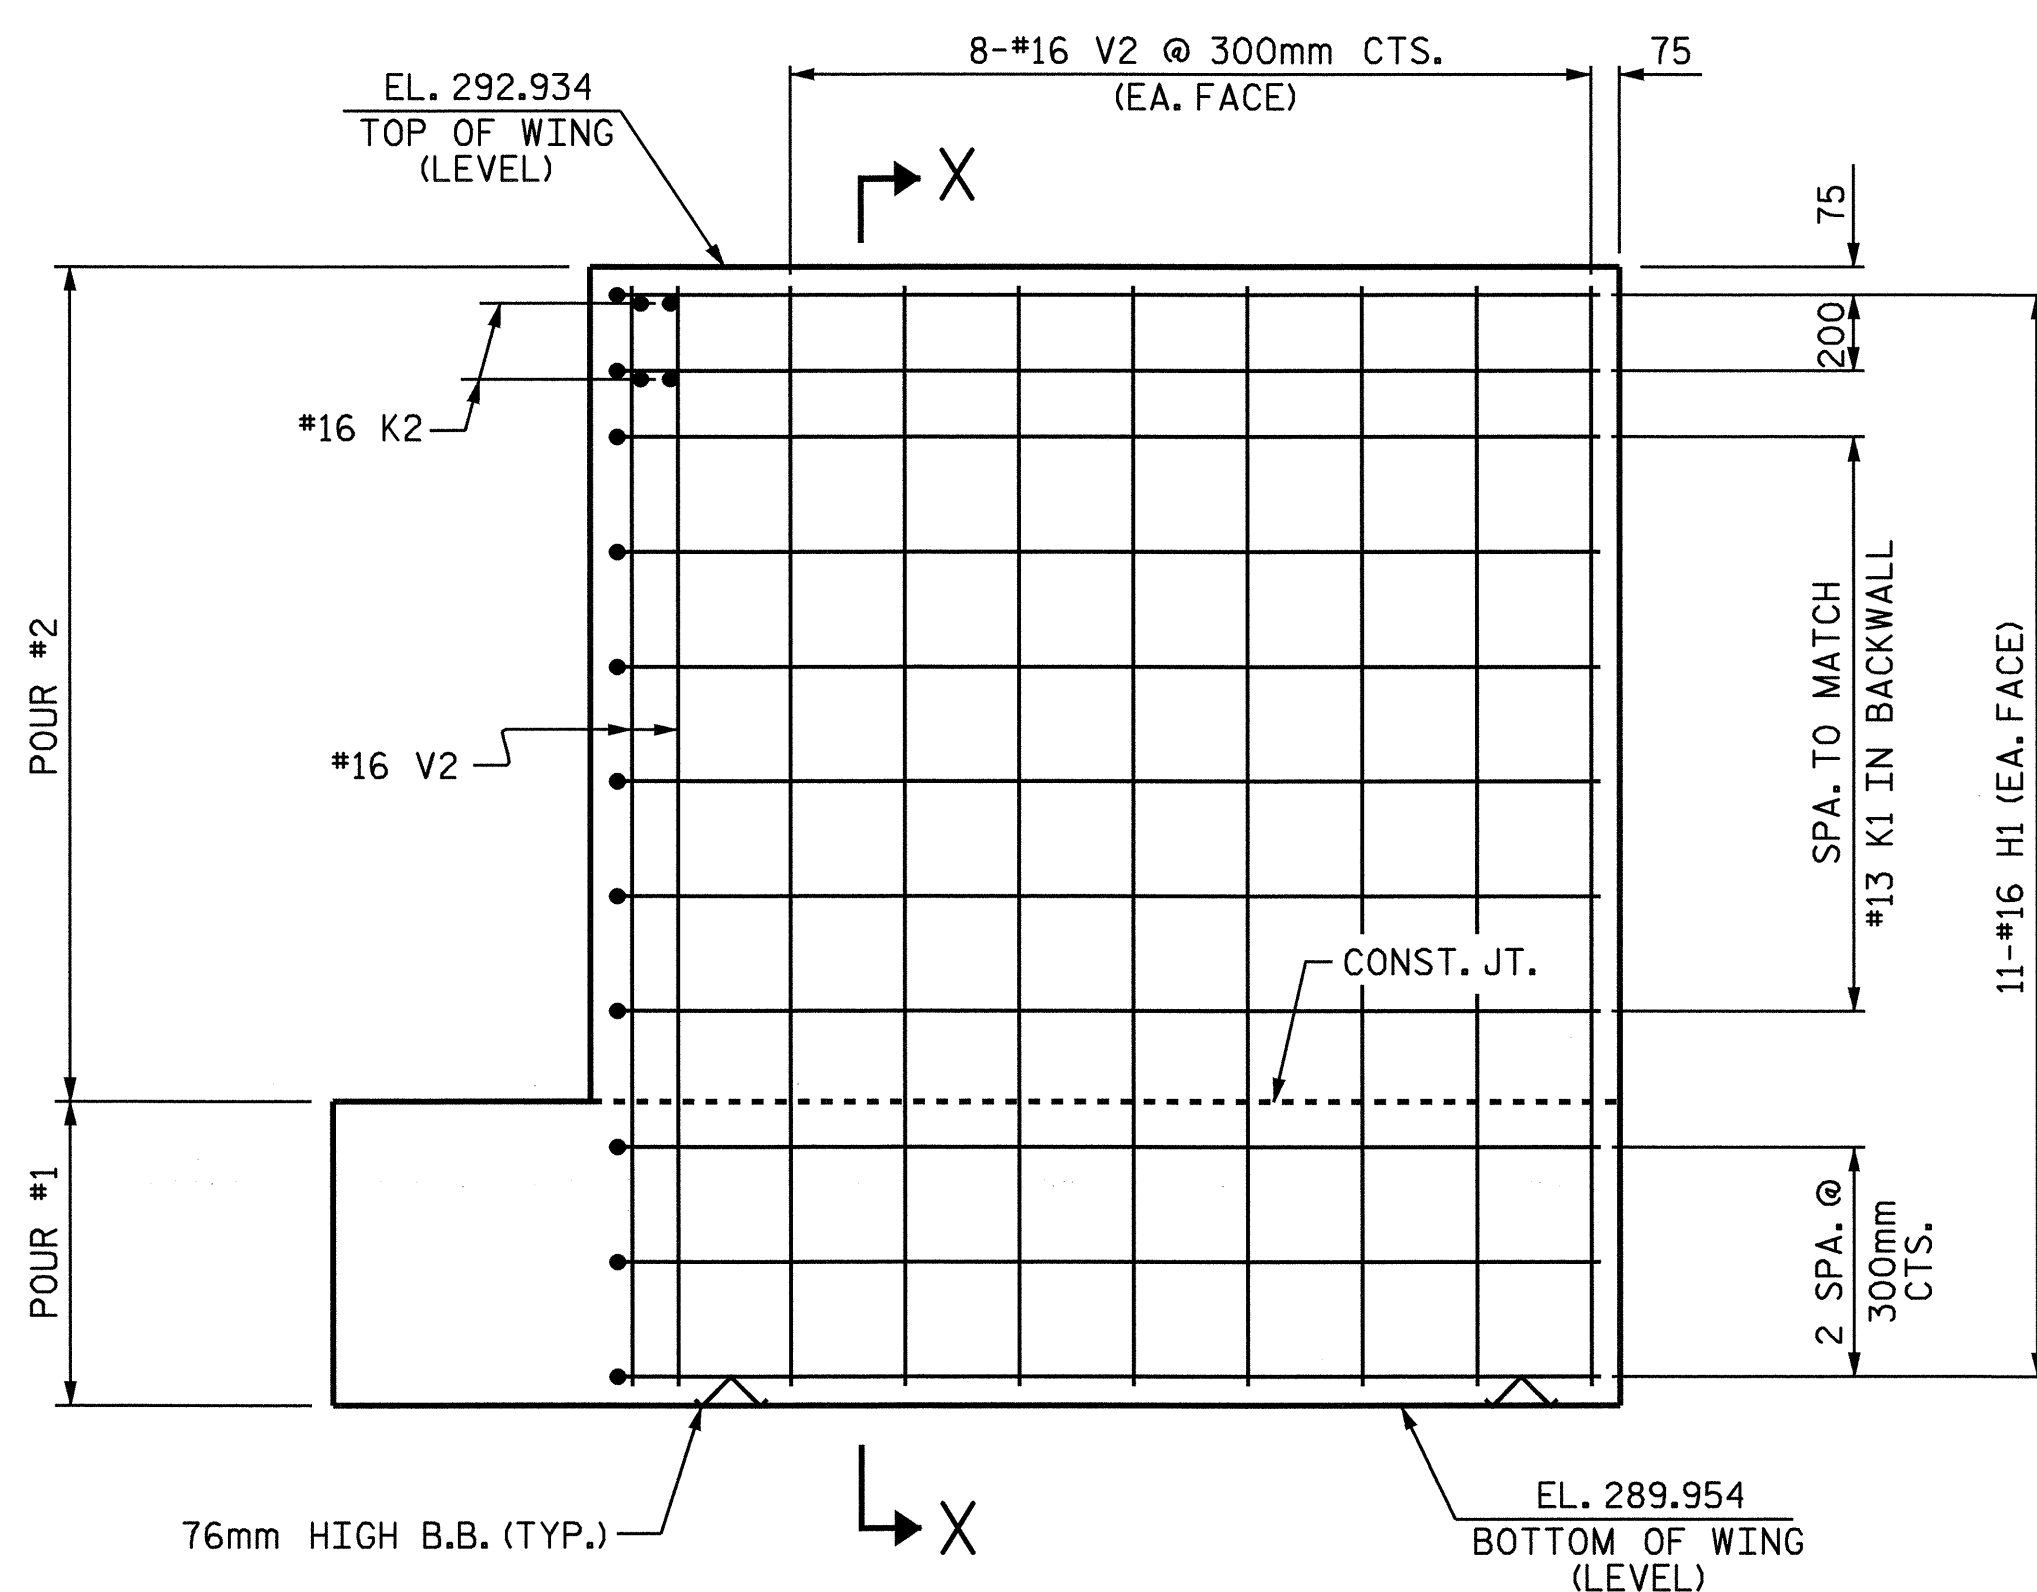

ELEVATION OF LEFT WING (W1)

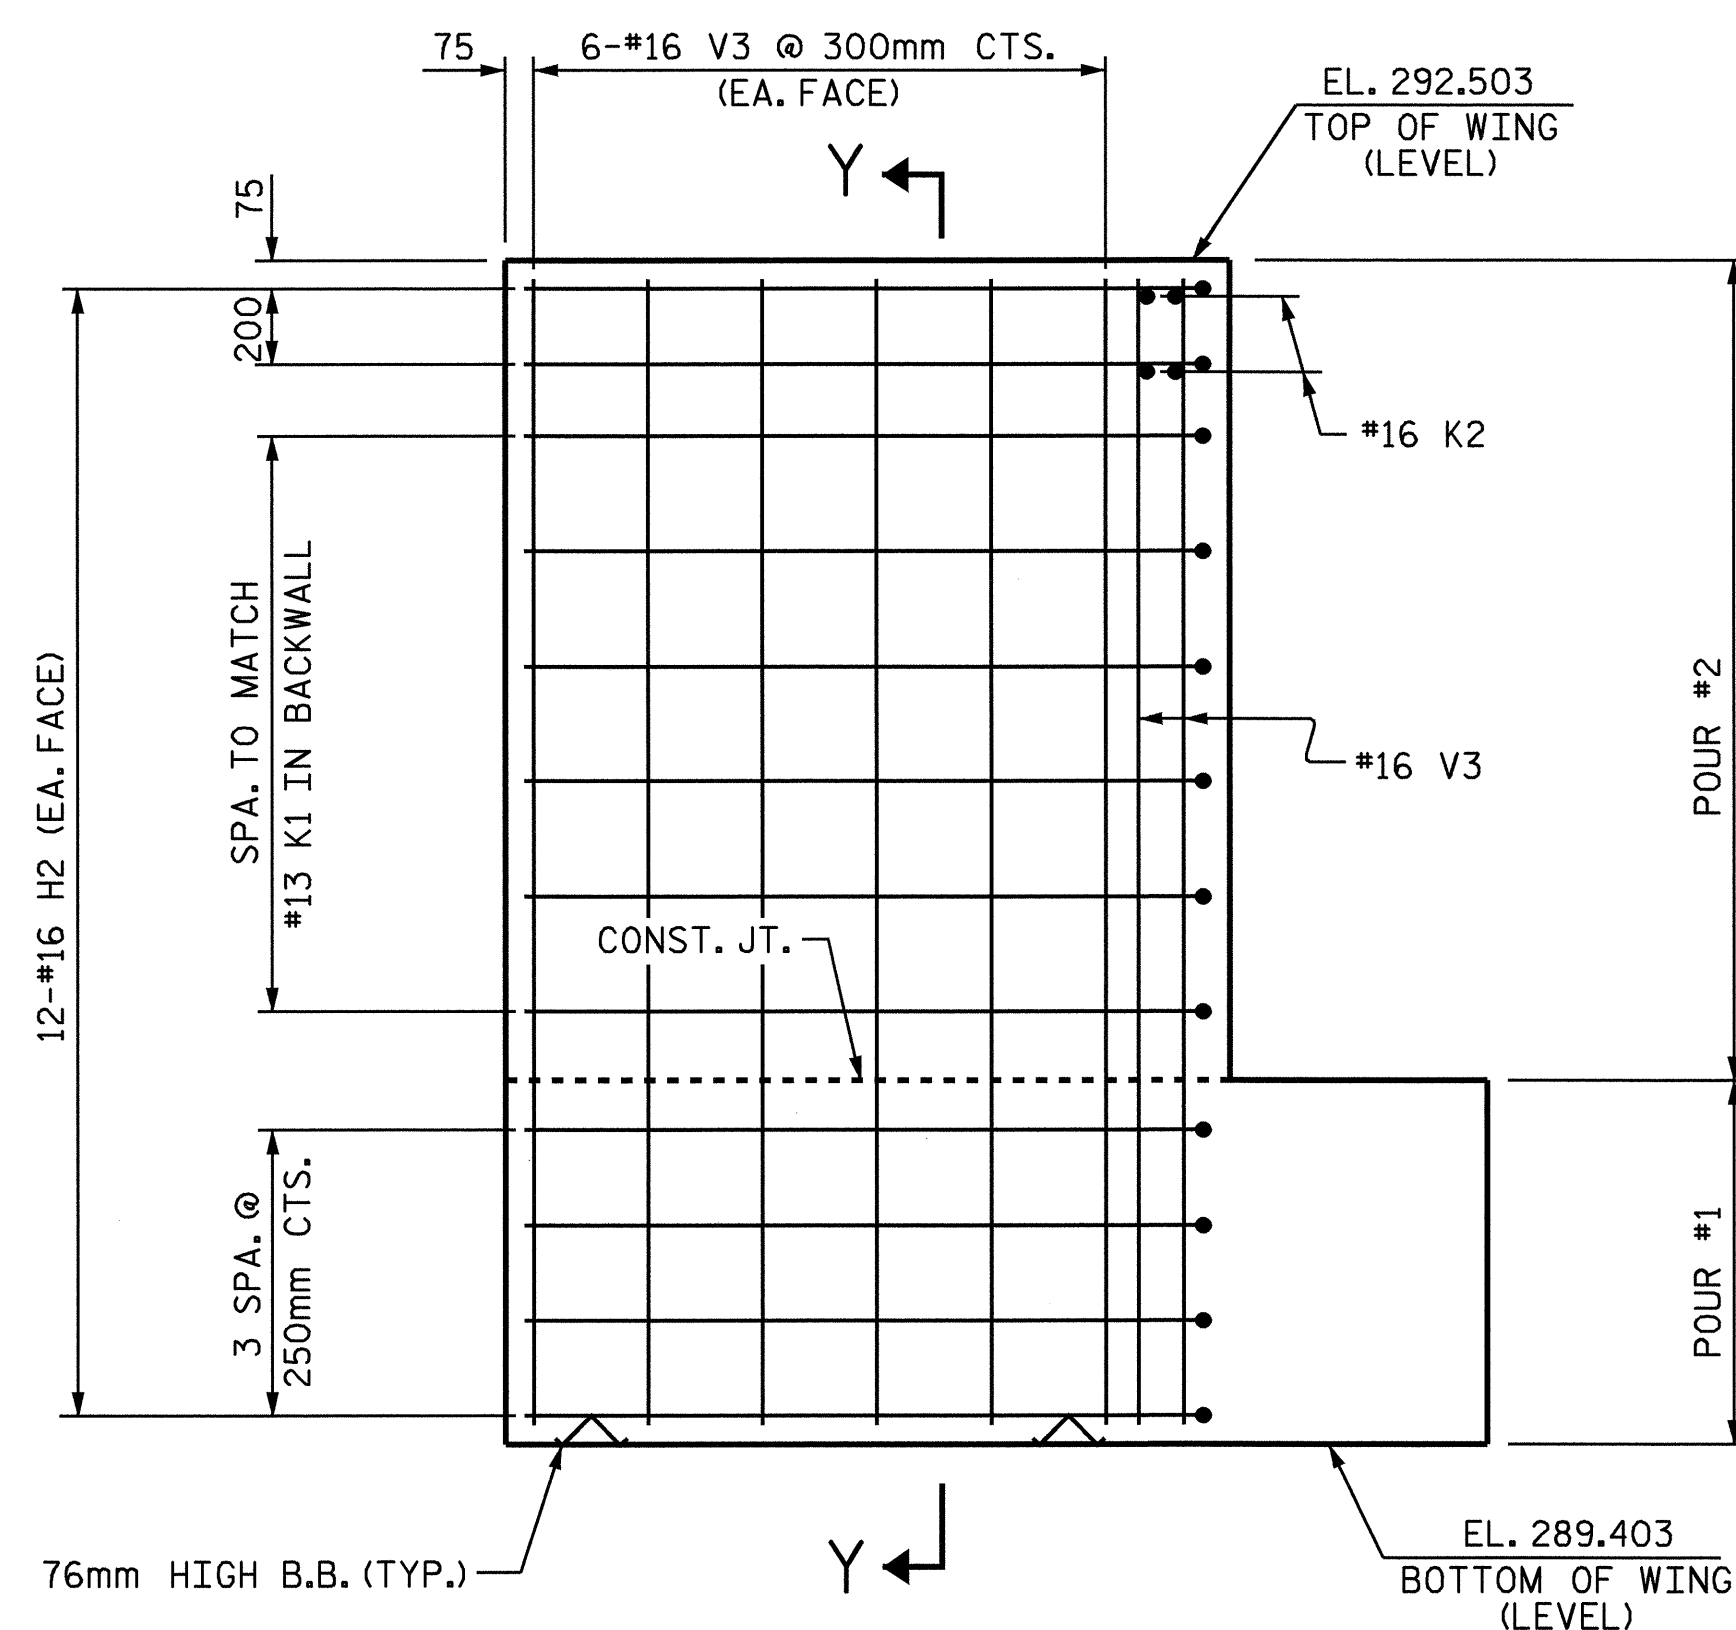


ELEVATION OF RIGHT WING (W2)

PROJECT NO. R-2206C  
 LINCOLN-CATAWBA COUNTY  
 STATION: 237+97.199 -L-

SHEET 2 OF 3

STATE OF NORTH CAROLINA  
 DEPARTMENT OF TRANSPORTATION  
 RALEIGH

SUBSTRUCTURE  
 END BENT #1  
 LEFT LANE

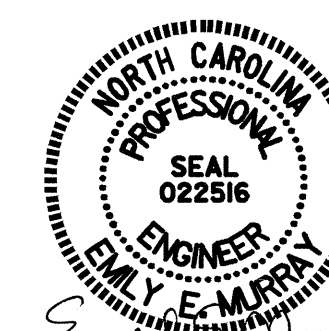

DRAWN BY: T.L. AVERETTE DATE: 10-03  
 CHECKED BY: W.D. CRUTCHER DATE: 02-04

09-SEP-2004 11:42  
 W:\squad\2206c\Final Plans\Str. 3\R2206C\_SD\_EL.03.dgn  
 dcrutcher

REVISIONS						SHEET NO.
NO.	BY:	DATE:	NO.	BY:	DATE:	TOTAL SHEETS
1			3			374
2			4			

STR. #3