


PROJECT REFERENCE NO. R-2206C SHEET NO. 76
 ROADWAY DESIGN ENGINEER HYDRAULICS ENGINEER
INCOMPLETE PLANS
 DO NOT USE FOR R/W ACQUISITION
PRELIMINARY PLANS
 DO NOT USE FOR CONSTRUCTION

CONST. REV.
 R/W REV.

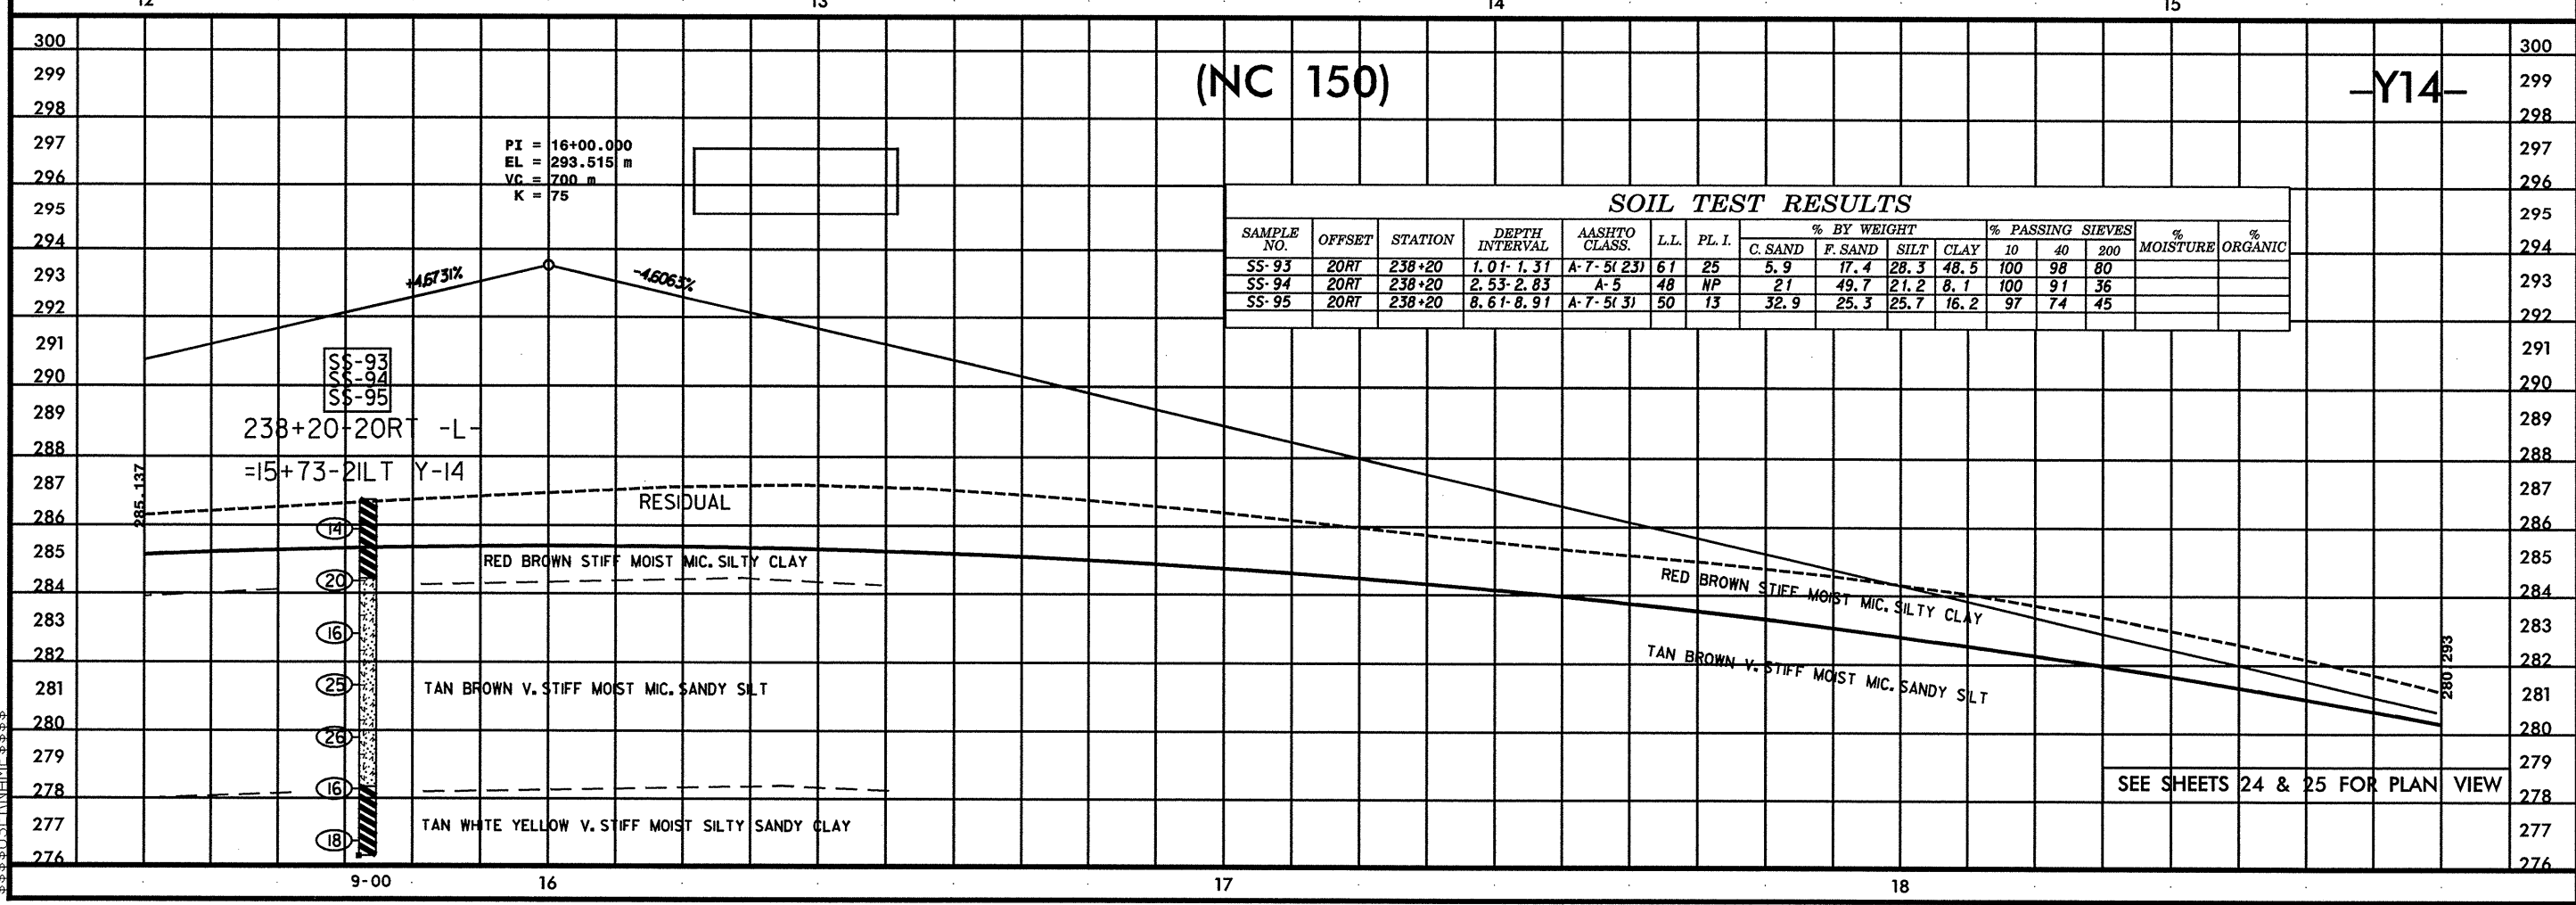

SOIL TEST RESULTS

SAMPLE NO.	OFFSET	STATION	DEPTH INTERVAL	AASHTO CLASS.	L.L.	P.L.I.	% BY WEIGHT				% PASSING SIEVES			% MOISTURE	% ORGANIC
							C. SAND	F. SAND	SILT	CLAY	10	40	200		
SS-93	20RT	238+20	1.01-1.31	A-7-5(23)	61	25	5.9	17.4	28.3	48.5	100	98	80		
SS-94	20RT	238+20	2.53-2.83	A-5	48	NP	21	49.7	21.2	8.1	100	91	36		
SS-95	20RT	238+20	8.61-8.91	A-7-5(3)	50	13	32.9	25.3	25.7	16.2	97	74	45		

\$\$\$SYSTIME\$\$\$
 \$\$\$DGN\$\$\$
 \$\$\$USERNAME\$\$\$