


(SR 1373 FORNEY HILL RD. DETOUR)


5 0 10

CONST. REV.
R/W REV.

PROJECT REFERENCE NO. R-2206C	SHEET NO. 74
ROADWAY DESIGN ENGINEER	HYDRAULICS ENGINEER
INCOMPLETE PLANS DO NOT USE FOR R/W ACQUISITION PRELIMINARY PLANS DO NOT USE FOR CONSTRUCTION	

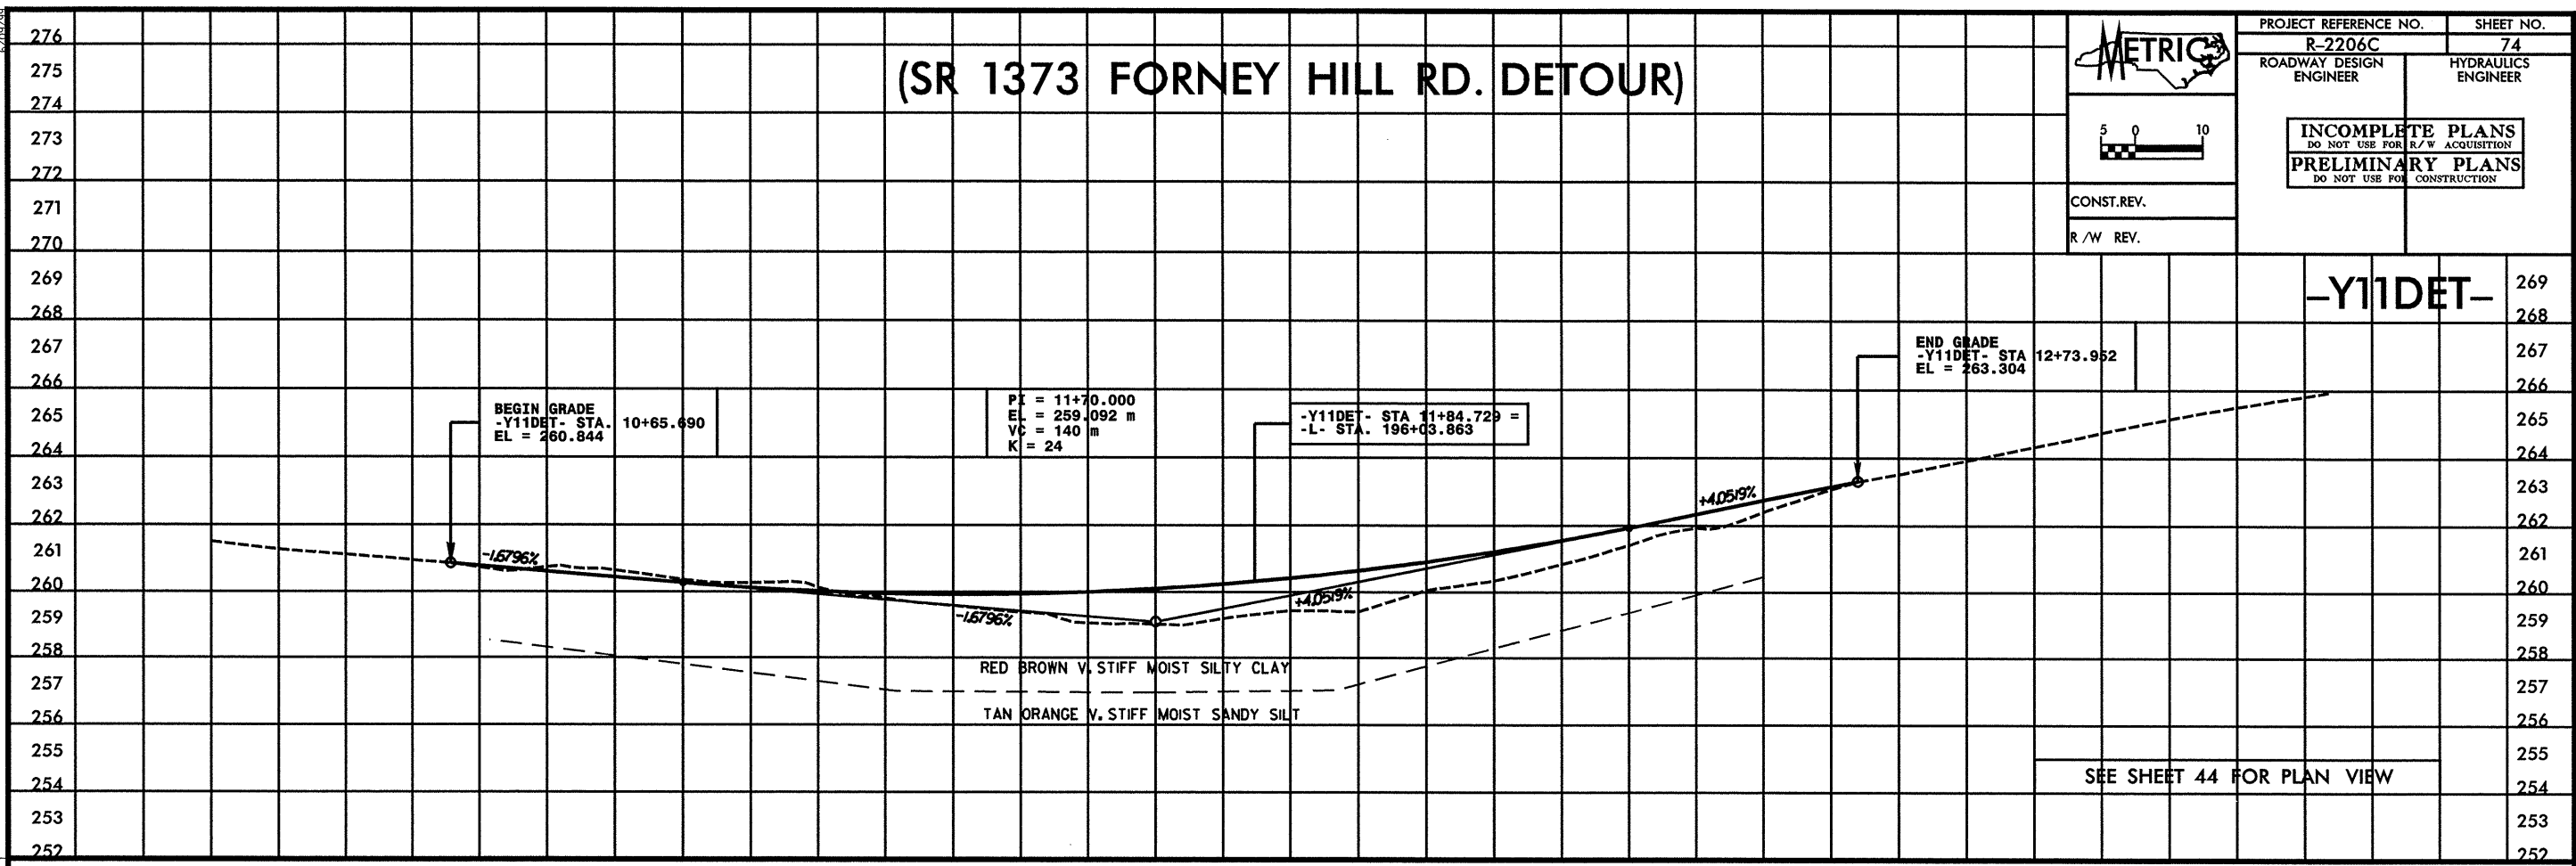

(SR 1349 MUNDY RD.)

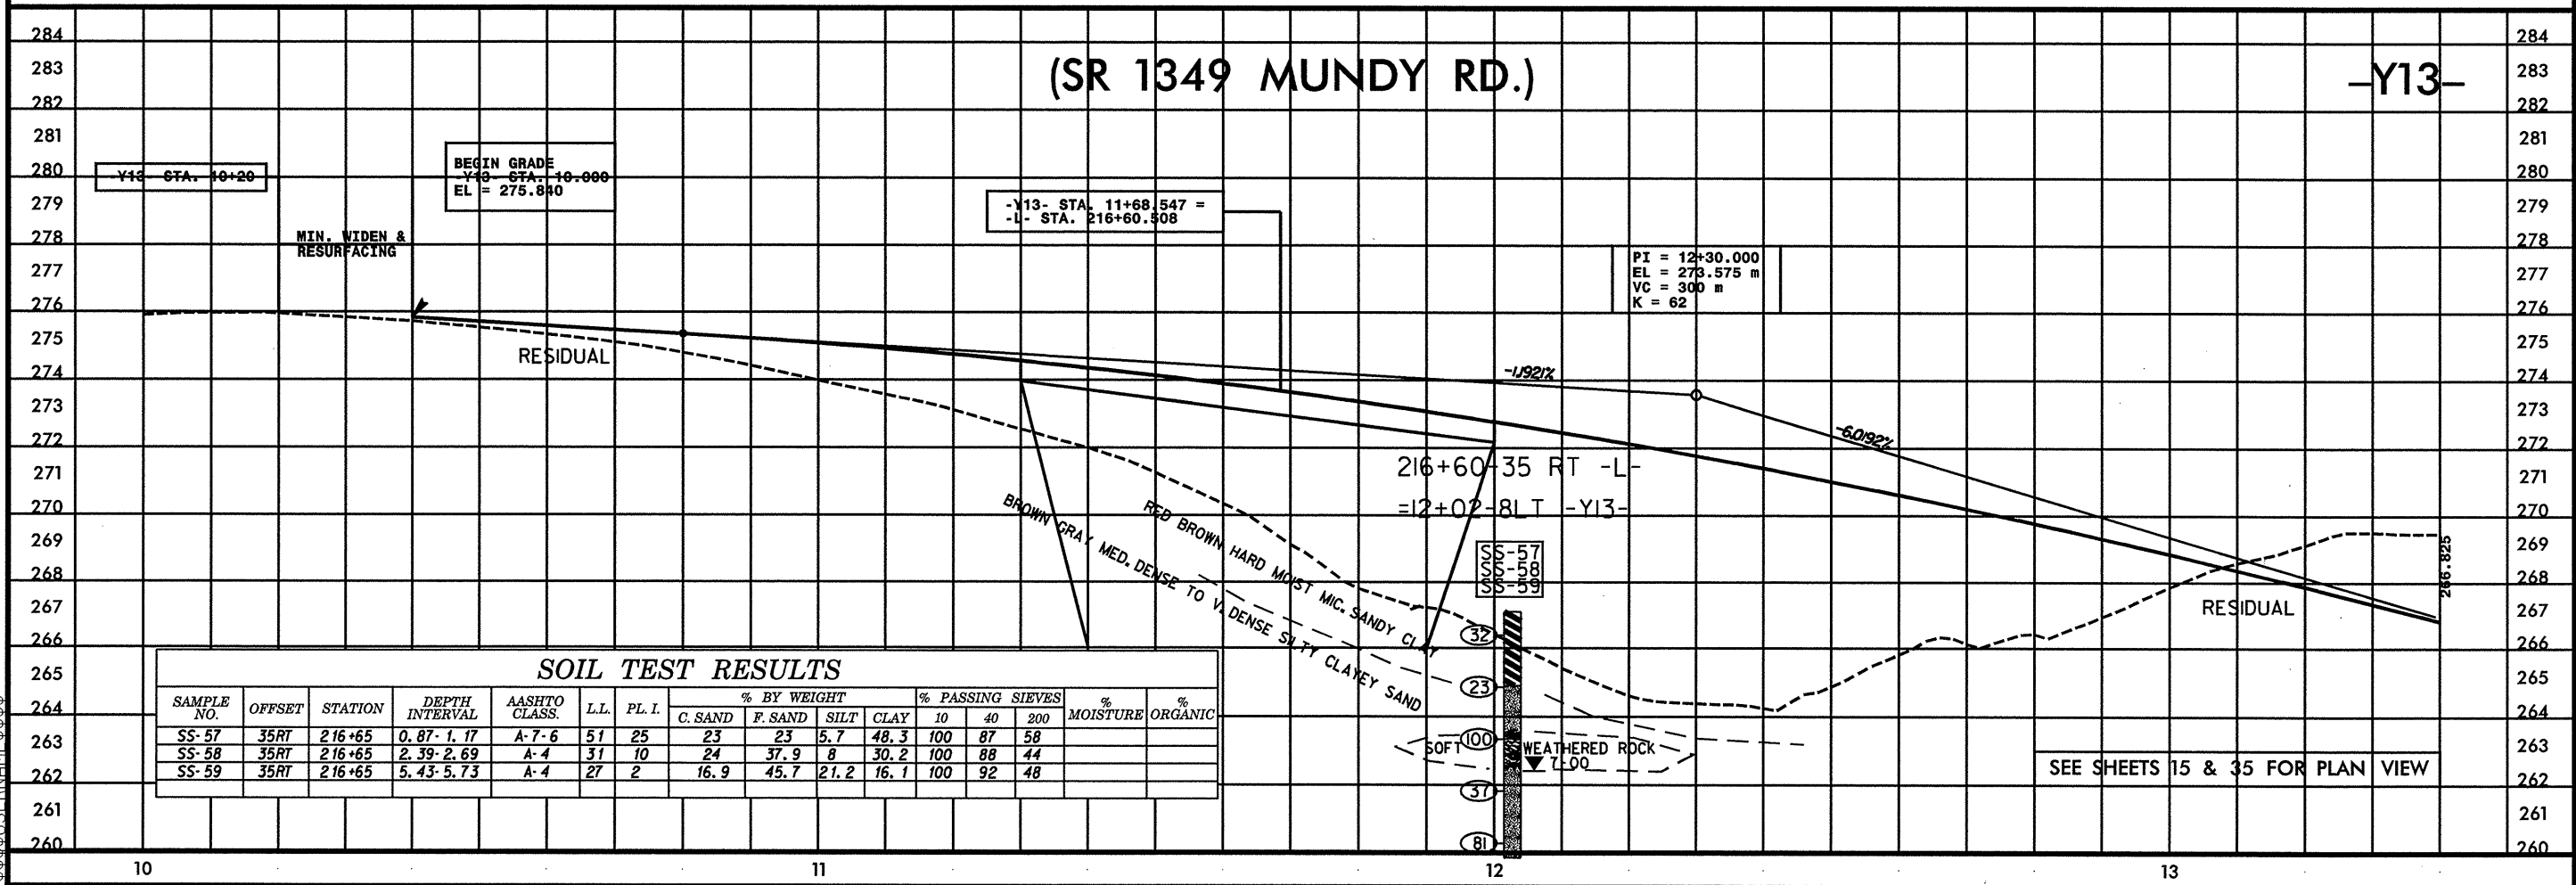

SOIL TEST RESULTS

SAMPLE NO.	OFFSET	STATION	DEPTH INTERVAL	AASHTO CLASS.	L.L.	P.L.I.	% BY WEIGHT				% PASSING SIEVES			% MOISTURE	% ORGANIC
							C. SAND	F. SAND	SILT	CLAY	10	40	200		
SS-57	35RT	216+65	0.87-1.17	A-7-6	51	25	23	23	5.7	48.3	100	87	58		
SS-58	35RT	216+65	2.39-2.69	A-4	31	10	24	37.9	8	30.2	100	88	44		
SS-59	35RT	216+65	5.43-5.73	A-4	27	2	16.9	45.7	21.2	16.1	100	92	48		

\$\$\$ TIME DOWN \$\$\$
 \$\$\$ WALL UP \$\$\$
 \$\$\$ US \$\$\$