


5 0 10

CONST. REV.  
R / W REV.

PROJECT REFERENCE NO. R-2206C	SHEET NO. 70
ROADWAY DESIGN ENGINEER	HYDRAULICS ENGINEER
<b>INCOMPLETE PLANS</b> DO NOT USE FOR R/W ACQUISITION <b>PRELIMINARY PLANS</b> DO NOT USE FOR CONSTRUCTION	

(RAMP B @ NC 150)

-RPB-

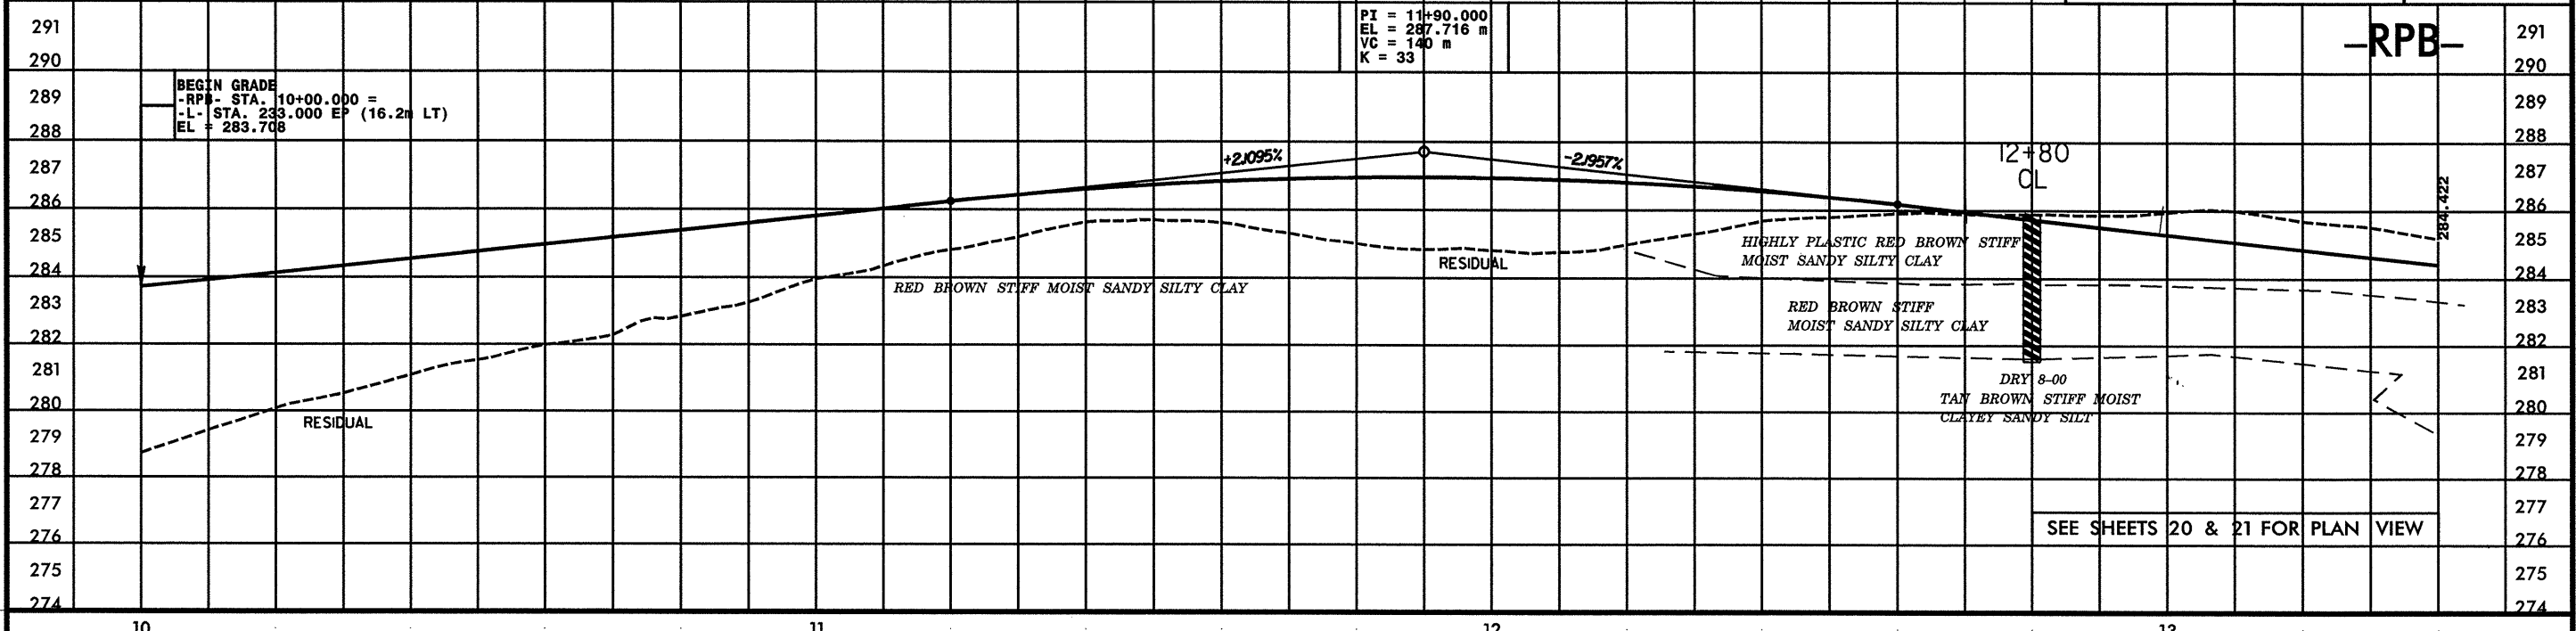


(RAMP B @ NC 150)

-RPB-

**SOIL TEST RESULTS**

SAMPLE NO.	OFFSET	STATION	DEPTH INTERVAL	AASHTO CLASS.	L.L.	P.L.I.	% BY WEIGHT				% PASSING SIEVES			% MOISTURE	% ORGANIC
							C. SAND	F. SAND	SILT	CLAY	10	40	200		
S-91	CL	13+80	0-2.4	A-7-5(29)	68	30	6.5	13.9	19	60.6	100	97	82		
S-92	CL	13+80	2.4-5.4	A-5(6)	48	10	10.3	36.8	30.7	22.2	100	96	61		

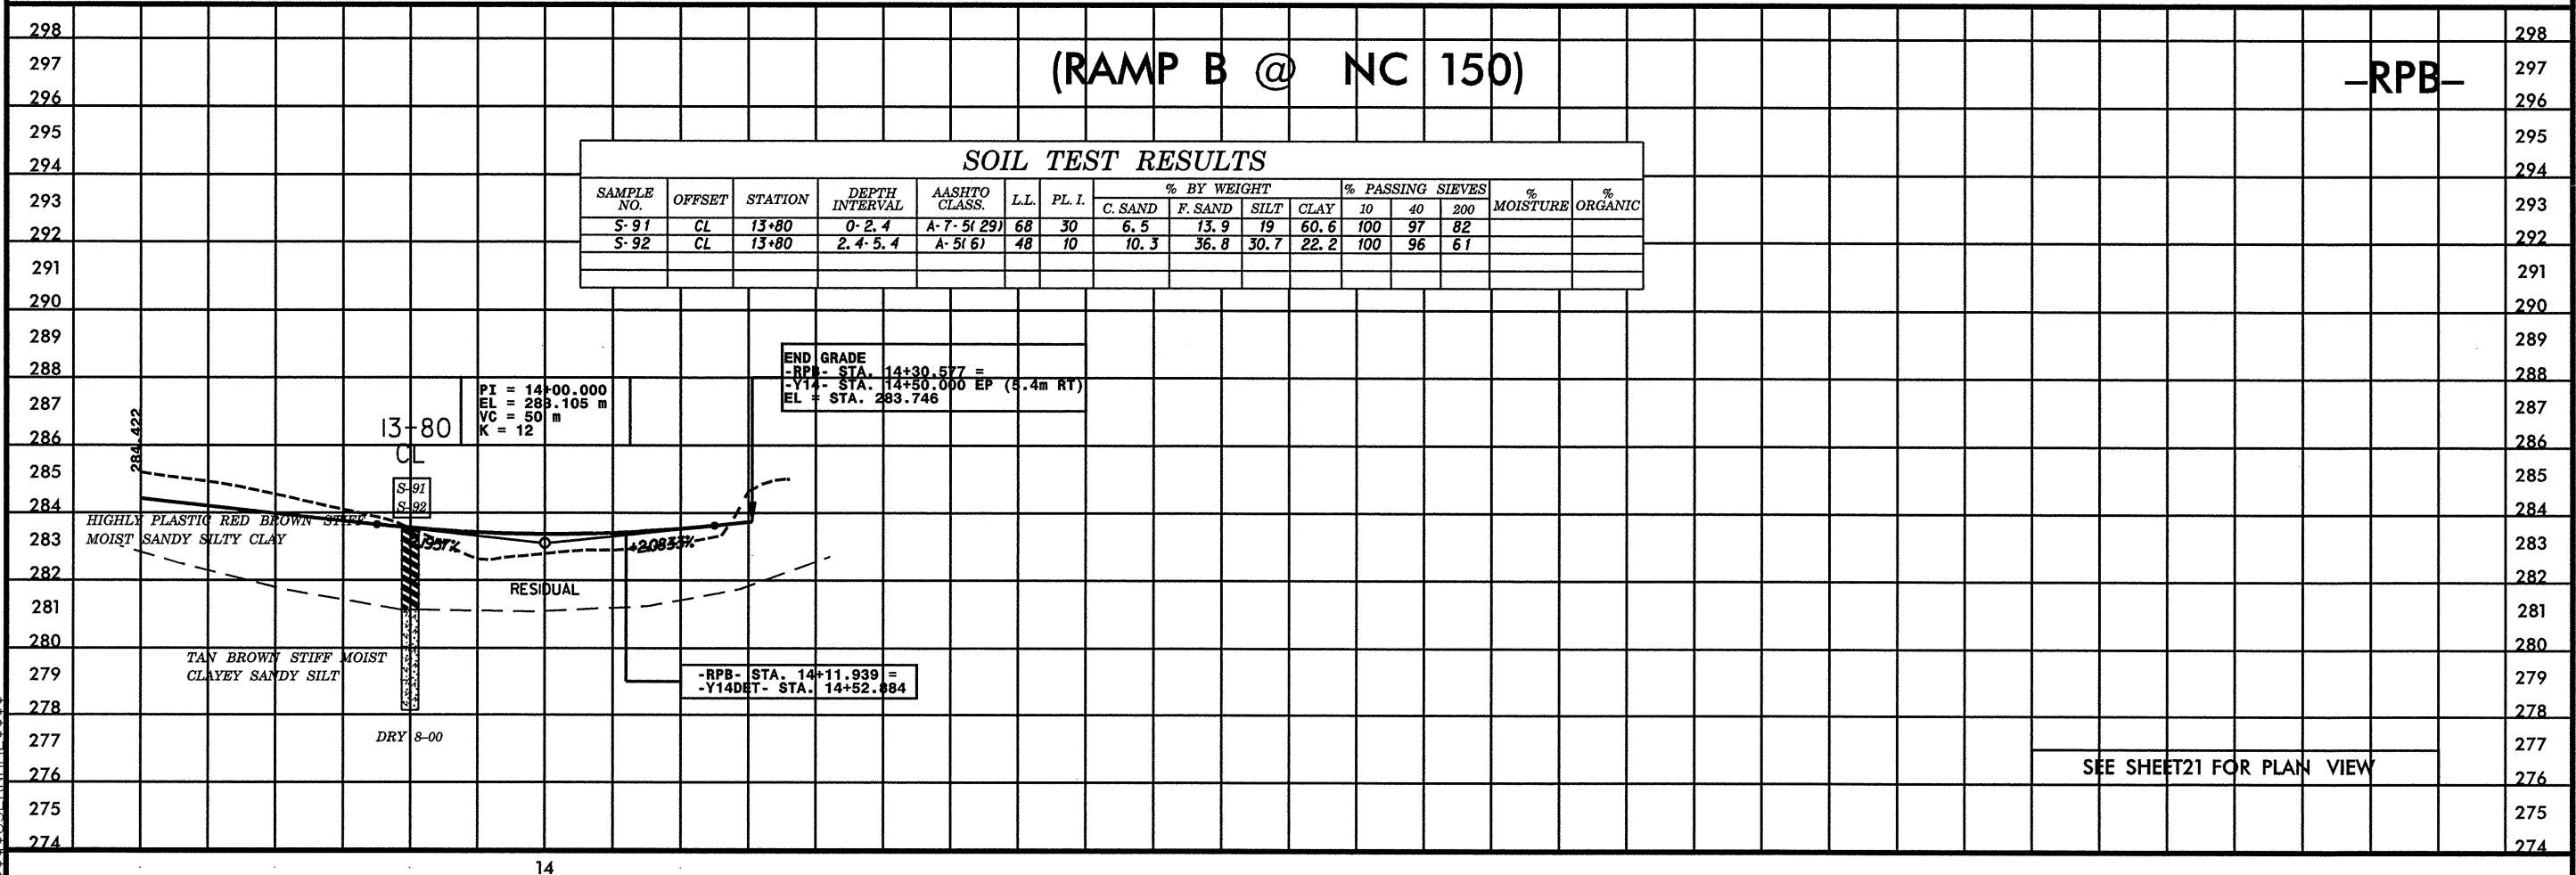

\$\$\$SYTIME\$\$\$  
 \$\$\$CDGN\$\$\$  
 \$\$\$LALL\$\$\$  
 \$\$\$USTEN\$\$\$  
 \$\$\$RPL\$\$\$