

	PROJECT REFERENCE NO.	SHEET NO.
	R-2206C	47
R/W SHEET NO.		
ROADWAY DESIGN ENGINEER	HYDRAULICS ENGINEER	
INCOMPLETE PLANS DO NOT USE FOR R/W ACQUISITION PRELIMINARY PLANS DO NOT USE FOR CONSTRUCTION		
CONST. REV.		
R/W REV.		

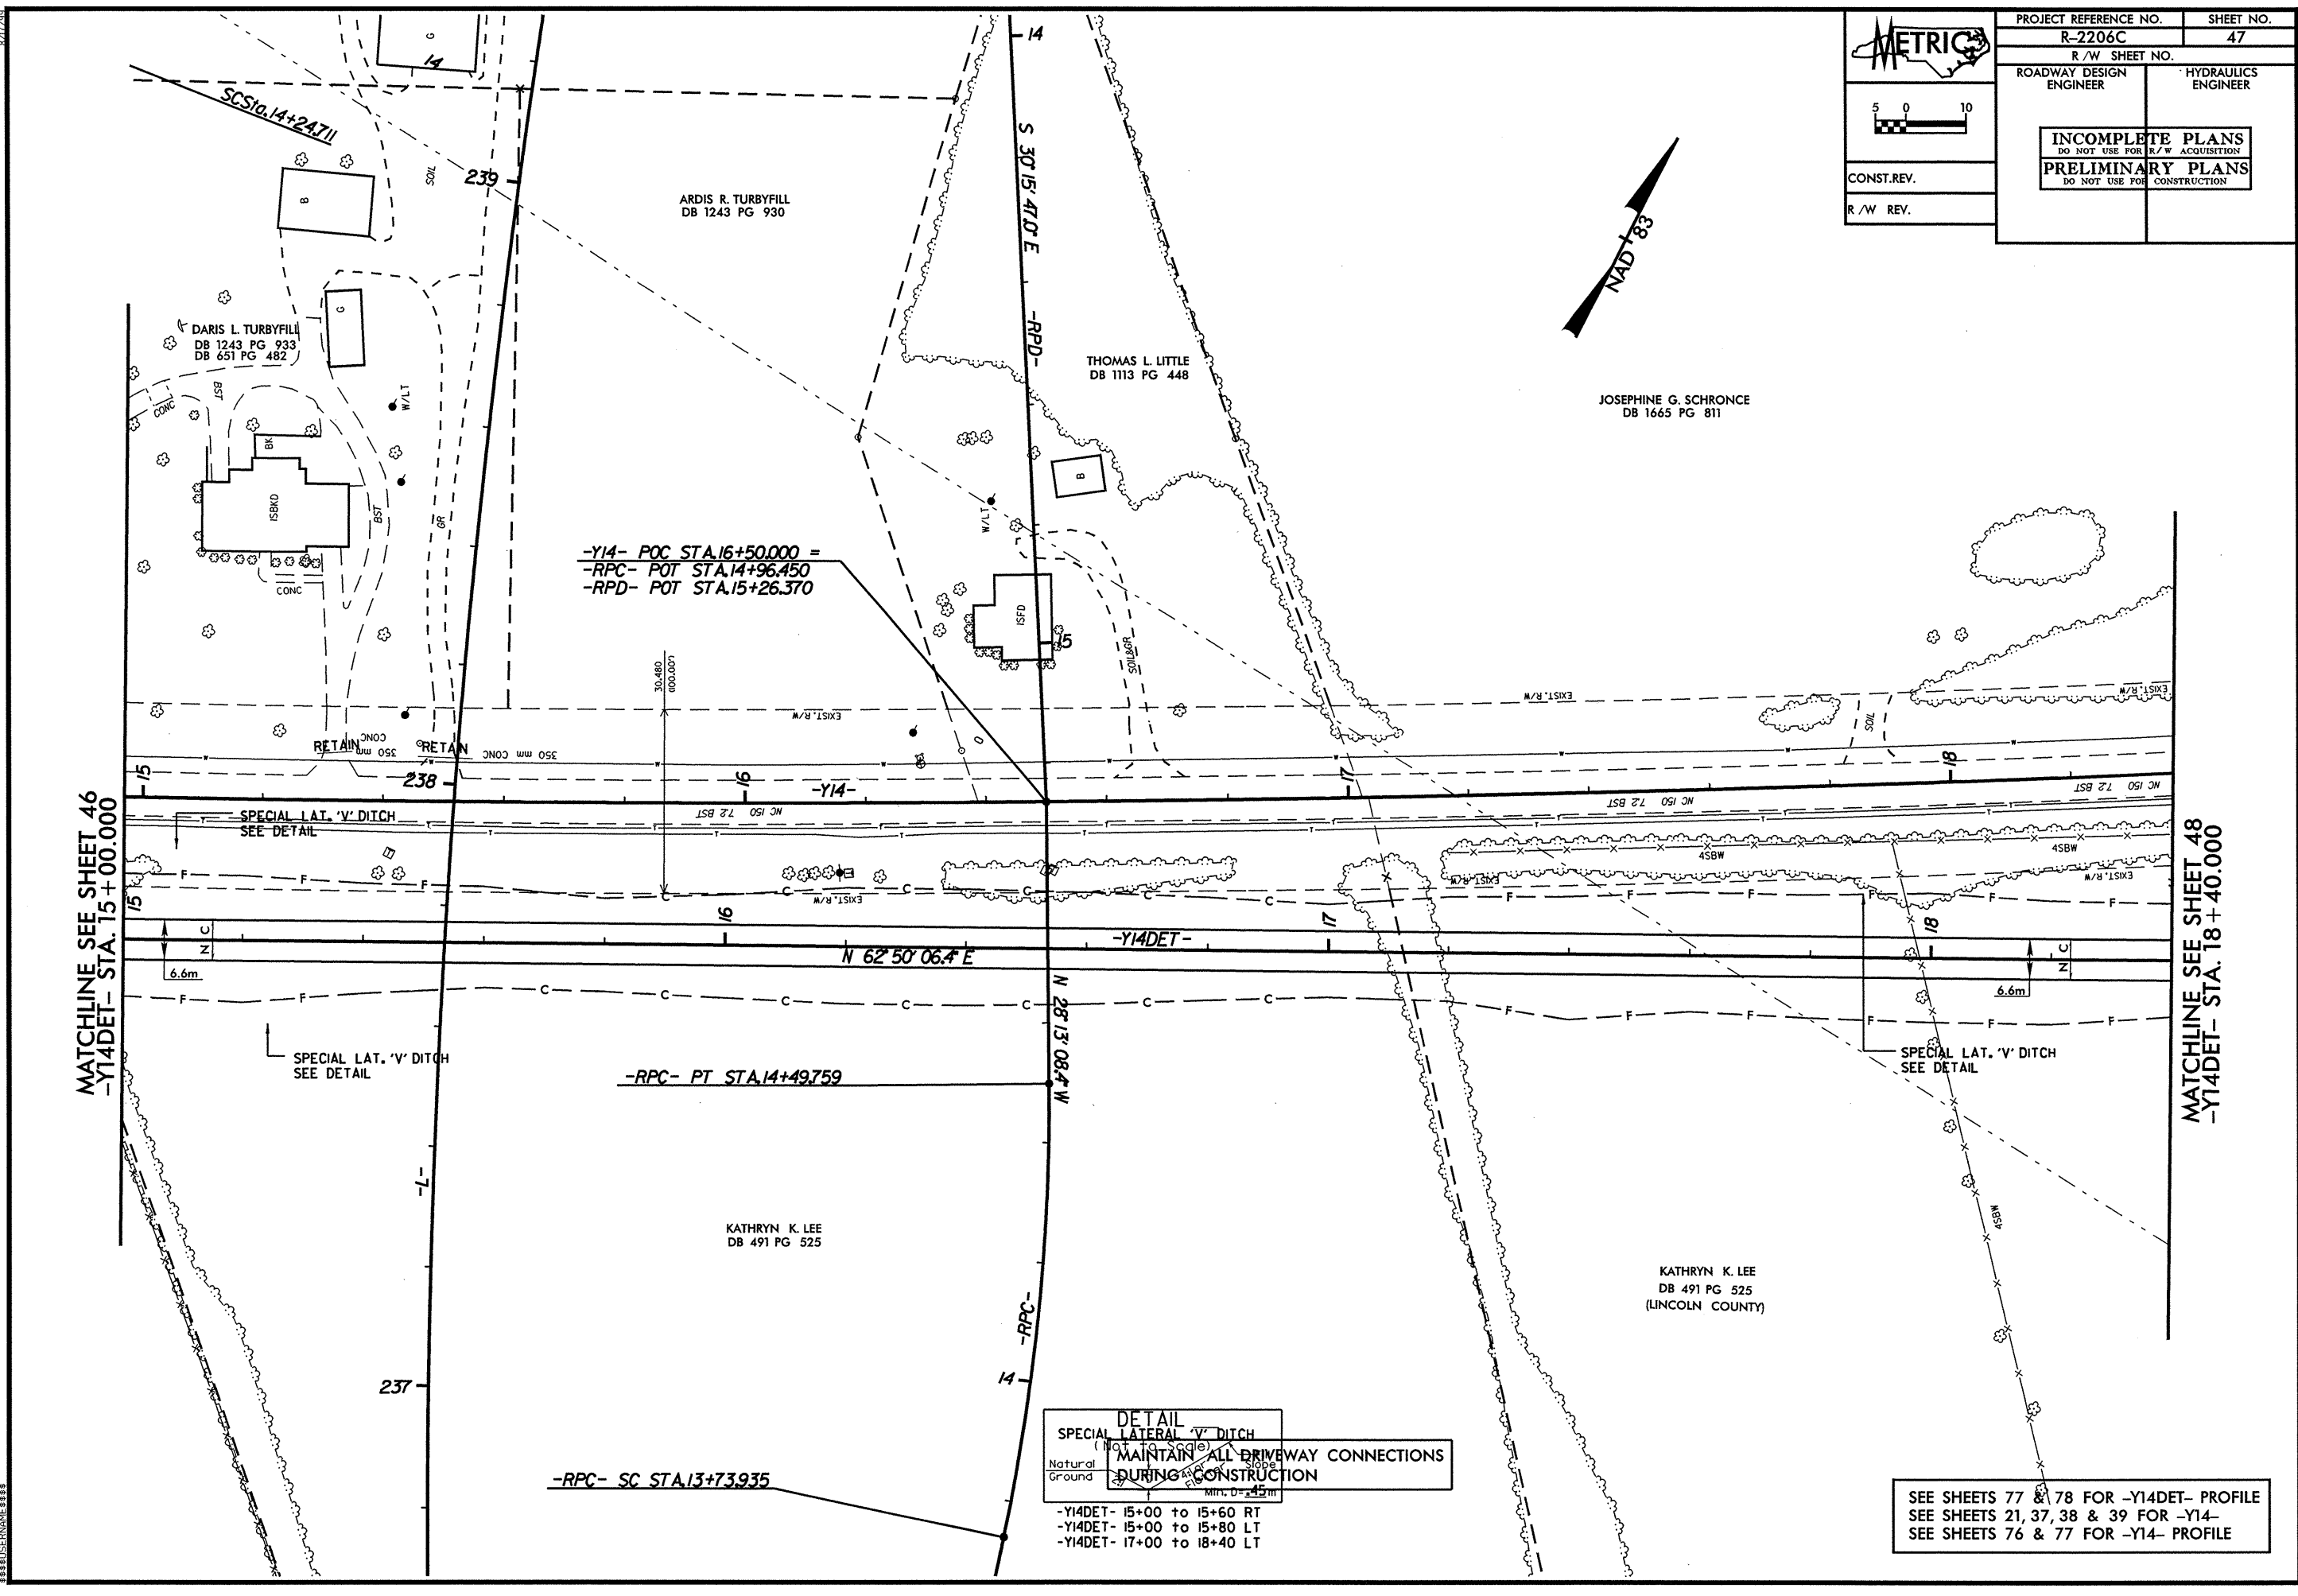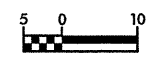

MATCHLINE SEE SHEET 46
-Y14DET- STA. 15+00.000

MATCHLINE SEE SHEET 48
-Y14DET- STA. 18+40.000

-Y14- POC STA. 16+50.000 =
-RPC- POT STA. 14+96.450
-RPD- POT STA. 15+26.370

-RPC- PT STA. 14+49.759

-RPC- SC STA. 13+73.935

DETAIL
 SPECIAL LATERAL 'V' DITCH
 (Not to Scale)
 MAINTAIN ALL DRIVEWAY CONNECTIONS
 DURING CONSTRUCTION
 Min. D=45mm

- Y14DET- 15+00 to 15+60 RT
- Y14DET- 15+00 to 15+80 LT
- Y14DET- 17+00 to 18+40 LT

SEE SHEETS 77 & 78 FOR -Y14DET- PROFILE
 SEE SHEETS 21, 37, 38 & 39 FOR -Y14-
 SEE SHEETS 76 & 77 FOR -Y14- PROFILE

*****SYSTEMS*****
 *****SOFTWARE*****
 *****SERIALS*****