


**METRIC**

5 0 10

CONST. REV.

R/W REV.



PROJECT REFERENCE NO.	R-2206C	SHEET NO.	42
R/W SHEET NO.	31		
ROADWAY DESIGN ENGINEER		HYDRAULICS ENGINEER	
<b>INCOMPLETE PLANS</b> DO NOT USE FOR R/W ACQUISITION <b>PRELIMINARY PLANS</b> DO NOT USE FOR CONSTRUCTION			

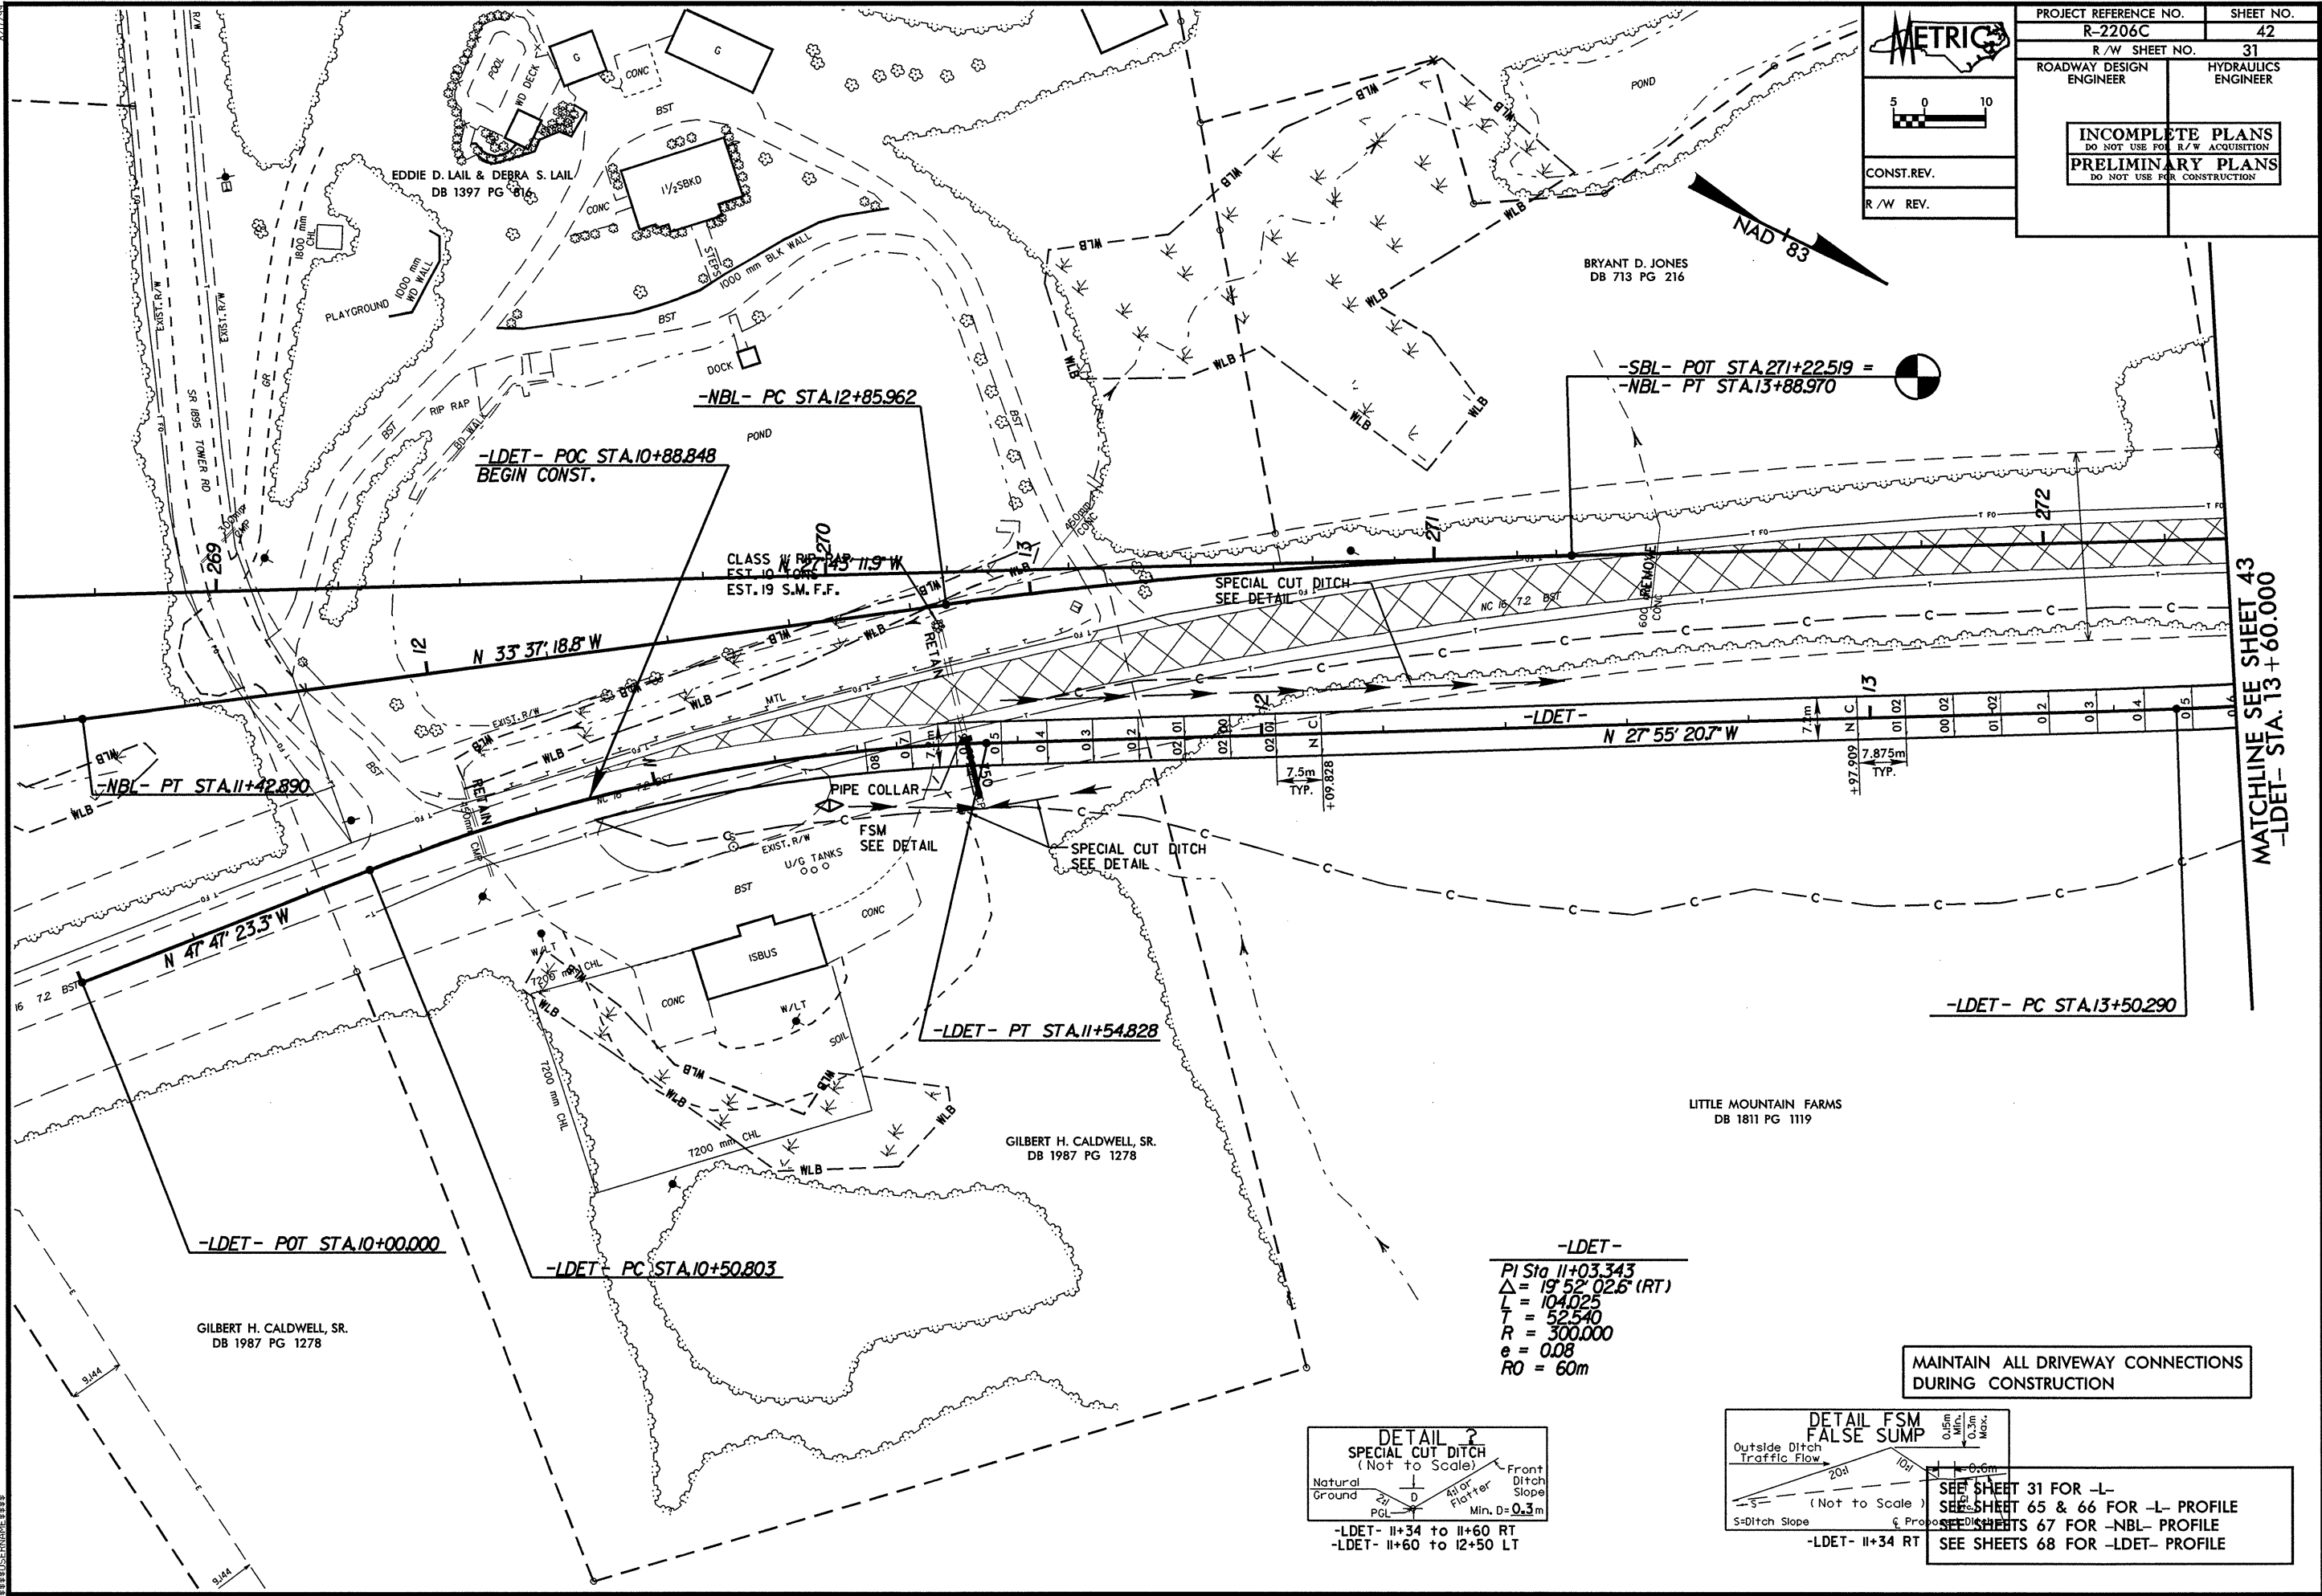

MATCHLINE SEE SHEET 43  
-LDET- STA. 13 + 60.000

**MAINTAIN ALL DRIVEWAY CONNECTIONS DURING CONSTRUCTION**

**-LDET-**  
 PI Sta 11+03.343  
 $\Delta = 19^\circ 52' 02.6''$  (RT)  
 L = 104.025  
 T = 52.540  
 R = 300.000  
 e = 0.08  
 RO = 60m

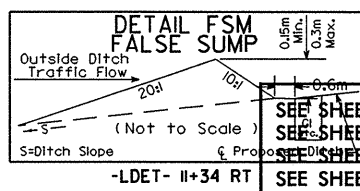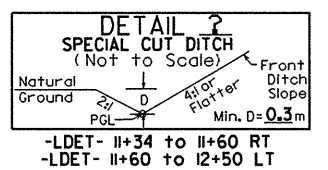

SEE SHEET 31 FOR -L-  
 SEE SHEETS 65 & 66 FOR -L- PROFILE  
 SEE SHEETS 67 FOR -NBL- PROFILE  
 SEE SHEETS 68 FOR -LDET- PROFILE

SYSTEMS CONSTRUCTION