
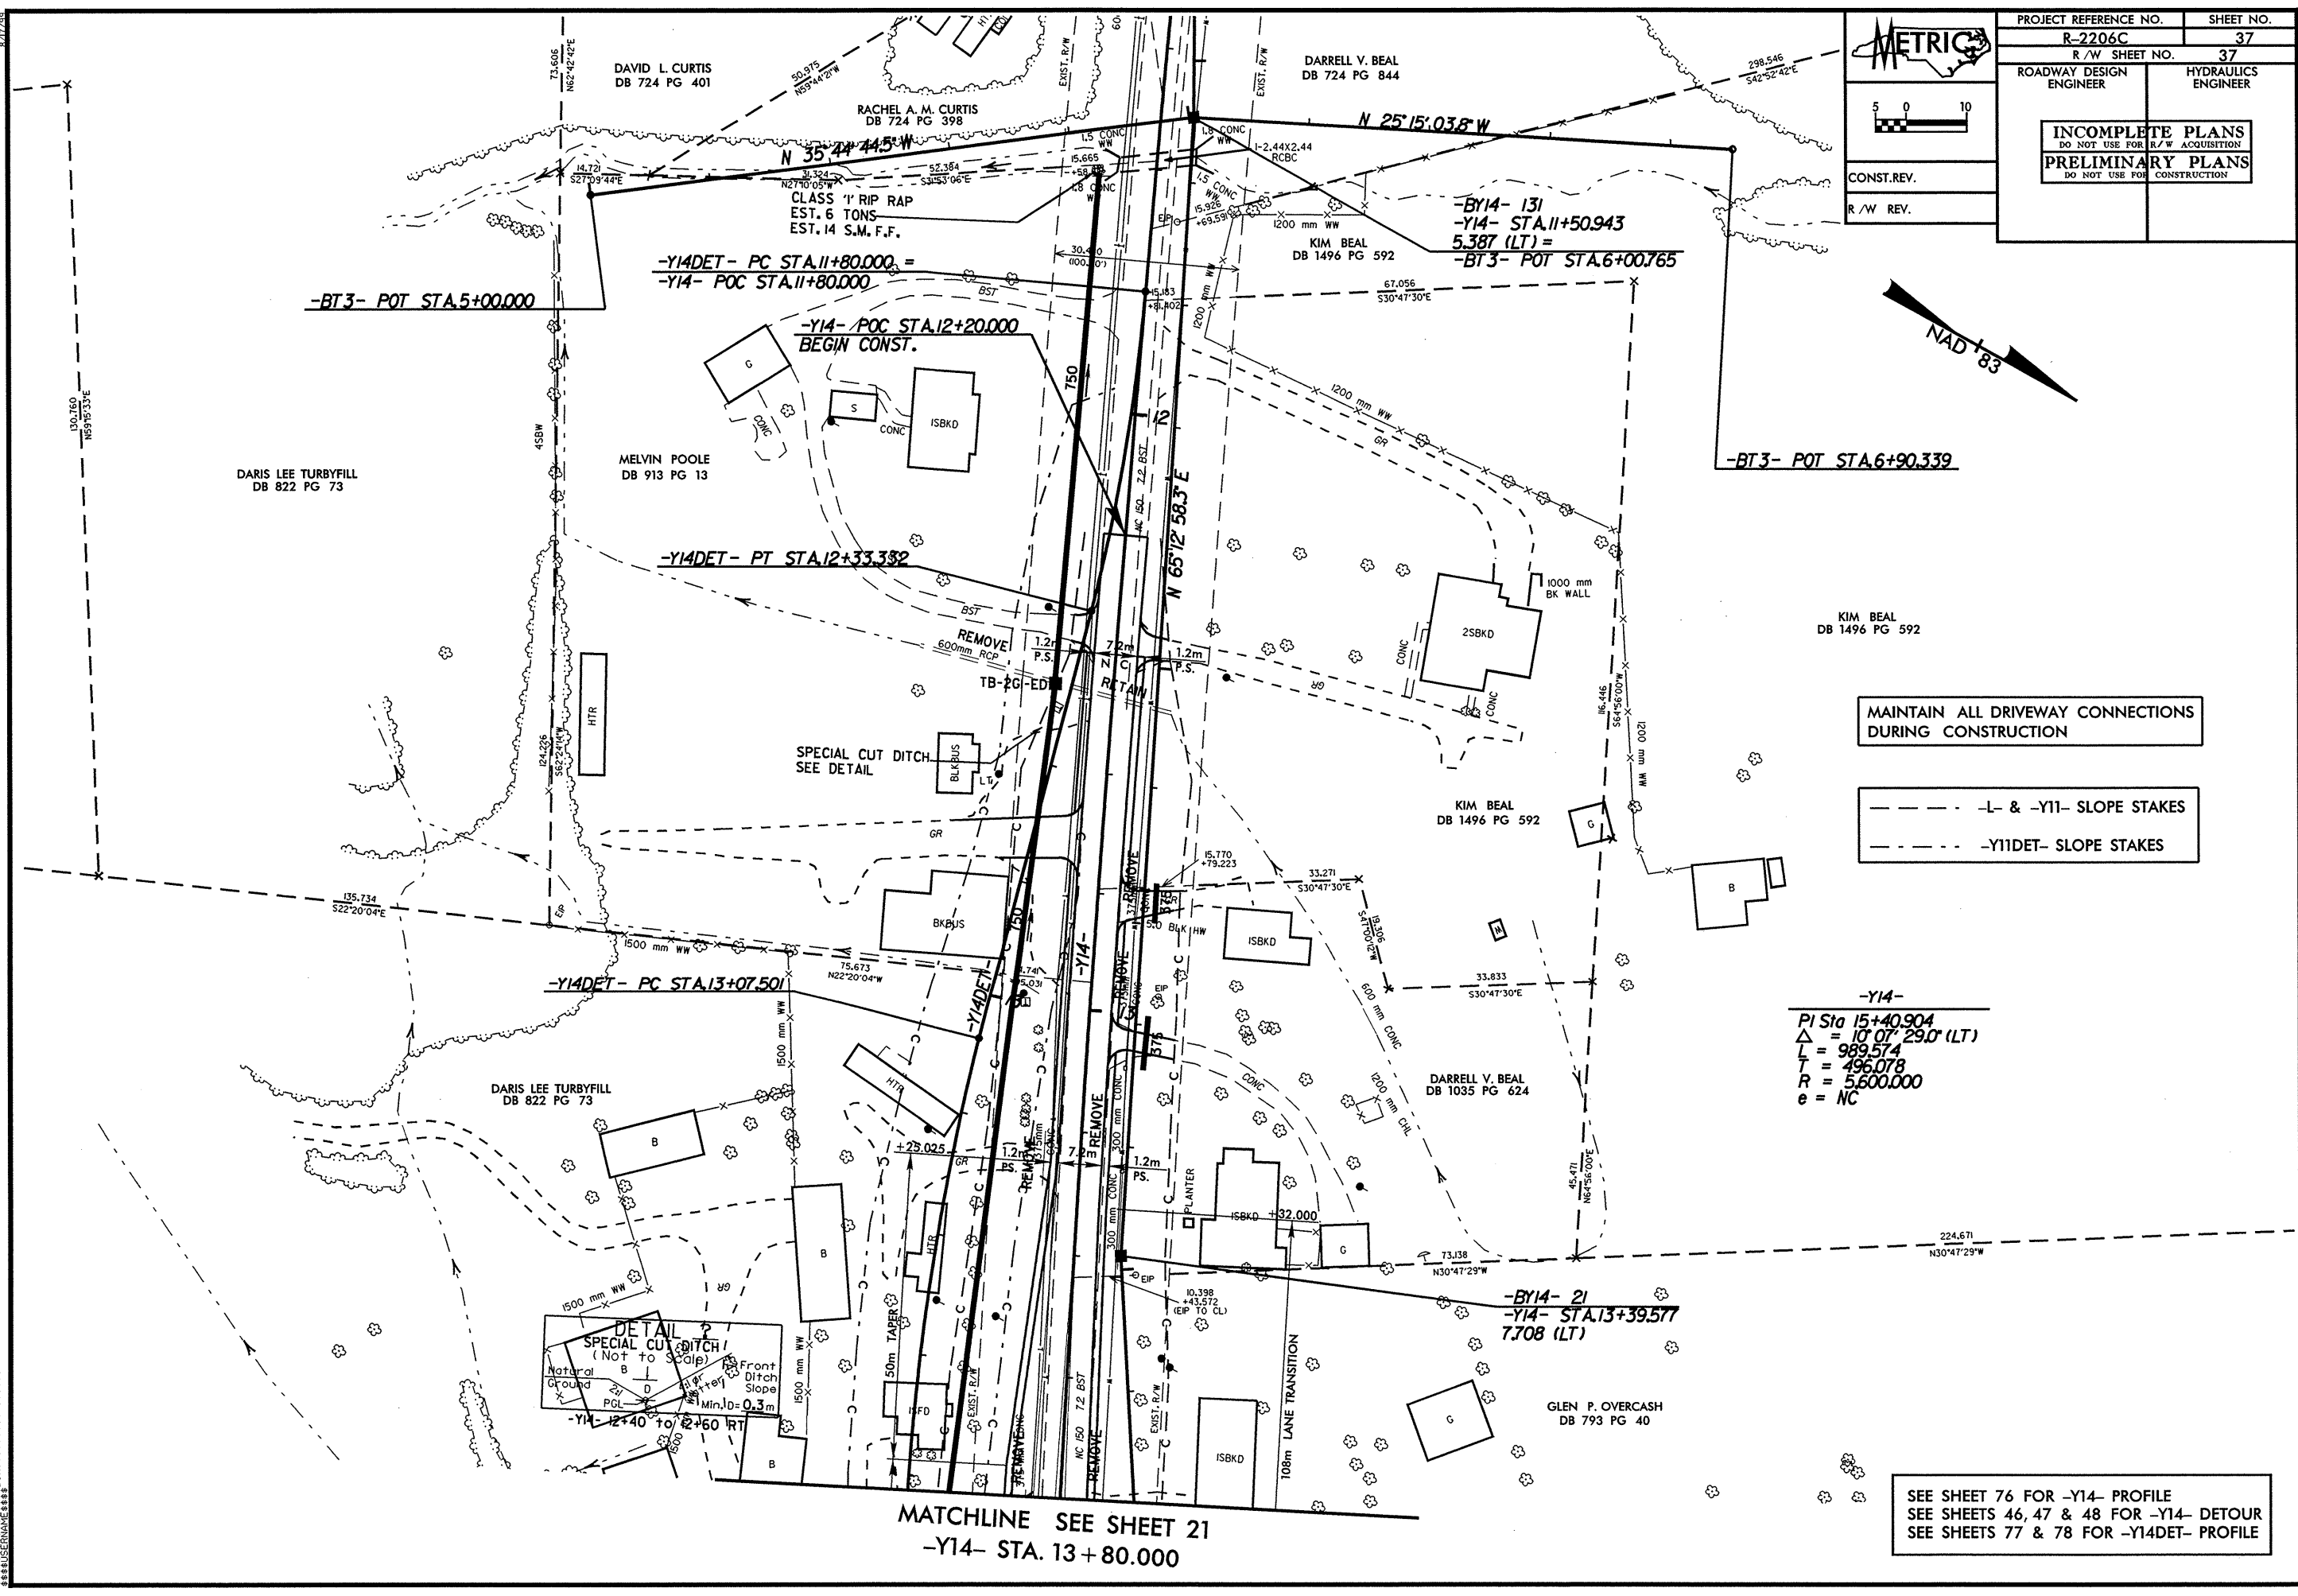
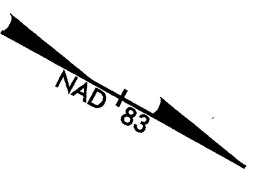



PROJECT REFERENCE NO. R-2206C		SHEET NO. 37	
ROADWAY DESIGN ENGINEER		HYDRAULICS ENGINEER	
CONST.REV.		R/W REV.	
R/W SHEET NO. 37		DO NOT USE FOR R/W ACQUISITION	
INCOMPLETE PLANS		PRELIMINARY PLANS	
DO NOT USE FOR CONSTRUCTION		DO NOT USE FOR CONSTRUCTION	

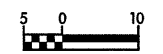

MAINTAIN ALL DRIVEWAY CONNECTIONS DURING CONSTRUCTION

--- -L- & -Y11- SLOPE STAKES  
 --- -Y11DET- SLOPE STAKES

-Y14-  
 PI Sta 15+40.904  
 $\Delta = 10' 07'' 29.0'' (LT)$   
 $L = 989.574$   
 $T = 496.078$   
 $R = 5,600.000$   
 $e = NC$

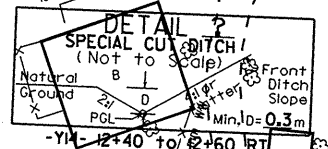

MATCHLINE SEE SHEET 21  
 -Y14- STA. 13+80.000

SEE SHEET 76 FOR -Y14- PROFILE  
 SEE SHEETS 46, 47 & 48 FOR -Y14- DETOUR  
 SEE SHEETS 77 & 78 FOR -Y14DET- PROFILE

\*\*\*\*\*SYTIME\*\*\*\*\*  
 \*\*\*\*\*DUON\*\*\*\*\*  
 \*\*\*\*\*\*\*\*\*\*