

	PROJECT REFERENCE NO.	SHEET NO.
	R-2206C	36
	R/W SHEET NO.	36
ROADWAY DESIGN ENGINEER	HYDRAULICS ENGINEER	
INCOMPLETE PLANS DO NOT USE FOR R/W ACQUISITION PRELIMINARY PLANS DO NOT USE FOR CONSTRUCTION		
CONST. REV.		
R/W REV.		

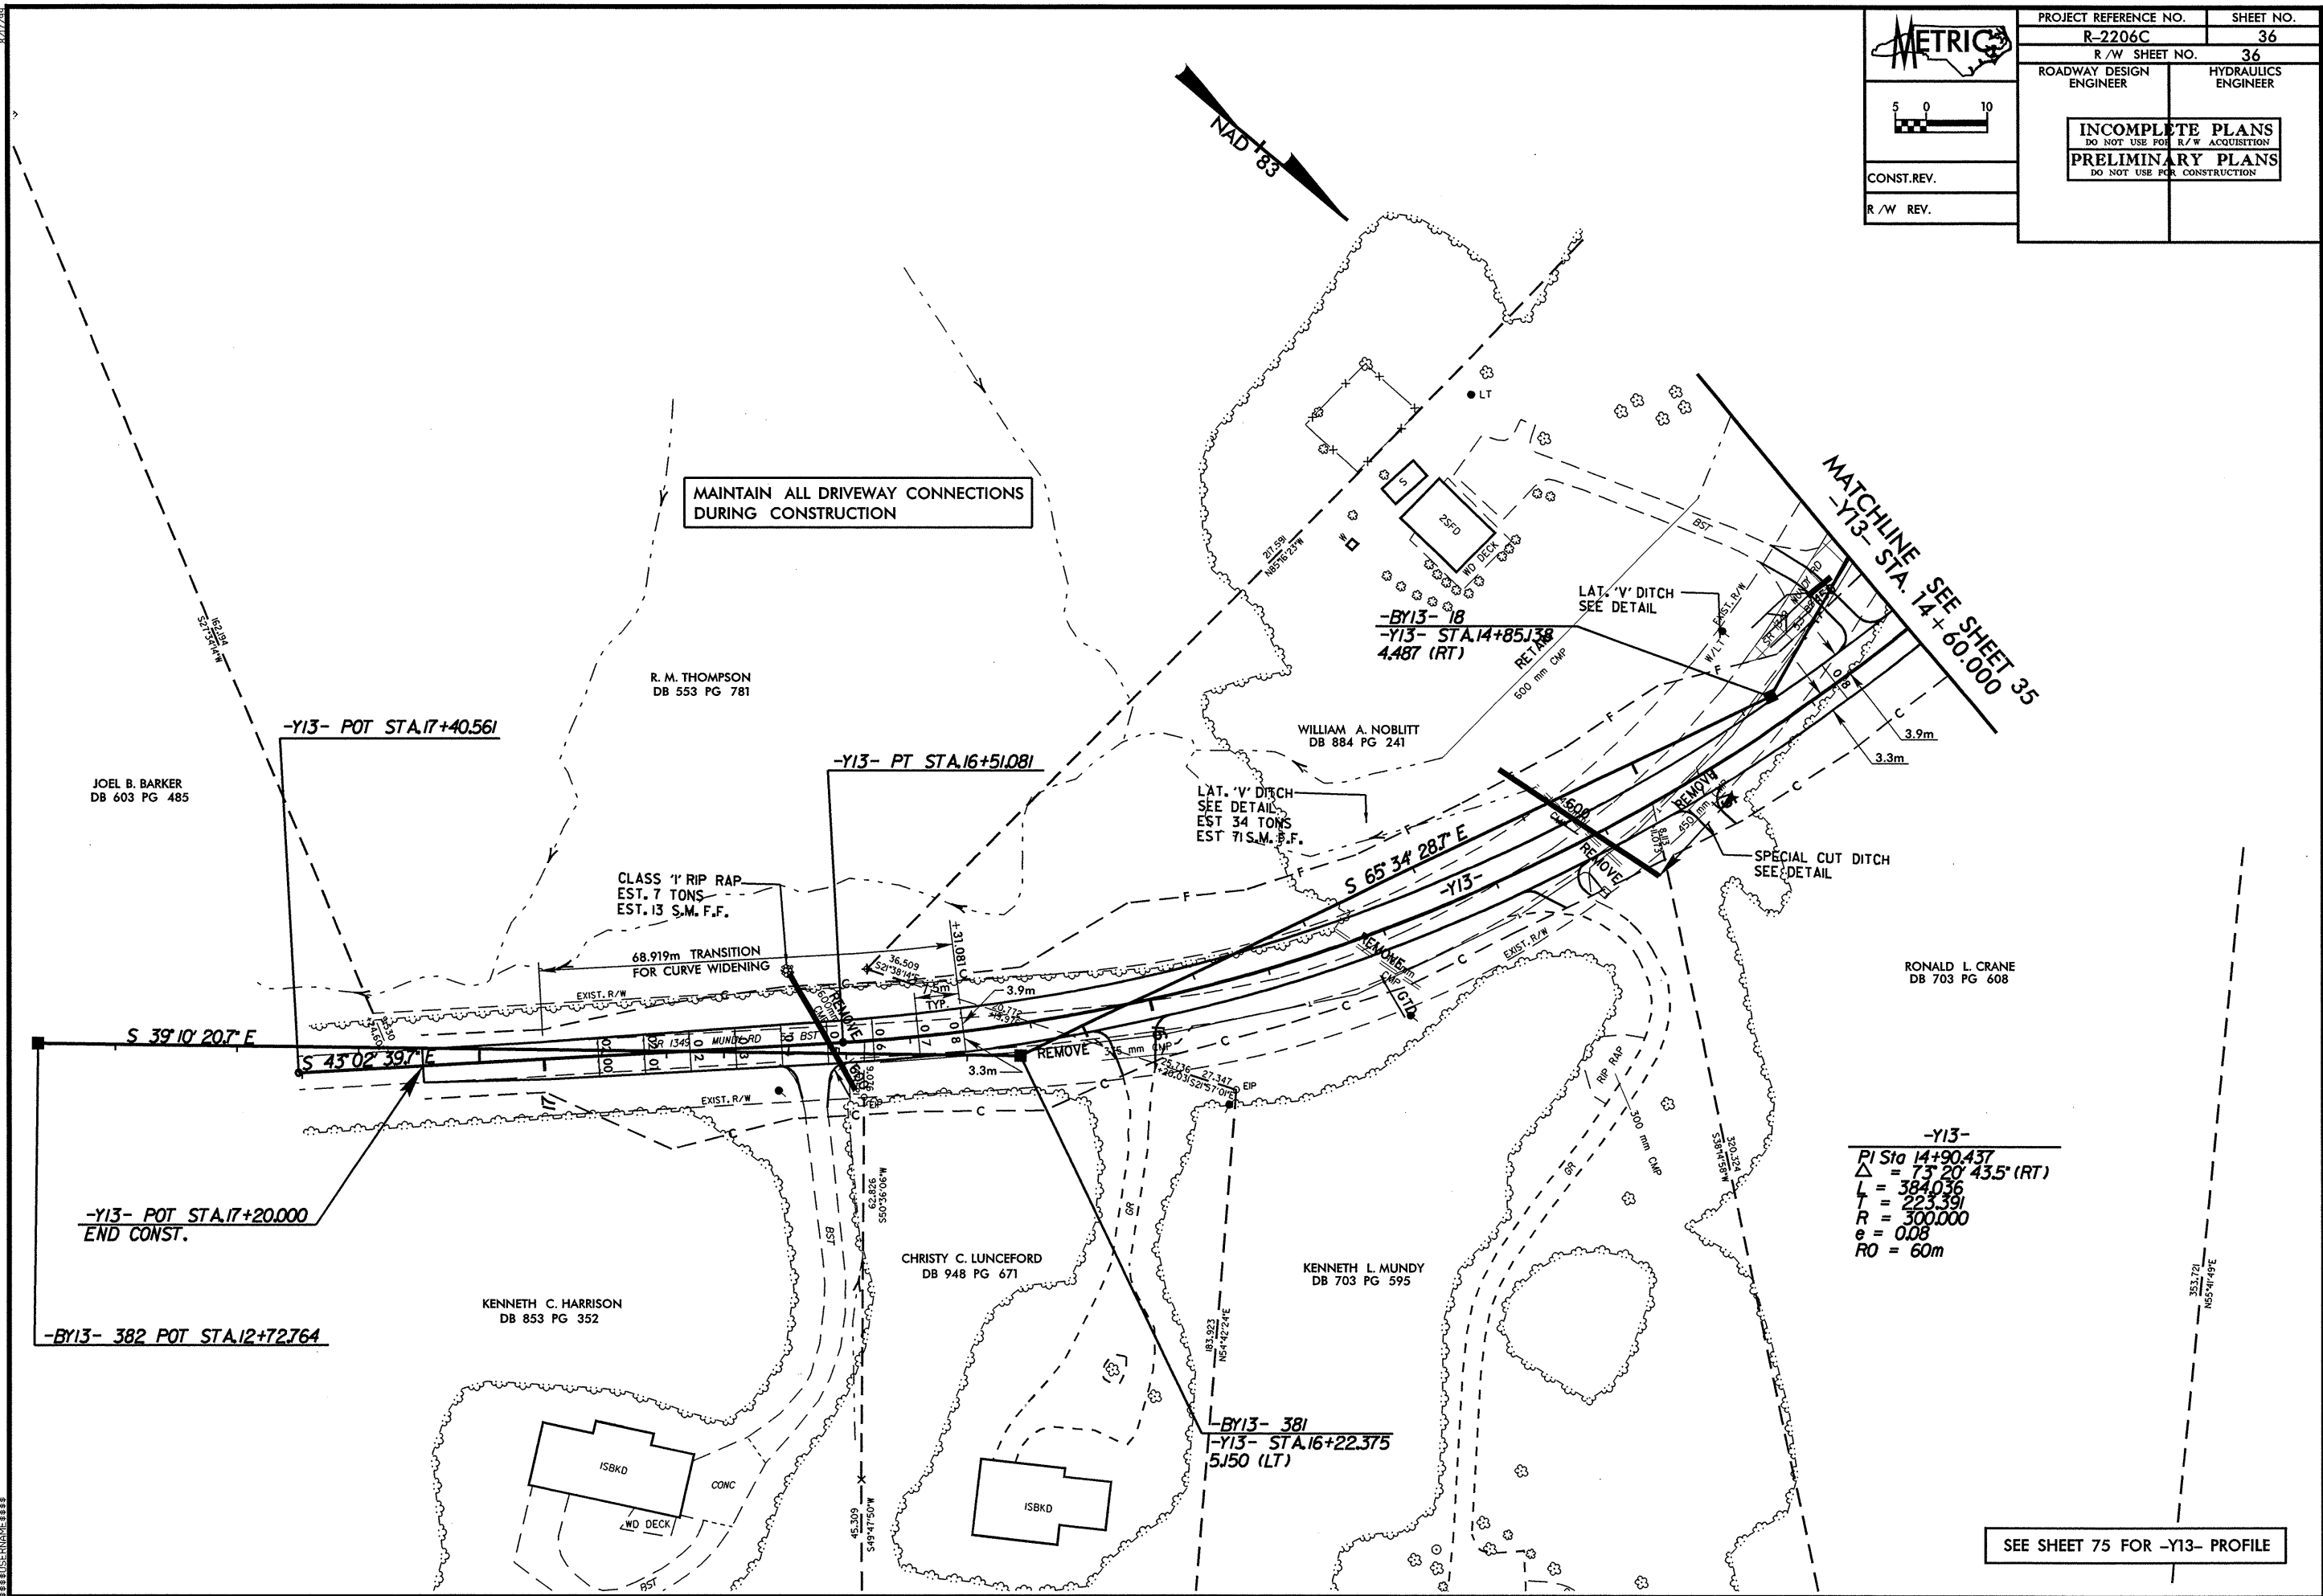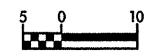

-Y13-
 PI Sta 14+90.437
 $\Delta = 73^{\circ} 20' 43.5''$ (RT)
 $L = 384.036$
 $T = 223.391$
 $R = 300.000$
 $e = 0.08$
 $RO = 60m$

SEE SHEET 75 FOR -Y13- PROFILE

*****STAKE*****
 *****COURSE*****
 *****MILE*****