

METRIC


CONST. REV.
R/W REV.

PROJECT REFERENCE NO.	SHEET NO.
R-2206C	25
R/W SHEET NO.	25
ROADWAY DESIGN ENGINEER	HYDRAULICS ENGINEER
INCOMPLETE PLANS DO NOT USE FOR R/W ACQUISITION PRELIMINARY PLANS DO NOT USE FOR CONSTRUCTION	

CLIFF - BLAKE ASSOC.
DB 1936 PG 1335


CLIFF - BLAKE ASSOC.
DB 1936 PG 1335

-BL- 361
-L- STA. 253+88.242
1.008 (RT)




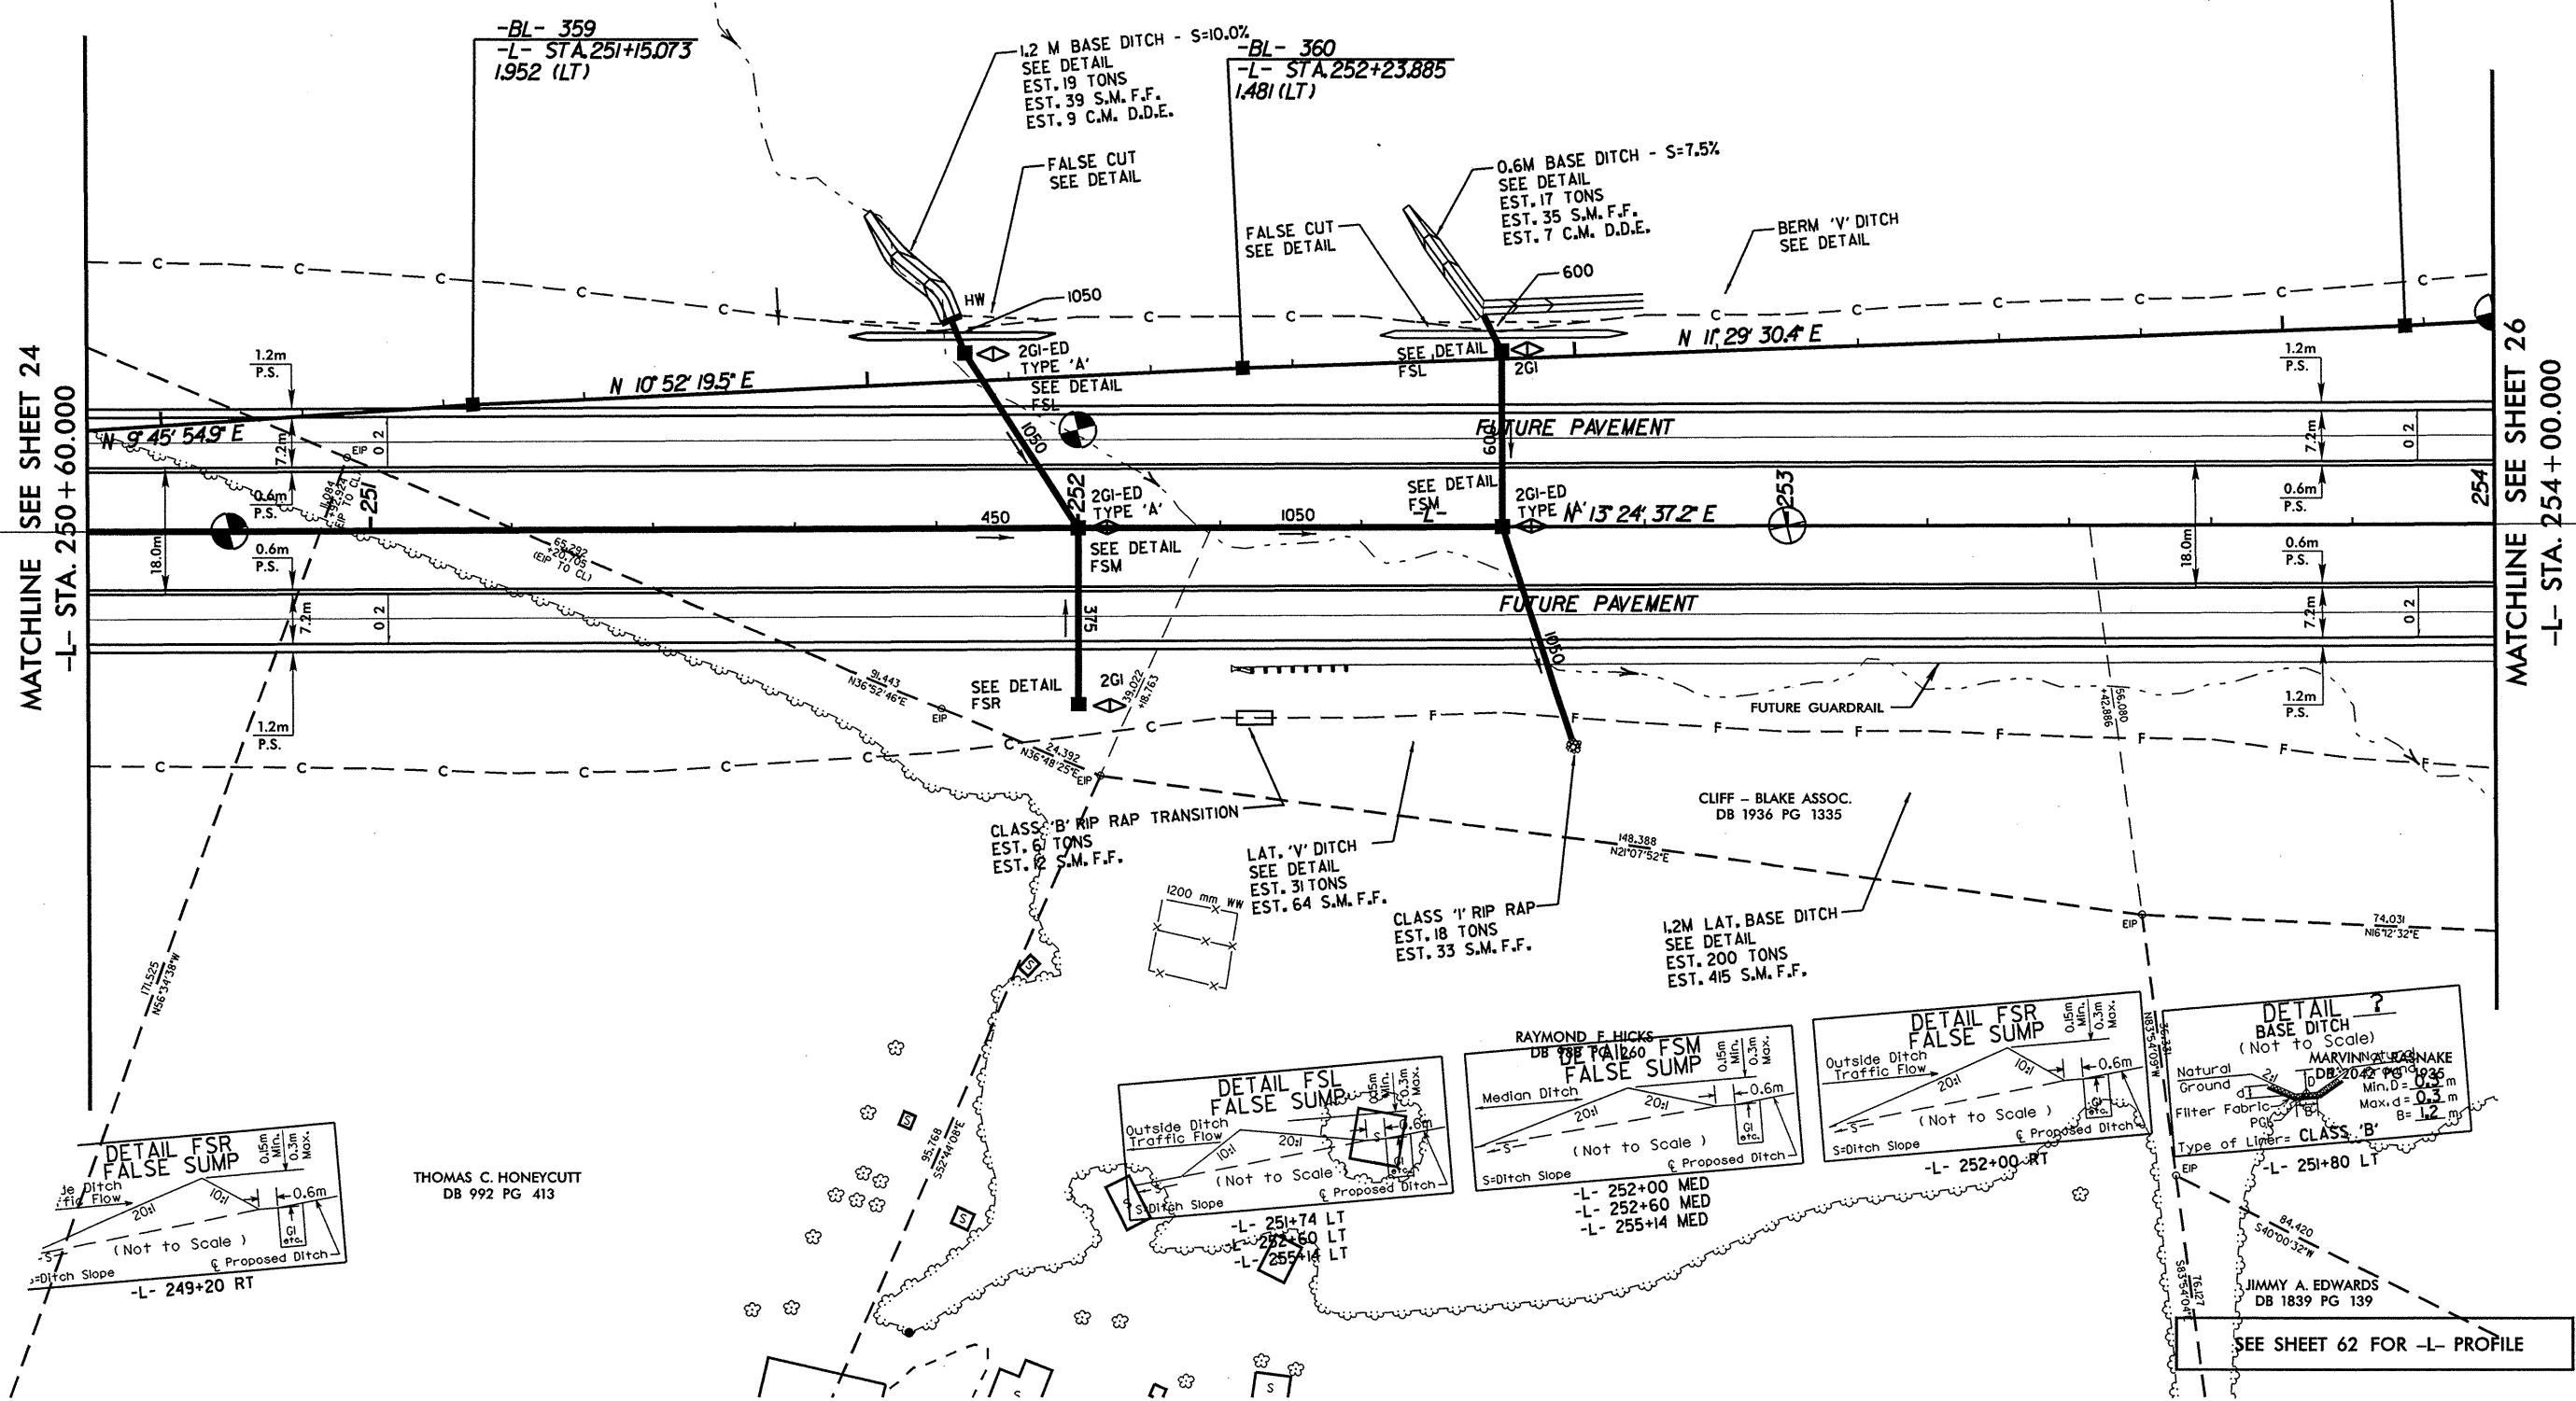


MATCHLINE SEE SHEET 24
-L- STA. 250+60.000

MATCHLINE SEE SHEET 26
-L- STA. 254+00.000

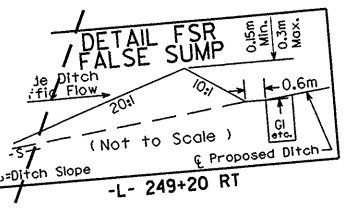

THOMAS C. HONEYCUTT
DB 992 PG 413

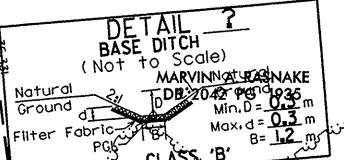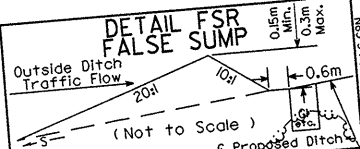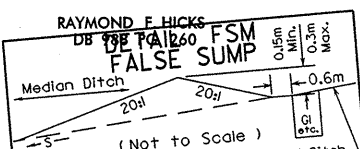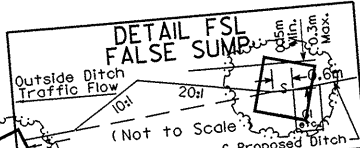

SEE SHEET 62 FOR -L- PROFILE

*****SYSTEM*****
*****REVISIONS*****