



PROJECT REFERENCE NO. R-2206C		SHEET NO. 18	
R/W SHEET NO. 18		ROADWAY DESIGN ENGINEER	
ROADWAY DESIGN ENGINEER		HYDRAULICS ENGINEER	
INCOMPLETE PLANS DO NOT USE FOR R/W ACQUISITION PRELIMINARY PLANS DO NOT USE FOR CONSTRUCTION			
CONST. REV.		R/W REV.	

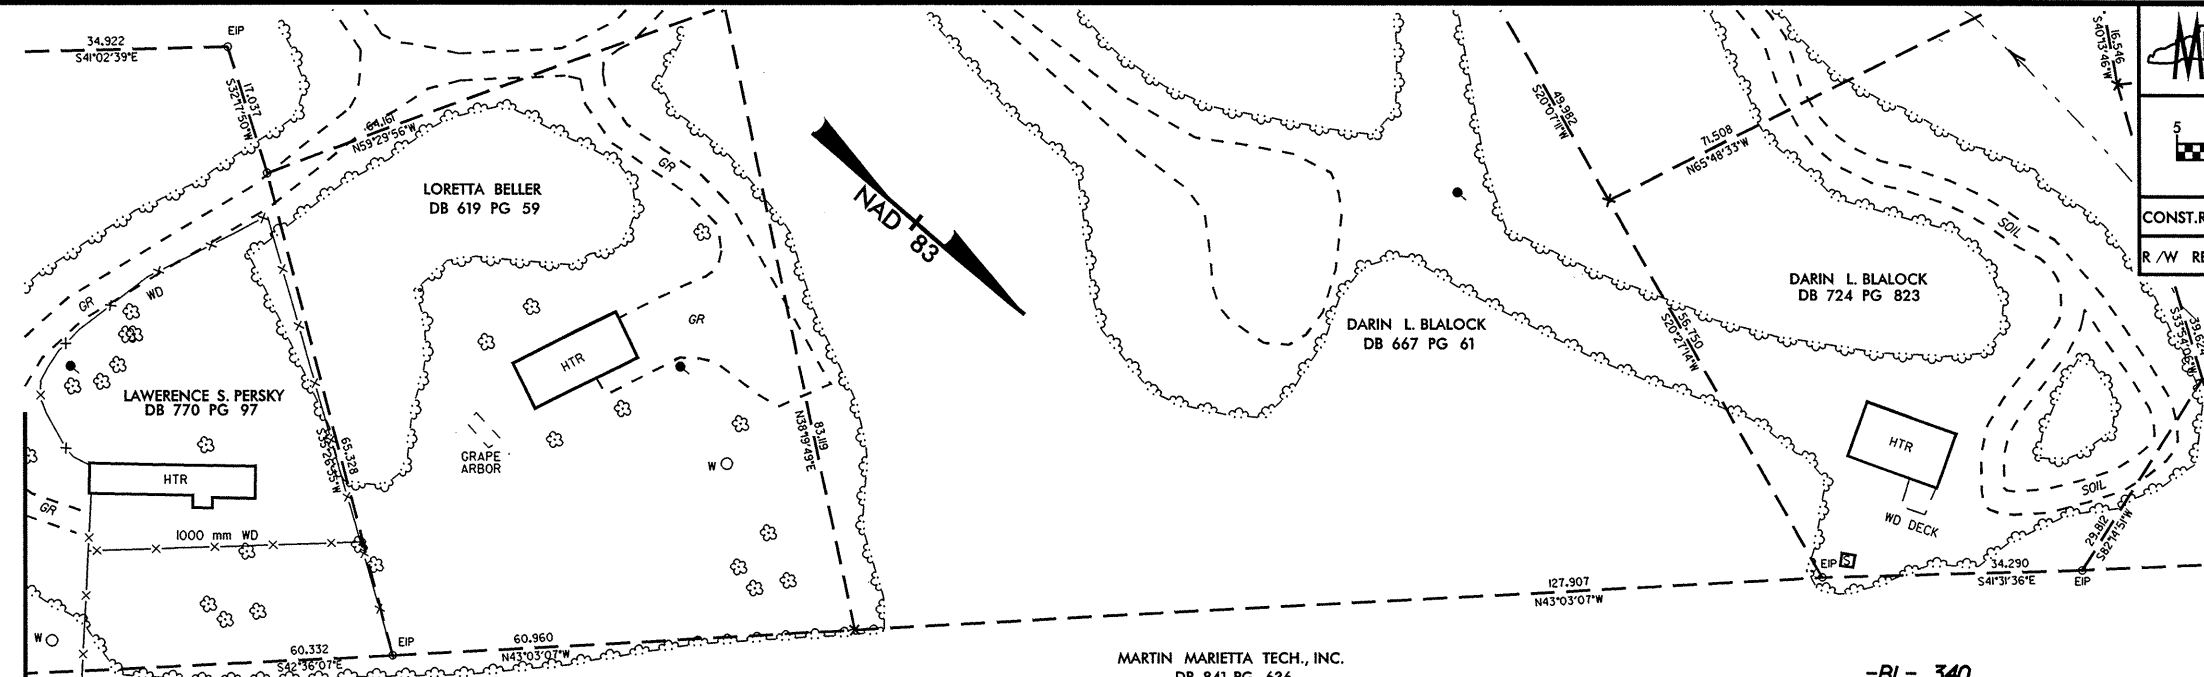








MATCHLINE SEE SHEET 17
-L- STA. 224+60.000

MATCHLINE SEE SHEET 19
-L- STA. 227+80.000

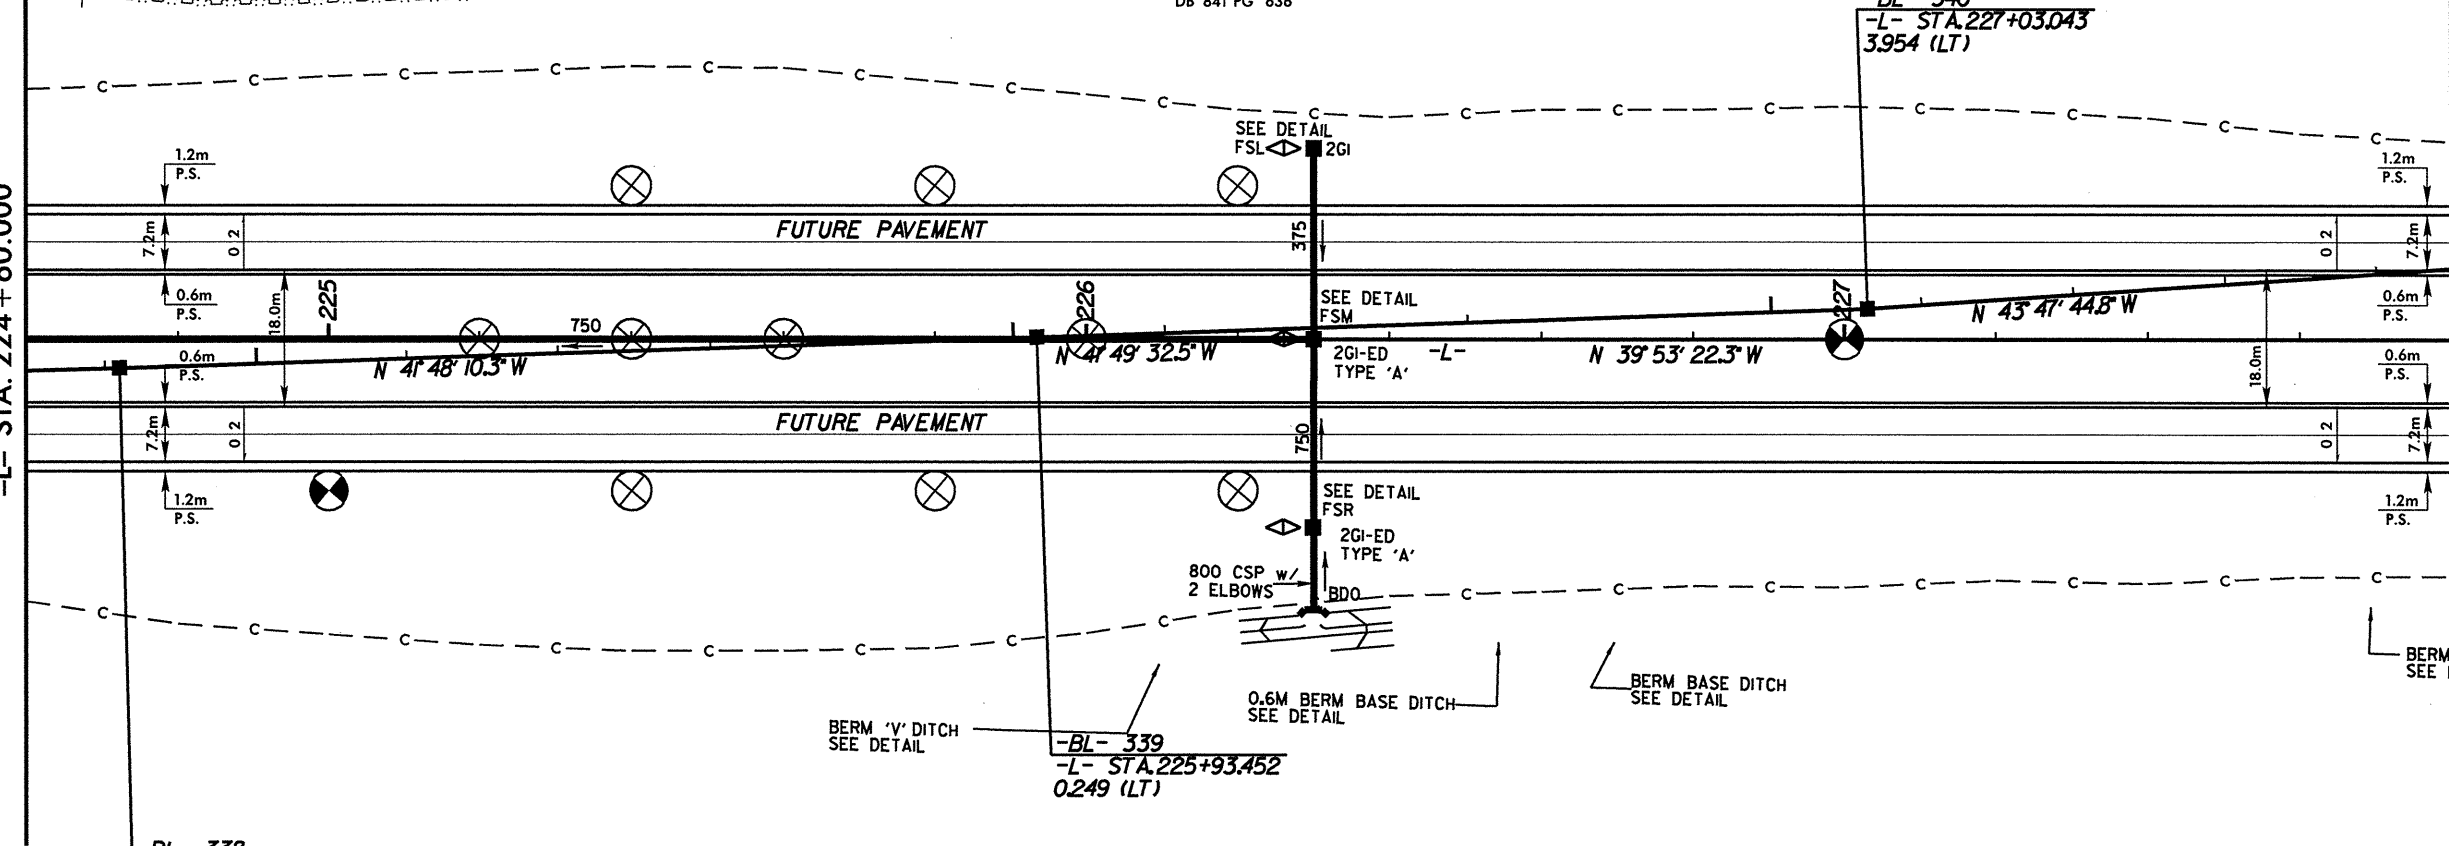

-BL- 338
-L- STA. 224+72.287
3.798 (RT)

-BL- 339
-L- STA. 225+93.452
0.249 (LT)

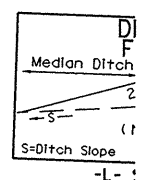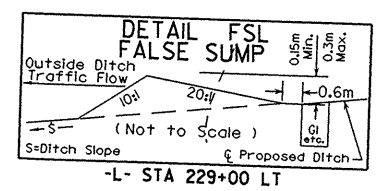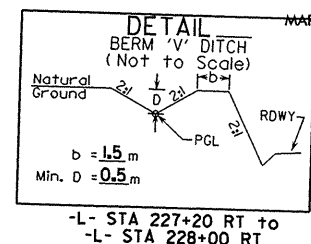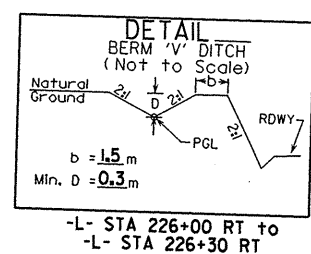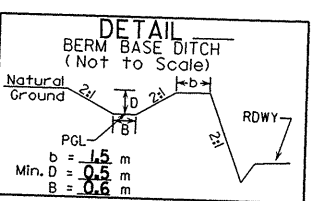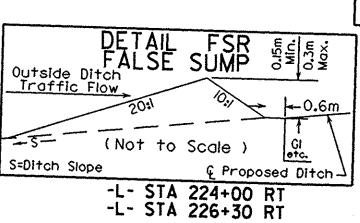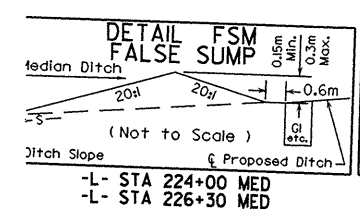

SEE SHEETS 58 & 59 FOR -L- PROFILE