

METRIC

CONST. REV.
R/W REV.

PROJECT REFERENCE NO. R-2206C	SHEET NO. 7
R/W SHEET NO. 7	
ROADWAY DESIGN ENGINEER	HYDRAULICS ENGINEER
INCOMPLETE PLANS DO NOT USE FOR R/W ACQUISITION PRELIMINARY PLANS DO NOT USE FOR CONSTRUCTION	









JOHNNY L. ROLLINS
DB 514 PG 23

SUE H. MURDOCK
DB 381 PG 687

MATCHLINE SEE SHEET 6
-L- STA. 189+00.000

MATCHLINE SEE SHEET 8
-L- STA. 191+80.000

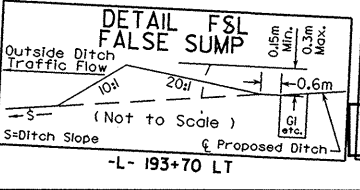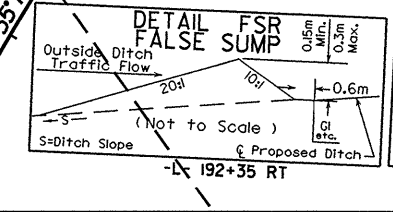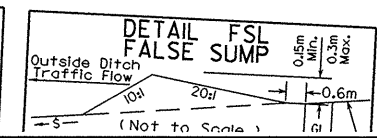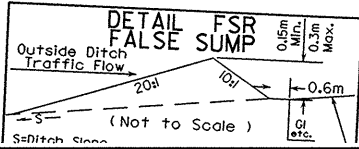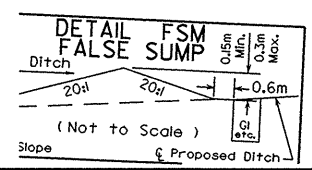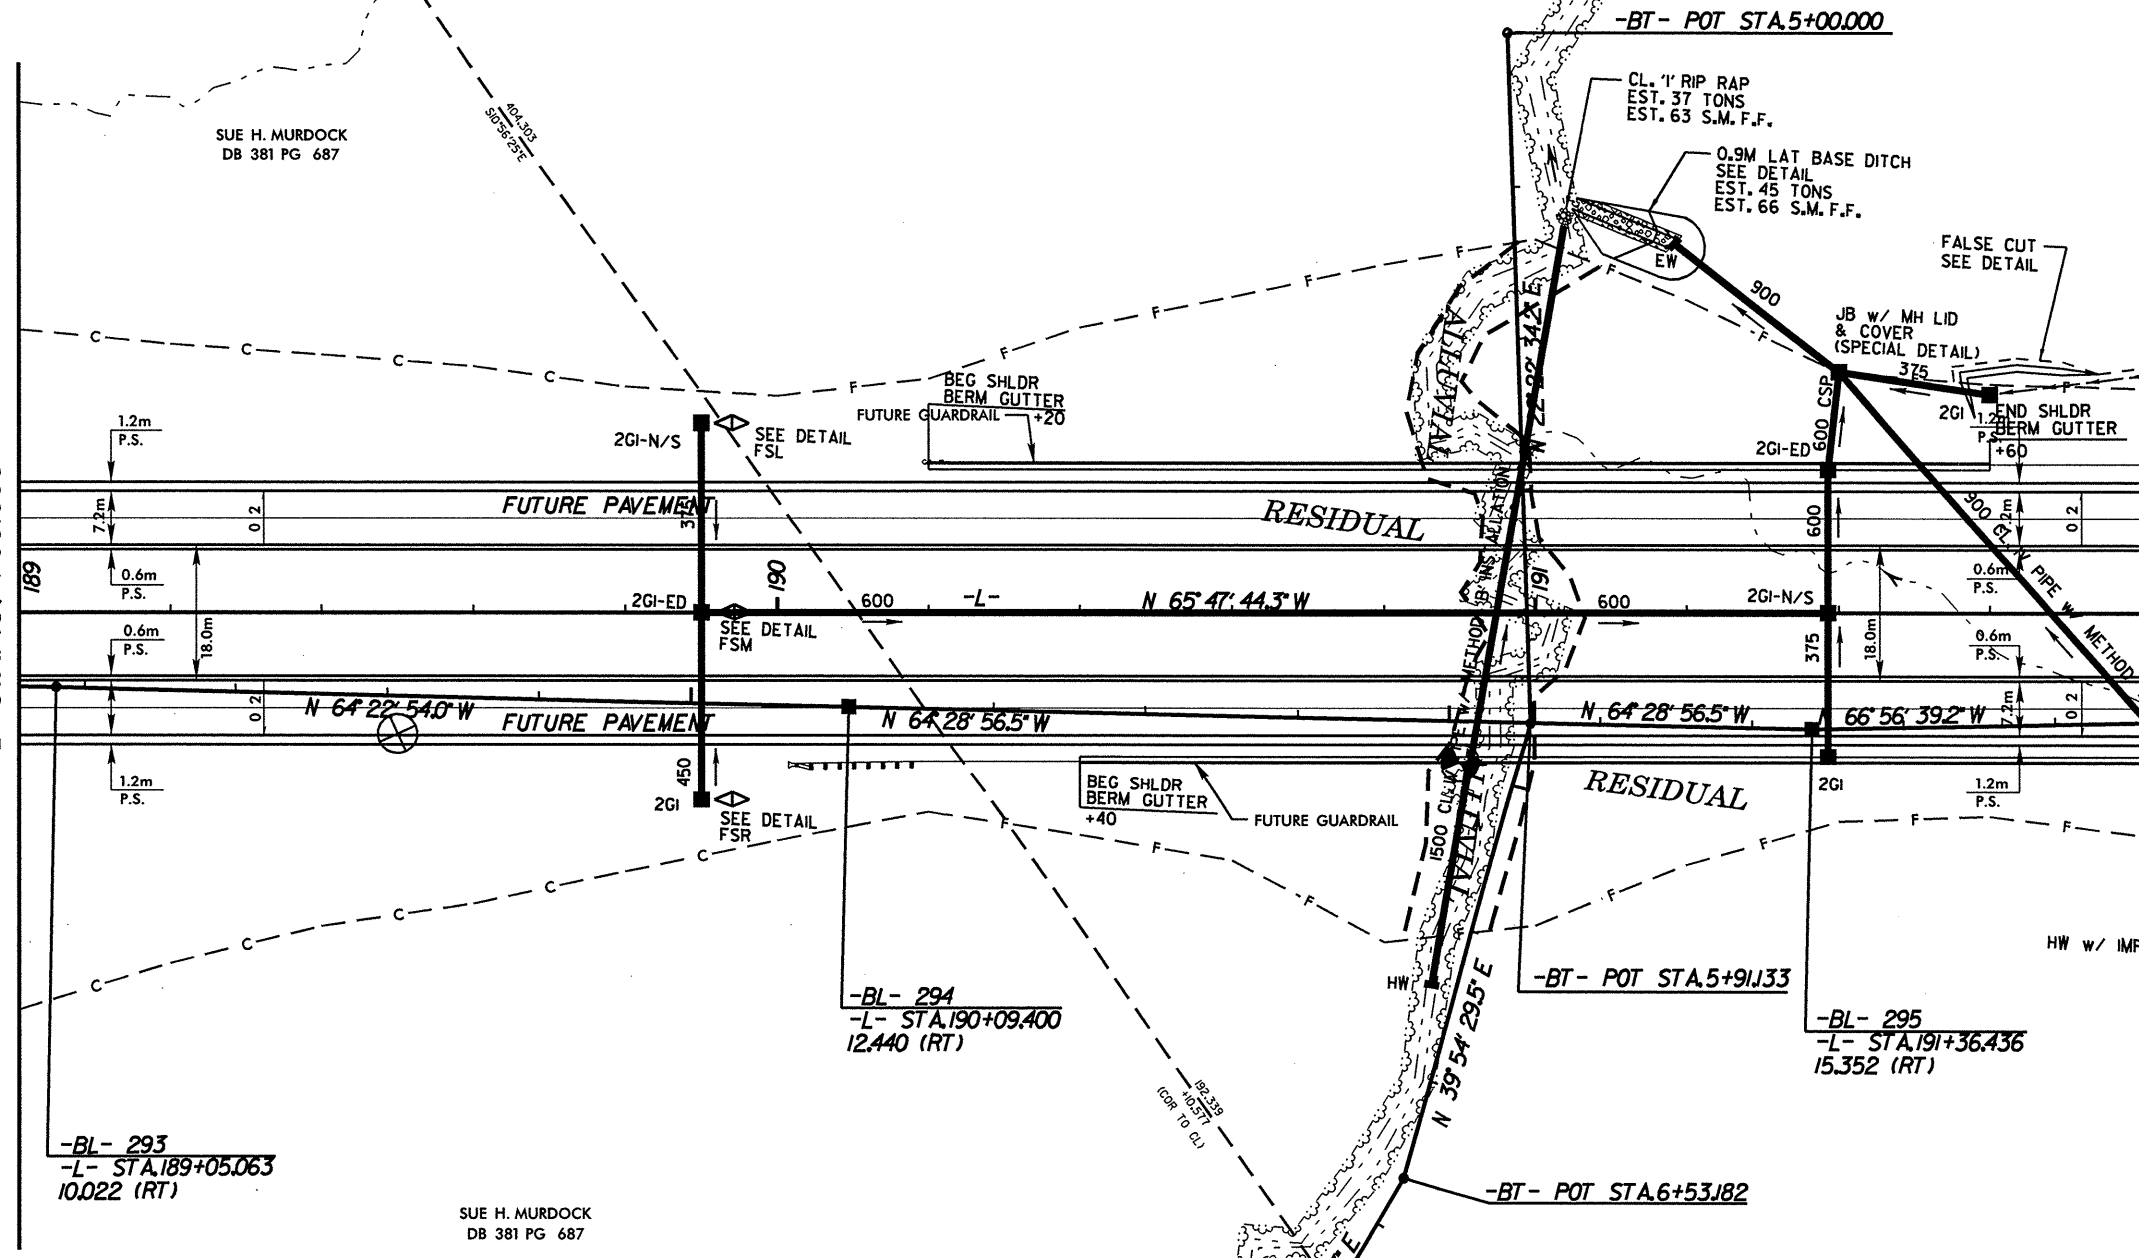

Median Ditch
SEE SHEET 52 FOR -L- PROFILE

11/15/00 10:00 AM
 SUE H. MURDOCK
 DB 381 PG 687