



PROJECT REFERENCE NO. R-2206C	SHEET NO. 82
ROADWAY DESIGN ENGINEER	HYDRAULICS ENGINEER
CONST. REV.	
R/W REV.	


(LEWIS DRIVEWAY)

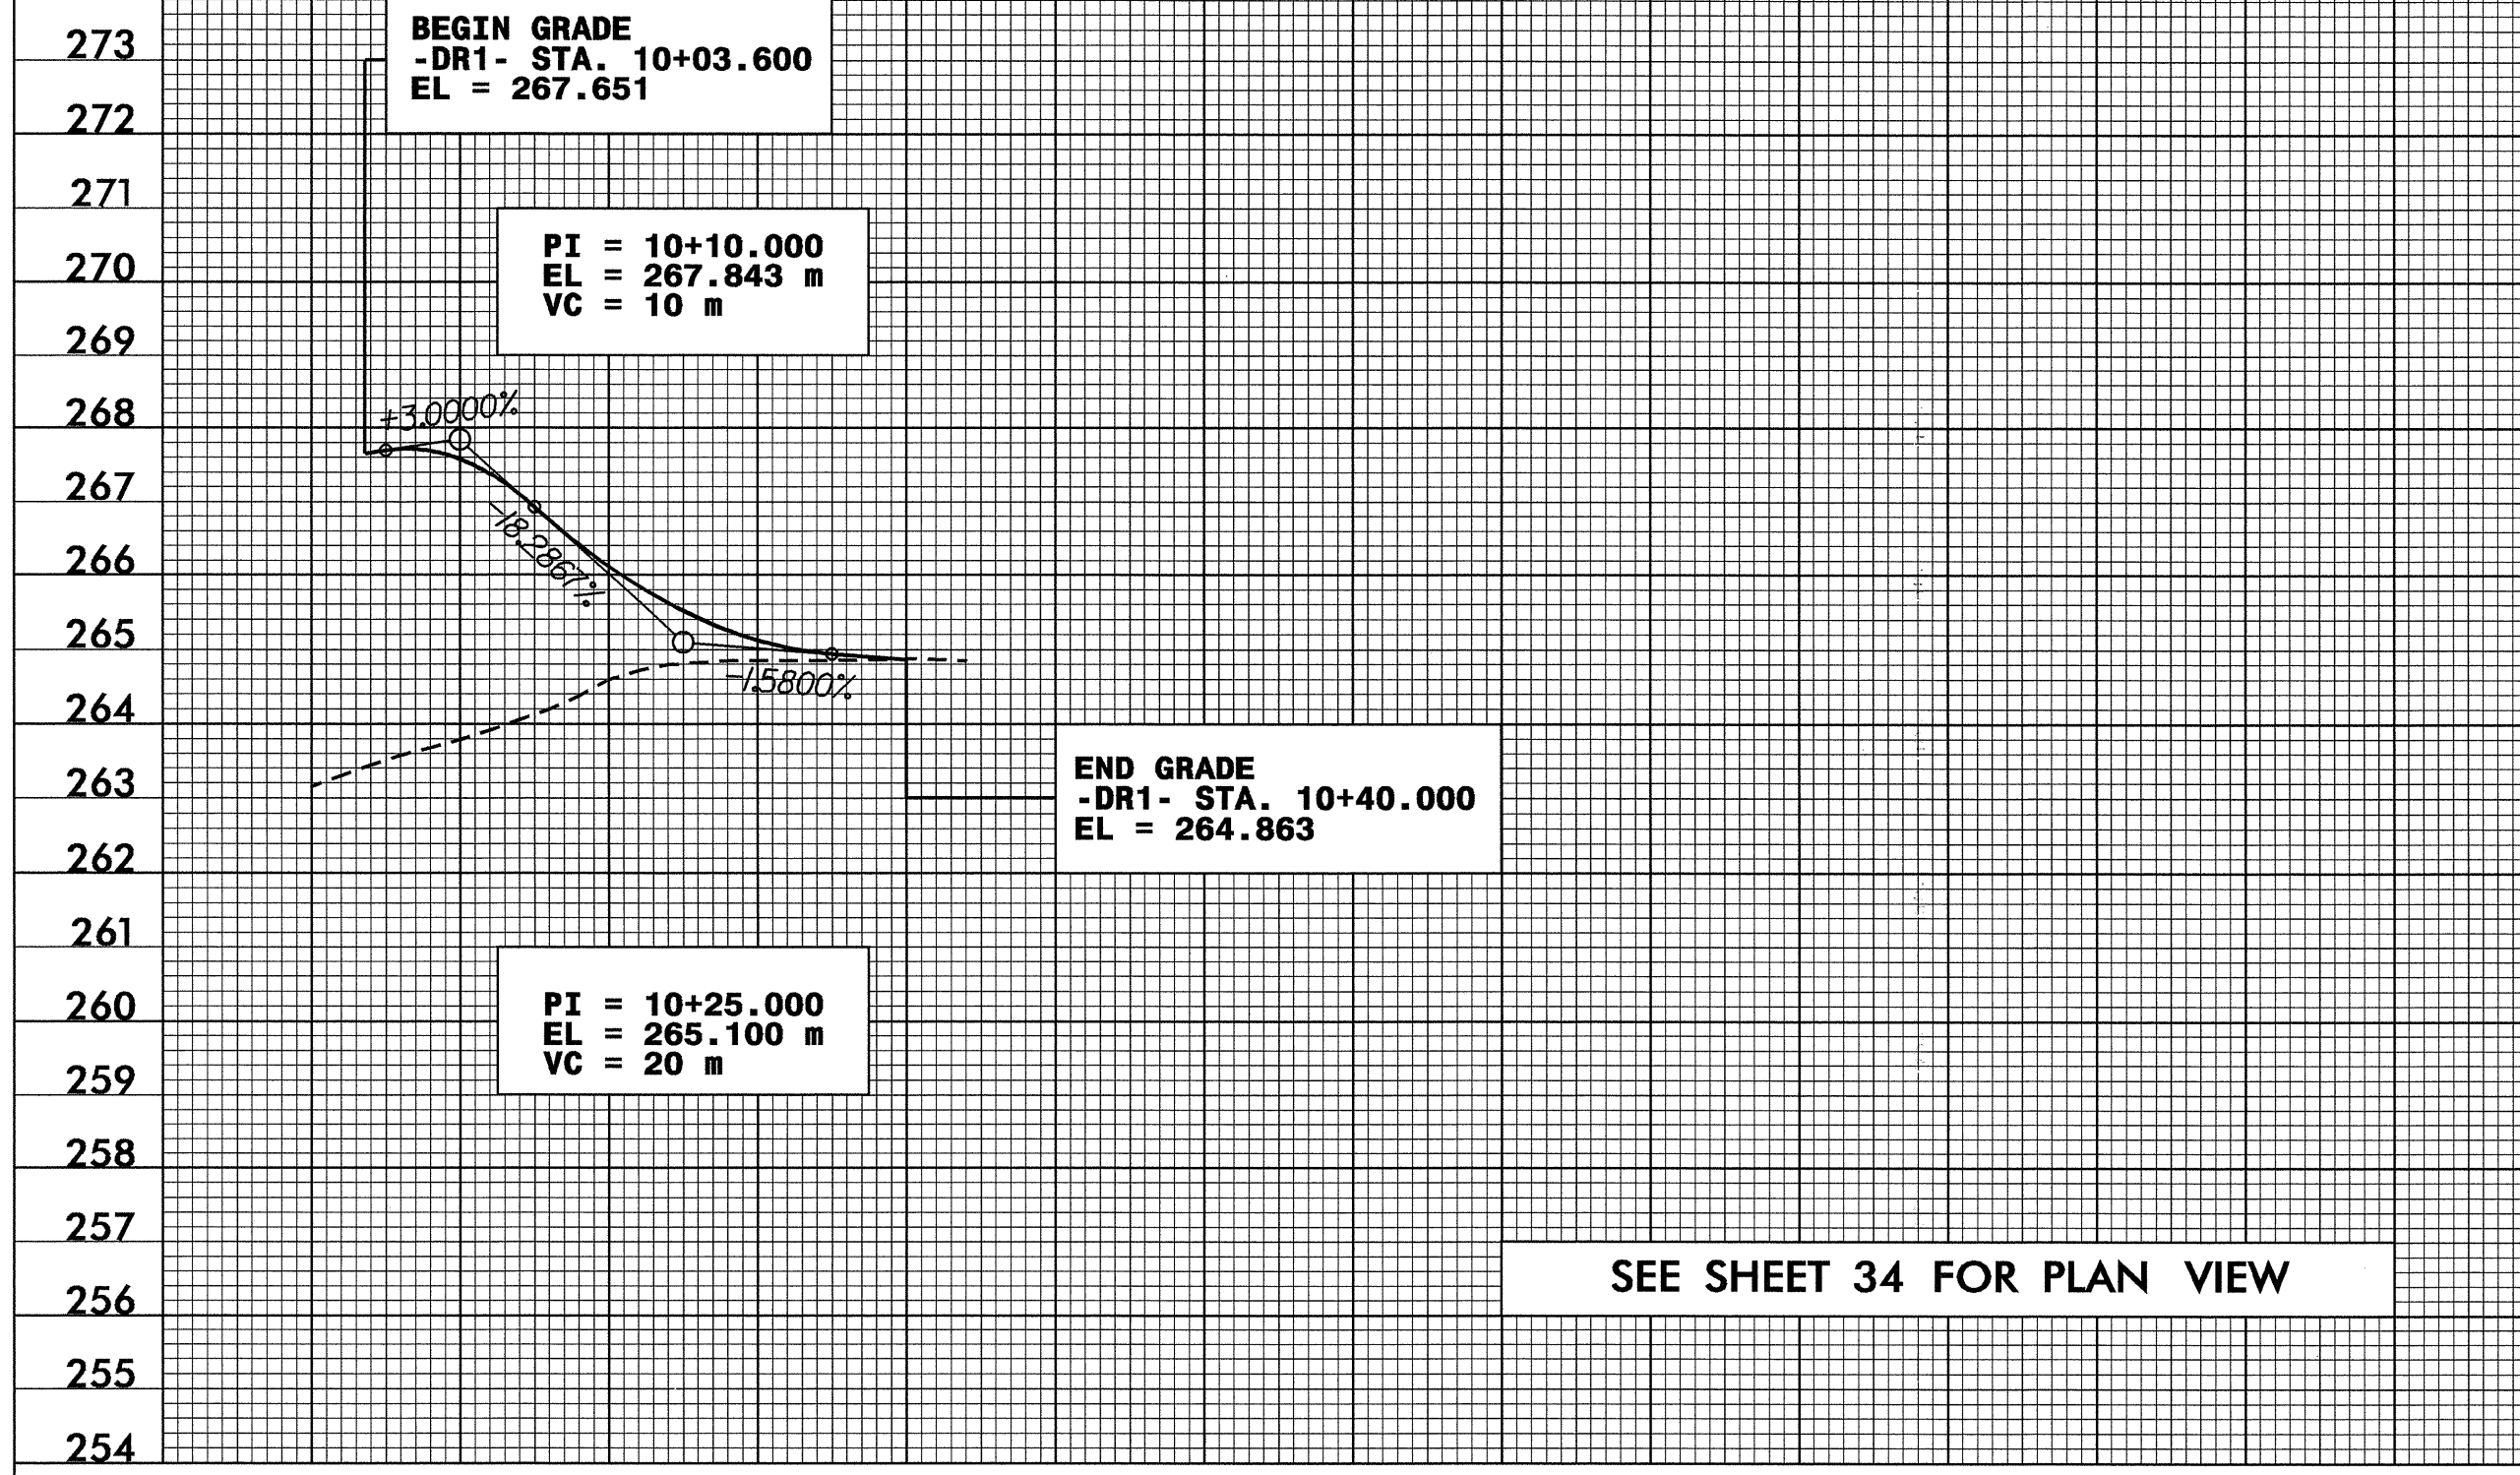

(LACKEY DRIVEWAY)

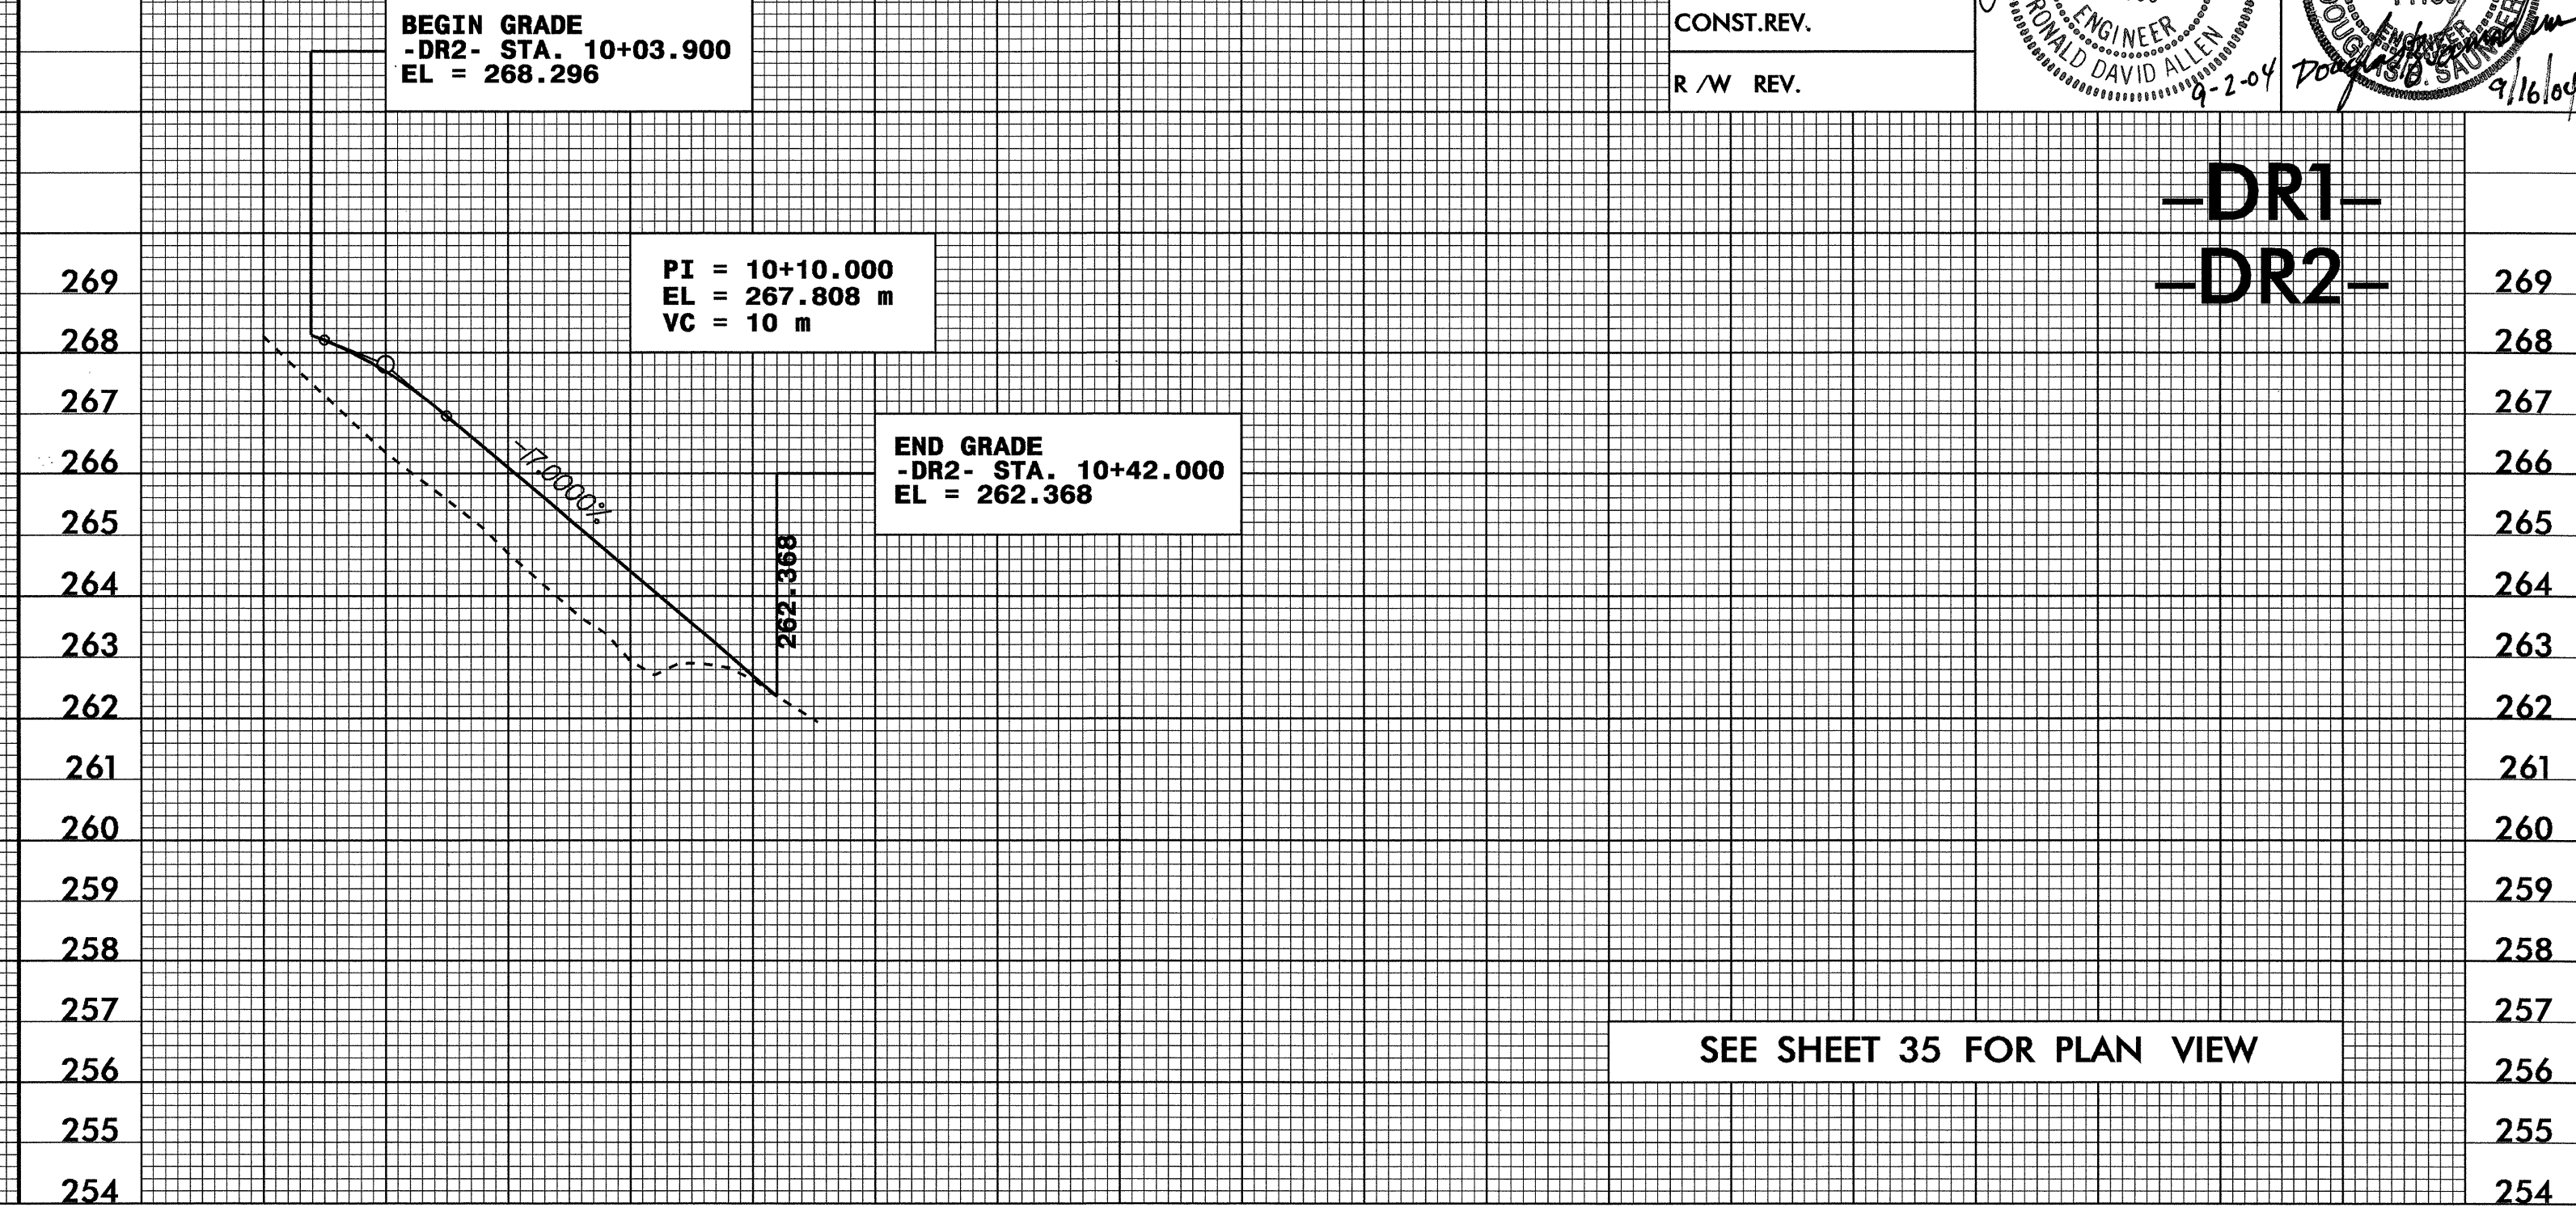

(SERVICE ROAD 1)

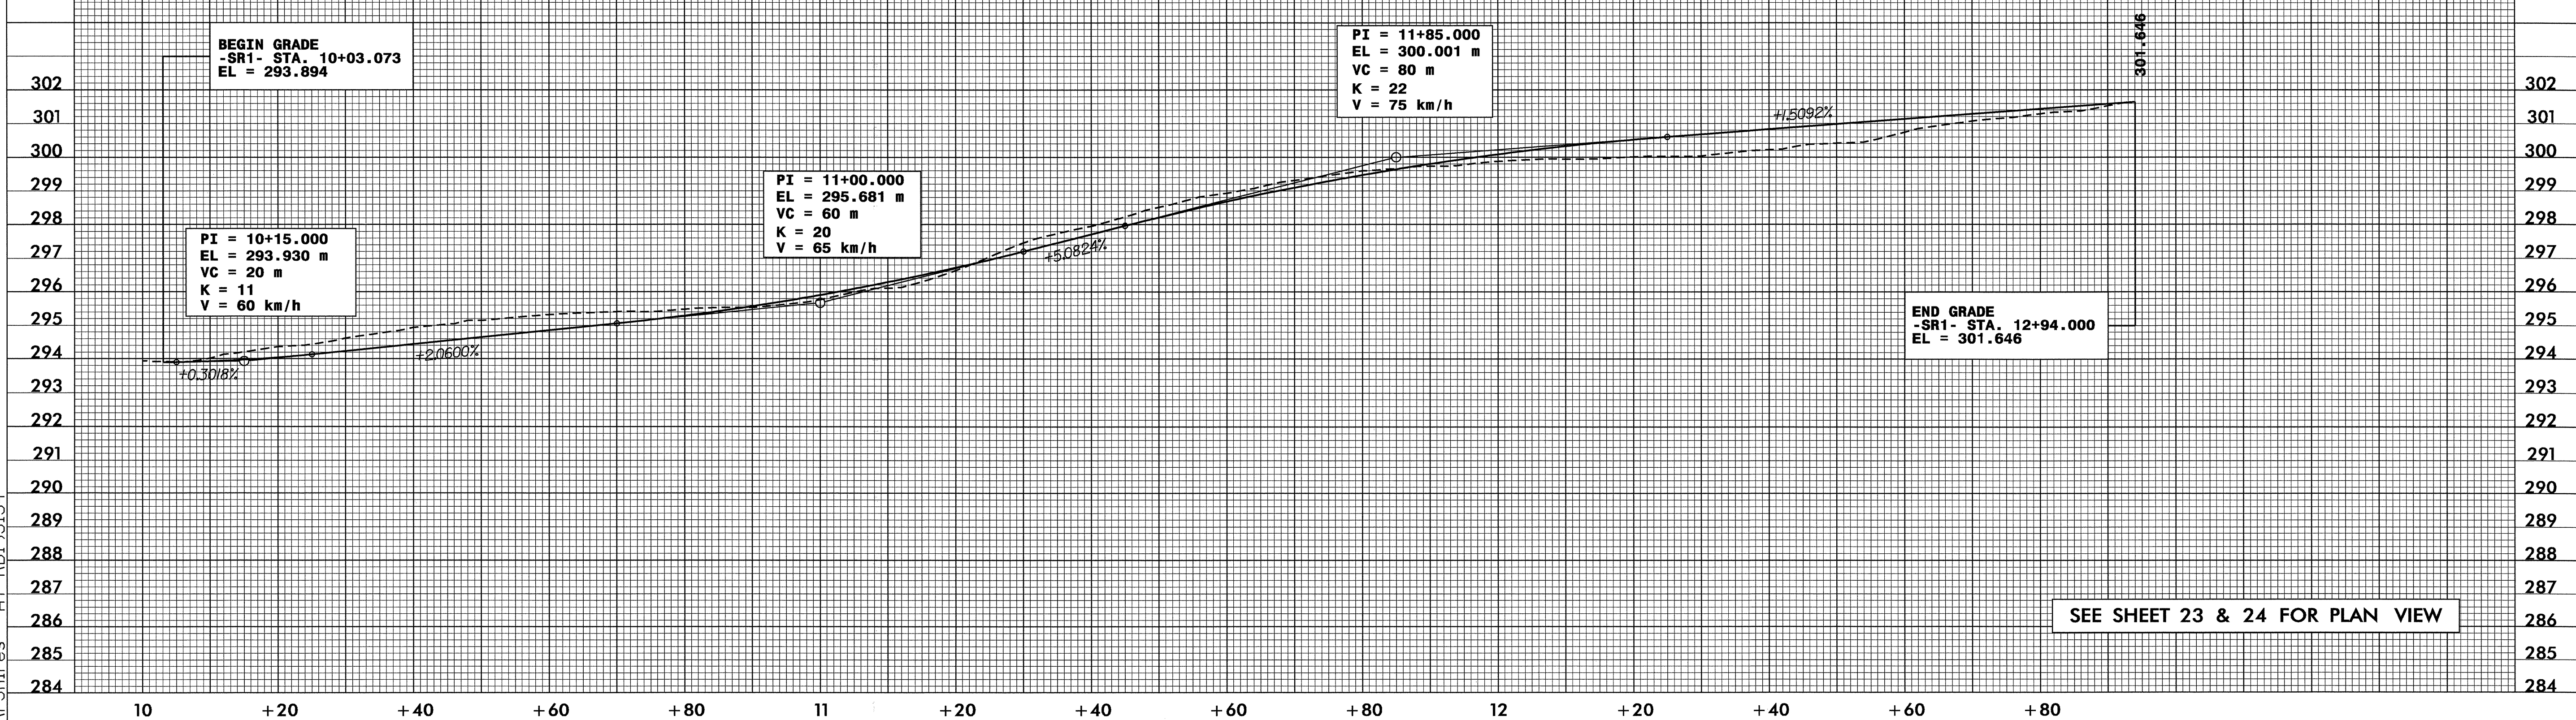

25-AUG-2004 12:52
 P:\proj\vr2206c\rd195154
 RPSHires A RD195154