
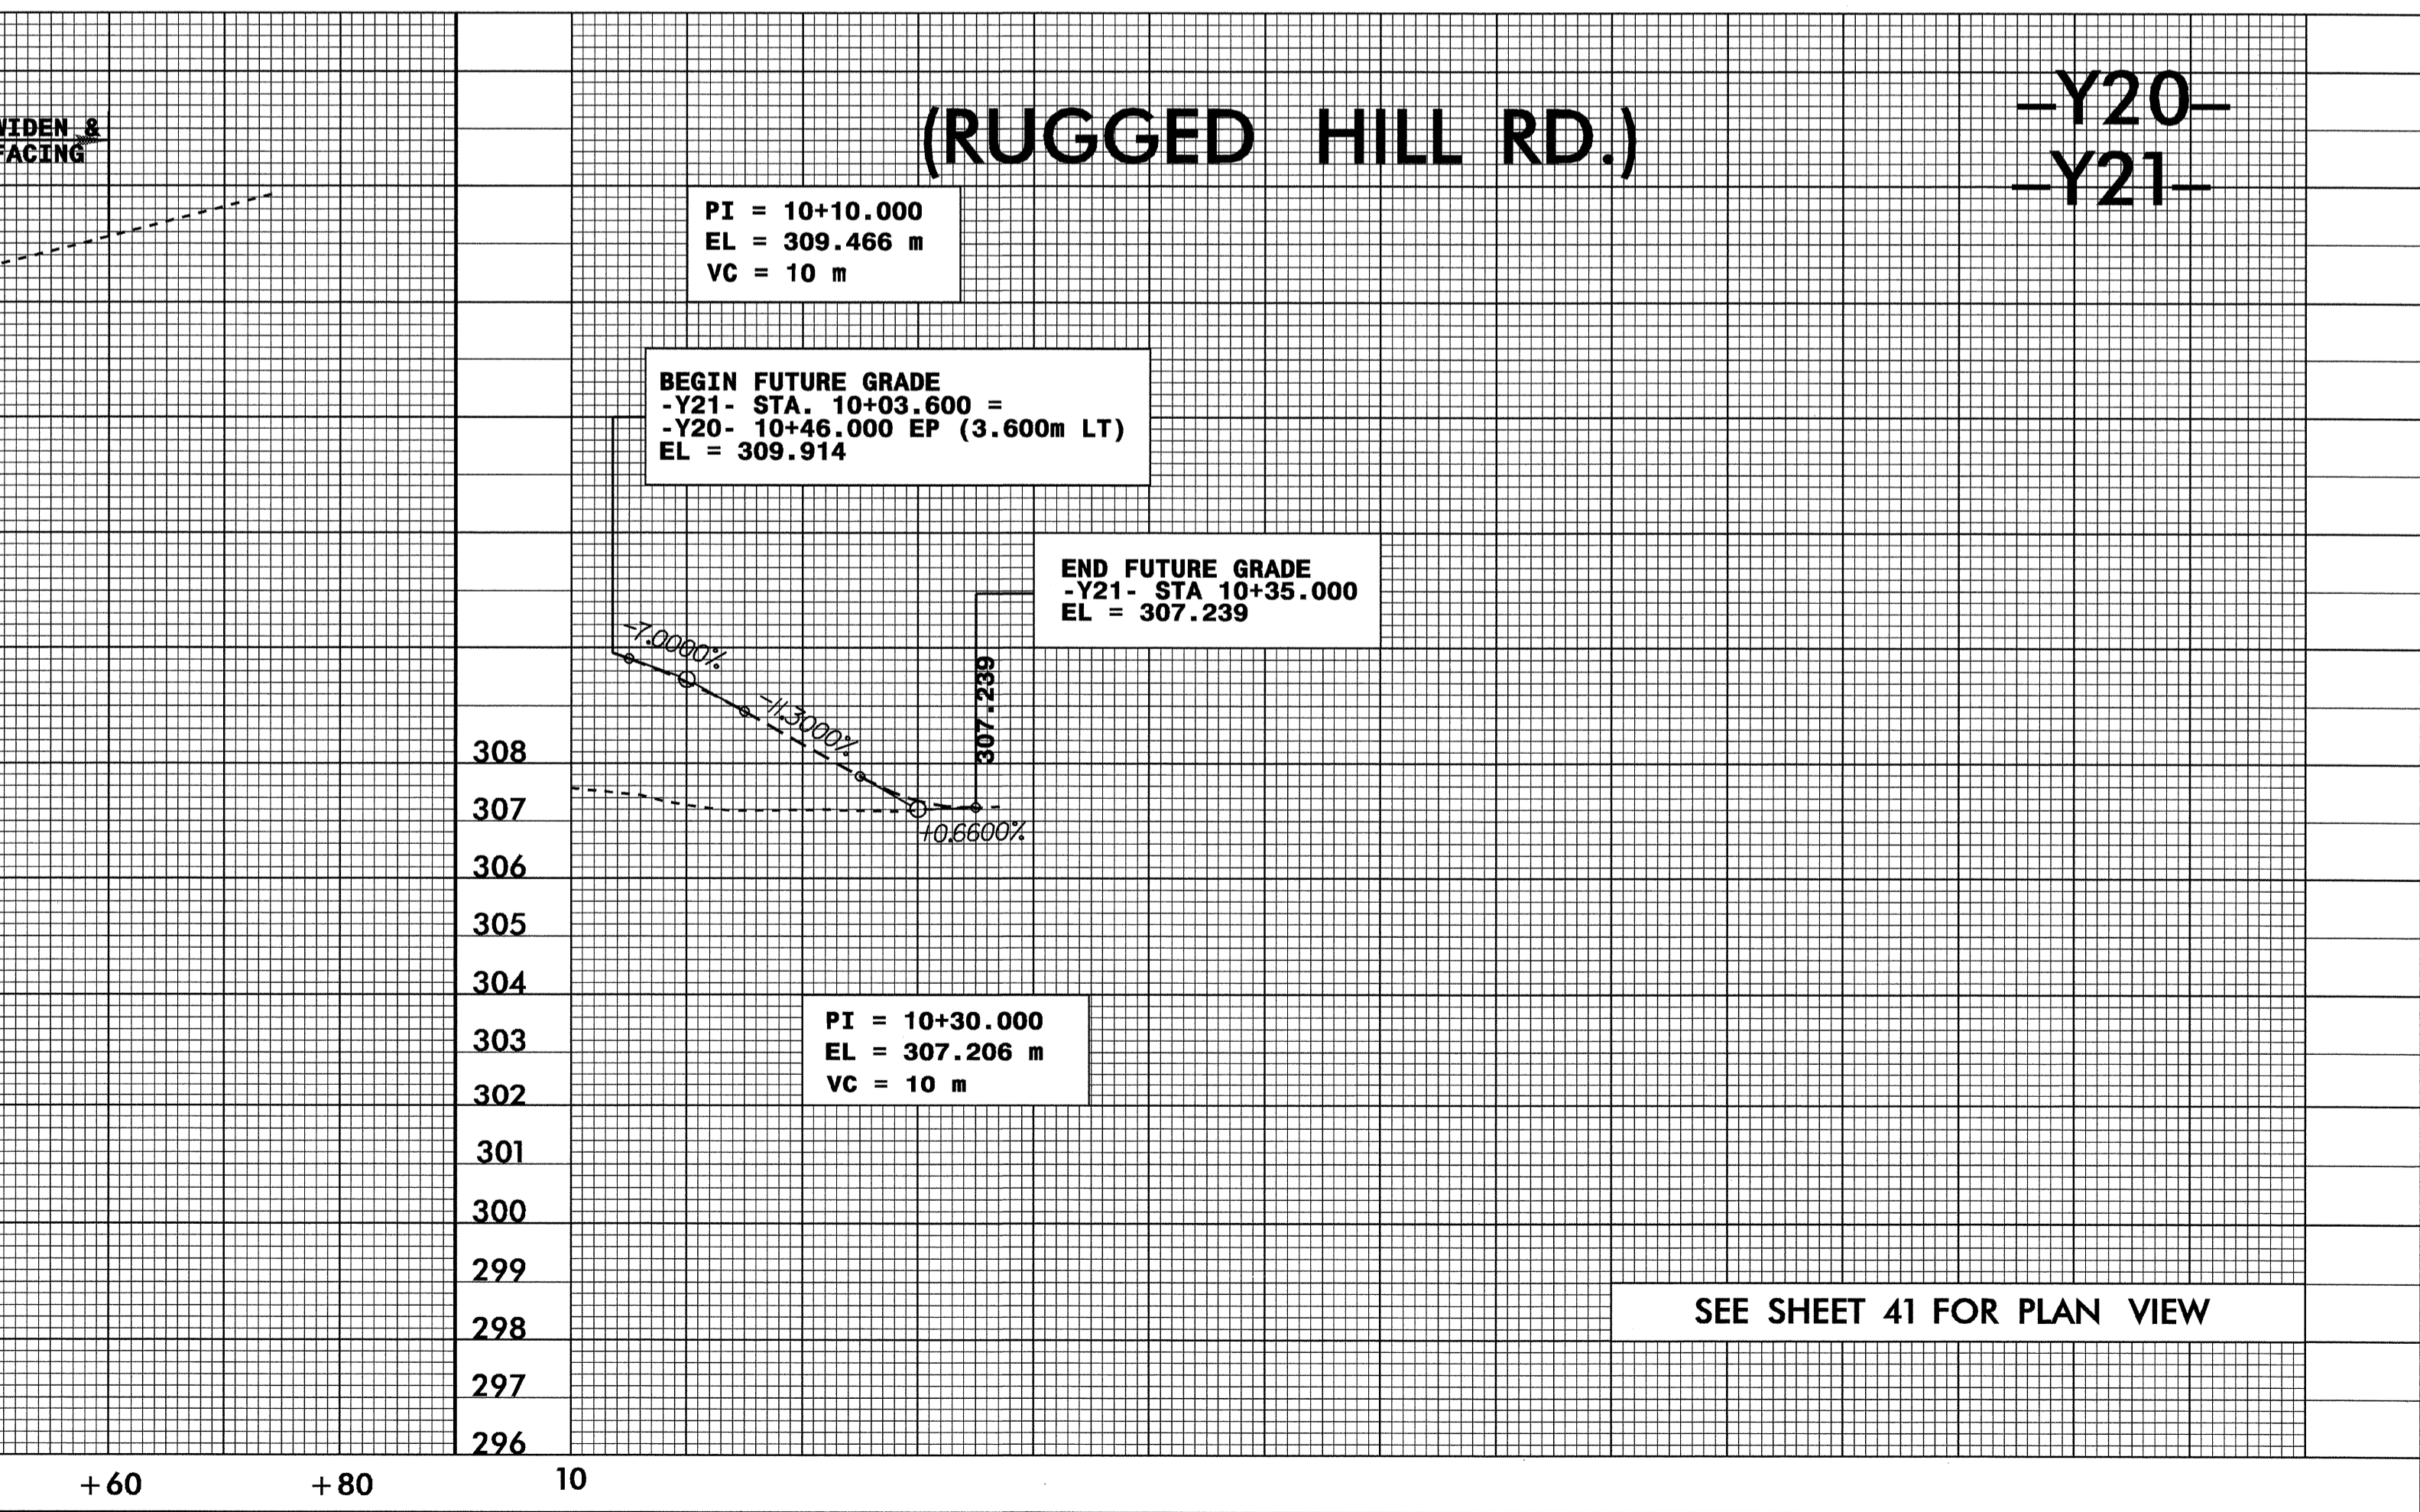


PROJECT REFERENCE NO. R-2206C  
ROADWAY DESIGN ENGINEER

SHEET NO. 81  
HYDRAULICS ENGINEER

CONST. REV.  
R /W REV.

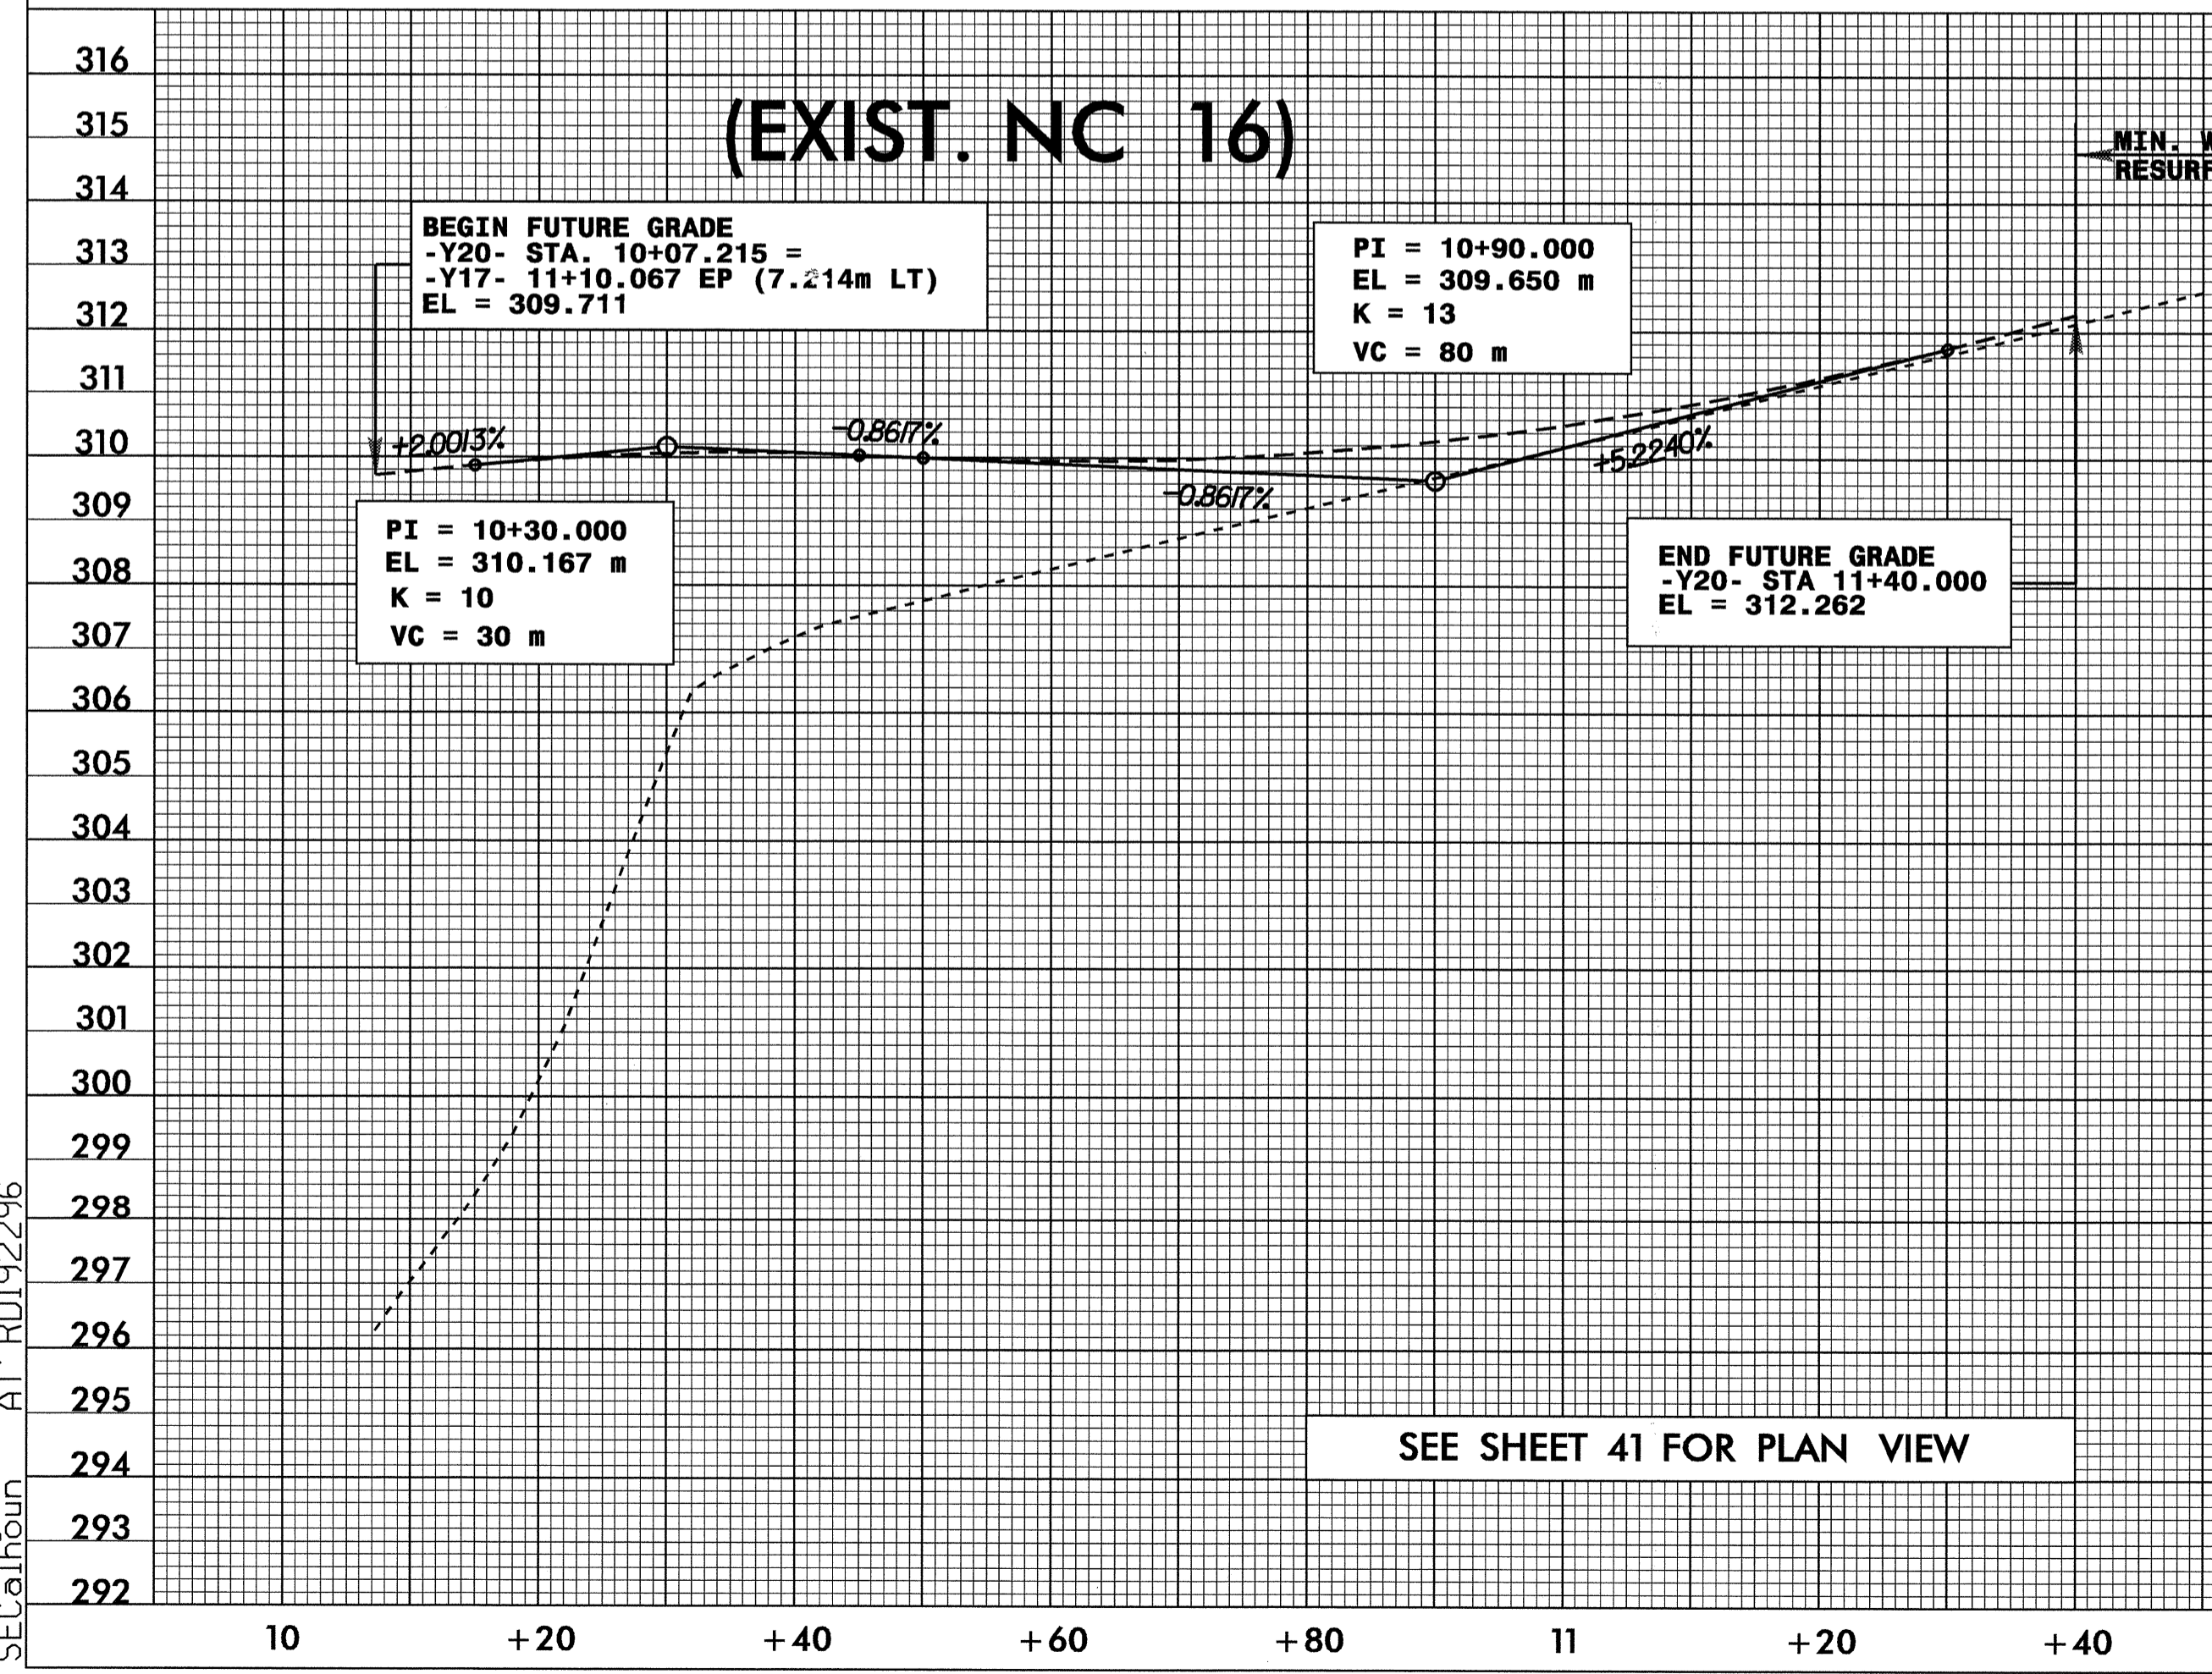

15-JUL-2004 15:40  
 R:\p\0\JA-2206\p\1  
 SEC\aloun AT RD192296