




**METRIC DETAIL DRAWING FOR  
GUARDRAIL INSTALLATION**

SHEET 7 OF 7  
**862D02**

STATE OF  
NORTH CAROLINA  
DEPT. OF TRANSPORTATION  
RALEIGH, N.C.

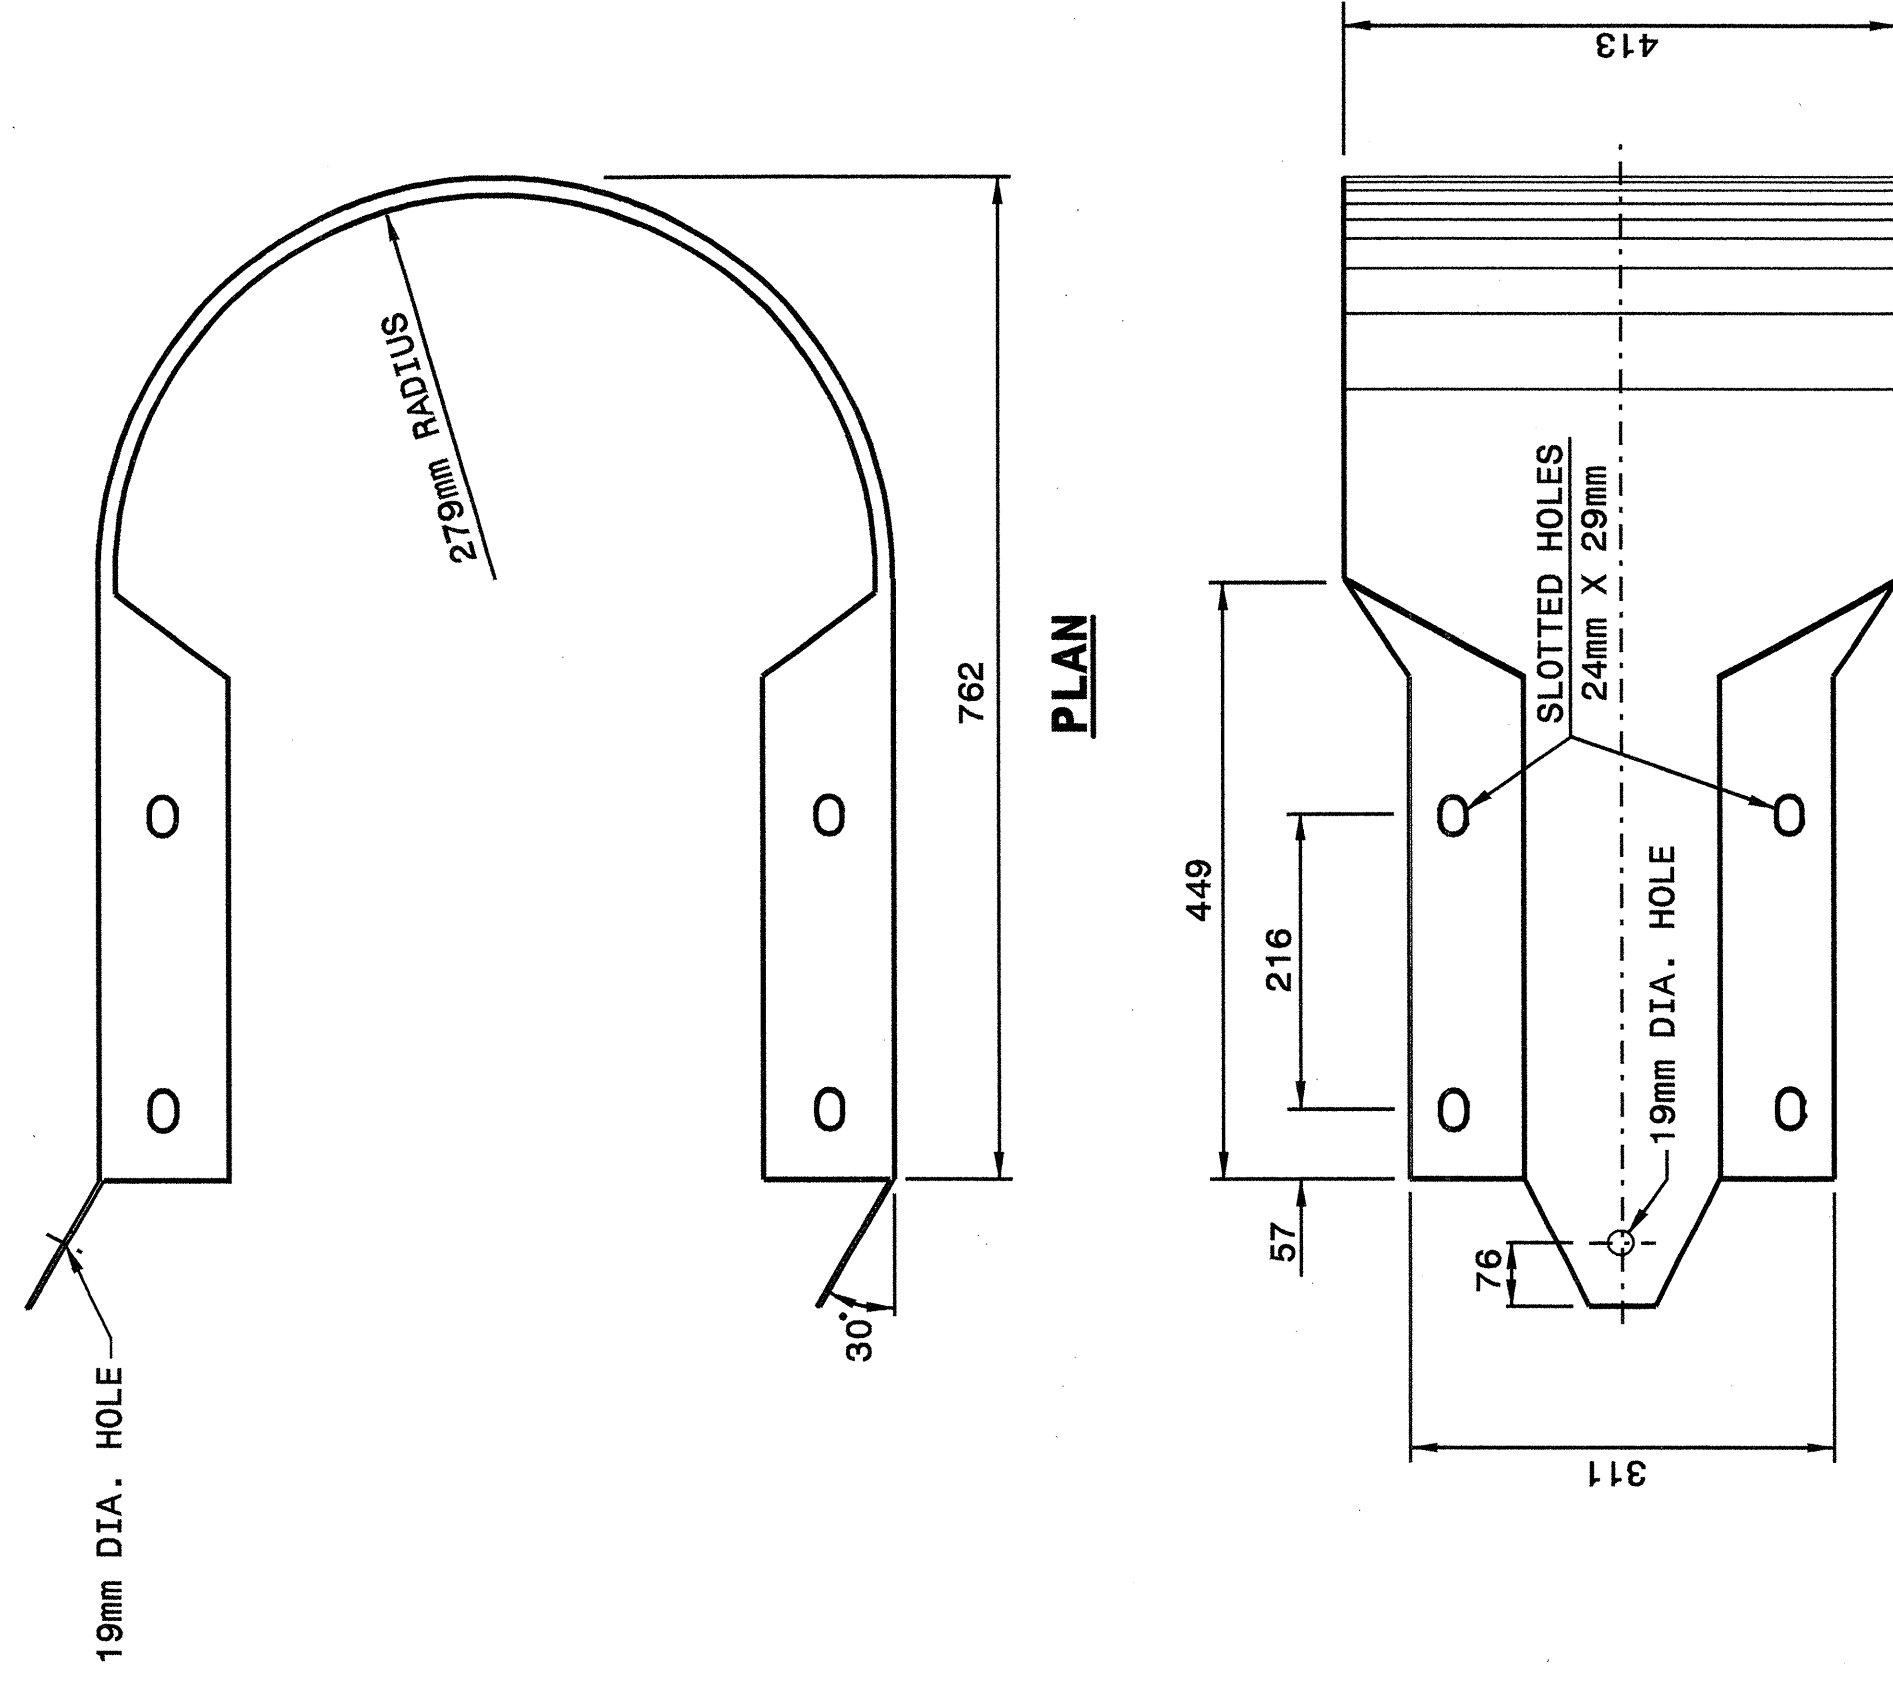


**ELEVATION  
BUFFERED END SECTION**

**Note:**  
This drawing is dimensioned in millimeters unless otherwise depicted within the drawing.

**METRIC DETAIL DRAWING FOR  
GUARDRAIL INSTALLATION**

SHEET 7 OF 7  
**862D02**

STATE OF  
NORTH CAROLINA  
DEPT. OF TRANSPORTATION  
DIVISION OF HIGHWAYS  
RALEIGH, N.C.

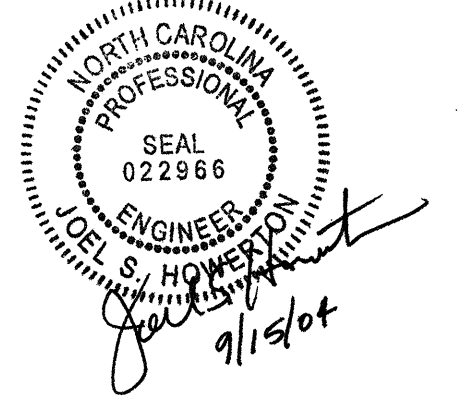

**DESIGN SERVICES UNIT  
STANDARDS AND SPECIAL DESIGN**  
Office 919-250-4128 FAX 919-250-4119

**SEE PLATE FOR TITLE**

ORIGINAL BY: 2002 STD. 862.02 DATE: \_\_\_\_\_  
 MODIFIED BY: E. E. WARD DATE: 02-09-03  
 CHECKED BY: *[Signature]* DATE: 8-02  
 FILE SPEC.: /usr/stds/02today/11/metric/86202/862d02m.dgn

20-MAY-2003 07:54  
W:\Special Details\standards\stds\02\stds to Special Details\metric\86202\0862d02m.dgn  
spell "H" DST-95510