

C6	40mm , TYPE S9.5C
D3	80mm , TYPE I19.0C
E7	90mm , TYPE B25.0C
E7	180mm , TYPE B25.0C
J2	200mm , ABC
T	EARTH MATERIAL
U	EXISTING PAVEMENT
W	WEDGING


METRIC

PROJECT REFERENCE NO. R-2206C SHEET NO. 2-D


ROADWAY DESIGN ENGINEER PAVEMENT DESIGN ENGINEER

SEAL 15356 SEAL 12998


RONALD DAVID ALLEN CHEN

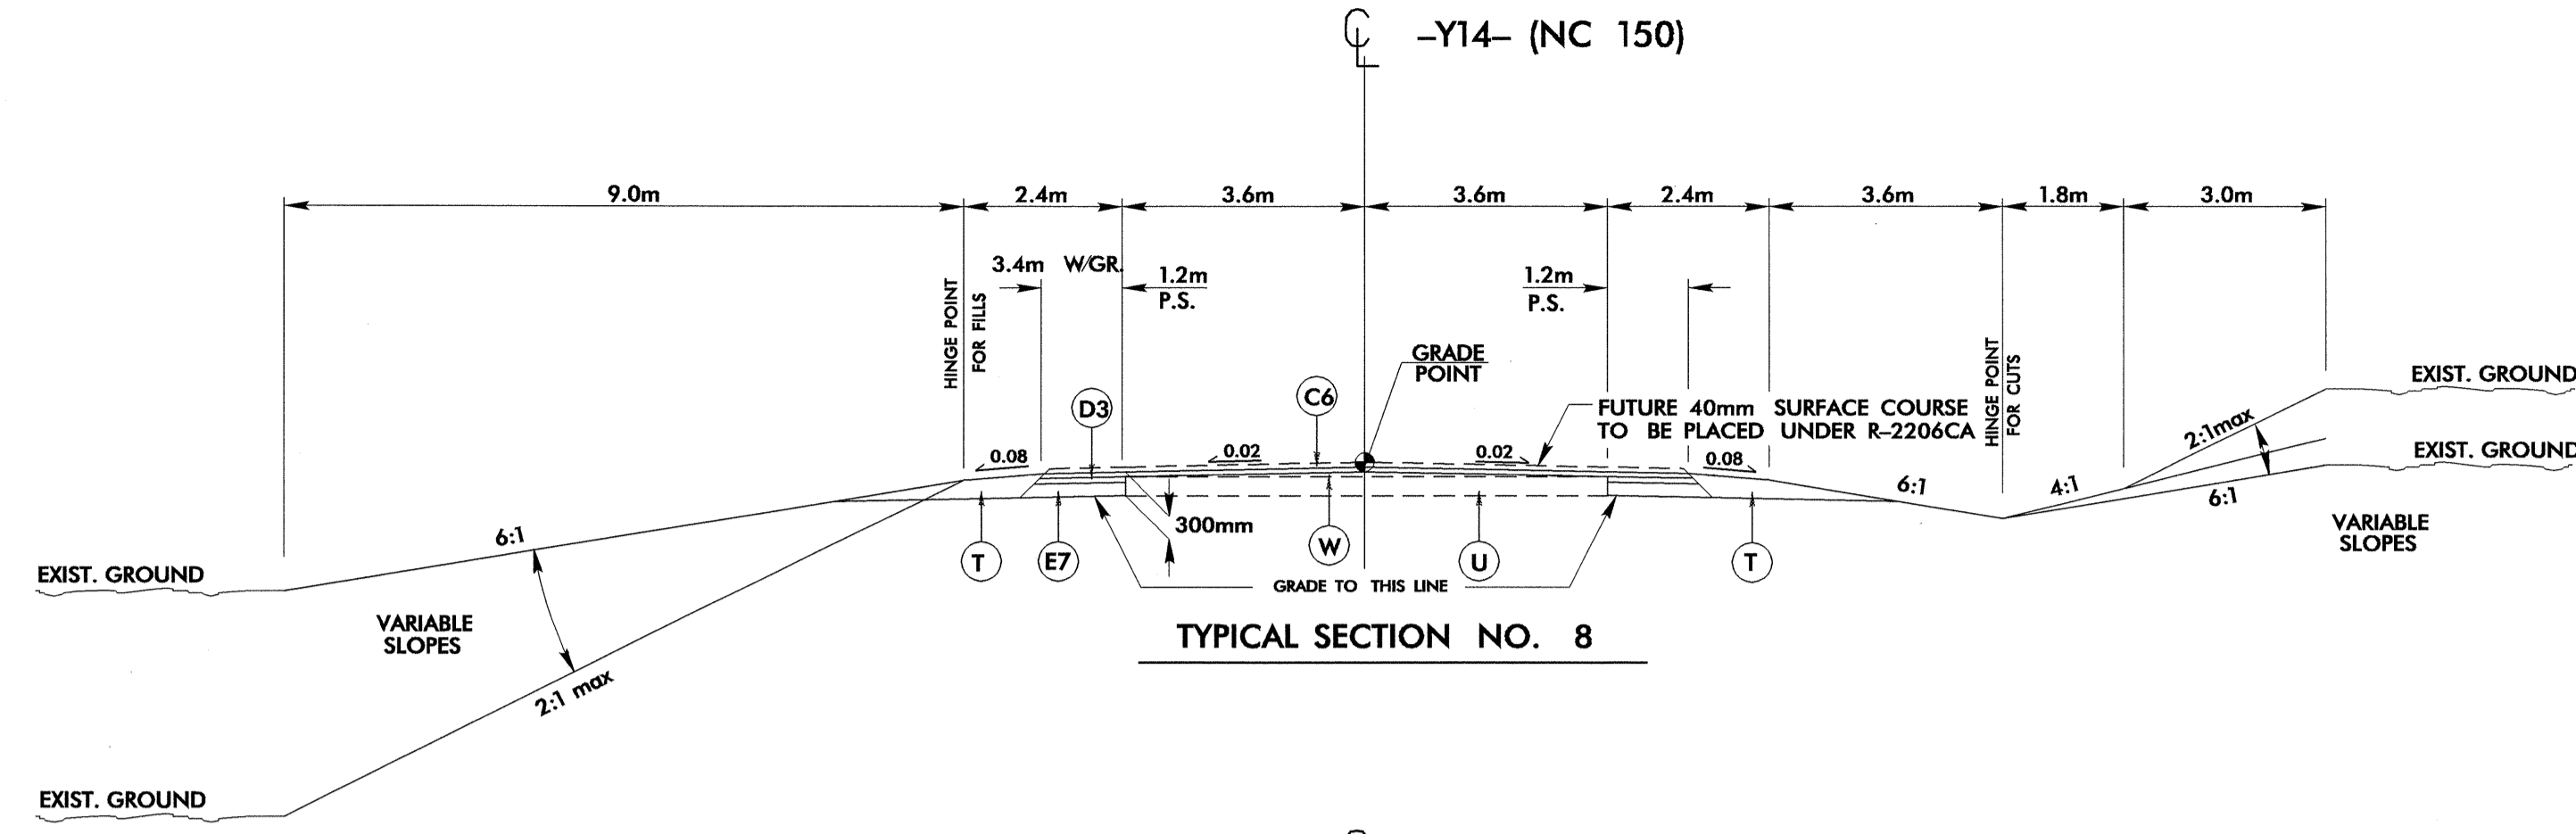


USE TYPICAL SECTION NO. 8
 -Y14- STA. 12+40.000 TO -Y14- STA. 12+50.000
 -Y14- STA. 19+50.000 TO -Y14- STA. 19+80.000
 NOTE: TRANSITION FROM EXISTING TO TYPICAL SECTION NO. 8
 -Y14- STA 12+20.000 TO STA 12+40.000

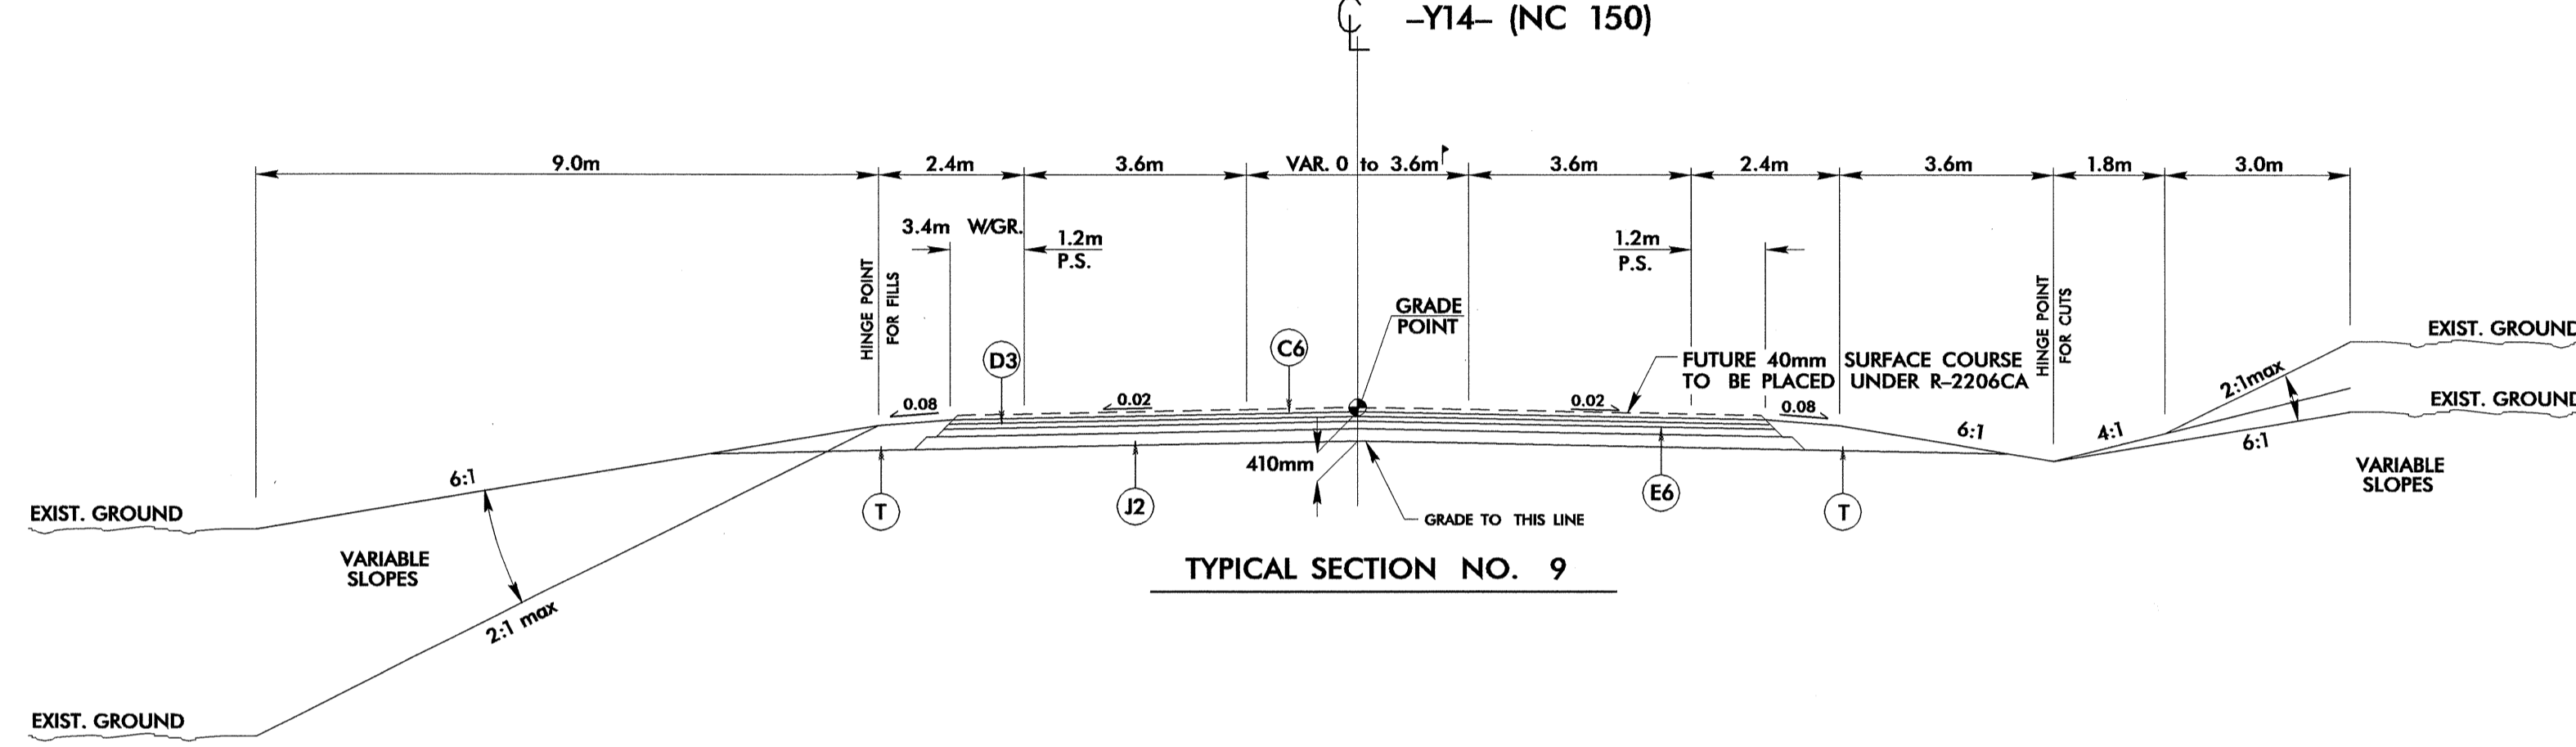

USE TYPICAL SECTION NO. 9
 -Y14- STA. 12+50.000 TO -Y14- STA. 19+50.000

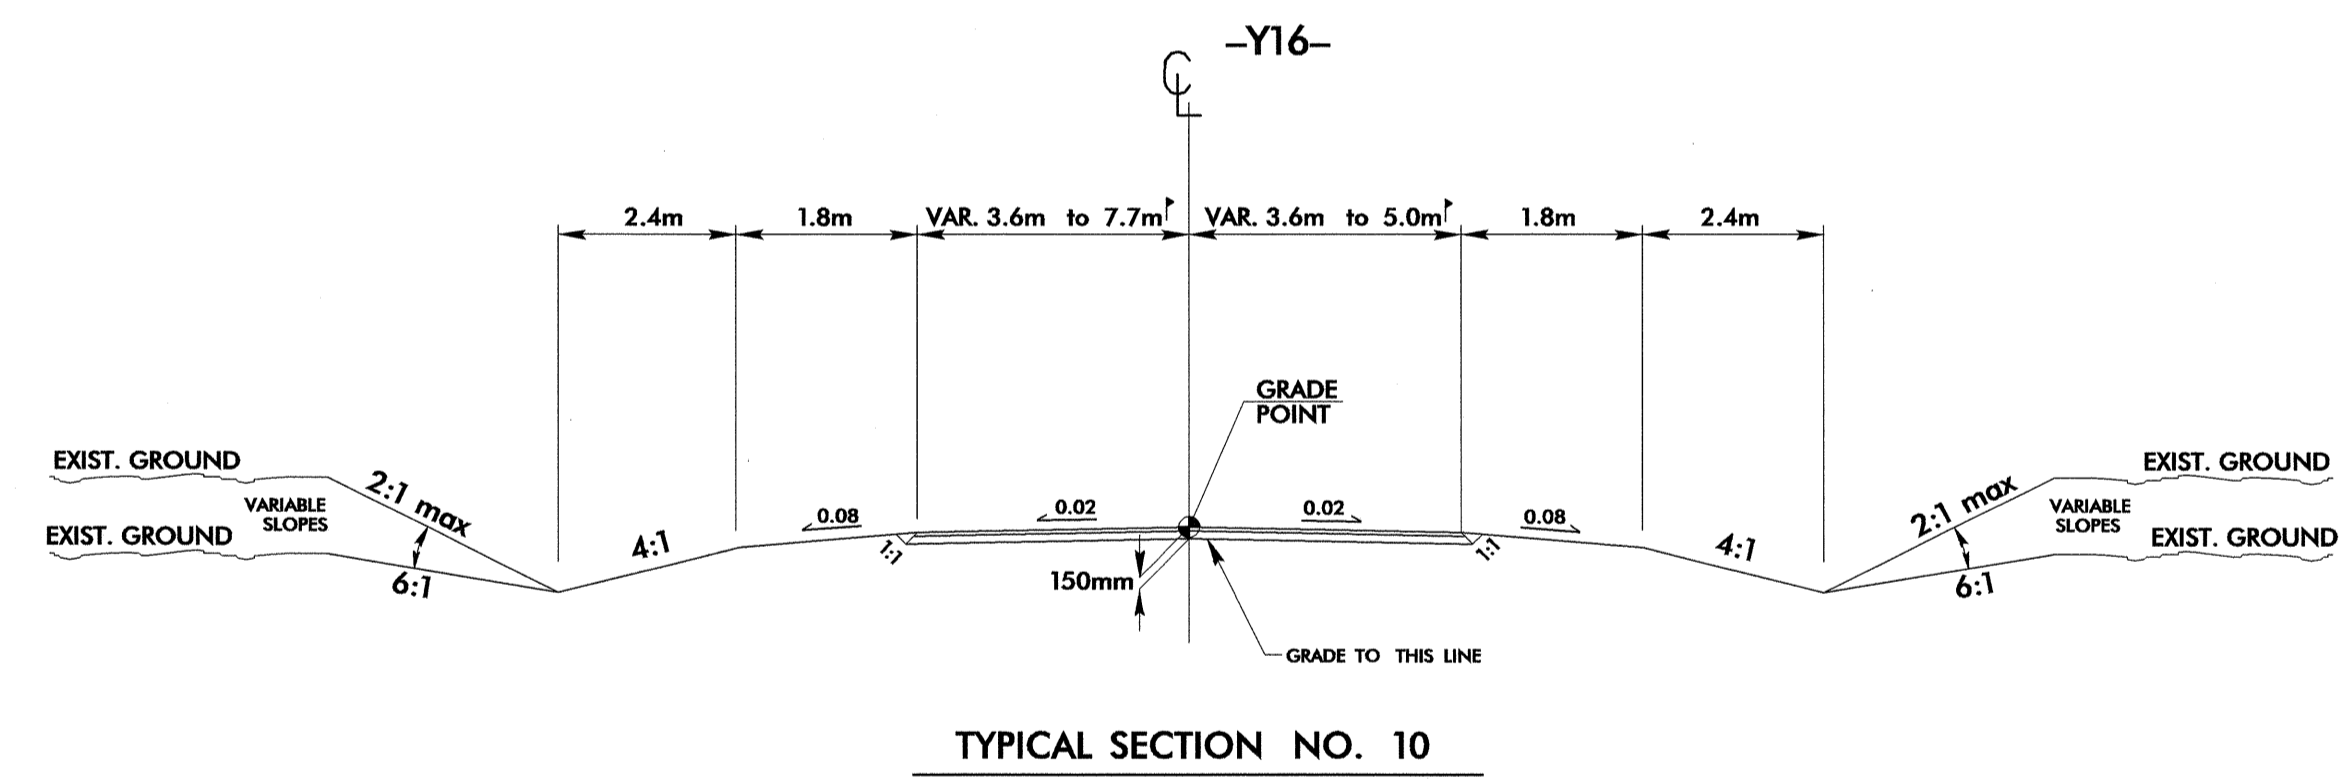

USE TYPICAL SECTION NO. 10
 -Y16- STA. 11+60.000 TO -Y16- STA. 13+91.400

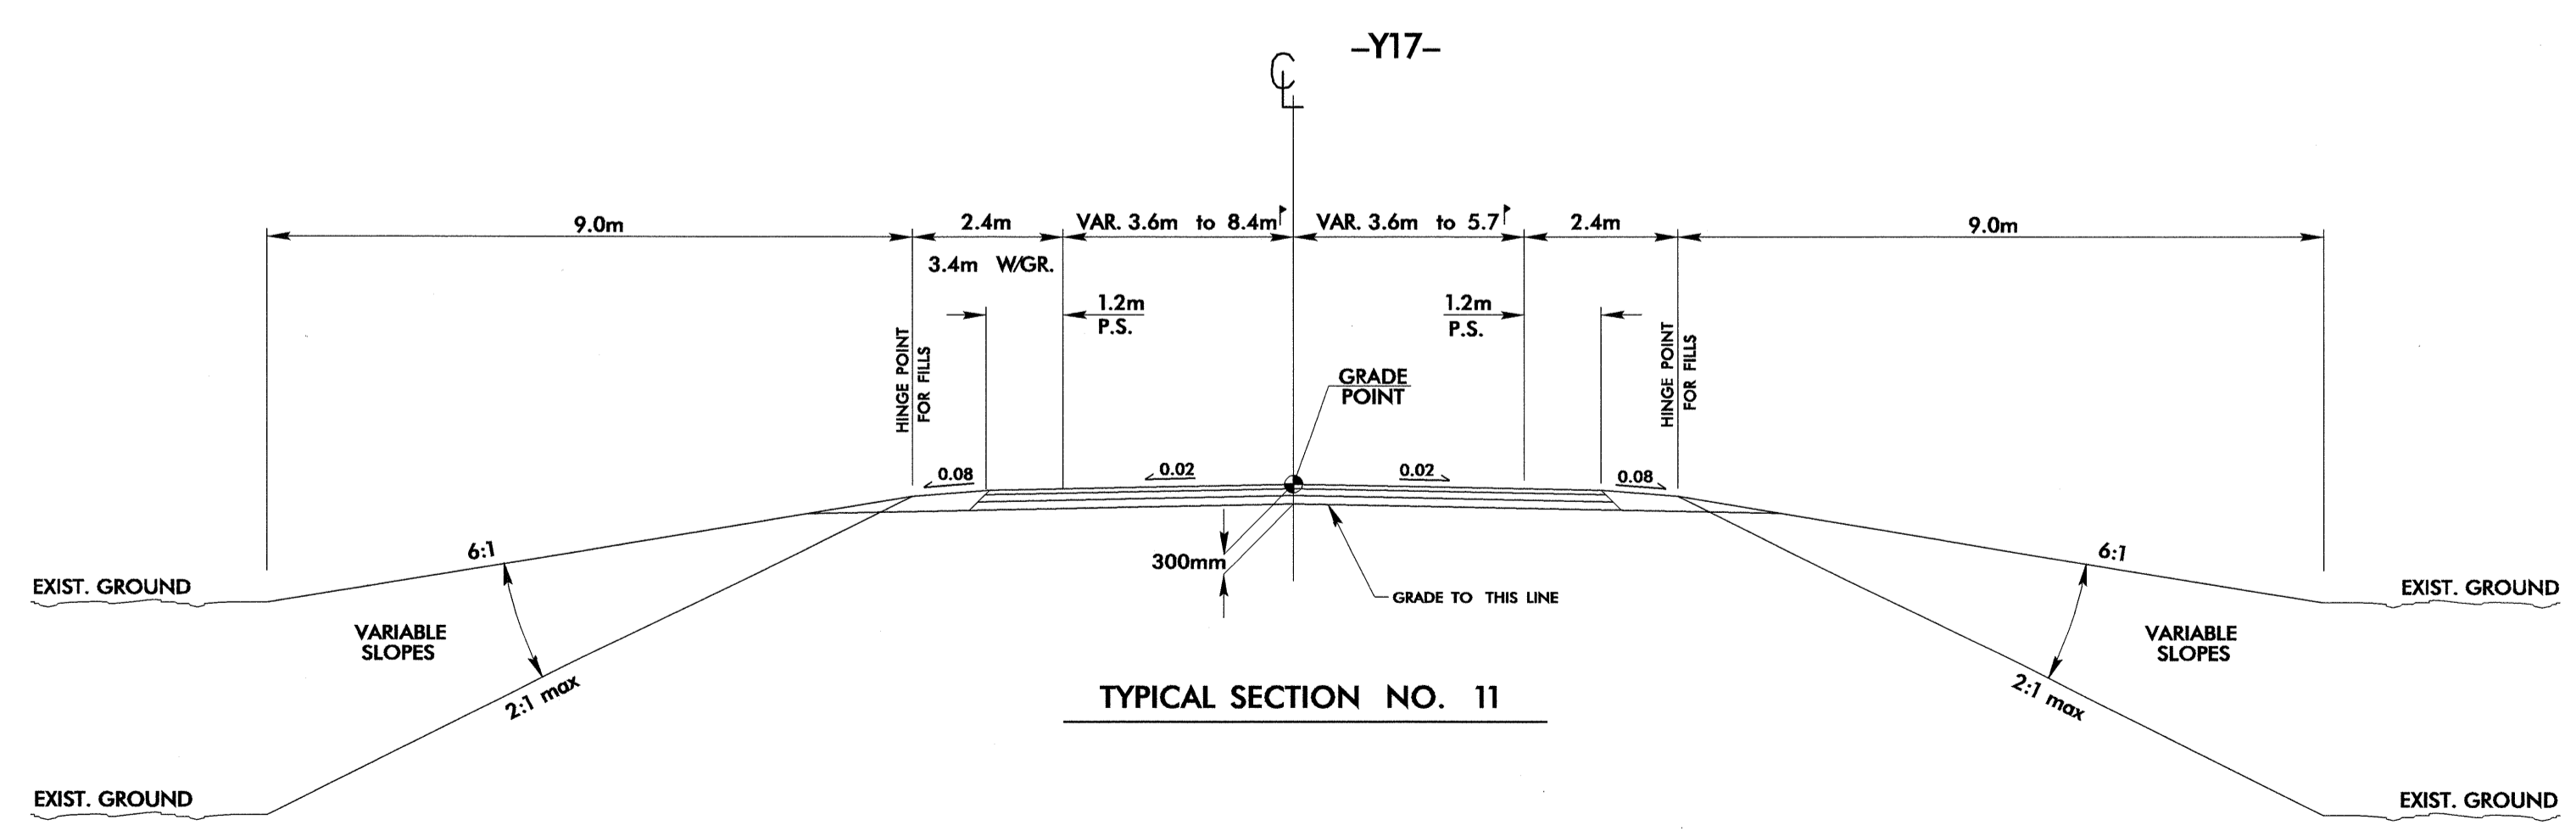

USE TYPICAL SECTION NO. 11
 -Y17- STA. 10+16.200 TO -Y17- STA. 10+60.000

NOTES:
 ↑ SEE PLANS FOR TRANSITIONS