

AREA IV

PHASE I



| | |
|---------------------|-----------|
| PROJ. REFERENCE NO. | SHEET NO. |
| R-2206C | TCP-17 |

THE CONTRACTOR SHALL NOT CONSTRUCT -L- LINE FROM STA. 247+80 +/- TO 248+80 +/- UNTIL CONSTRUCTION OF -SR1- IS COMPLETED, INCLUDING DRAINAGE, AND OPEN TO 2-LANE, TWO-WAY TRAFFIC.

STEP 1. INSTALL ALL BARRICADES AND OFFSITE DETOUR SIGNING (SEE TCP-18) FOR E. MAIDEN RD. (SR 1855).

THE CONTRACTOR SHALL COMPLETE THE WORK REQUIRED OF PHASE I, STEPS 2 THRU 4 FROM 6:00 P.M. FRIDAY THRU 7:00 A.M. MONDAY. (SEE INTERMEDIATE CONTRACT TIME AND LIQUIDATED DAMAGES).

STEP 2. REFER TO RSD NO. 1101.03 (SHEET 1 OF 9), CLOSE E. MAIDEN RD. (SR 1855) FROM STA. 10+00 +/- -Y15- TO STA. 12+00 +/- -Y15-.

STEP 3. REMOVE EXISTING 1050mm CMP AT -Y15- STA. 10+69 +/- AND INSTALL PROPOSED 1500mm RCP (SEE ROADWAY PLANS).

STEP 4. REMOVE ALL TYPE III BARRICADES AND ALL DETOUR SIGNING. REOPEN E. MAIDEN RD. (SR 1855) TO 2-LANE, TWO-WAY TRAFFIC.



STEP 5. INSTALL ALL WORK ZONE ADVANCE WARNING SIGNS ON E. MAIDEN ROAD (SR 1855), SEE TCP-20. IF WORK IS NOT PURSUED WITHIN THREE DAYS OF SIGN INSTALLATION, THE SIGNS SHALL BE COVERED OR REMOVED IN A METHOD APPROVED BY THE ENGINEER ACCORDING TO STANDARD SPECS SECTION 1110. ADVANCE WARNING SIGNS SHALL BE INSTALLED WHEN CONSTRUCTION IS WITHIN 31 METERS OF EXISTING TRAVEL LANE.

USING TO RSD NO. 1101.02 (SHEET 1 OF 7), CONSTRUCT -SR1- FROM STA. 10+03 +/- TO STA. 12+94 +/-, INCLUDING DRAINAGE, UP TO FINAL LAYER OF SURFACE COURSE.

INSTALL ALL BARRICADES AND DRUMS AS SHOWN ON THIS SHEET. MAINTAIN EXISTING TRAFFIC PATTERN ON E. MAIDEN ROAD (SR 1855). MAINTAIN ACCESS TO ALL DRIVEWAYS WITHIN PROJECT LIMITS.

STEP 6. REMOVE ALL TYPE III BARRICADES AND DRUMS ON -SR1- AND OPEN TO A 2-LANE, TWO-WAY TRAFFIC.

CONTINUE -L- LINE CONSTRUCTION FROM STA. 247+80 +/- TO STA. 248+80 +/-, INCLUDING DRAINAGE.

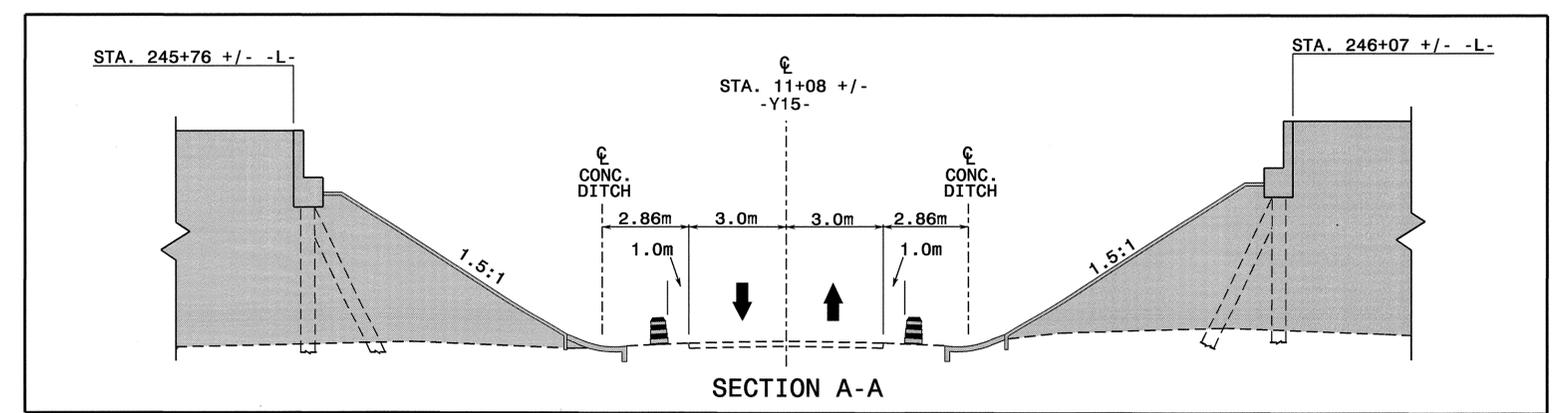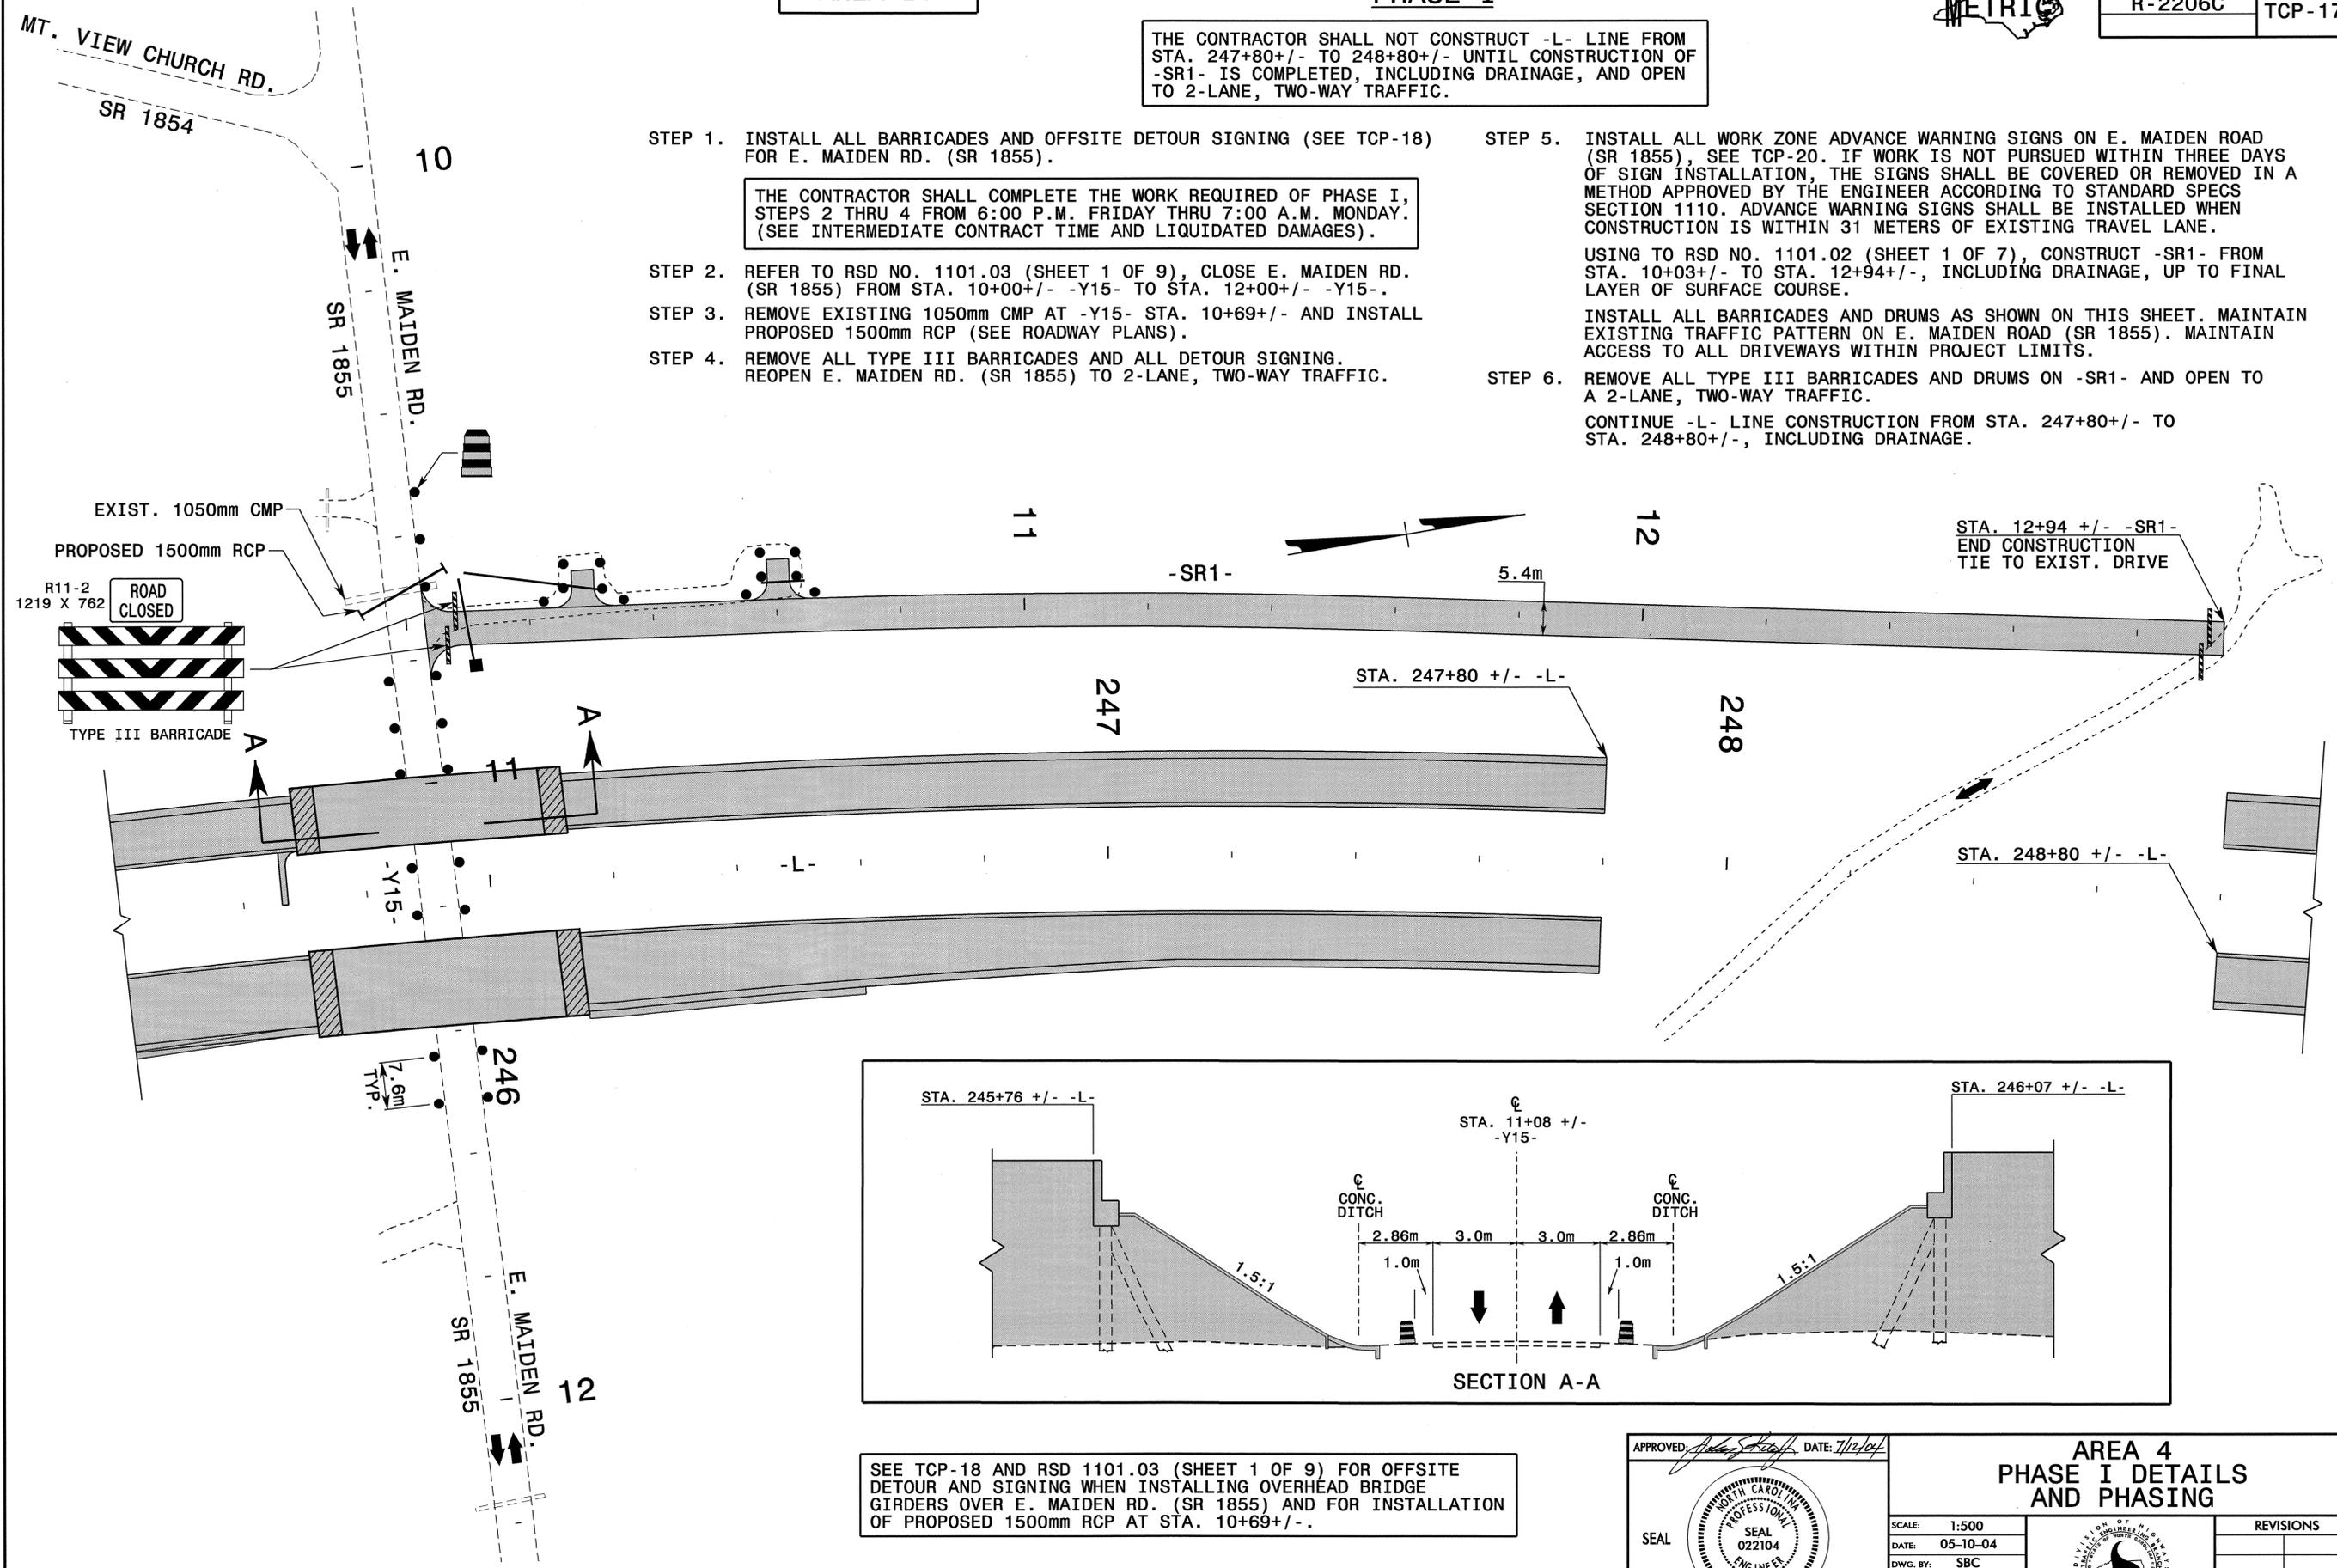

SEE TCP-18 AND RSD 1101.03 (SHEET 1 OF 9) FOR OFFSITE DETOUR AND SIGNING WHEN INSTALLING OVERHEAD BRIDGE GIRDERS OVER E. MAIDEN RD. (SR 1855) AND FOR INSTALLATION OF PROPOSED 1500mm RCP AT STA. 10+69 +/-.

APPROVED: *[Signature]* DATE: 7/12/04

SEAL: *[Professional Engineer Seal for John S. Kite, State of North Carolina, License No. 022104]*

AREA 4 PHASE I DETAILS AND PHASING

SCALE: 1:500
 DATE: 05-10-04
 DWG. BY: SBC
 DESIGN BY: SBC
 REVIEWED BY: CLM

| REVISIONS | |
|-----------|--|
| | |
| | |
| | |

09-JUL-2004 14:30
 J:\TCP\AREA4\1722\05C.TC\AREA4.tcp17.dgn
 SCOOTIS AT 11:12:08-428