

# AREA I




PROJ. REFERENCE NO.	SHEET NO.
R-2206C	TCP-4

## PHASE I

STEP 1. INSTALL ALL WORK ZONE ADVANCE WARNING SIGNS ON FORNEY HILL RD. (SR 1373), SEE TCP-20. IF WORK IS NOT PURSUED WITHIN THREE DAYS OF SIGN INSTALLATION, THE SIGNS SHALL BE COVERED OR REMOVED IN A METHOD APPROVED BY THE ENGINEER ACCORDING TO STANDARD SPECS SECTION 1110. ADVANCE WARNING SIGNS SHALL BE INSTALLED WHEN CONSTRUCTION IS WITHIN 31 METERS OF EXISTING TRAVEL LANE.

STEP 2. USING RSD NO. 1101.02 (SHEET 1 OF 7), CONSTRUCT -Y11DET- FROM STA. 10+30 +/- TO STA. 13+03 +/-, INCLUDING TEMPORARY DRAINAGE, UP TO BUT NOT INCLUDING FINAL LAYER OF SURFACE COURSE, UP TO EXISTING EDGE OF PAVEMENT.

INSTALL ALL BARRICADES AND DRUMS AS SHOWN ON THIS SHEET. MAINTAIN EXISTING TRAFFIC PATTERN ON FORNEY HILL ROAD (SR 1373). MAINTAIN ACCESS TO ALL DRIVEWAYS WITHIN PROJECT LIMITS.

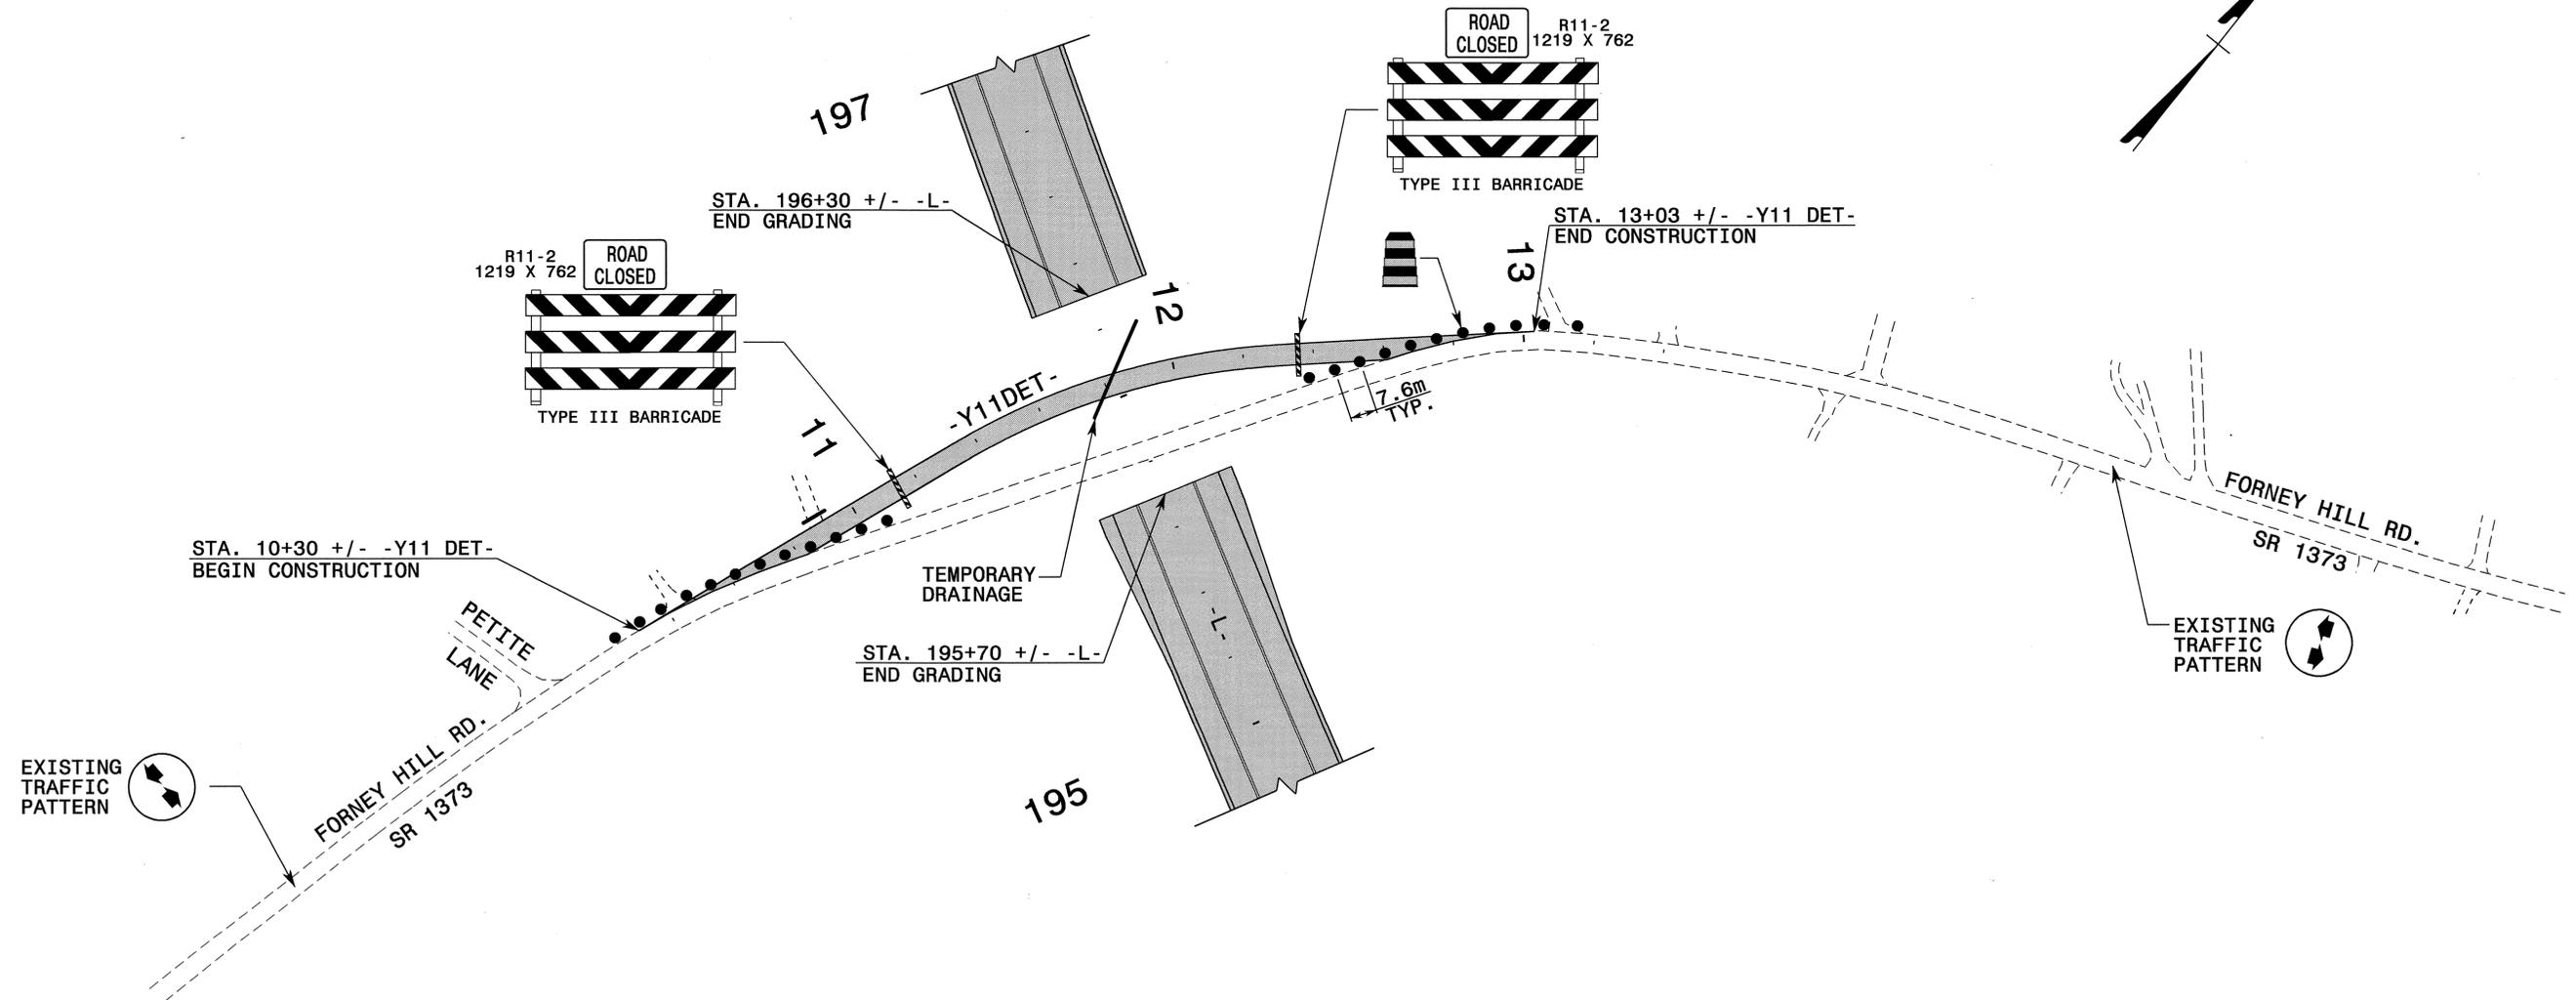

09-JUL-2004 14:24  
 J:\TCP\AREA\VR2206C\_TC.AREAL+cp04.dgn  
 S000TS AT TETC206428

APPROVED: <i>[Signature]</i> DATE: 7/12/04	<b>AREA 1 PHASE I DETAILS AND PHASING</b>		REVISIONS	
			SCALE: 1:1000	DATE: 05-10-04
	DESIGN BY: SBC	REVIEWED BY: CLM		