

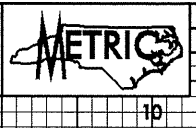


10.06.08

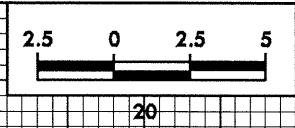

PROJECT REFERENCE NO. R-2206C	SHEET NO. X-181
----------------------------------	--------------------

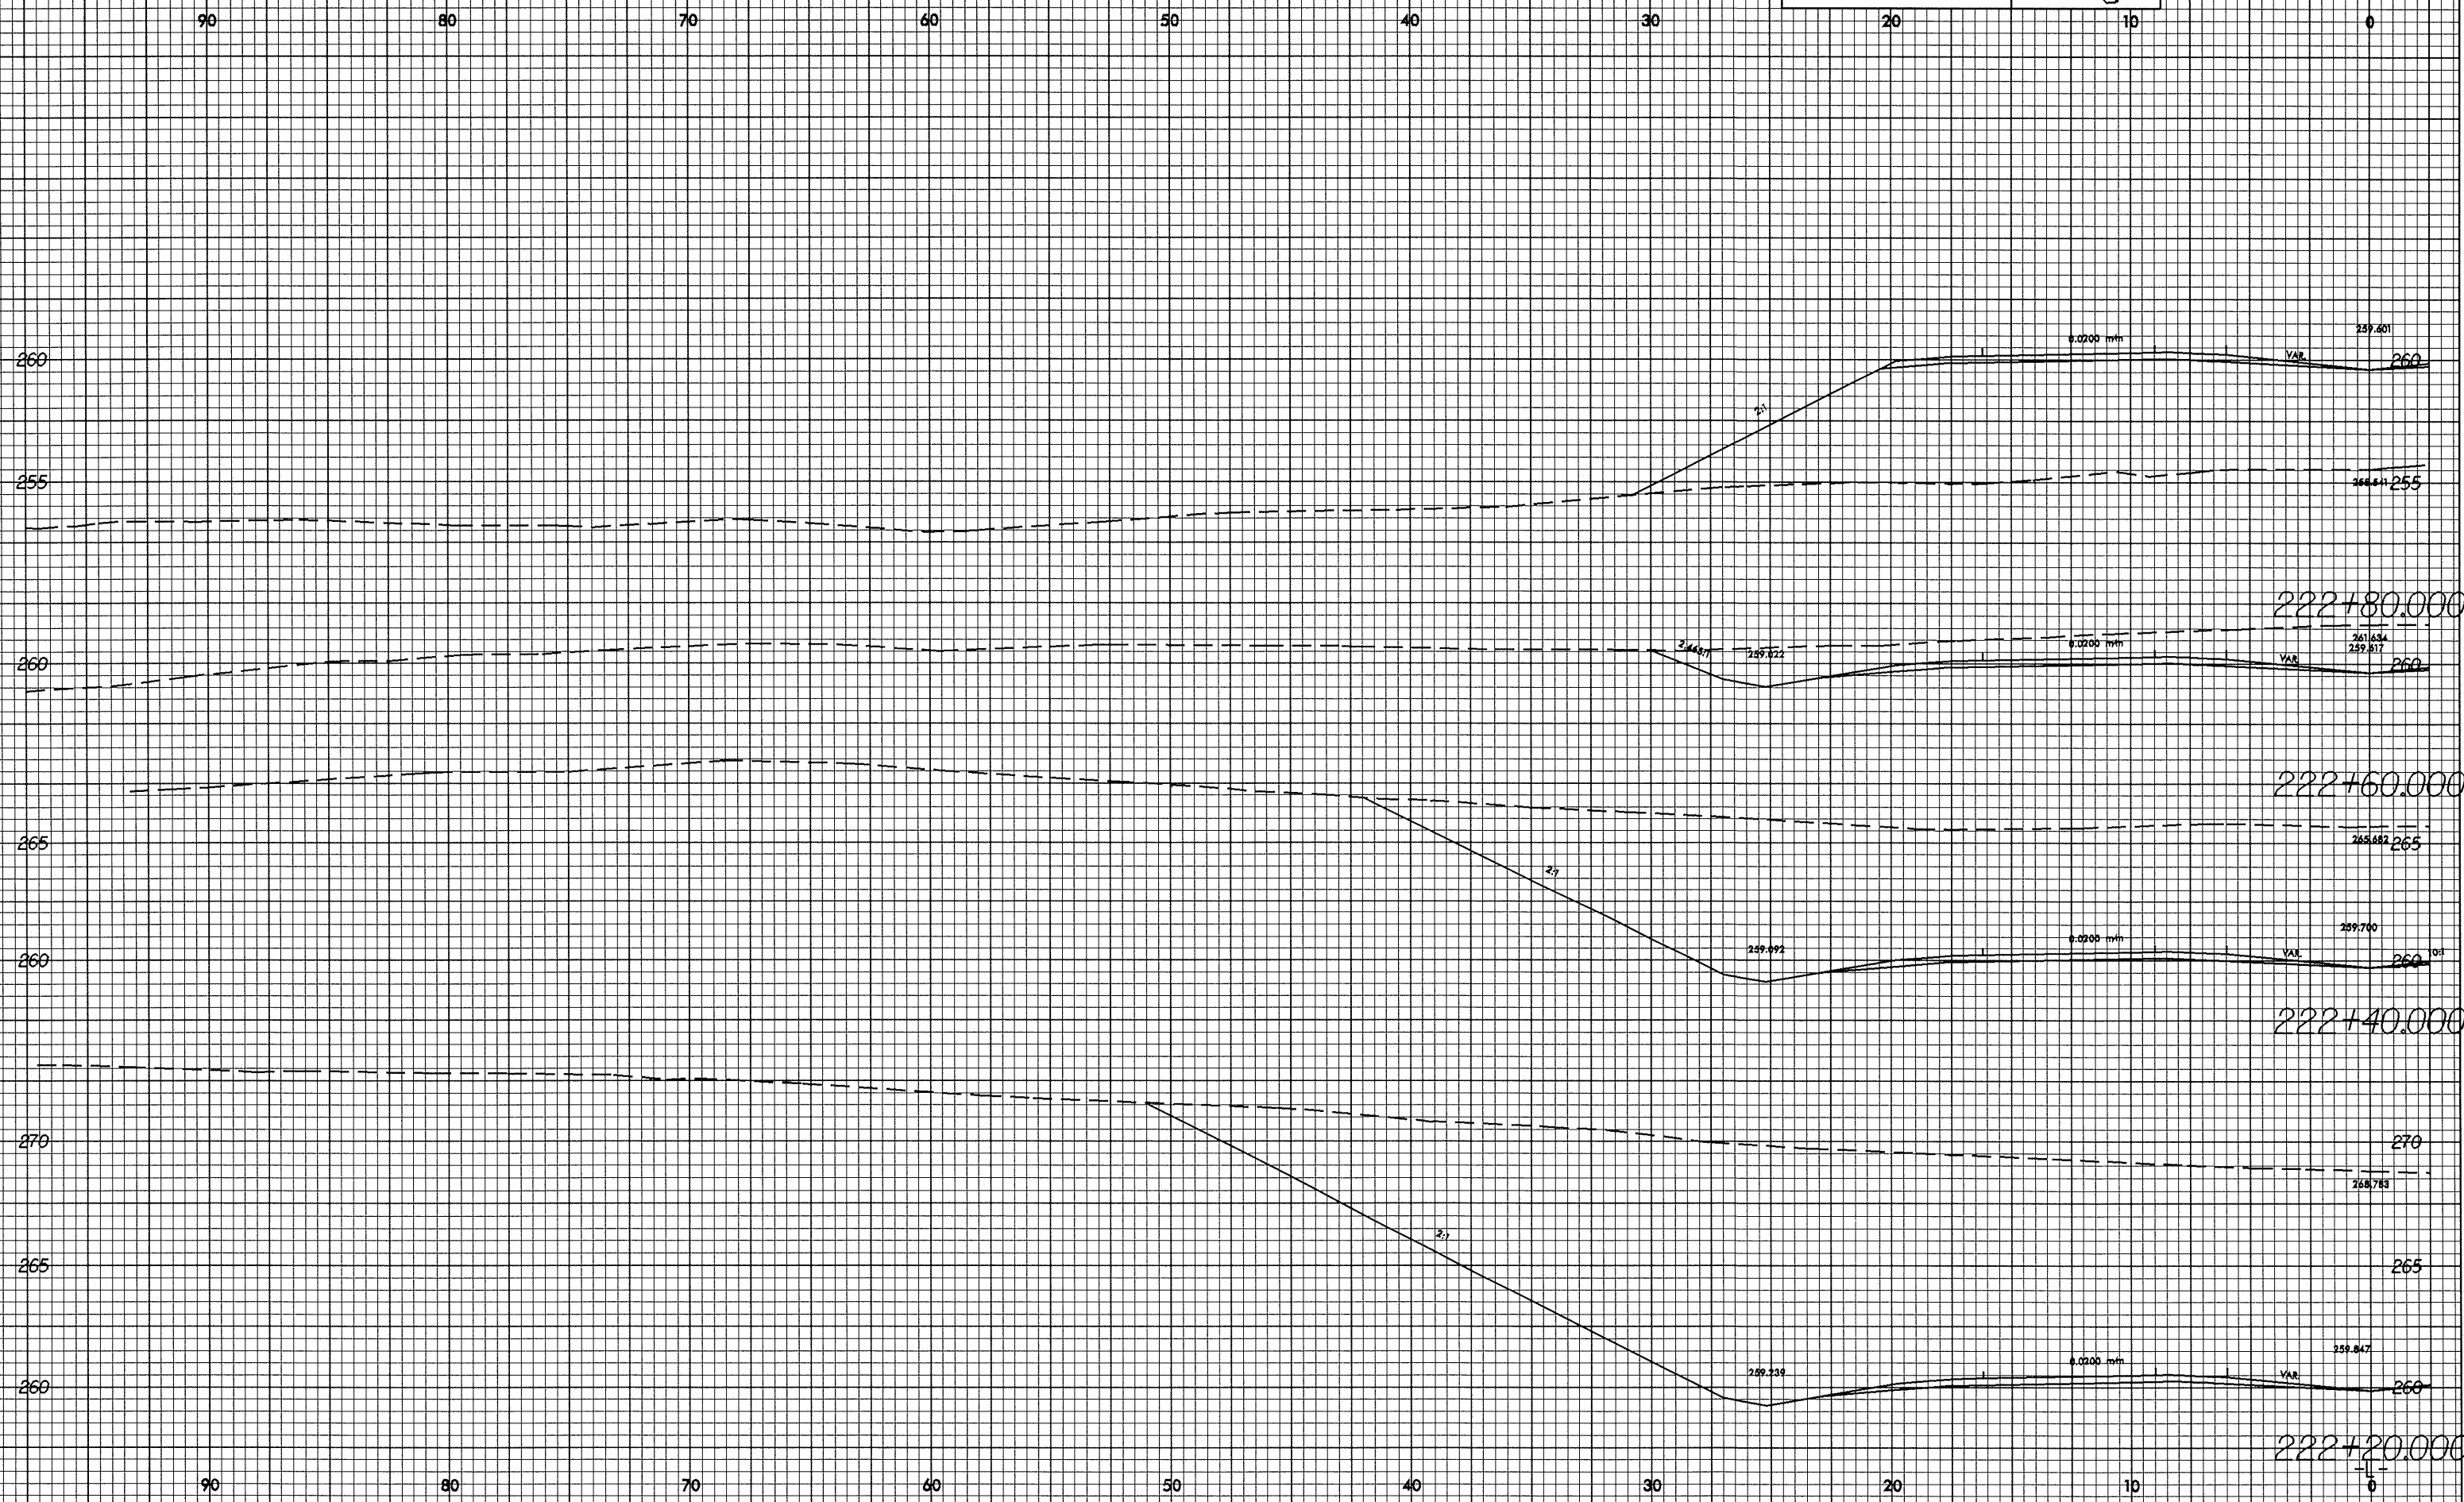

20-May-2004 10:47
REC0011 AT 10/12/06