



10/26/08

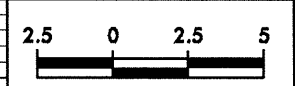

PROJECT REFERENCE NO. R-2206C	SHEET NO. X-144
----------------------------------	--------------------

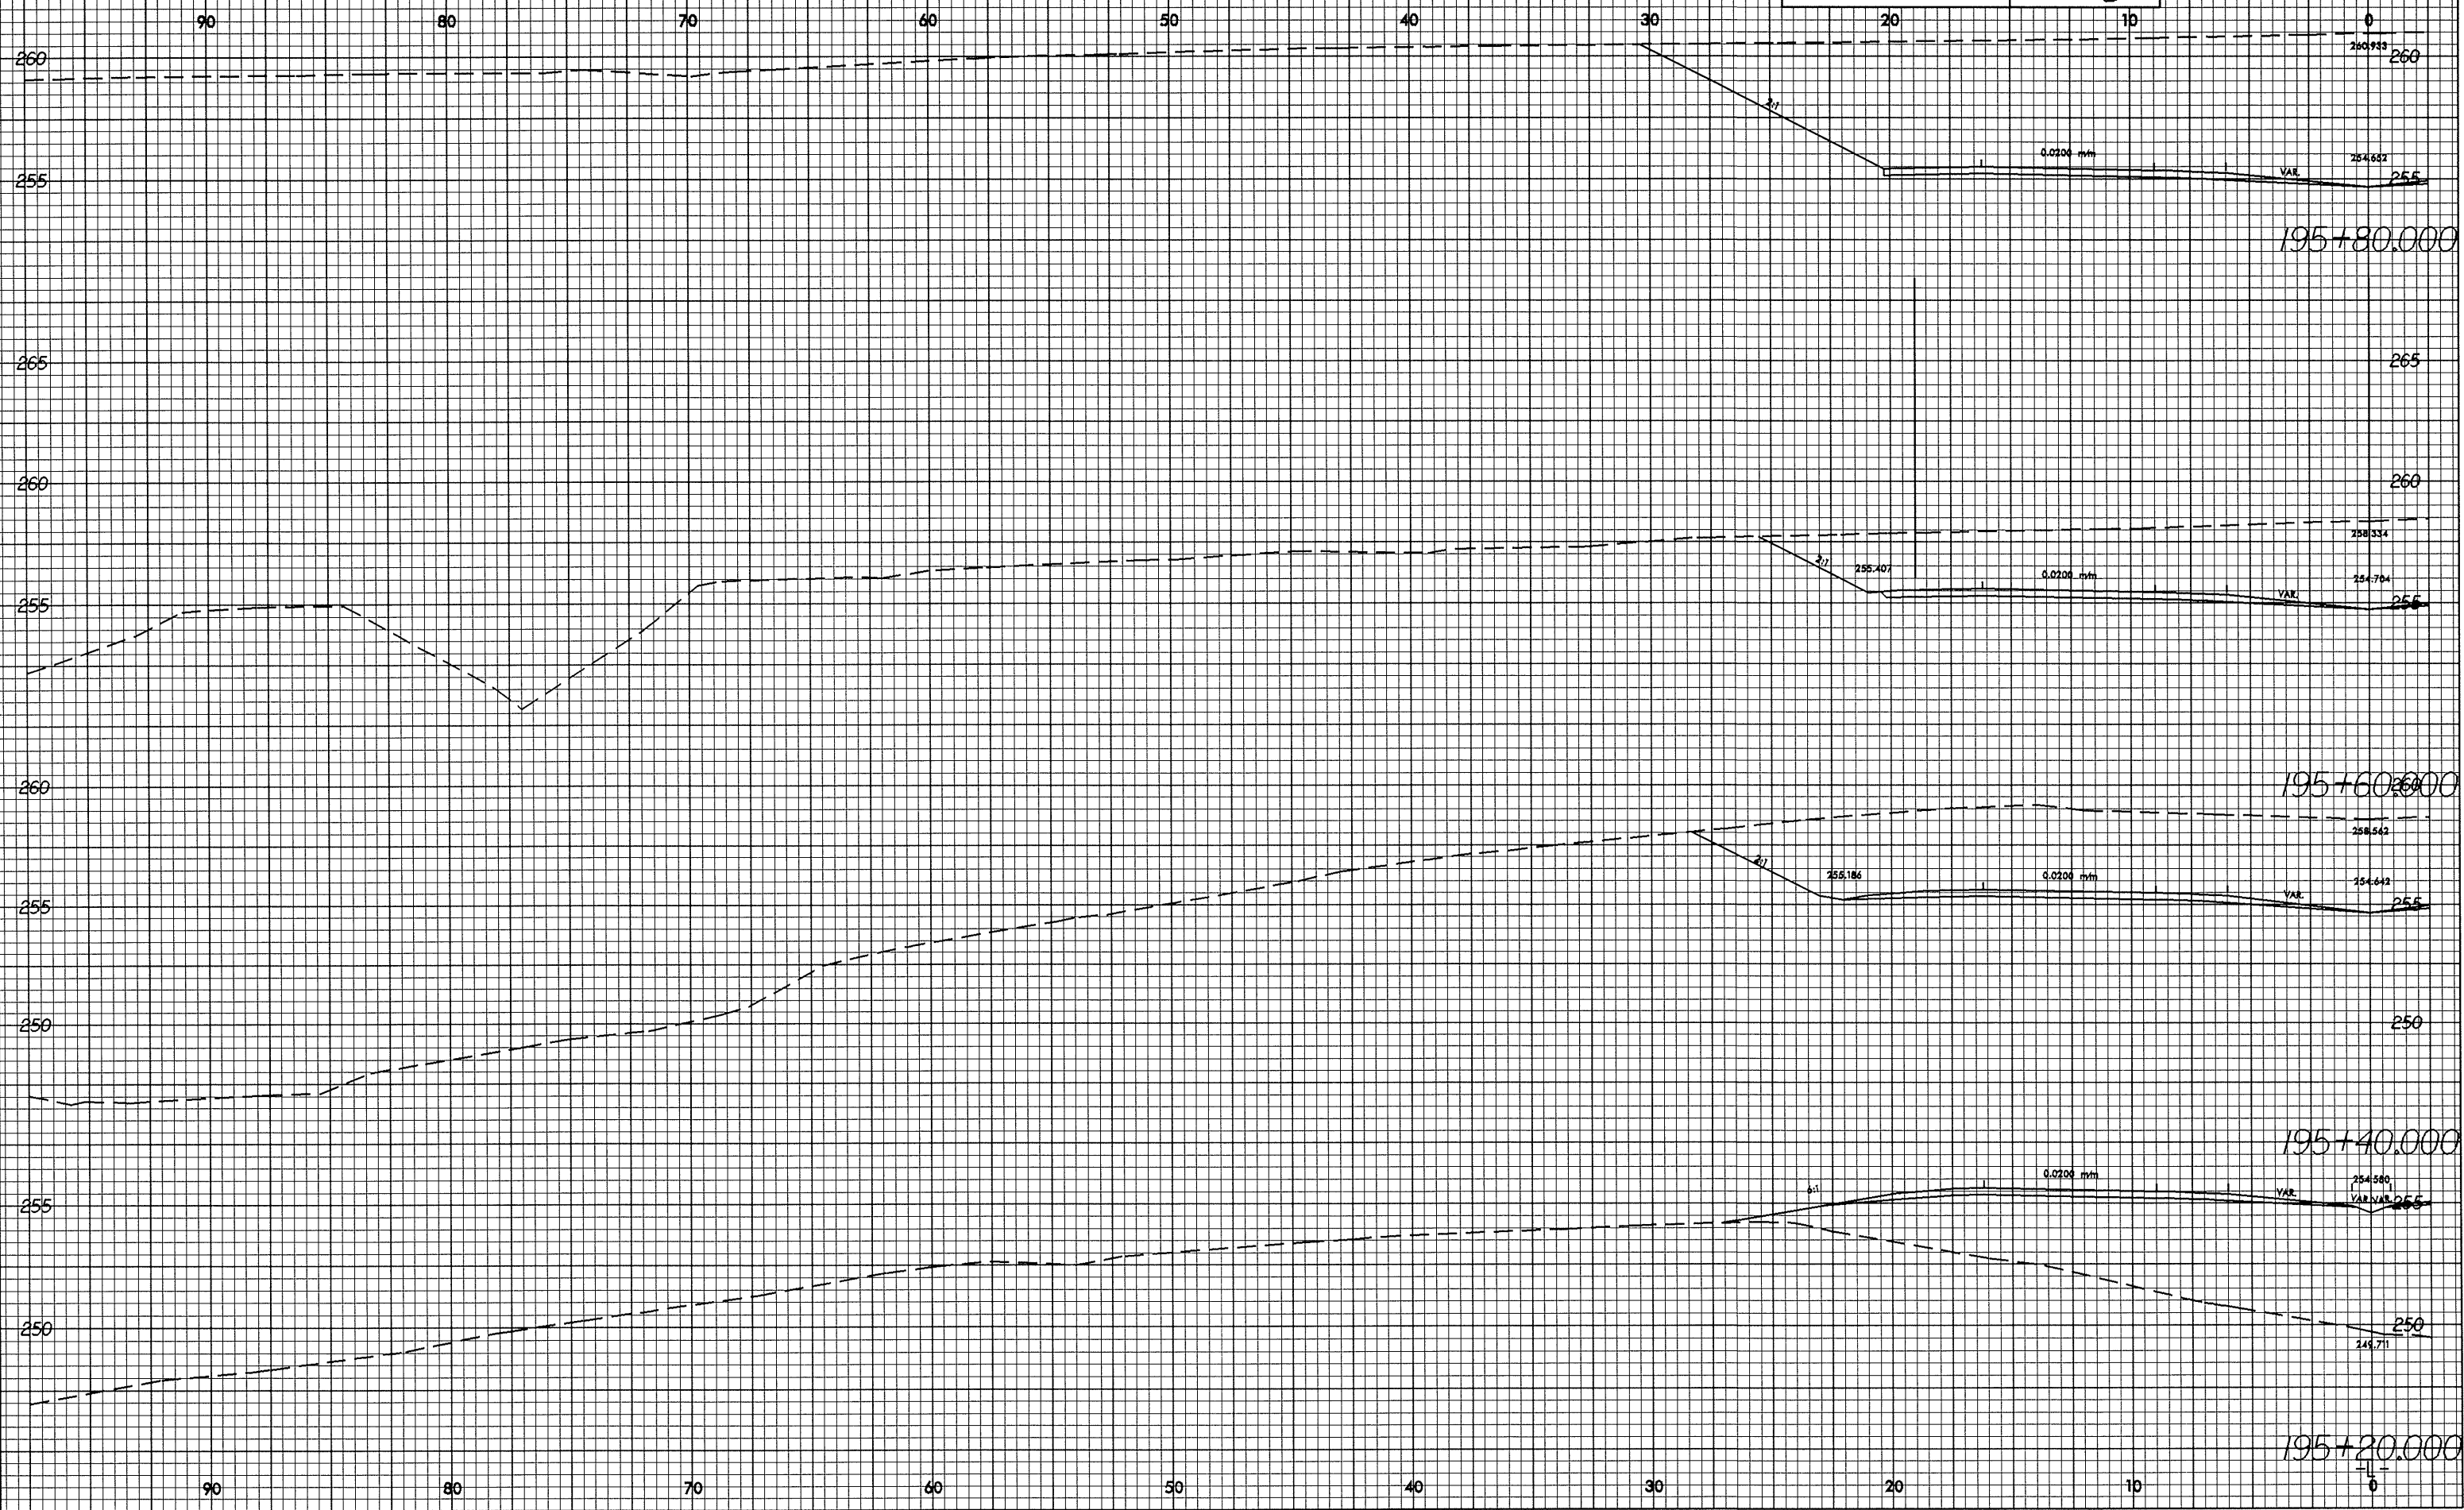

28-MAY-2004 10:20:26 2206c-111-01  
REC0011 at 10/27/08