



10/26/98

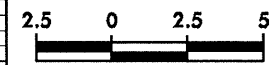

PROJECT REFERENCE NO. R-2206C	SHEET NO. X-123
----------------------------------	--------------------

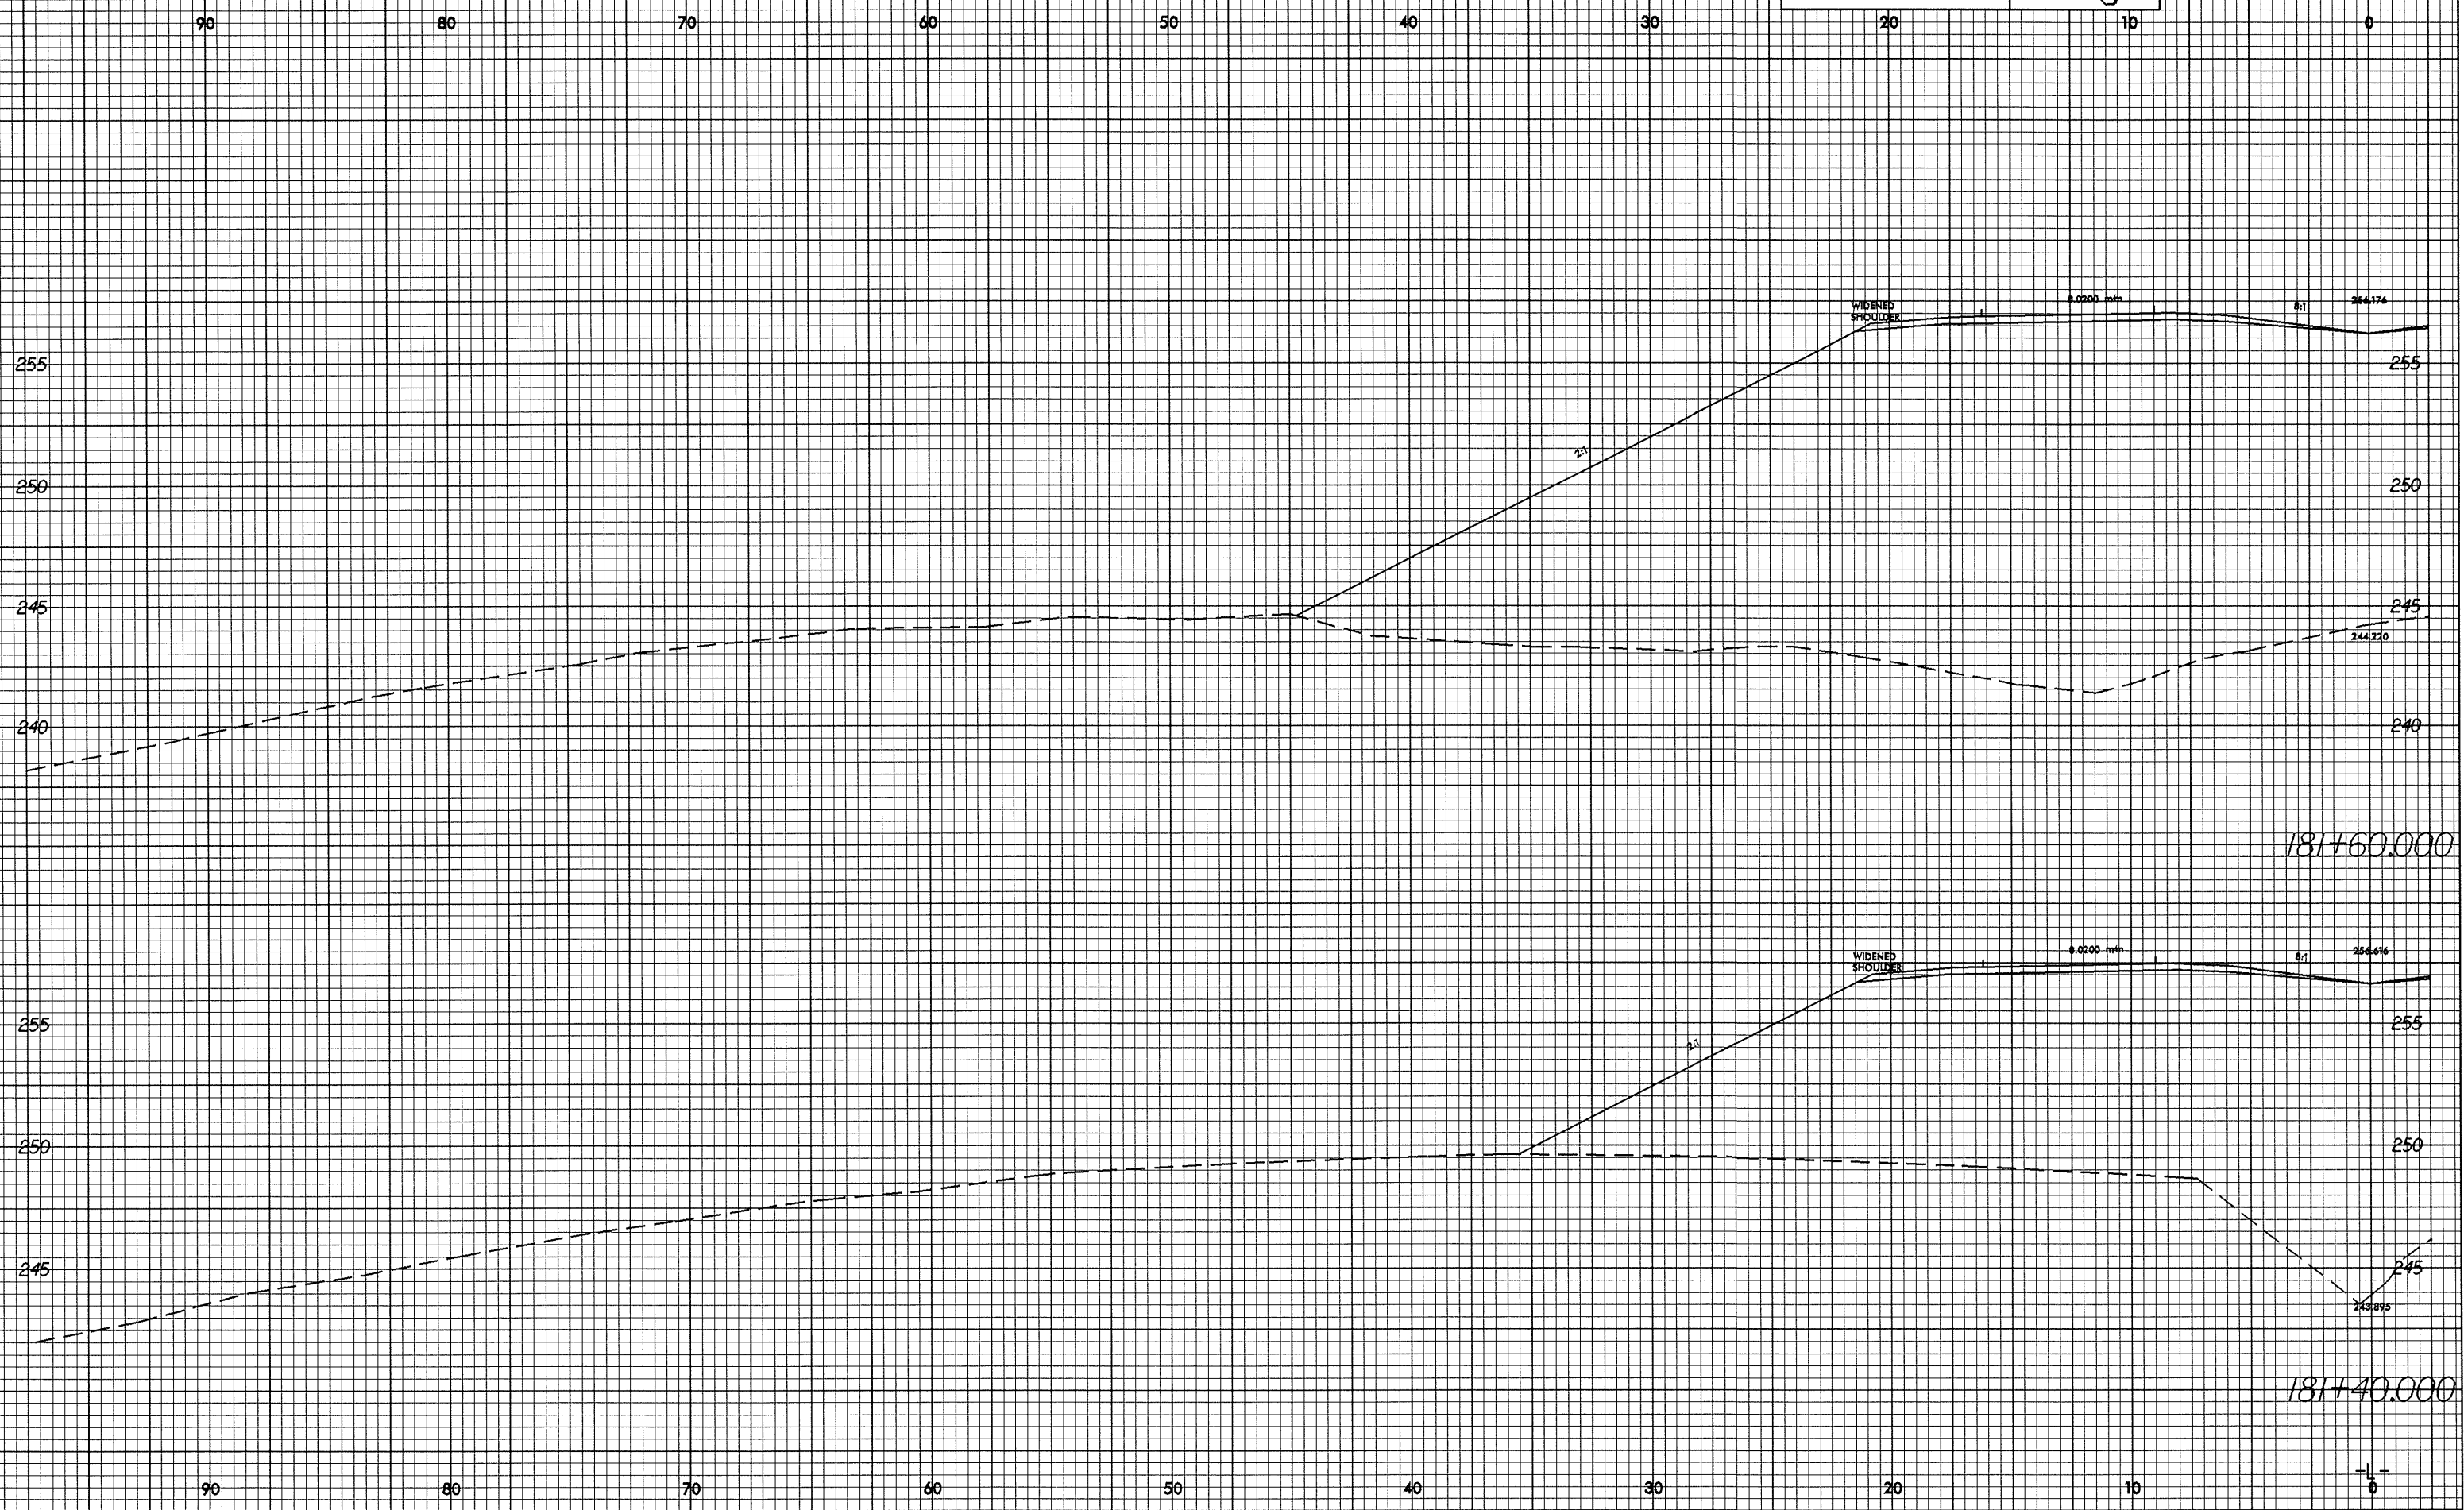

28-Nov-2004 10:28
R2206C.X-123