



10/26/04

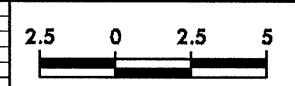

PROJECT REFERENCE NO.	SHEET NO.
R-2206C	X-113

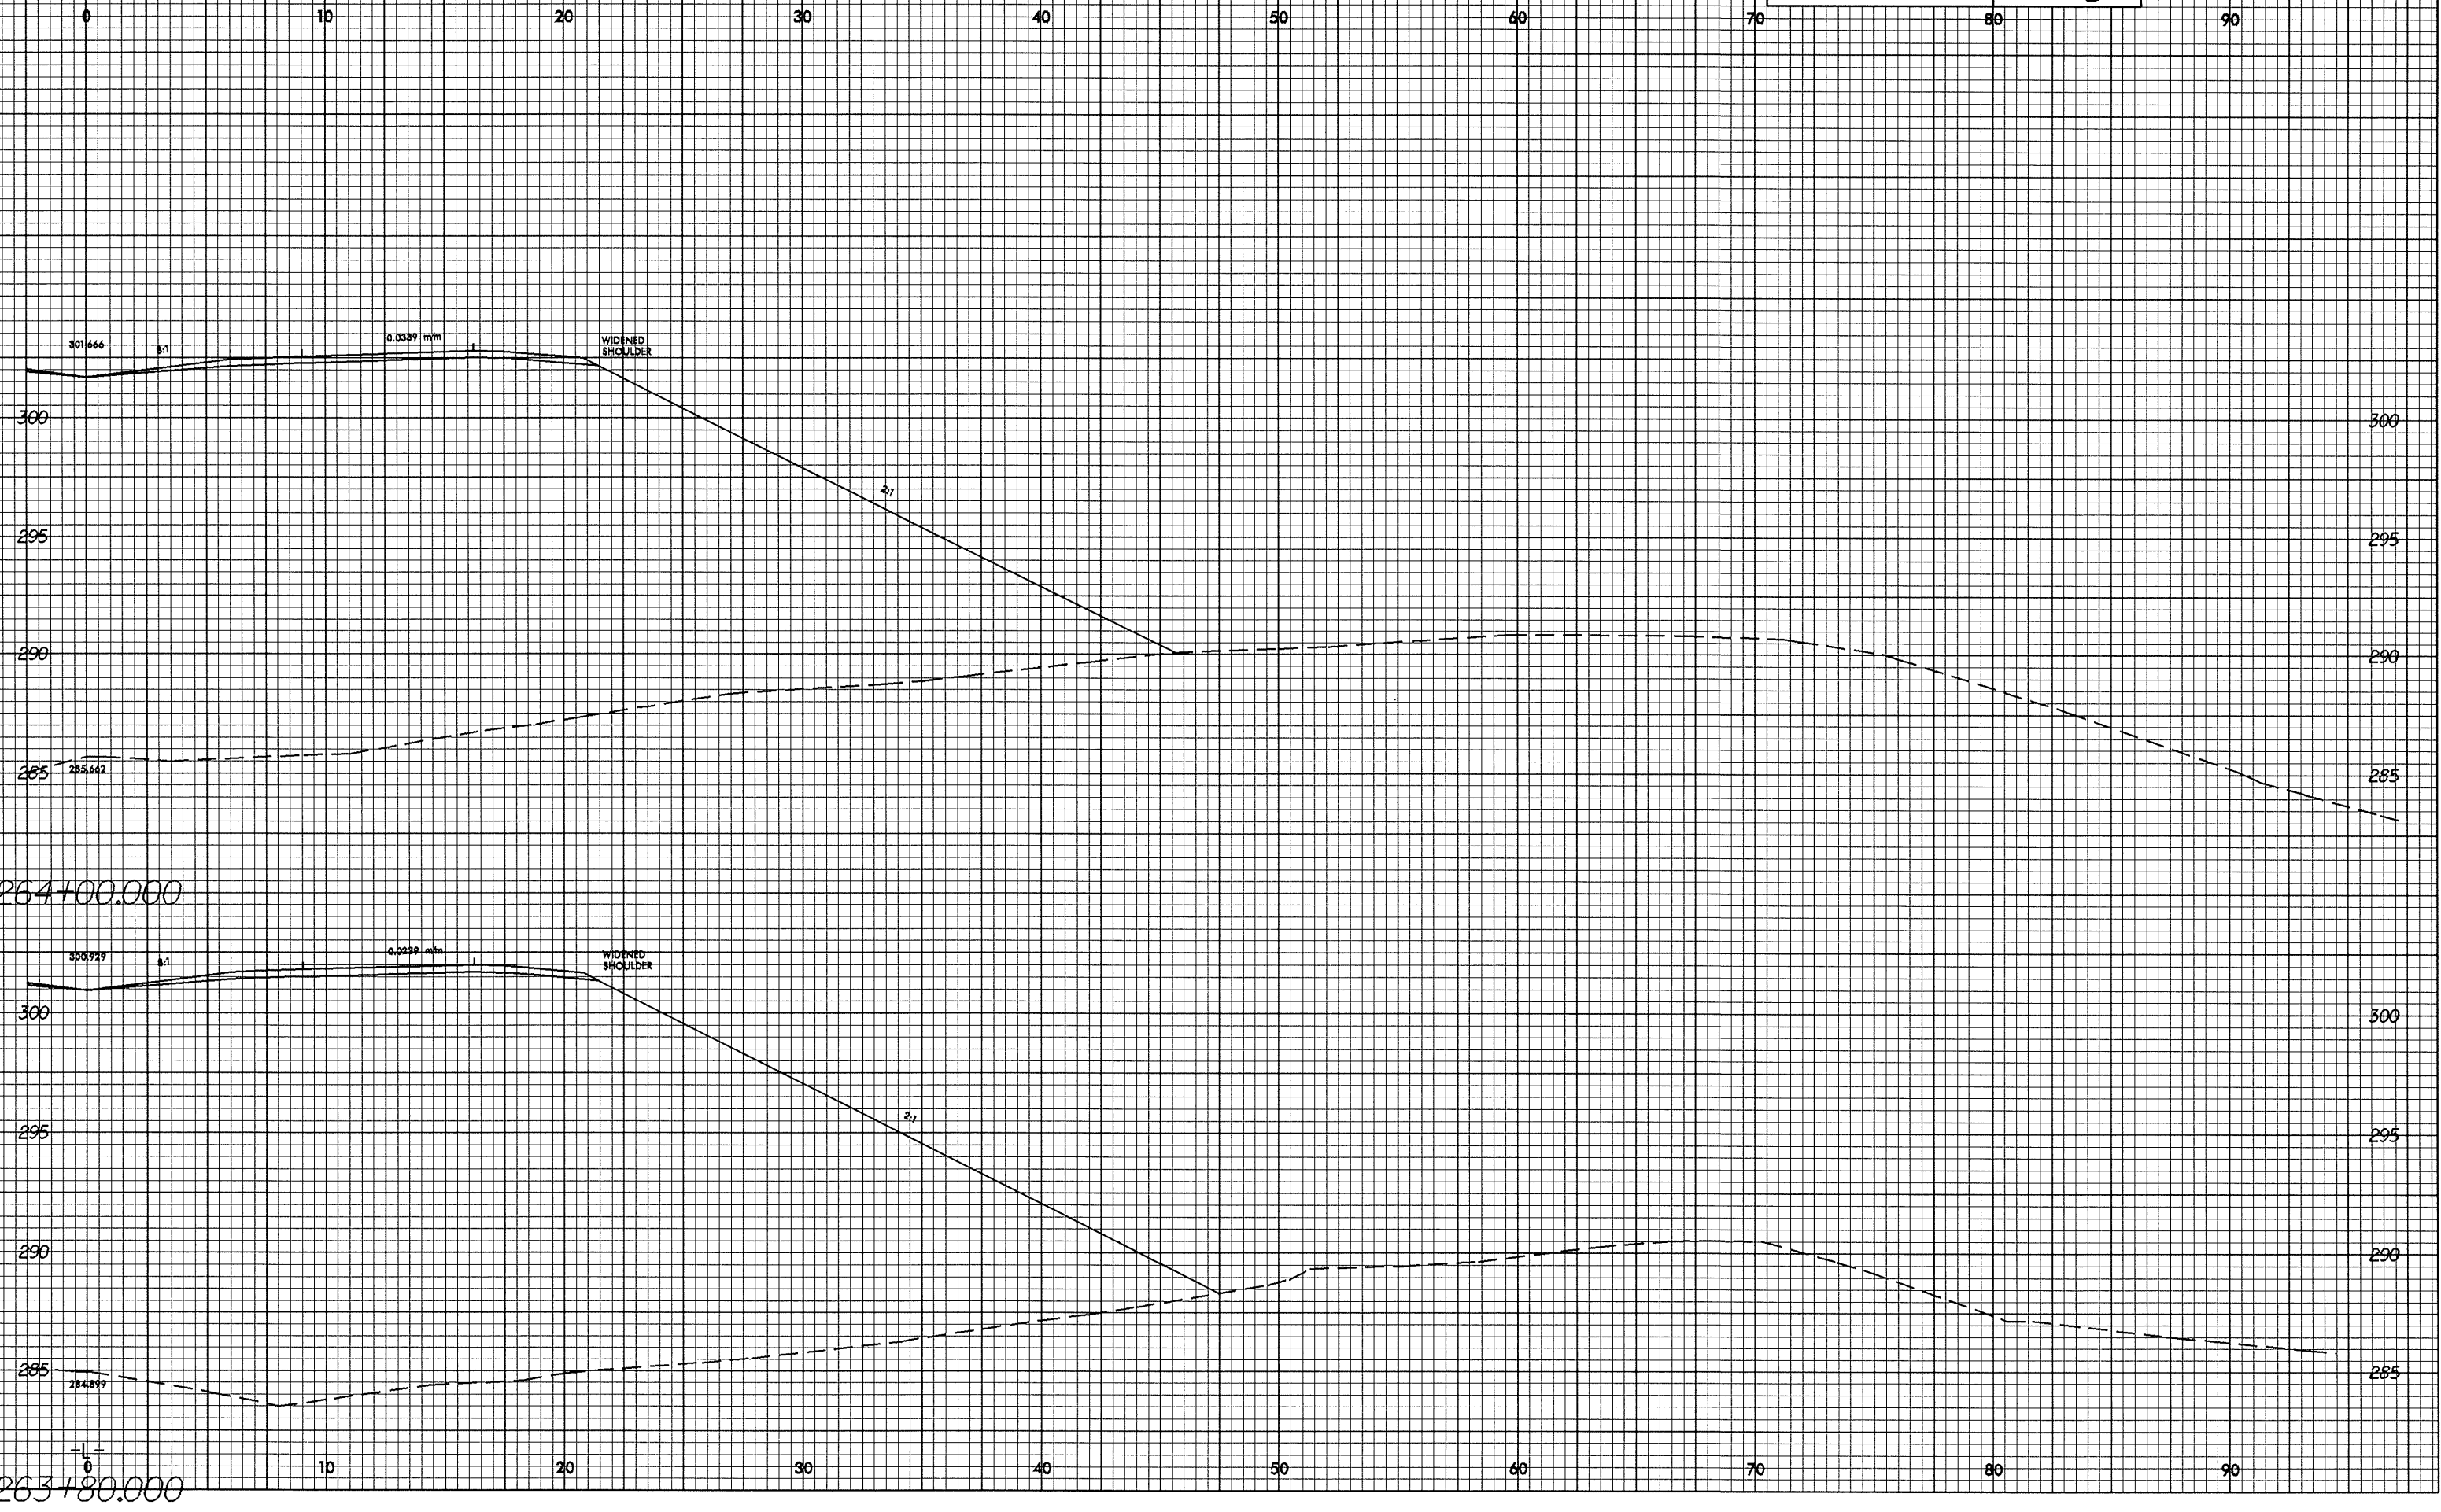

26-MAY-2004 09:05
 PLOTWILL AT 1025126686e13r.sp