



10.26.09

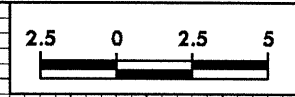

PROJECT REFERENCE NO. R-2206C	SHEET NO. X-107
----------------------------------	--------------------

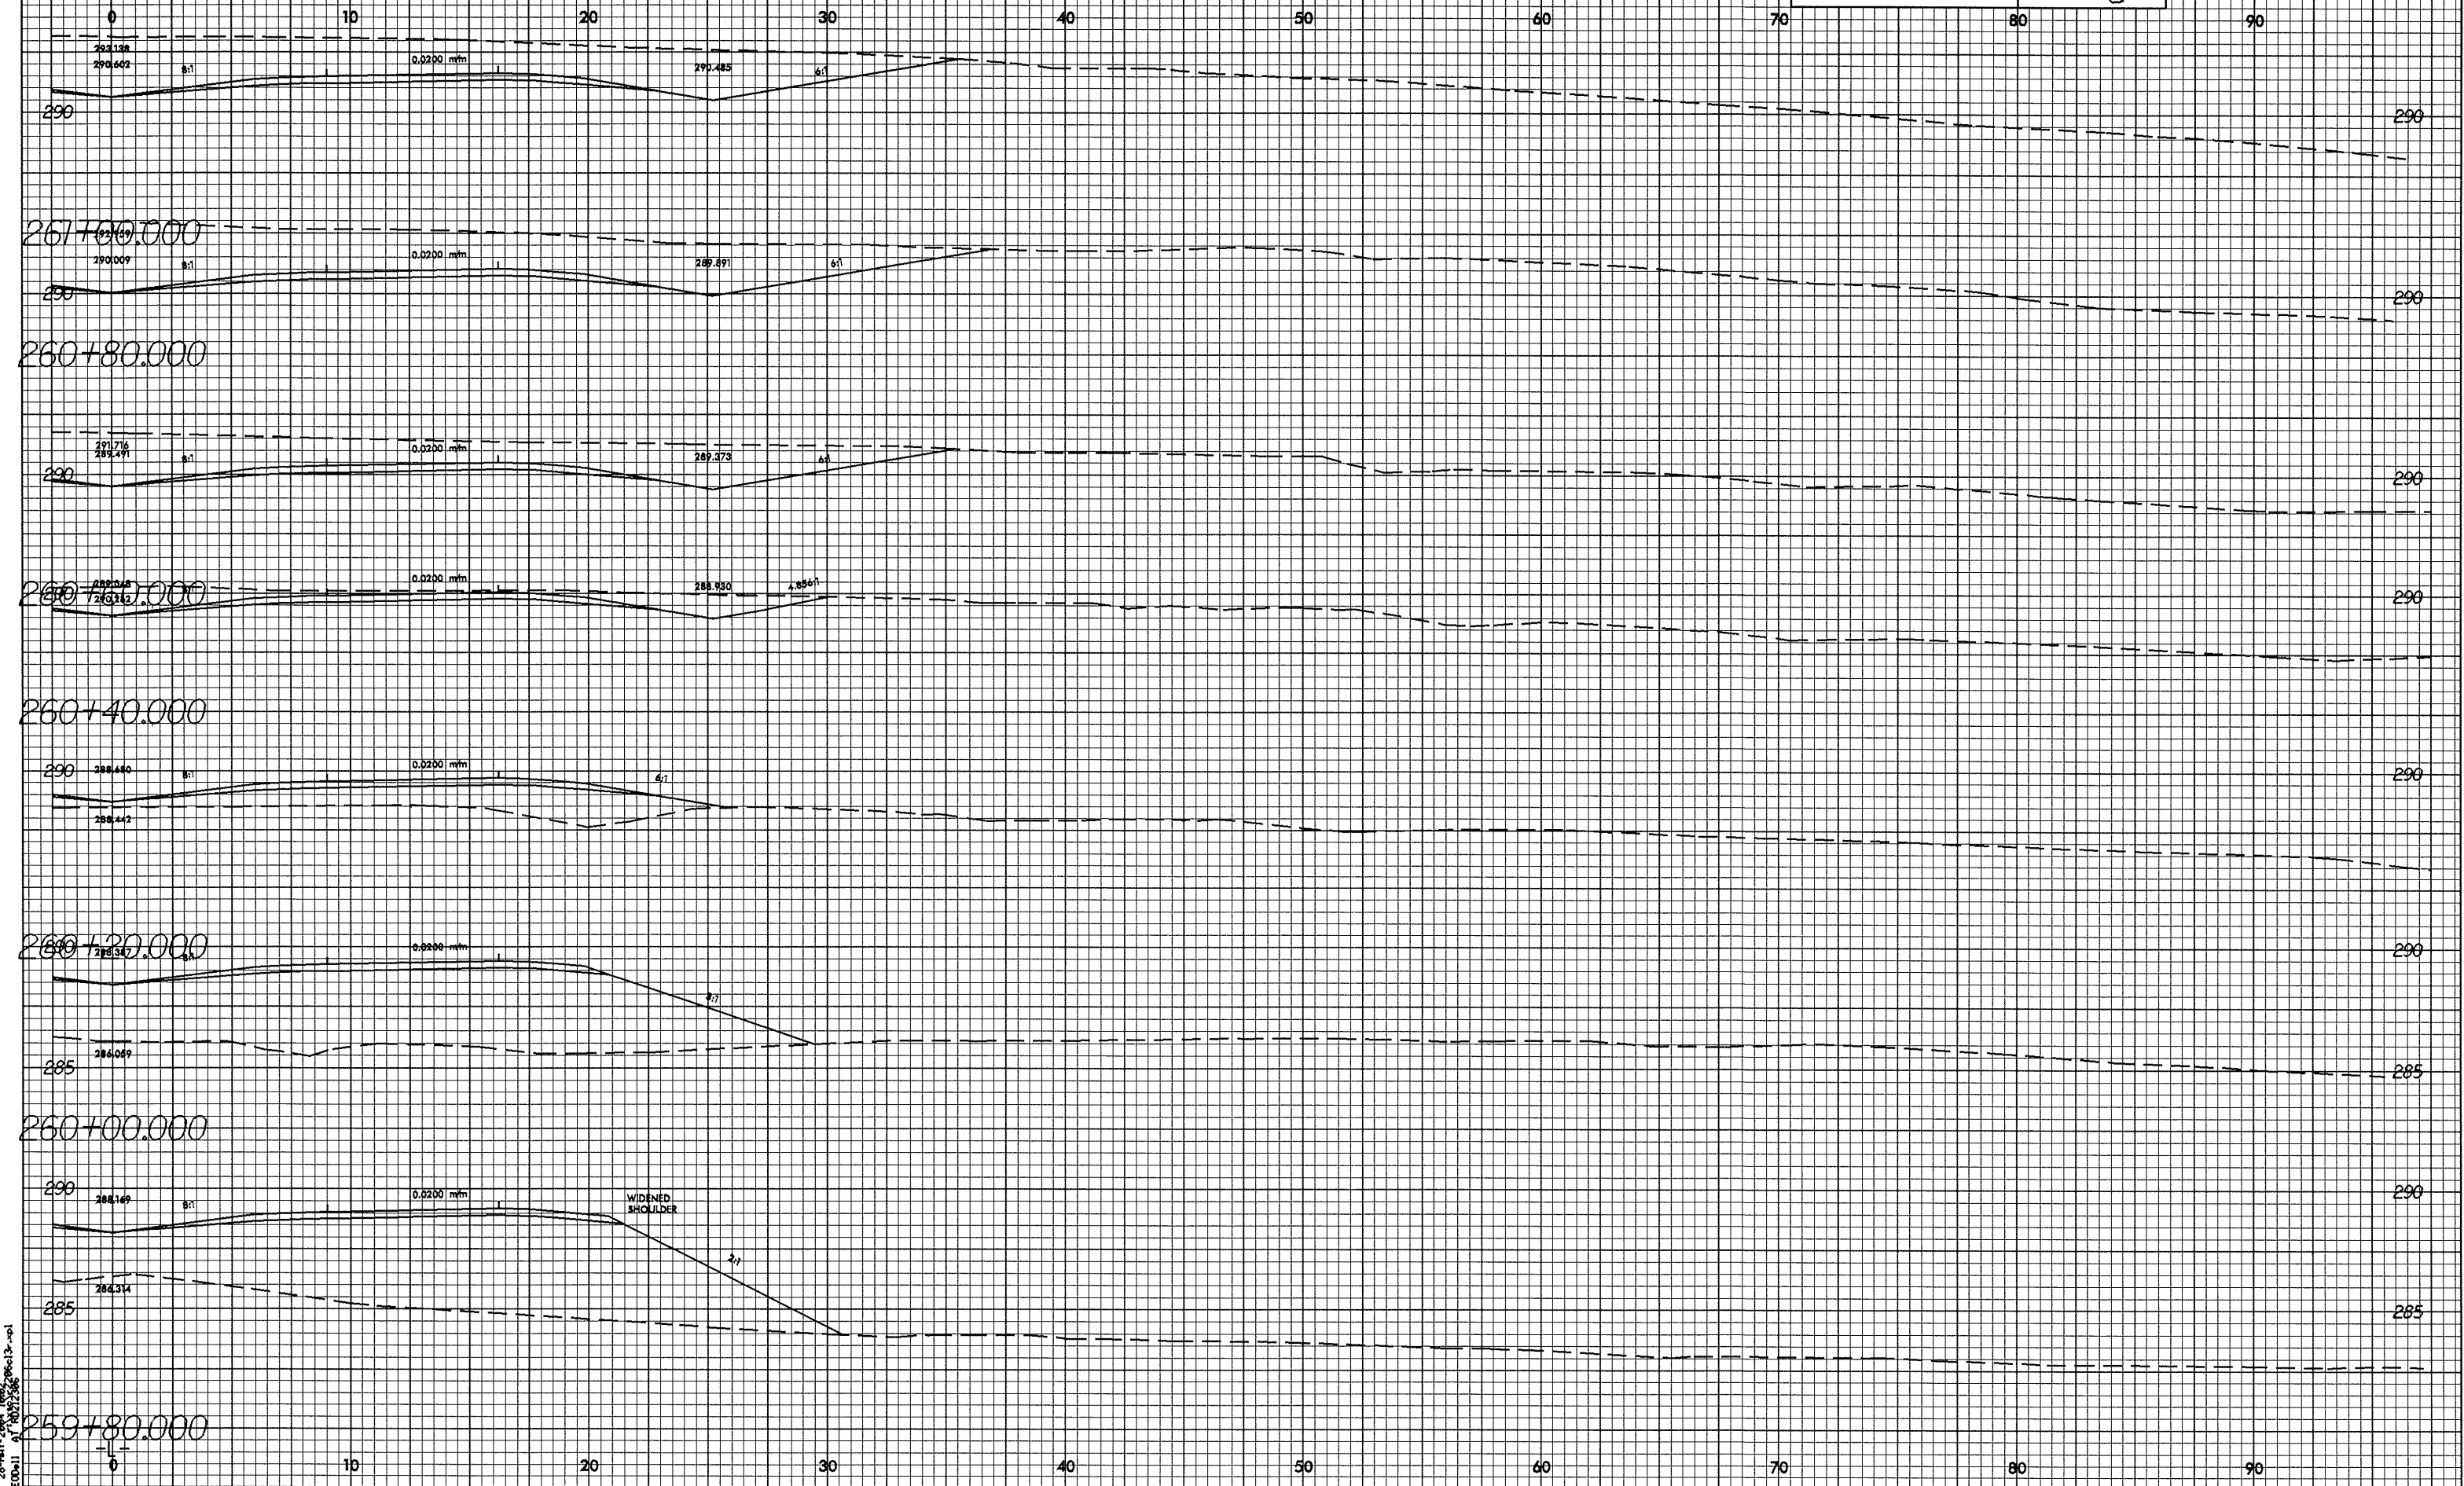

28-1041-2004 1002
R200411 A1 10/17/06
280613-001