



0.25/25

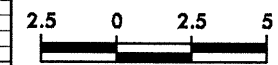

PROJECT REFERENCE NO.	SHEET NO.
R-2206C	X-104

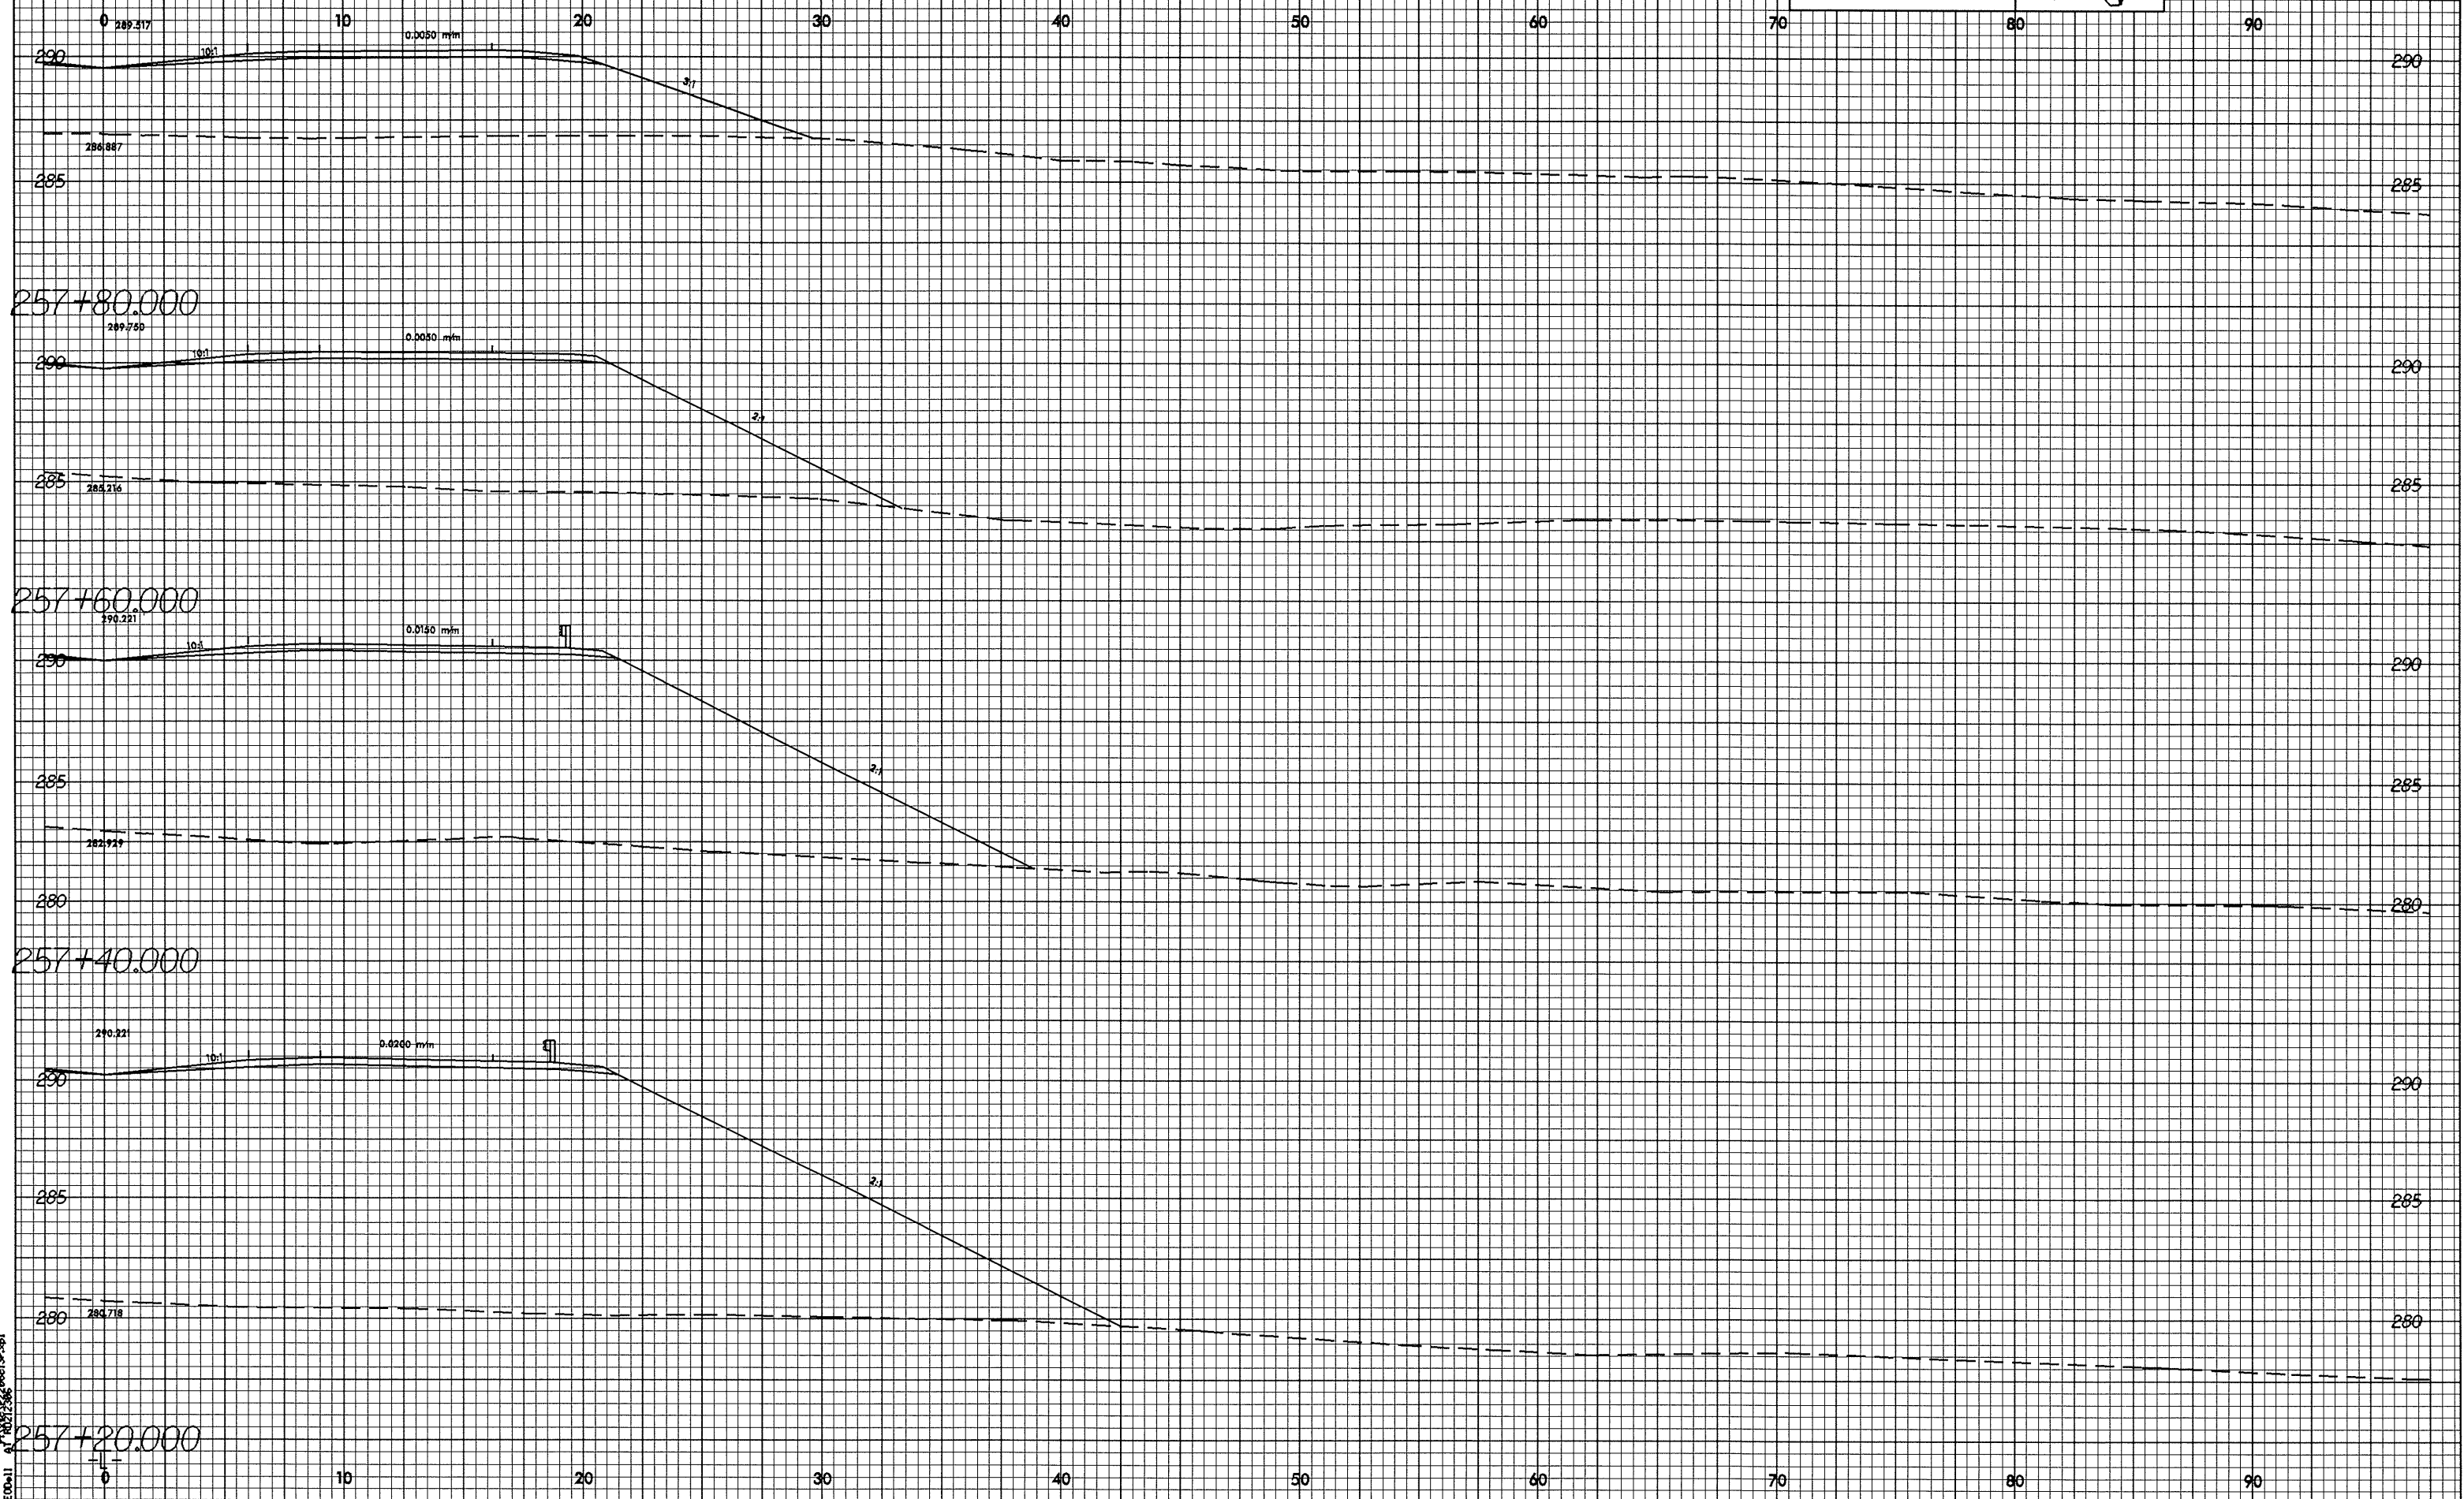

28-MAY-2004 10:01
 R2206C13.rvt
 10/27/2003