




0.0/25.236

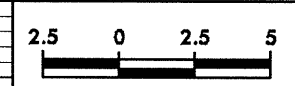


PROJECT REFERENCE NO.	SHEET NO.
R-2206C	X-100

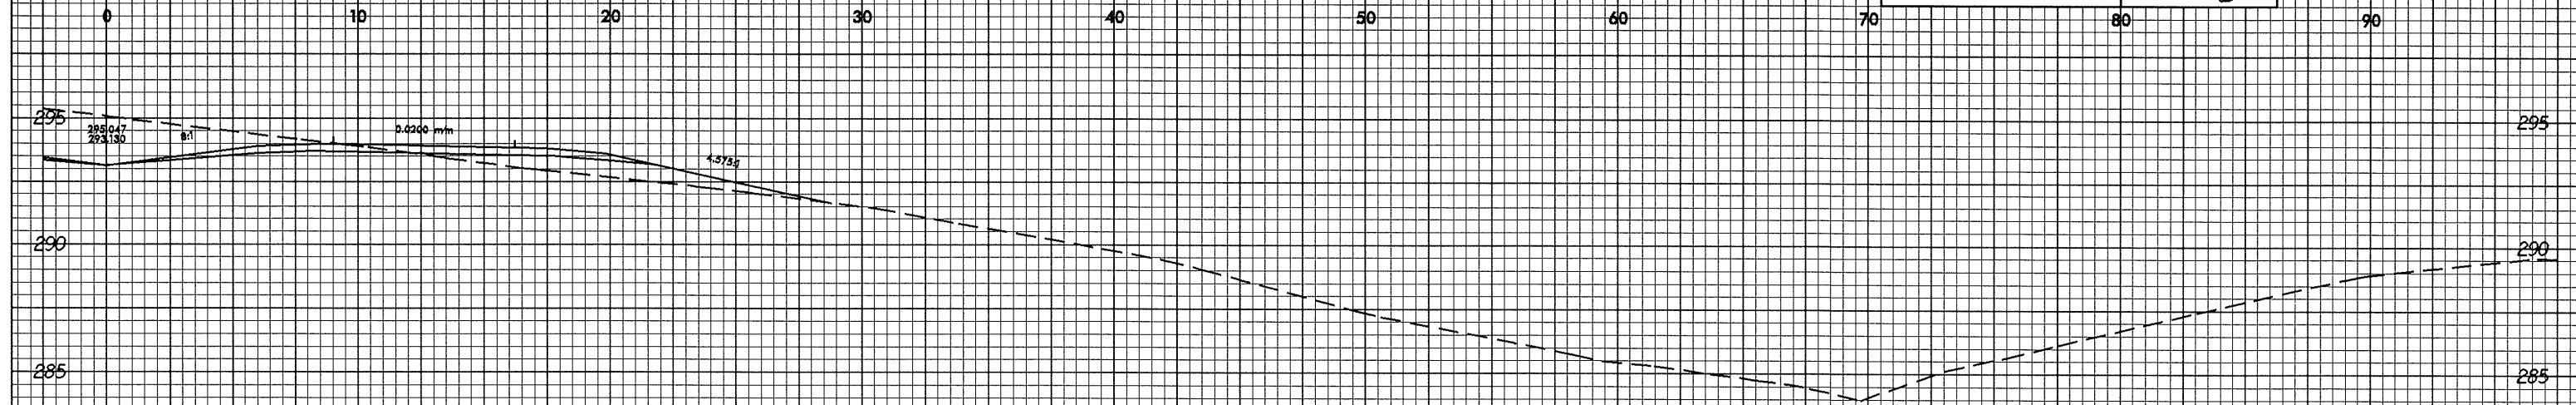


254+60.000

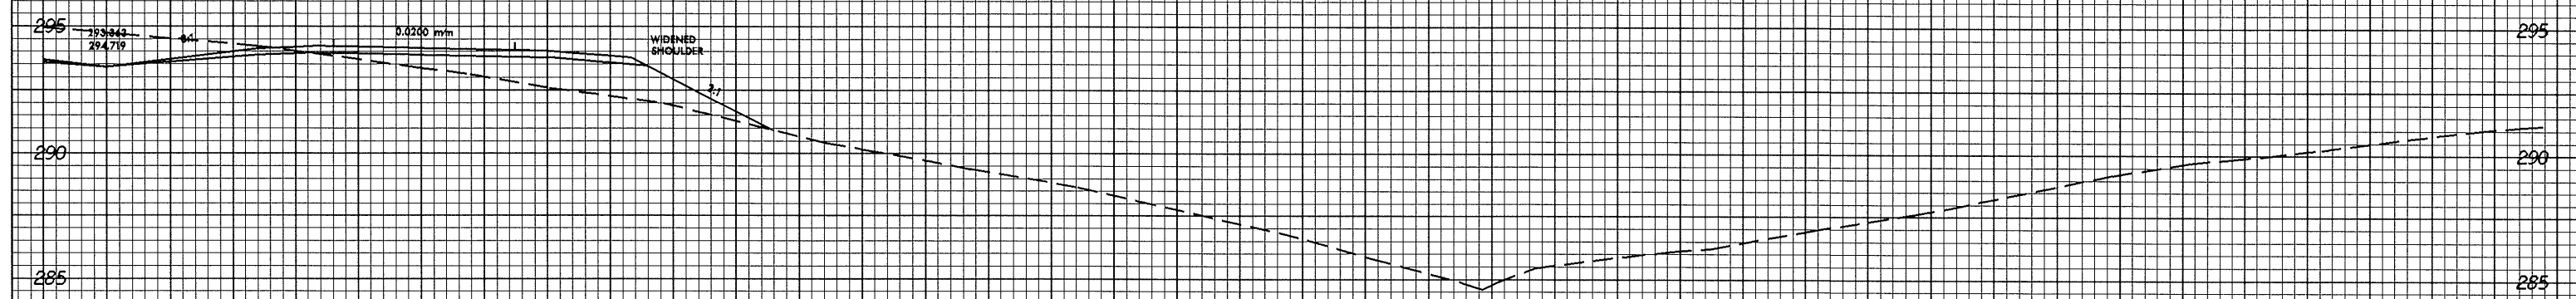

254+40.000

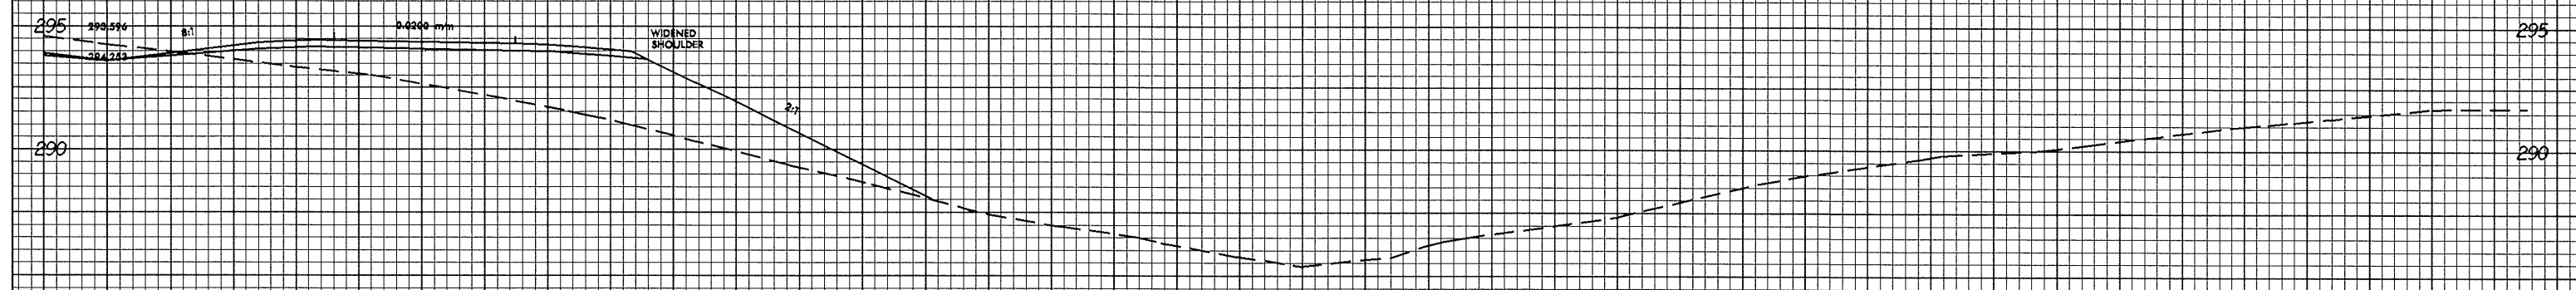

254+20.000

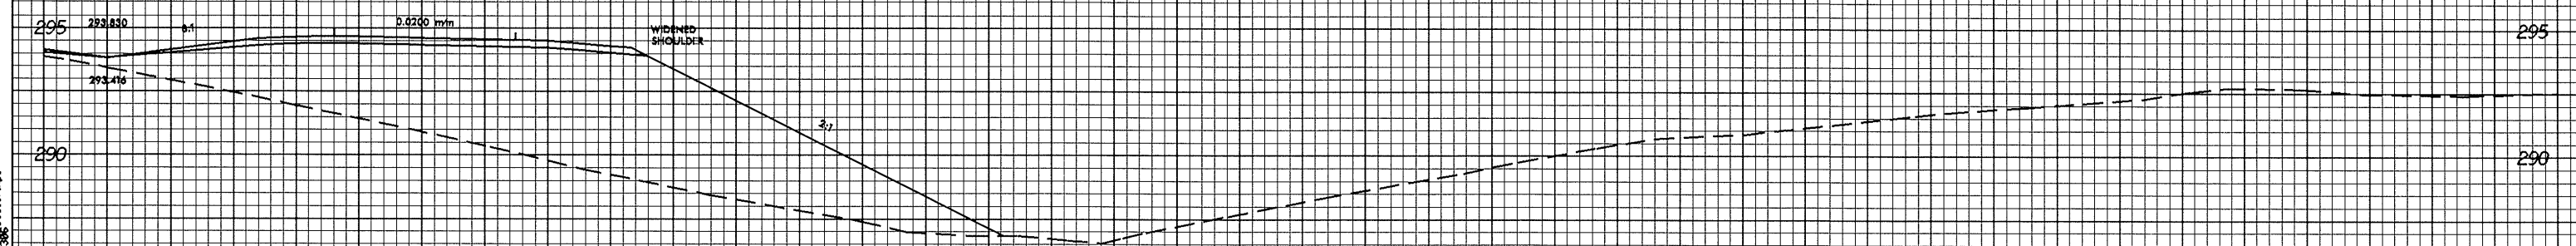

254+00.000

28-MAY-2004 09:53
REC0011.dwg 10/25/2006