



10/26/09

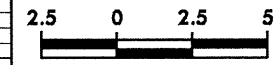

PROJECT REFERENCE NO.	SHEET NO.
R-2206C	X-39

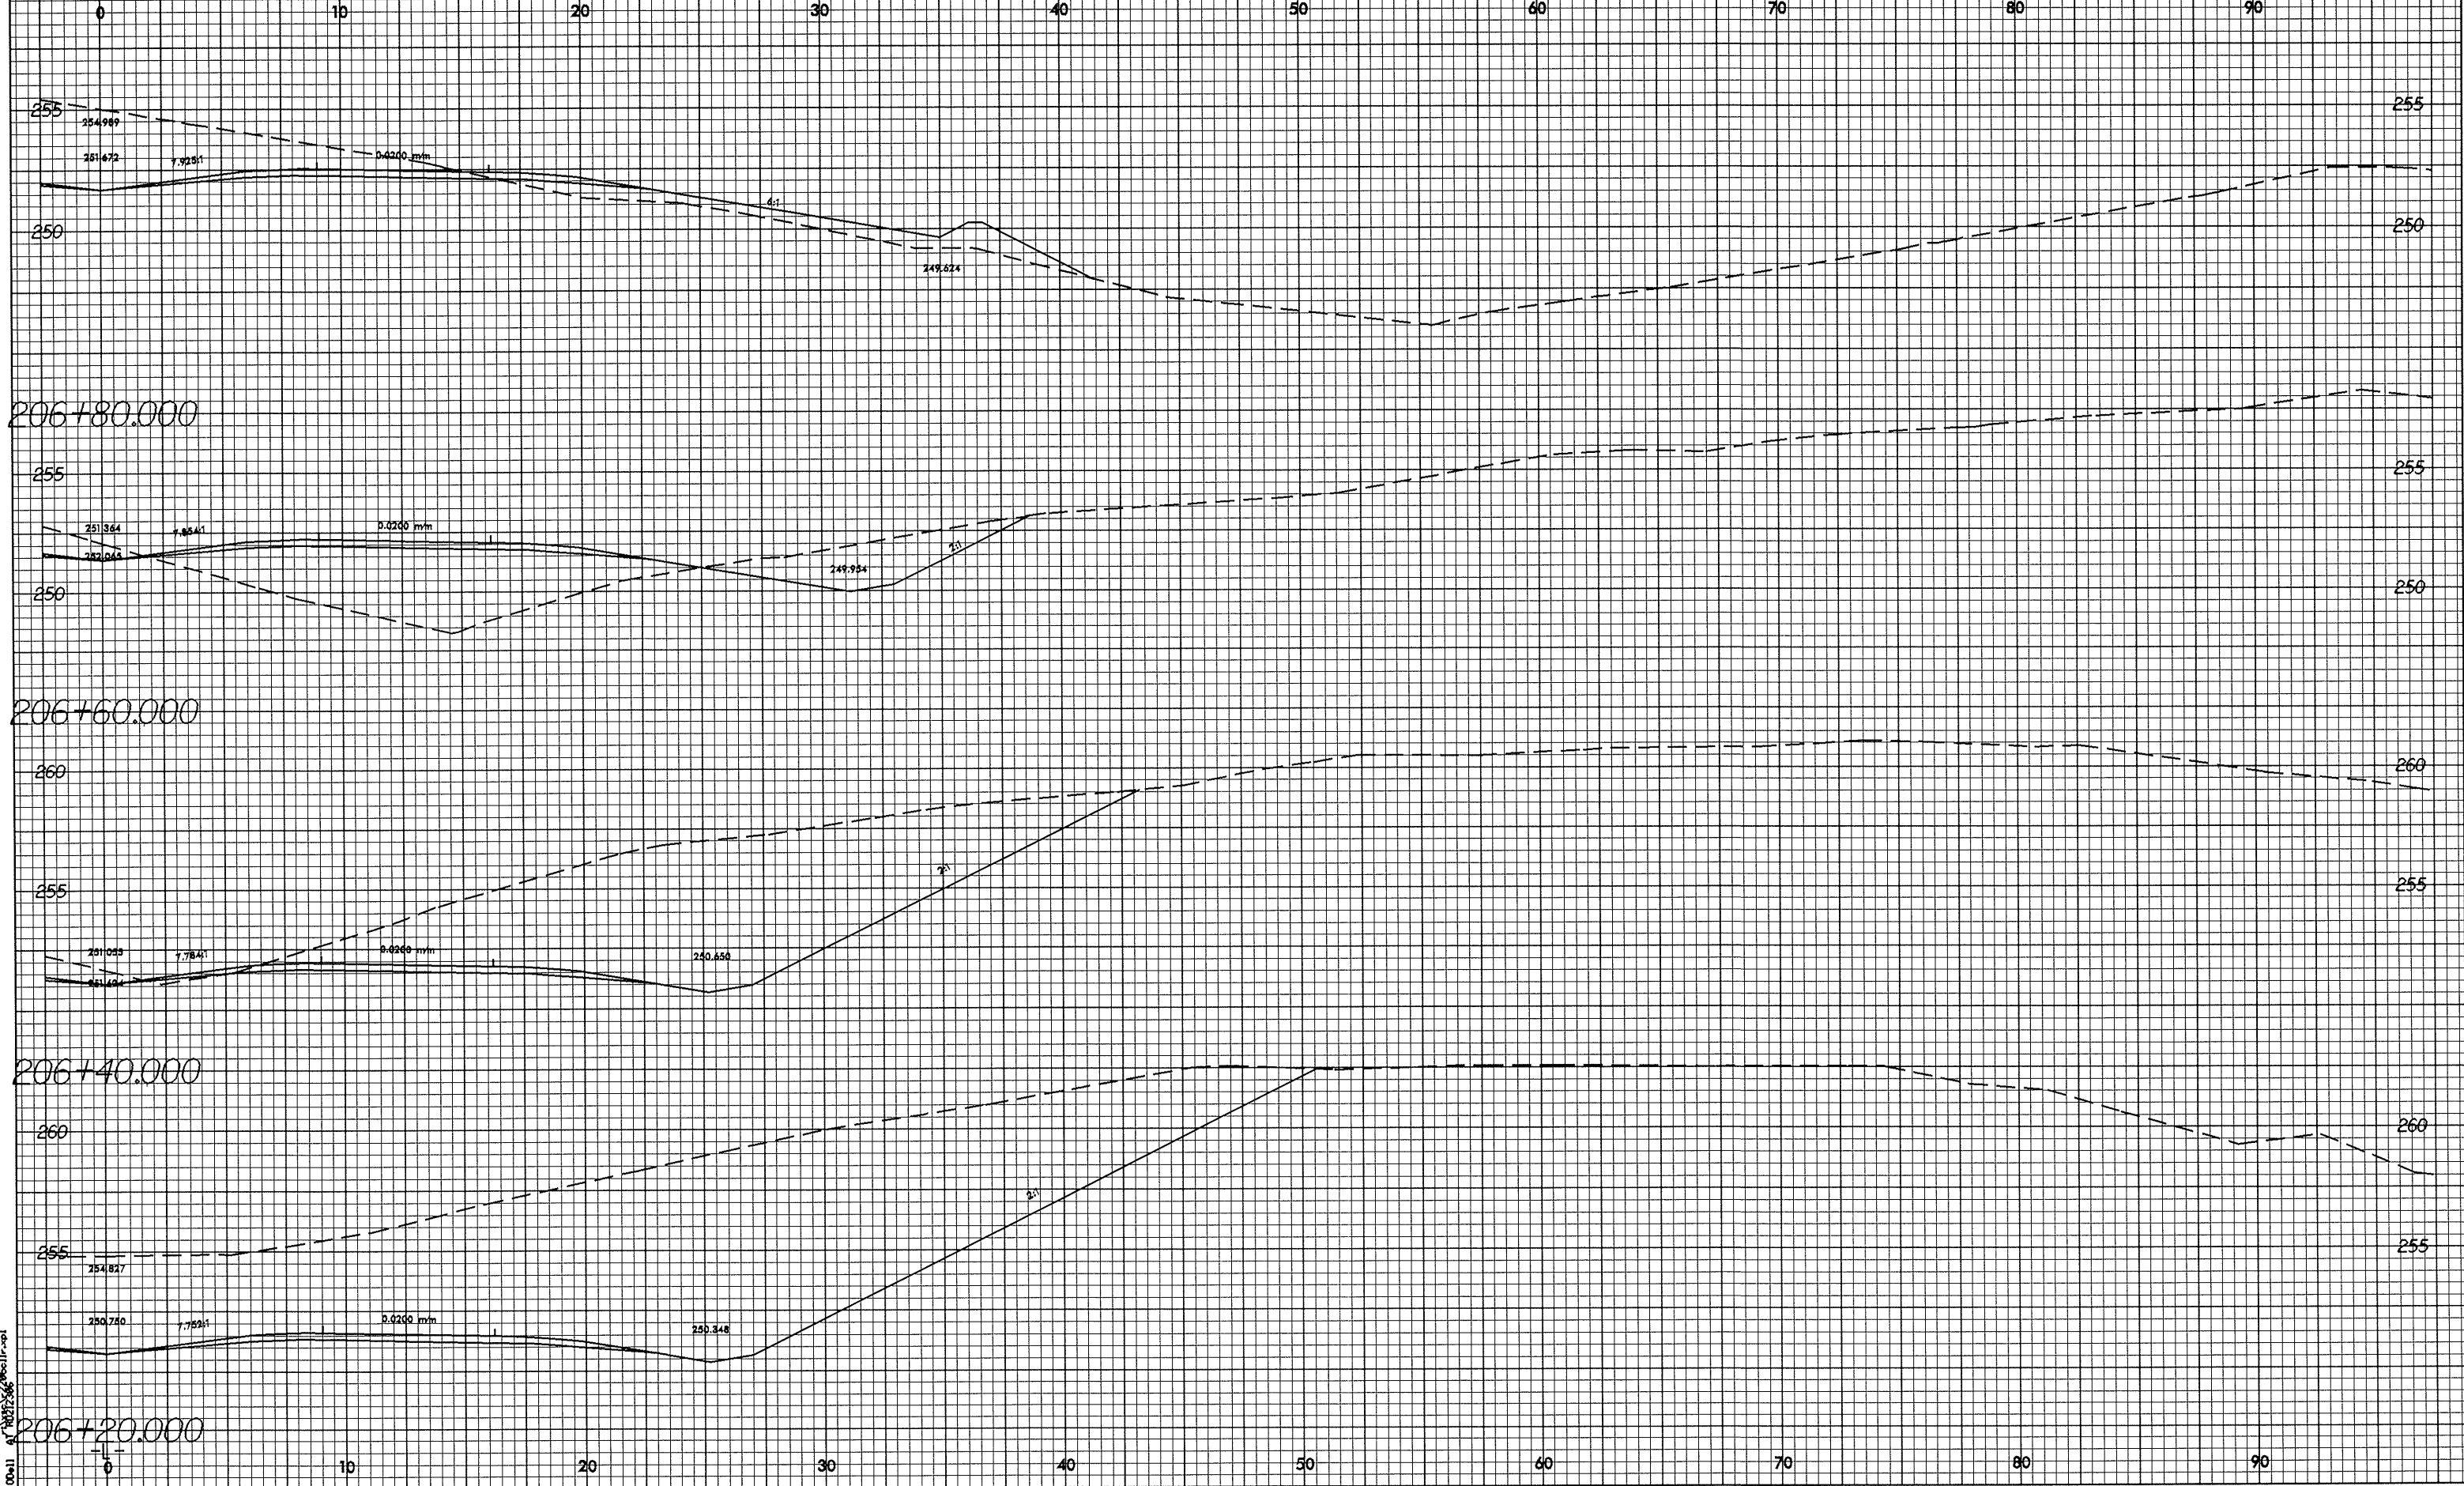

28-May-2004 8:13:06 AM
 REC0011 0' 10/26/09