

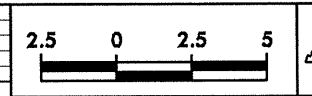
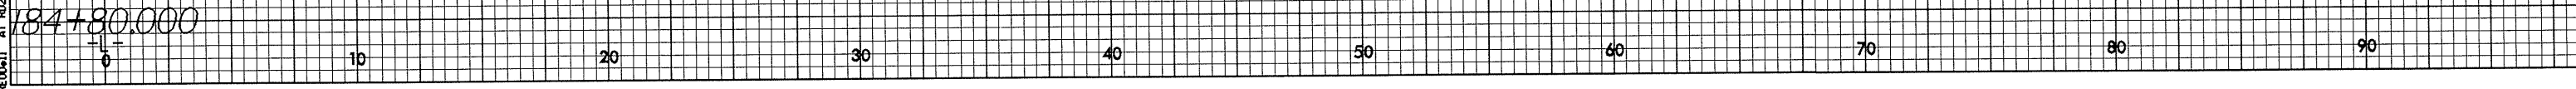
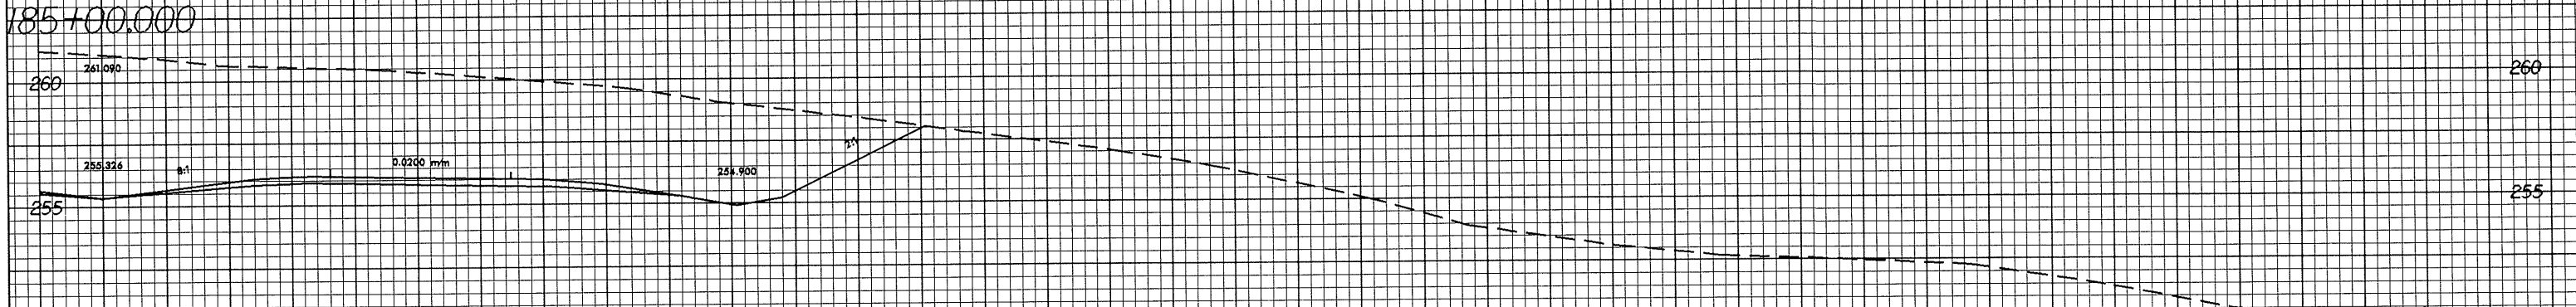
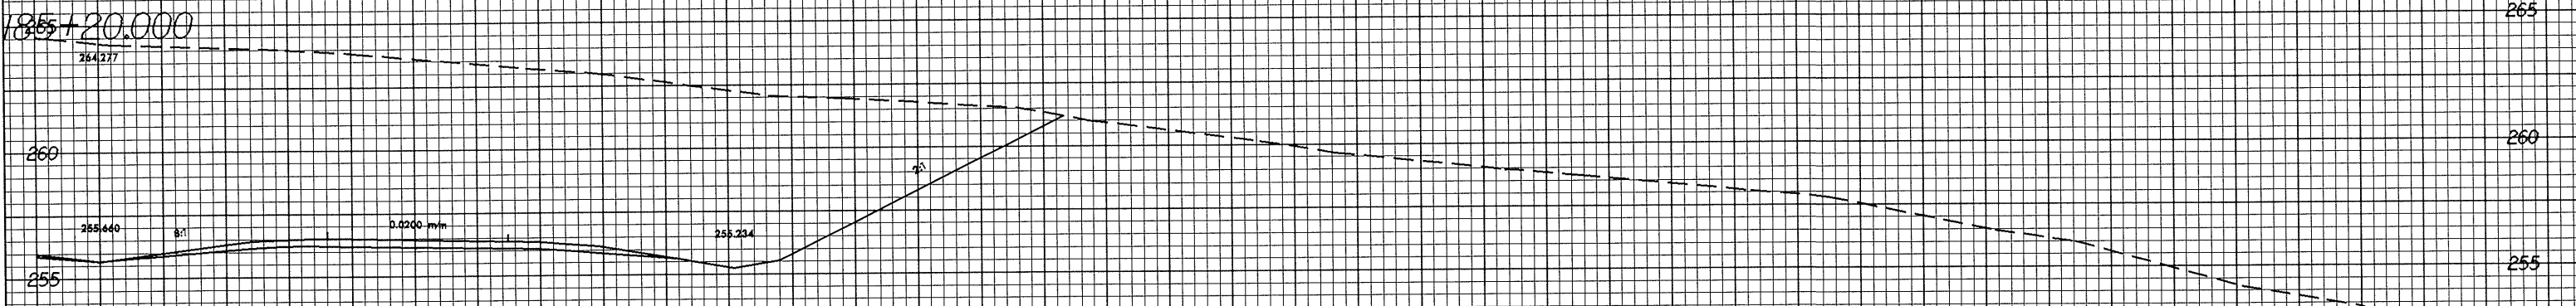


0.25/0.25

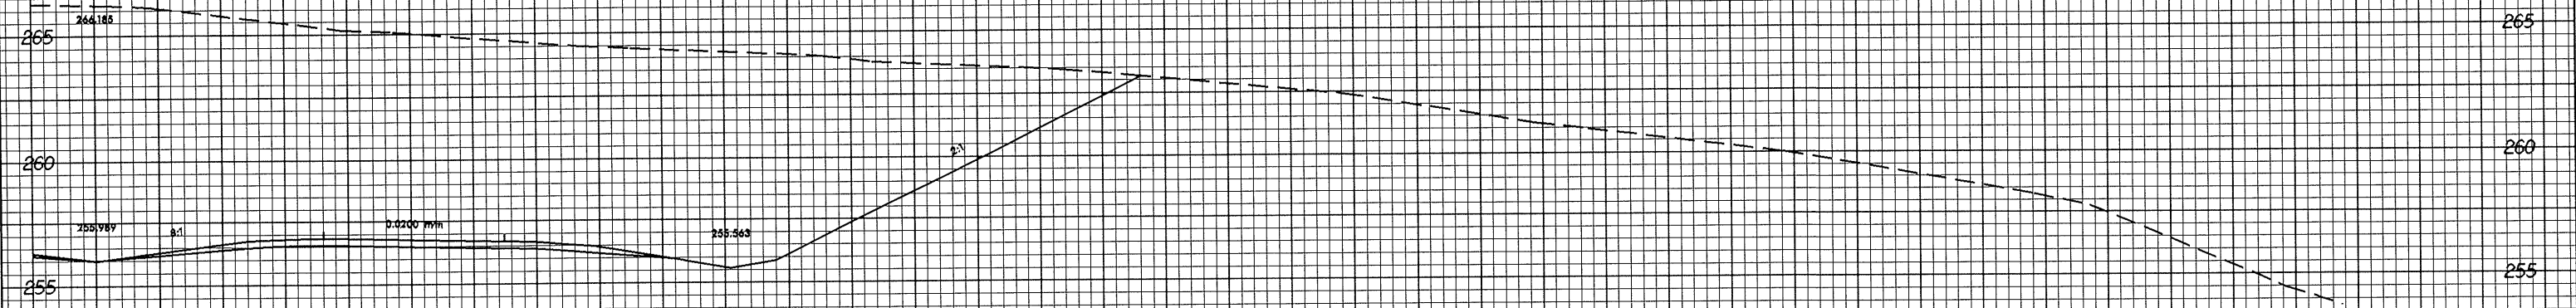

PROJECT REFERENCE NO.	SHEET NO.
R-2206C	X-10

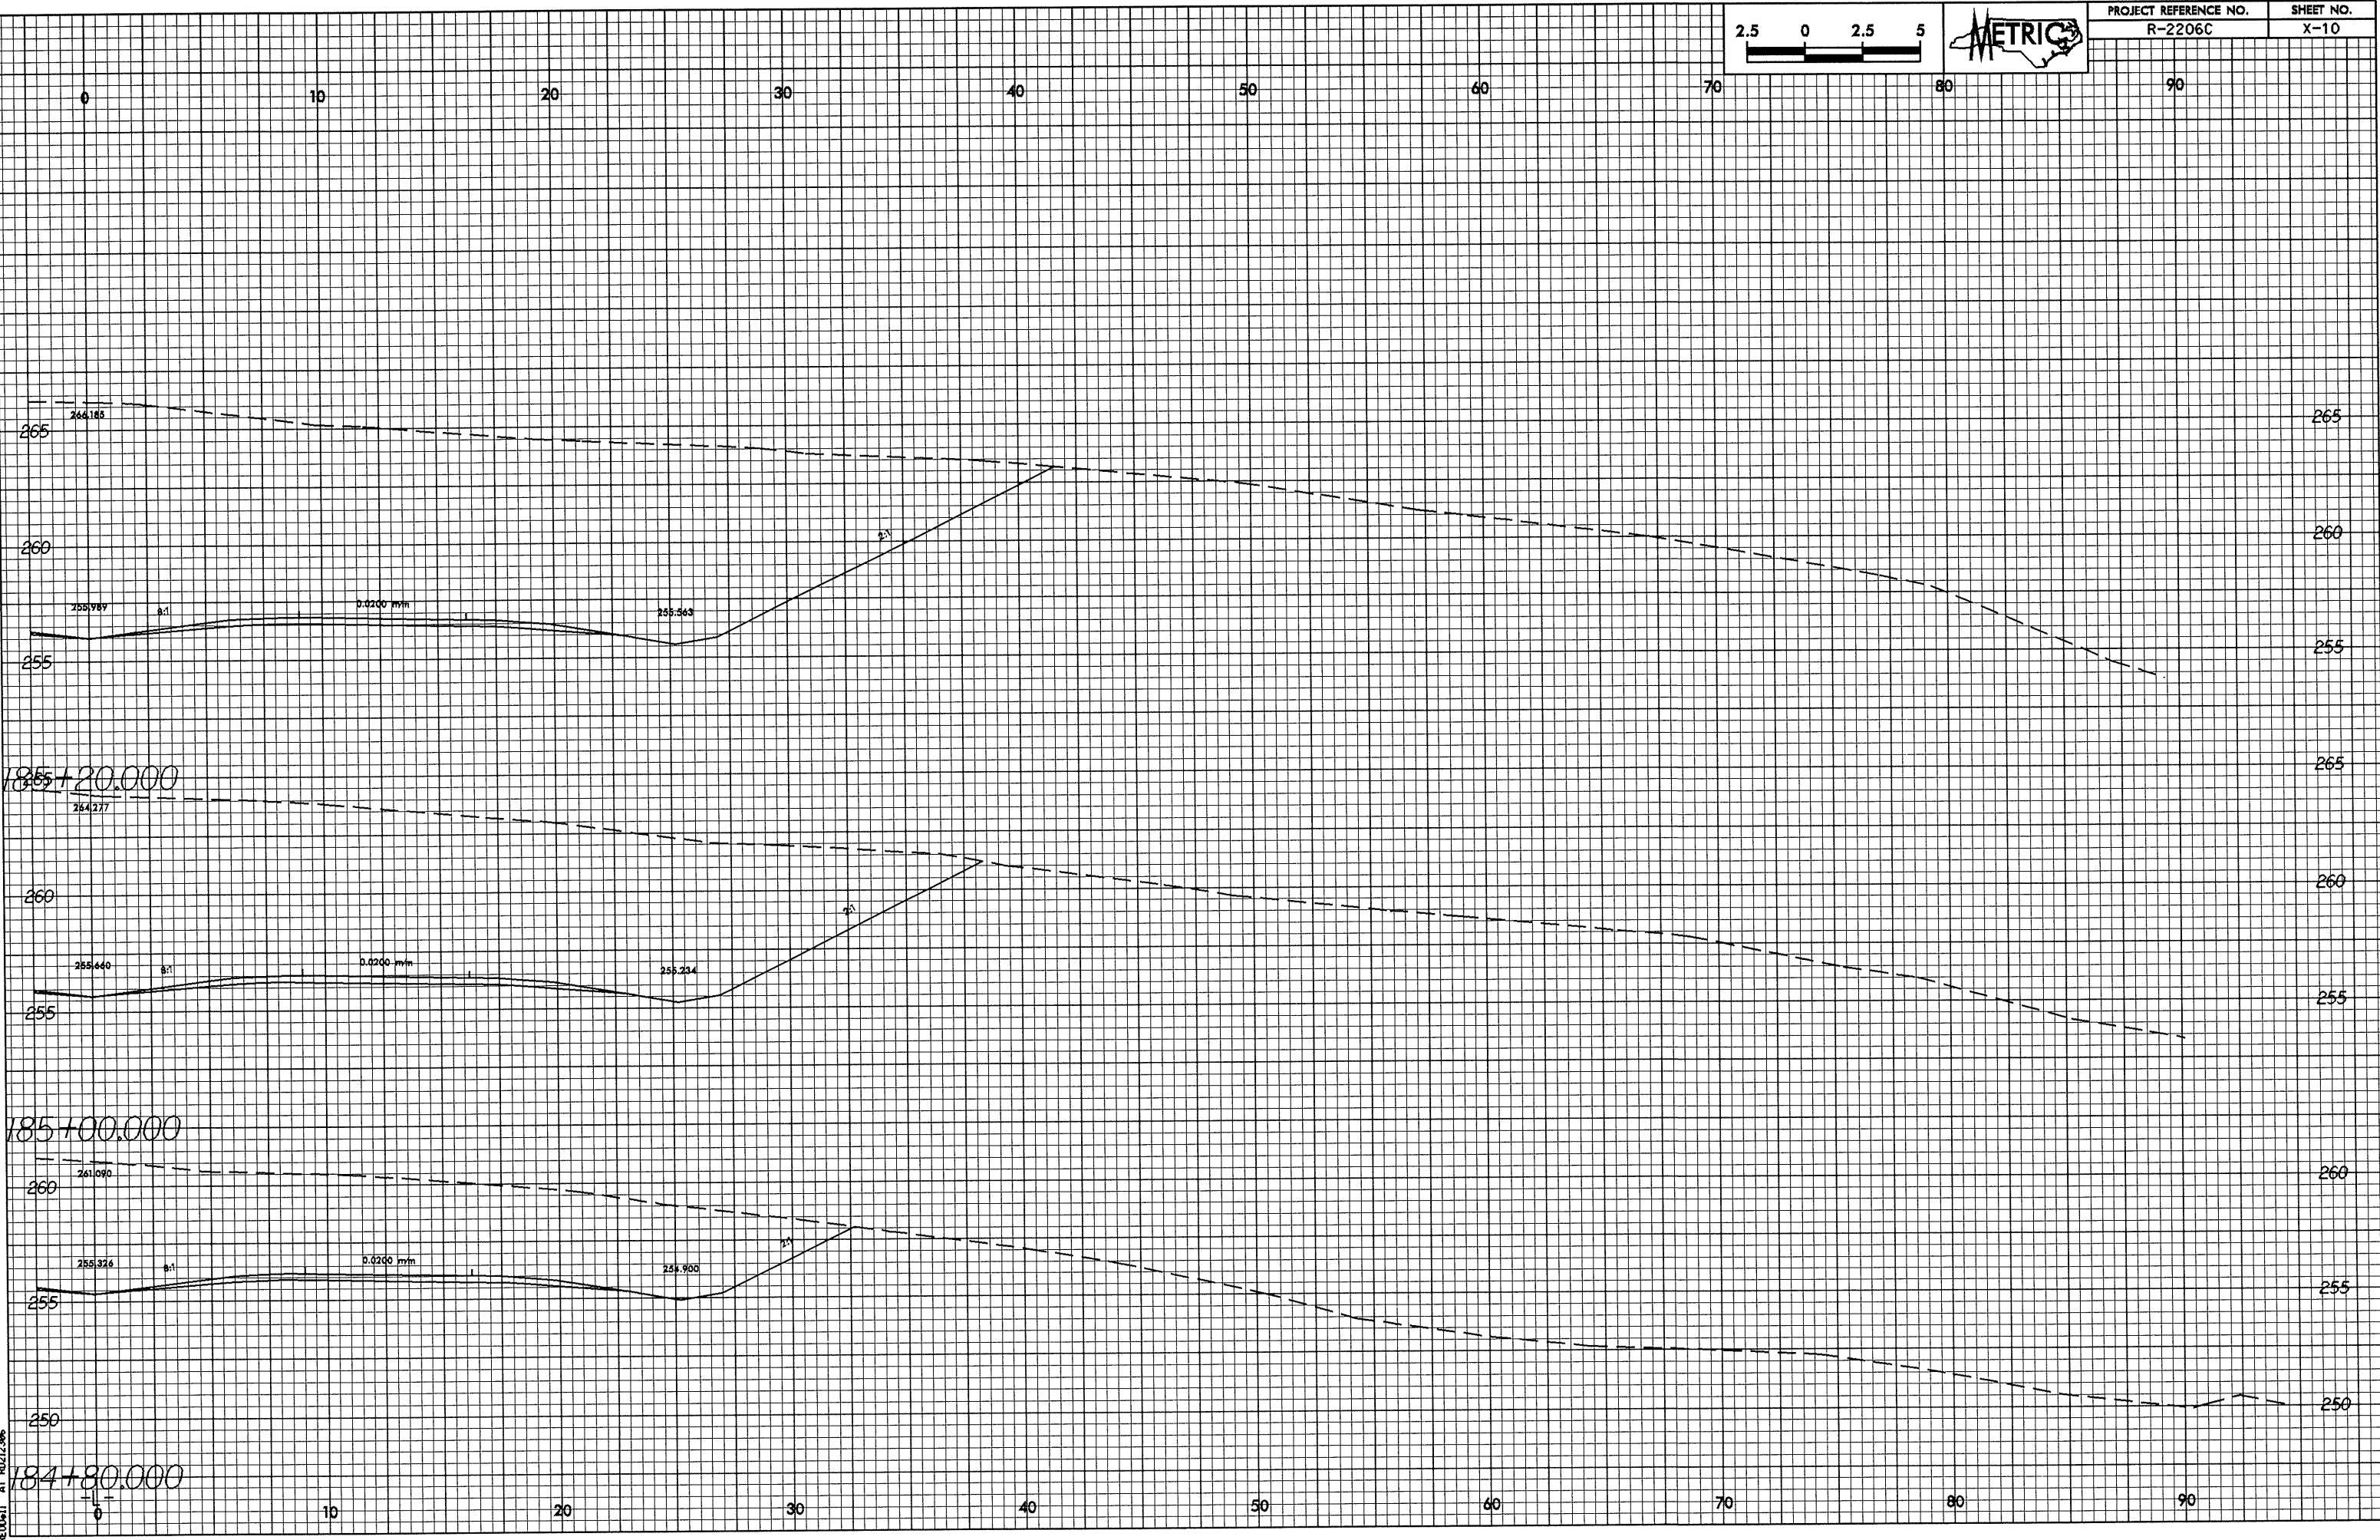

28-MAY-2004 07:05
 RECD:dl AT 10:57:56
 2206C-11-10-1