



07/26/20

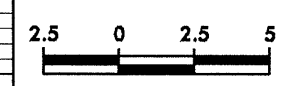

PROJECT REFERENCE NO. R-2206C	SHEET NO. X-298
----------------------------------	--------------------

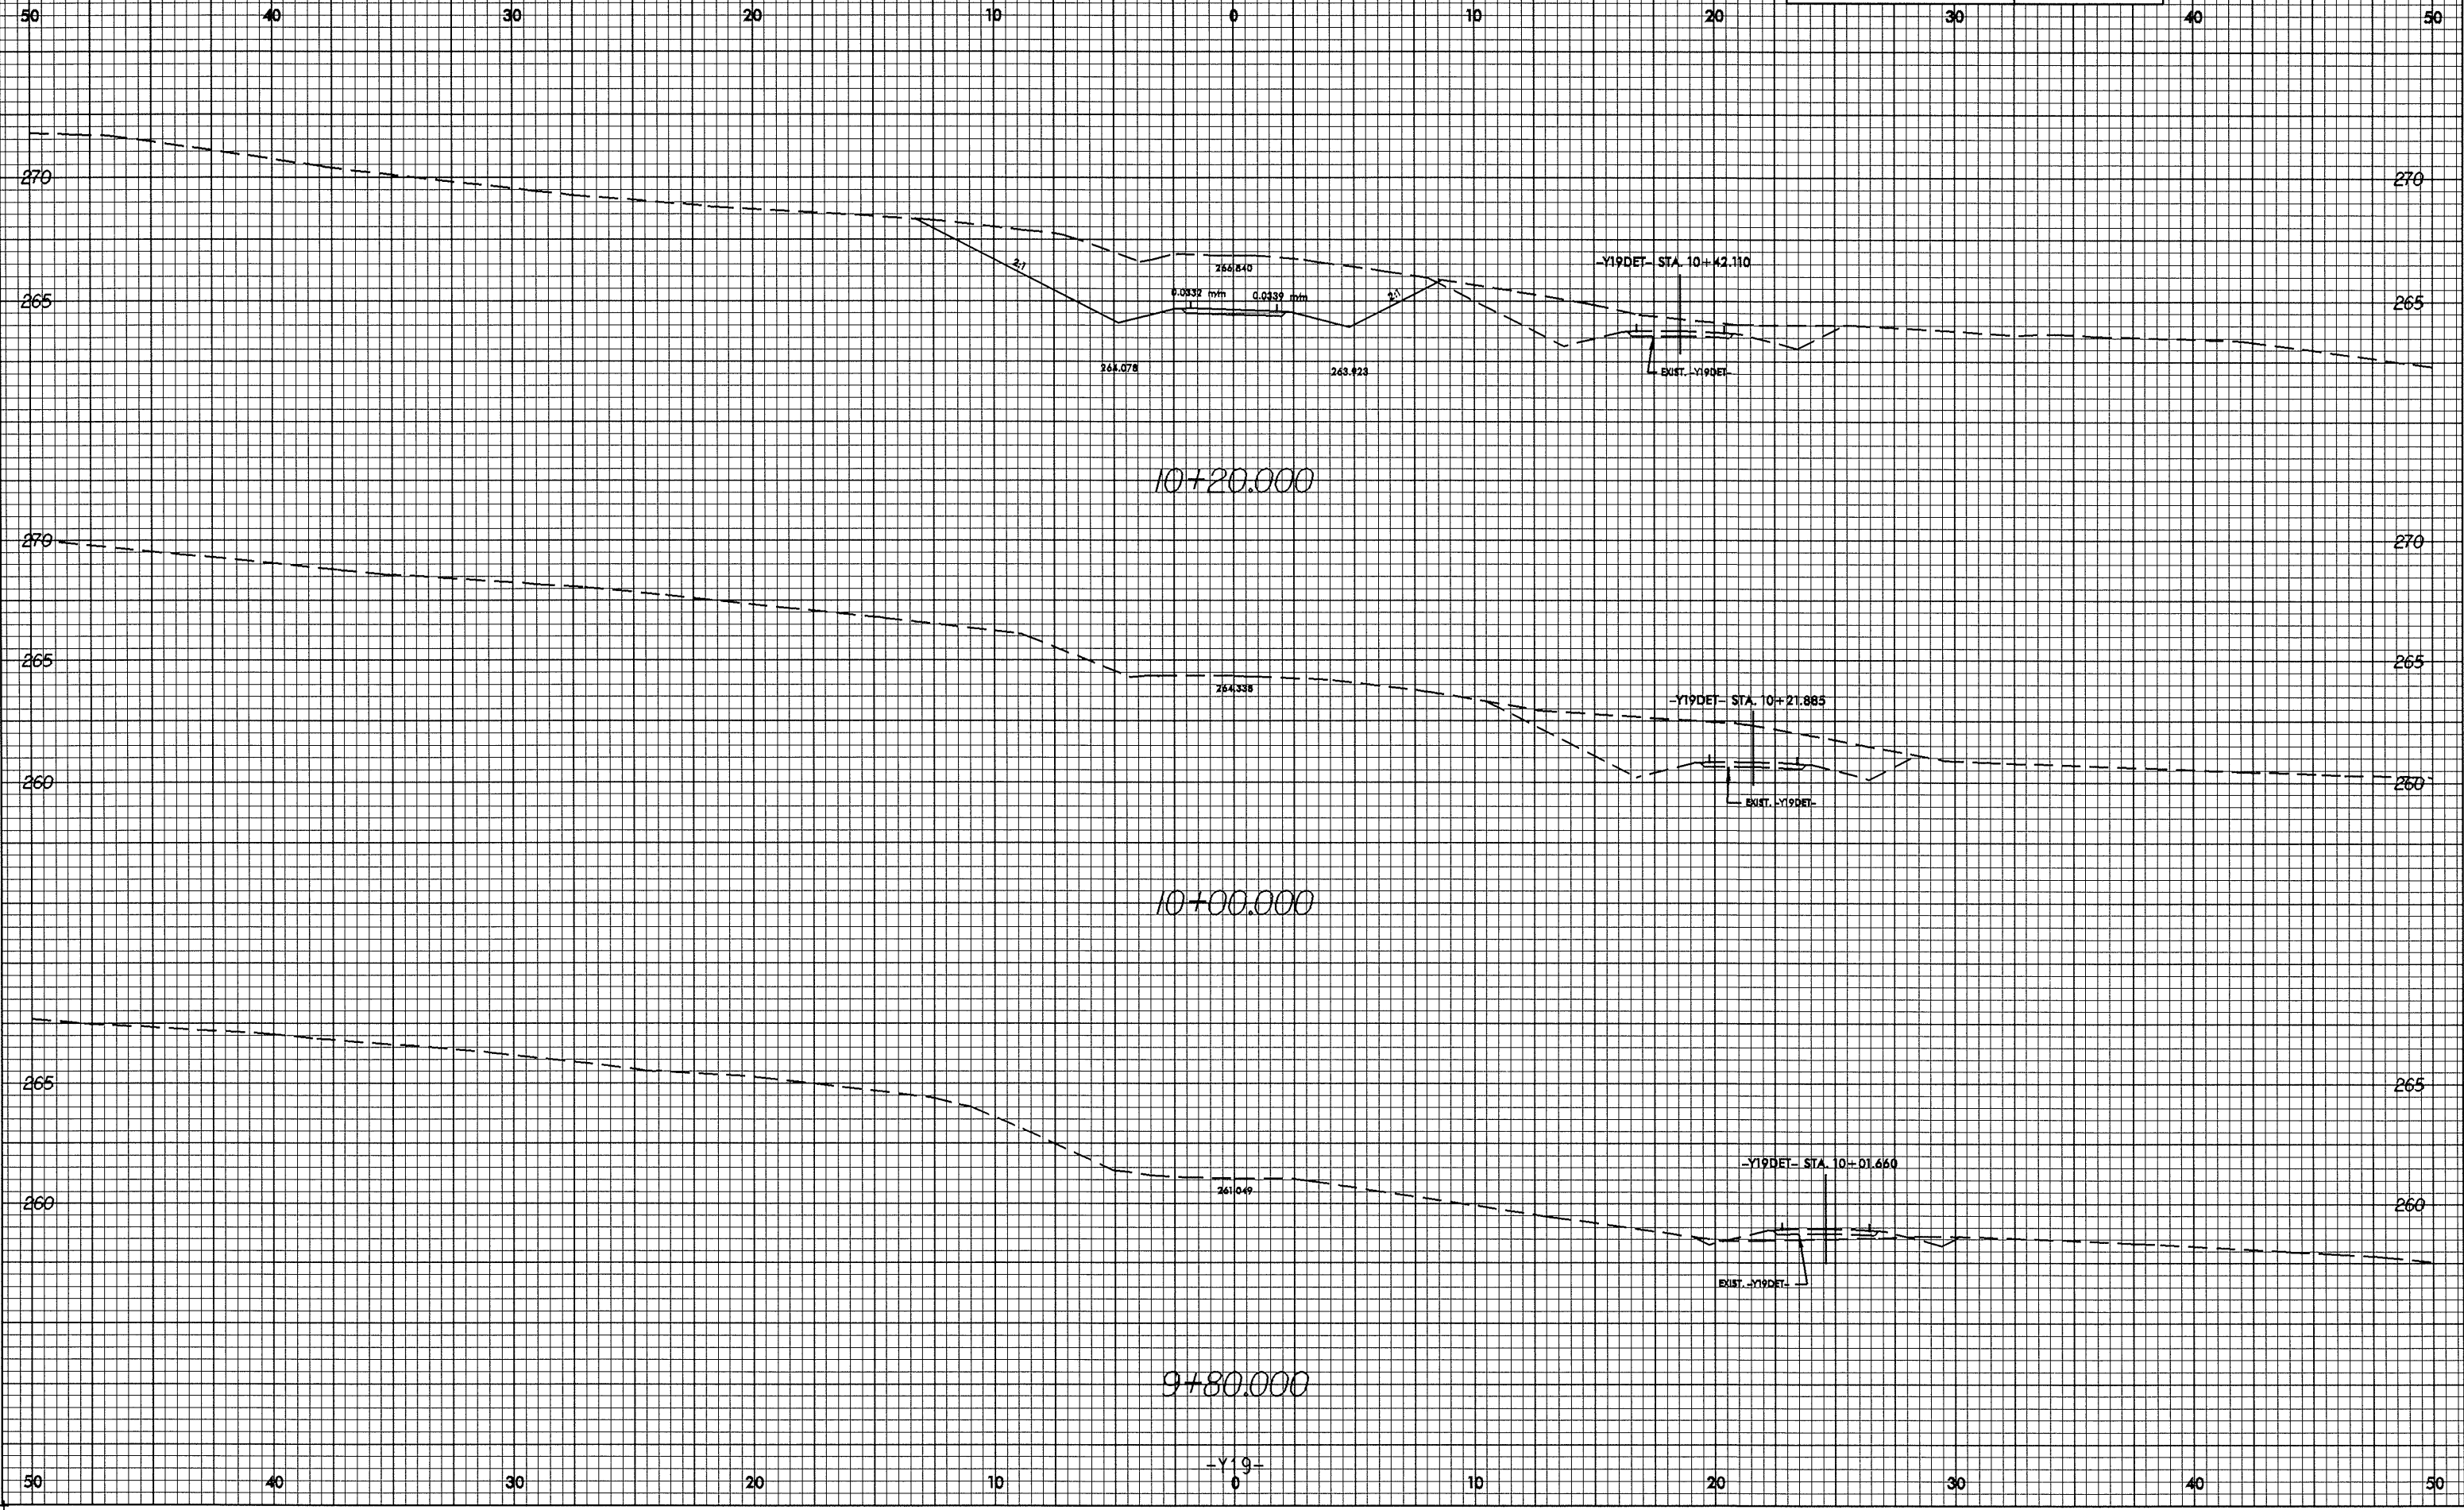

28-1411-2004 11/22/06 p13.rvt  
R-2206C