



10/26/08  
20-MAY-2004 11:23  
PLOT0011 at R222266

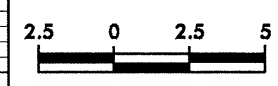


PROJECT REFERENCE NO.	SHEET NO.
R-2206C	X-293

50 40 30 20 10 0 10 20 30 40 50

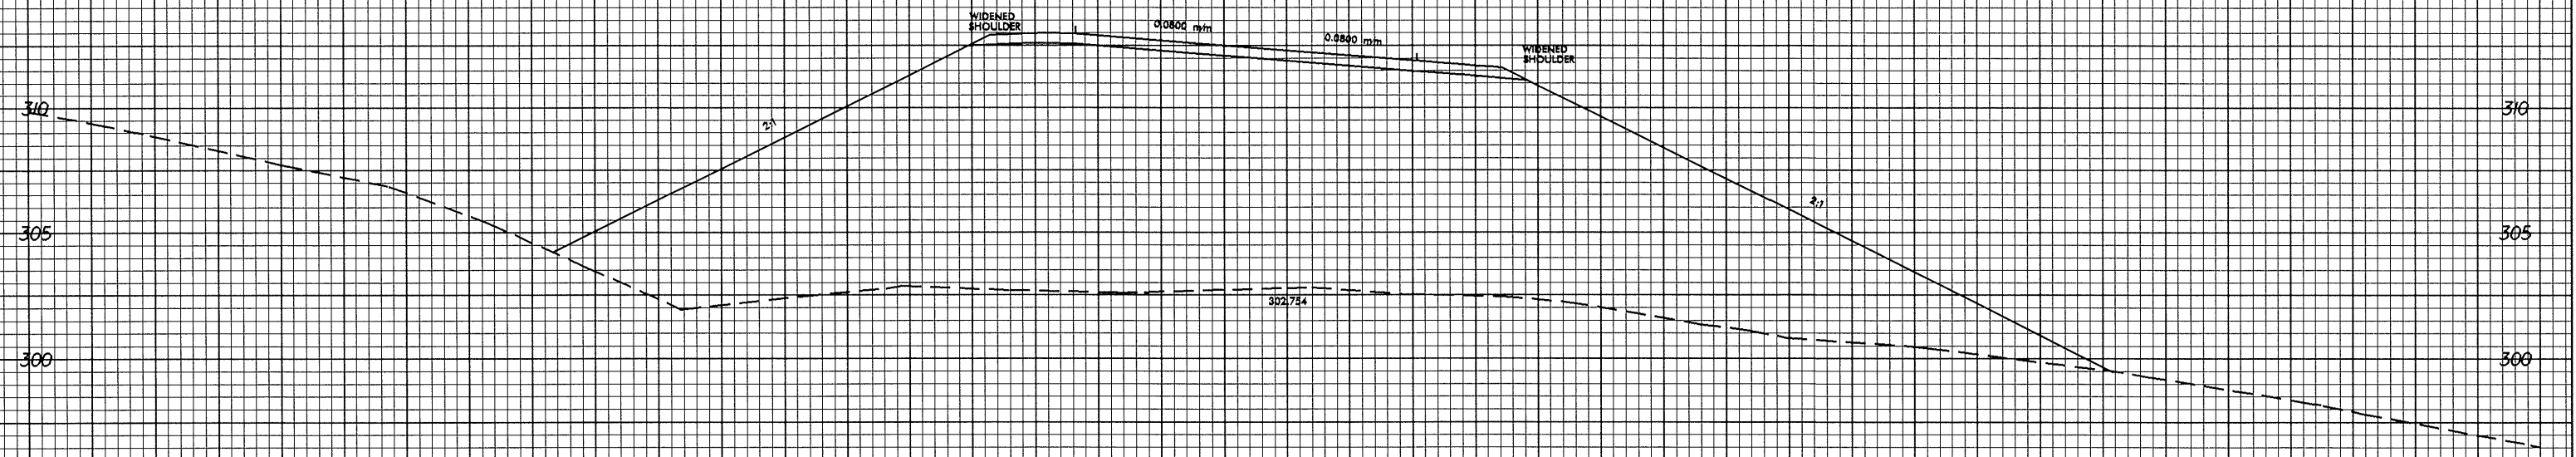

10+60.000

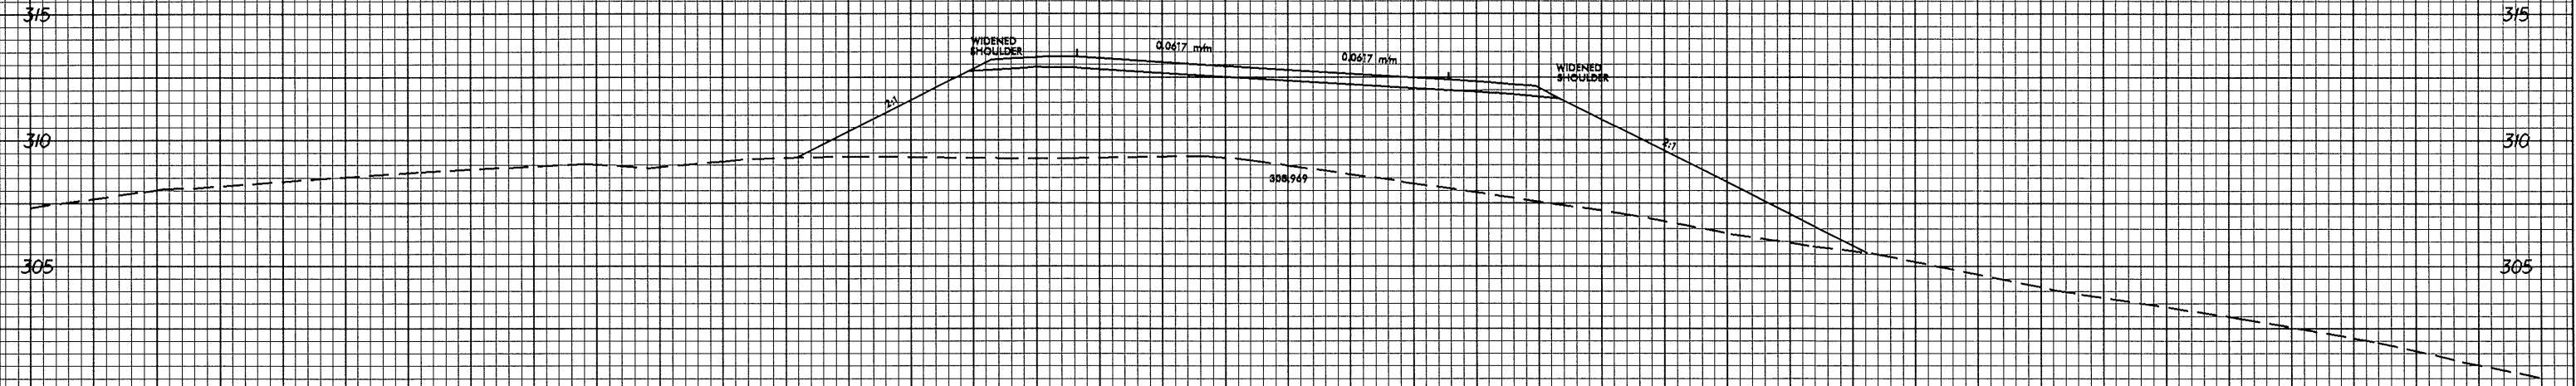

10+40.000

-Y17-  
0

50 40 30 20 10 0 10 20 30 40 50