

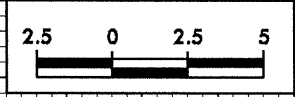
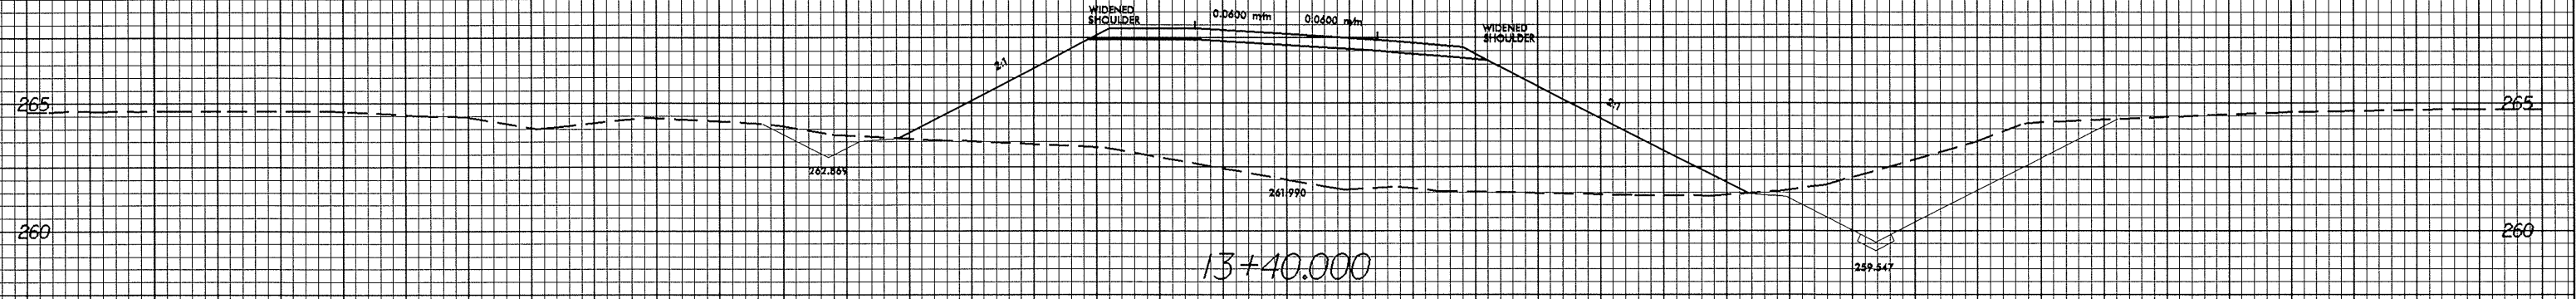
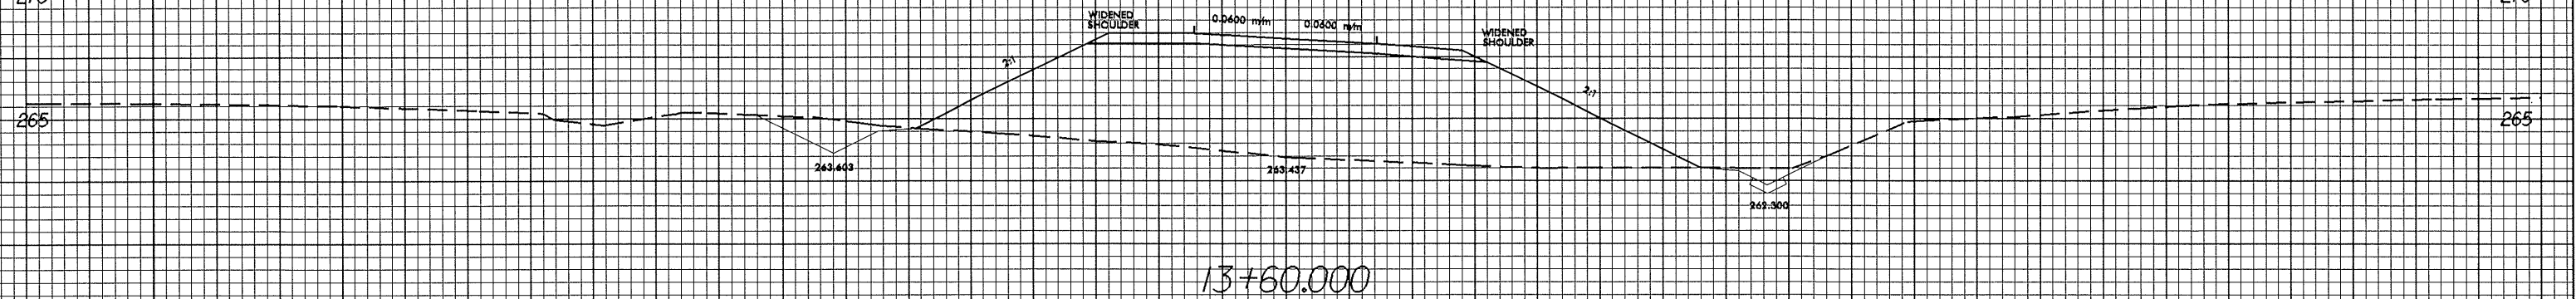
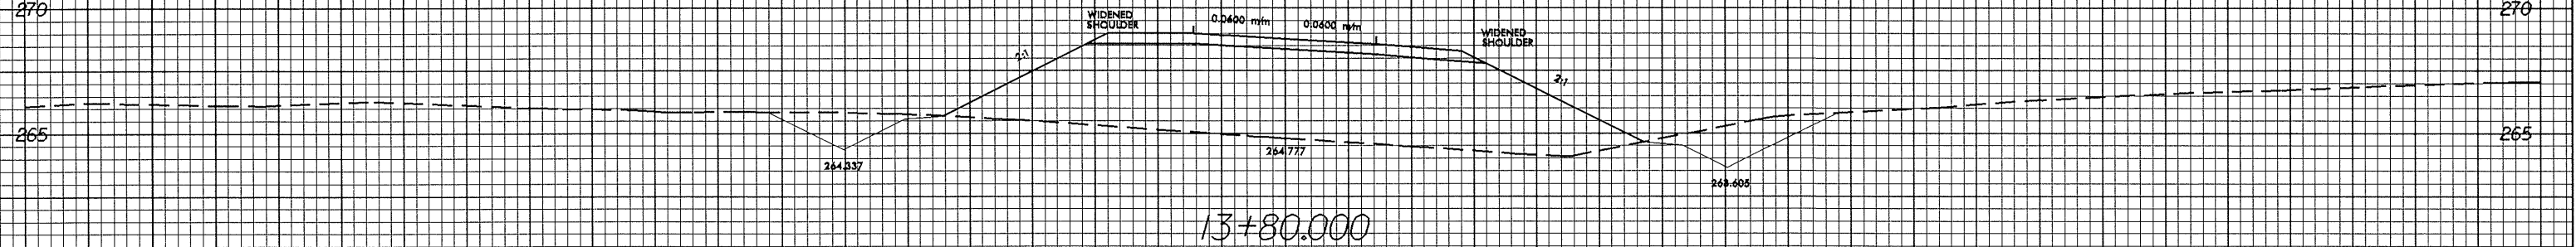


10/26/09

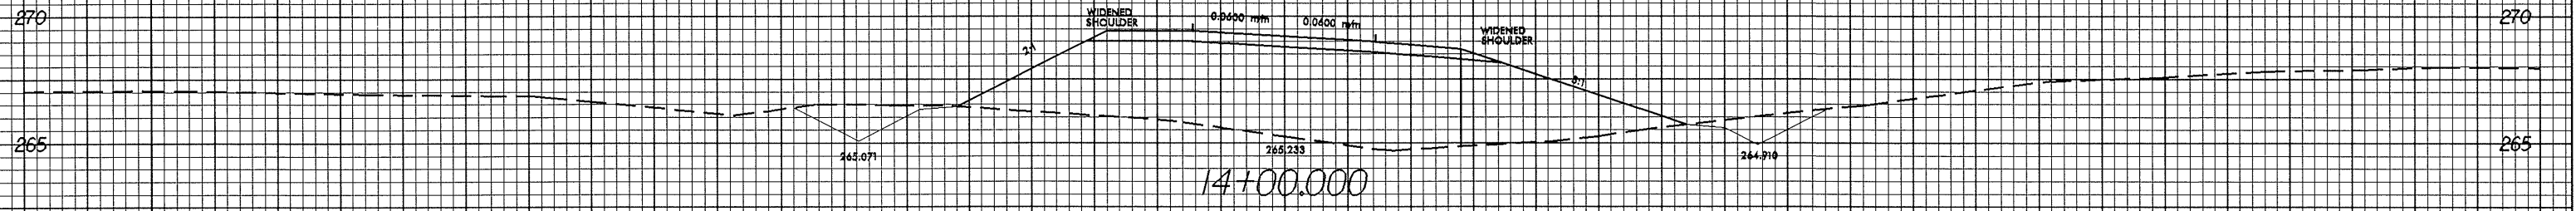

PROJECT REFERENCE NO.	SHEET NO.
R-2206C	X-263

50 40 30 20 10 0 10 20 30 40 50

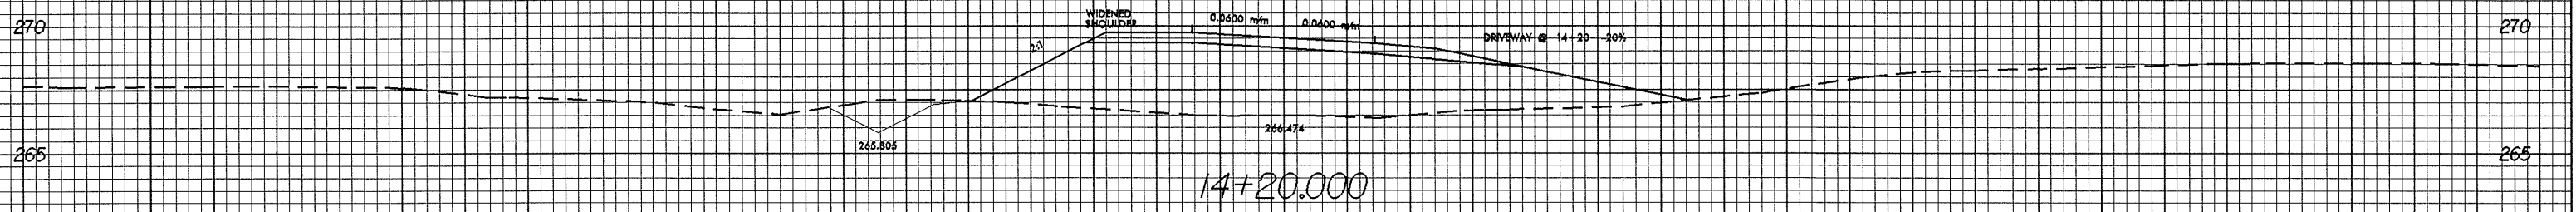

-Y11-

50 40 30 20 10 0 10 20 30 40 50

28-AUG-2004 07:32  
REC'D at METRIC