

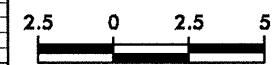
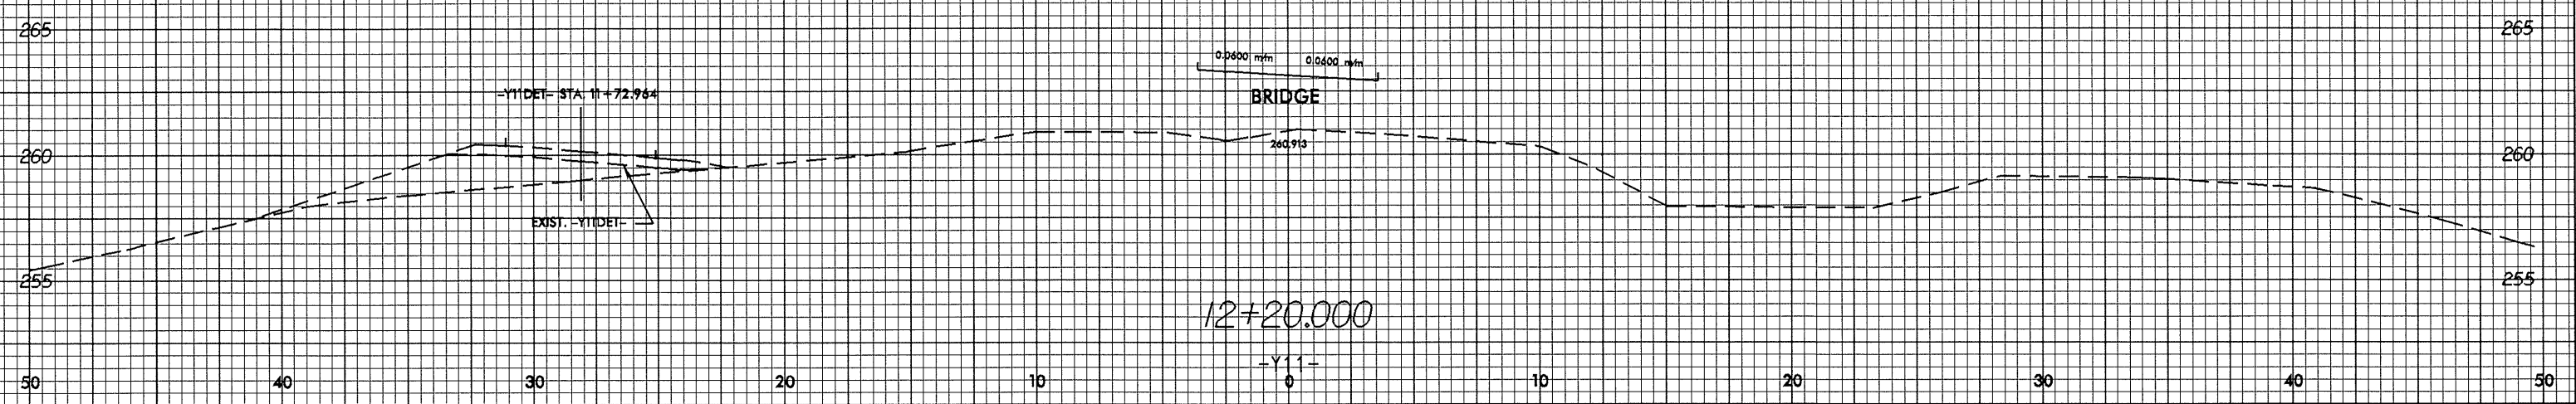


10/26/09

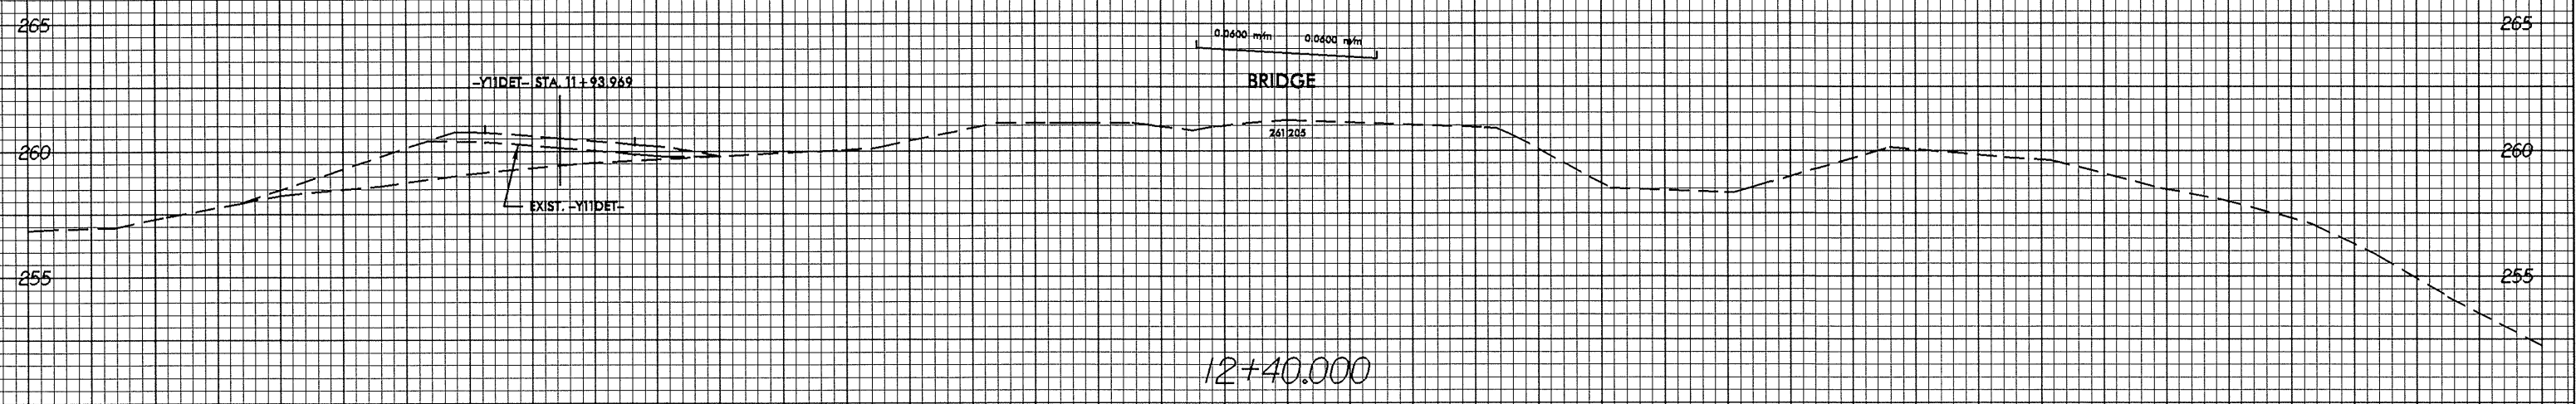

PROJECT REFERENCE NO.	SHEET NO.
R-2206C	X-261

50 40 30 20 10 0 10 20 30 40 50

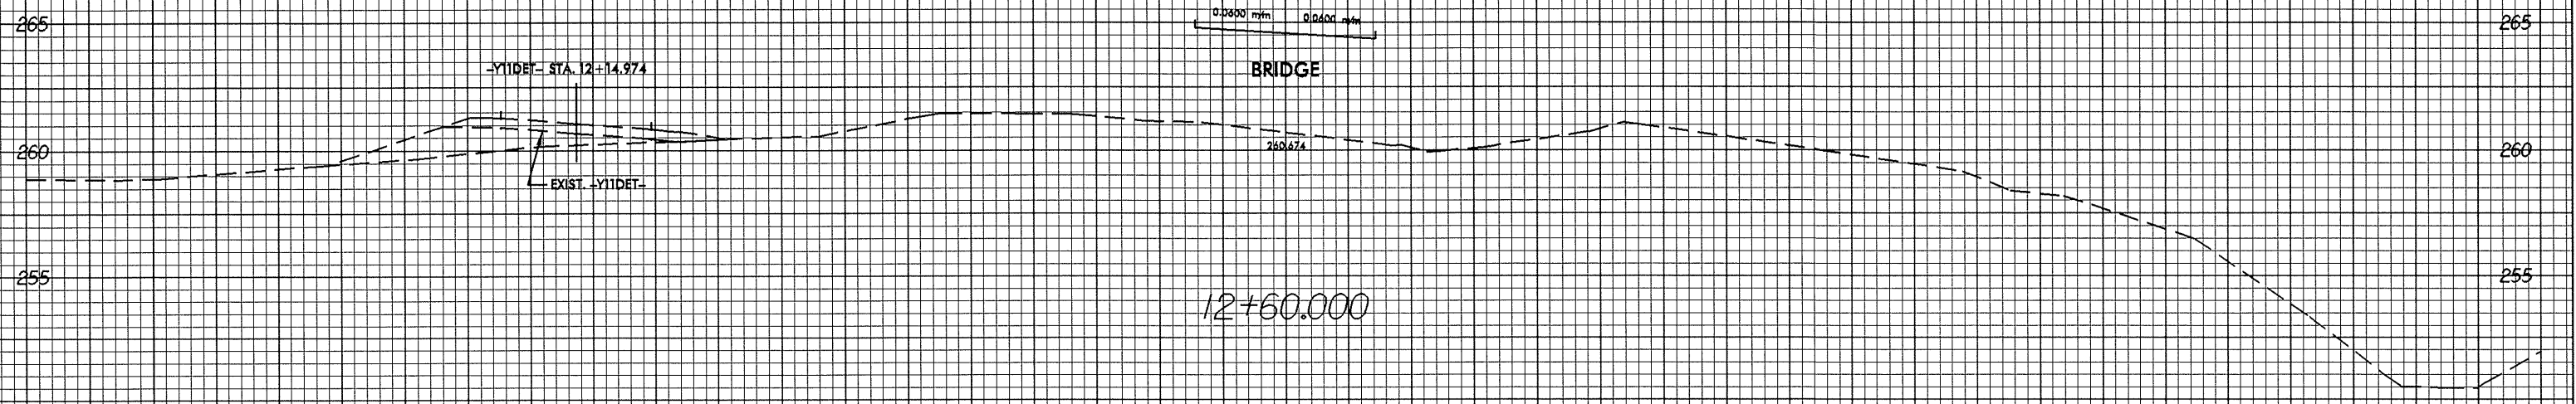

20-SEP-2004 07:32
R2206C.X-261