

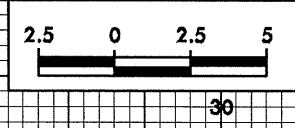


10/16/24
28-MAY-2024 11:27
REDD11 at R272266

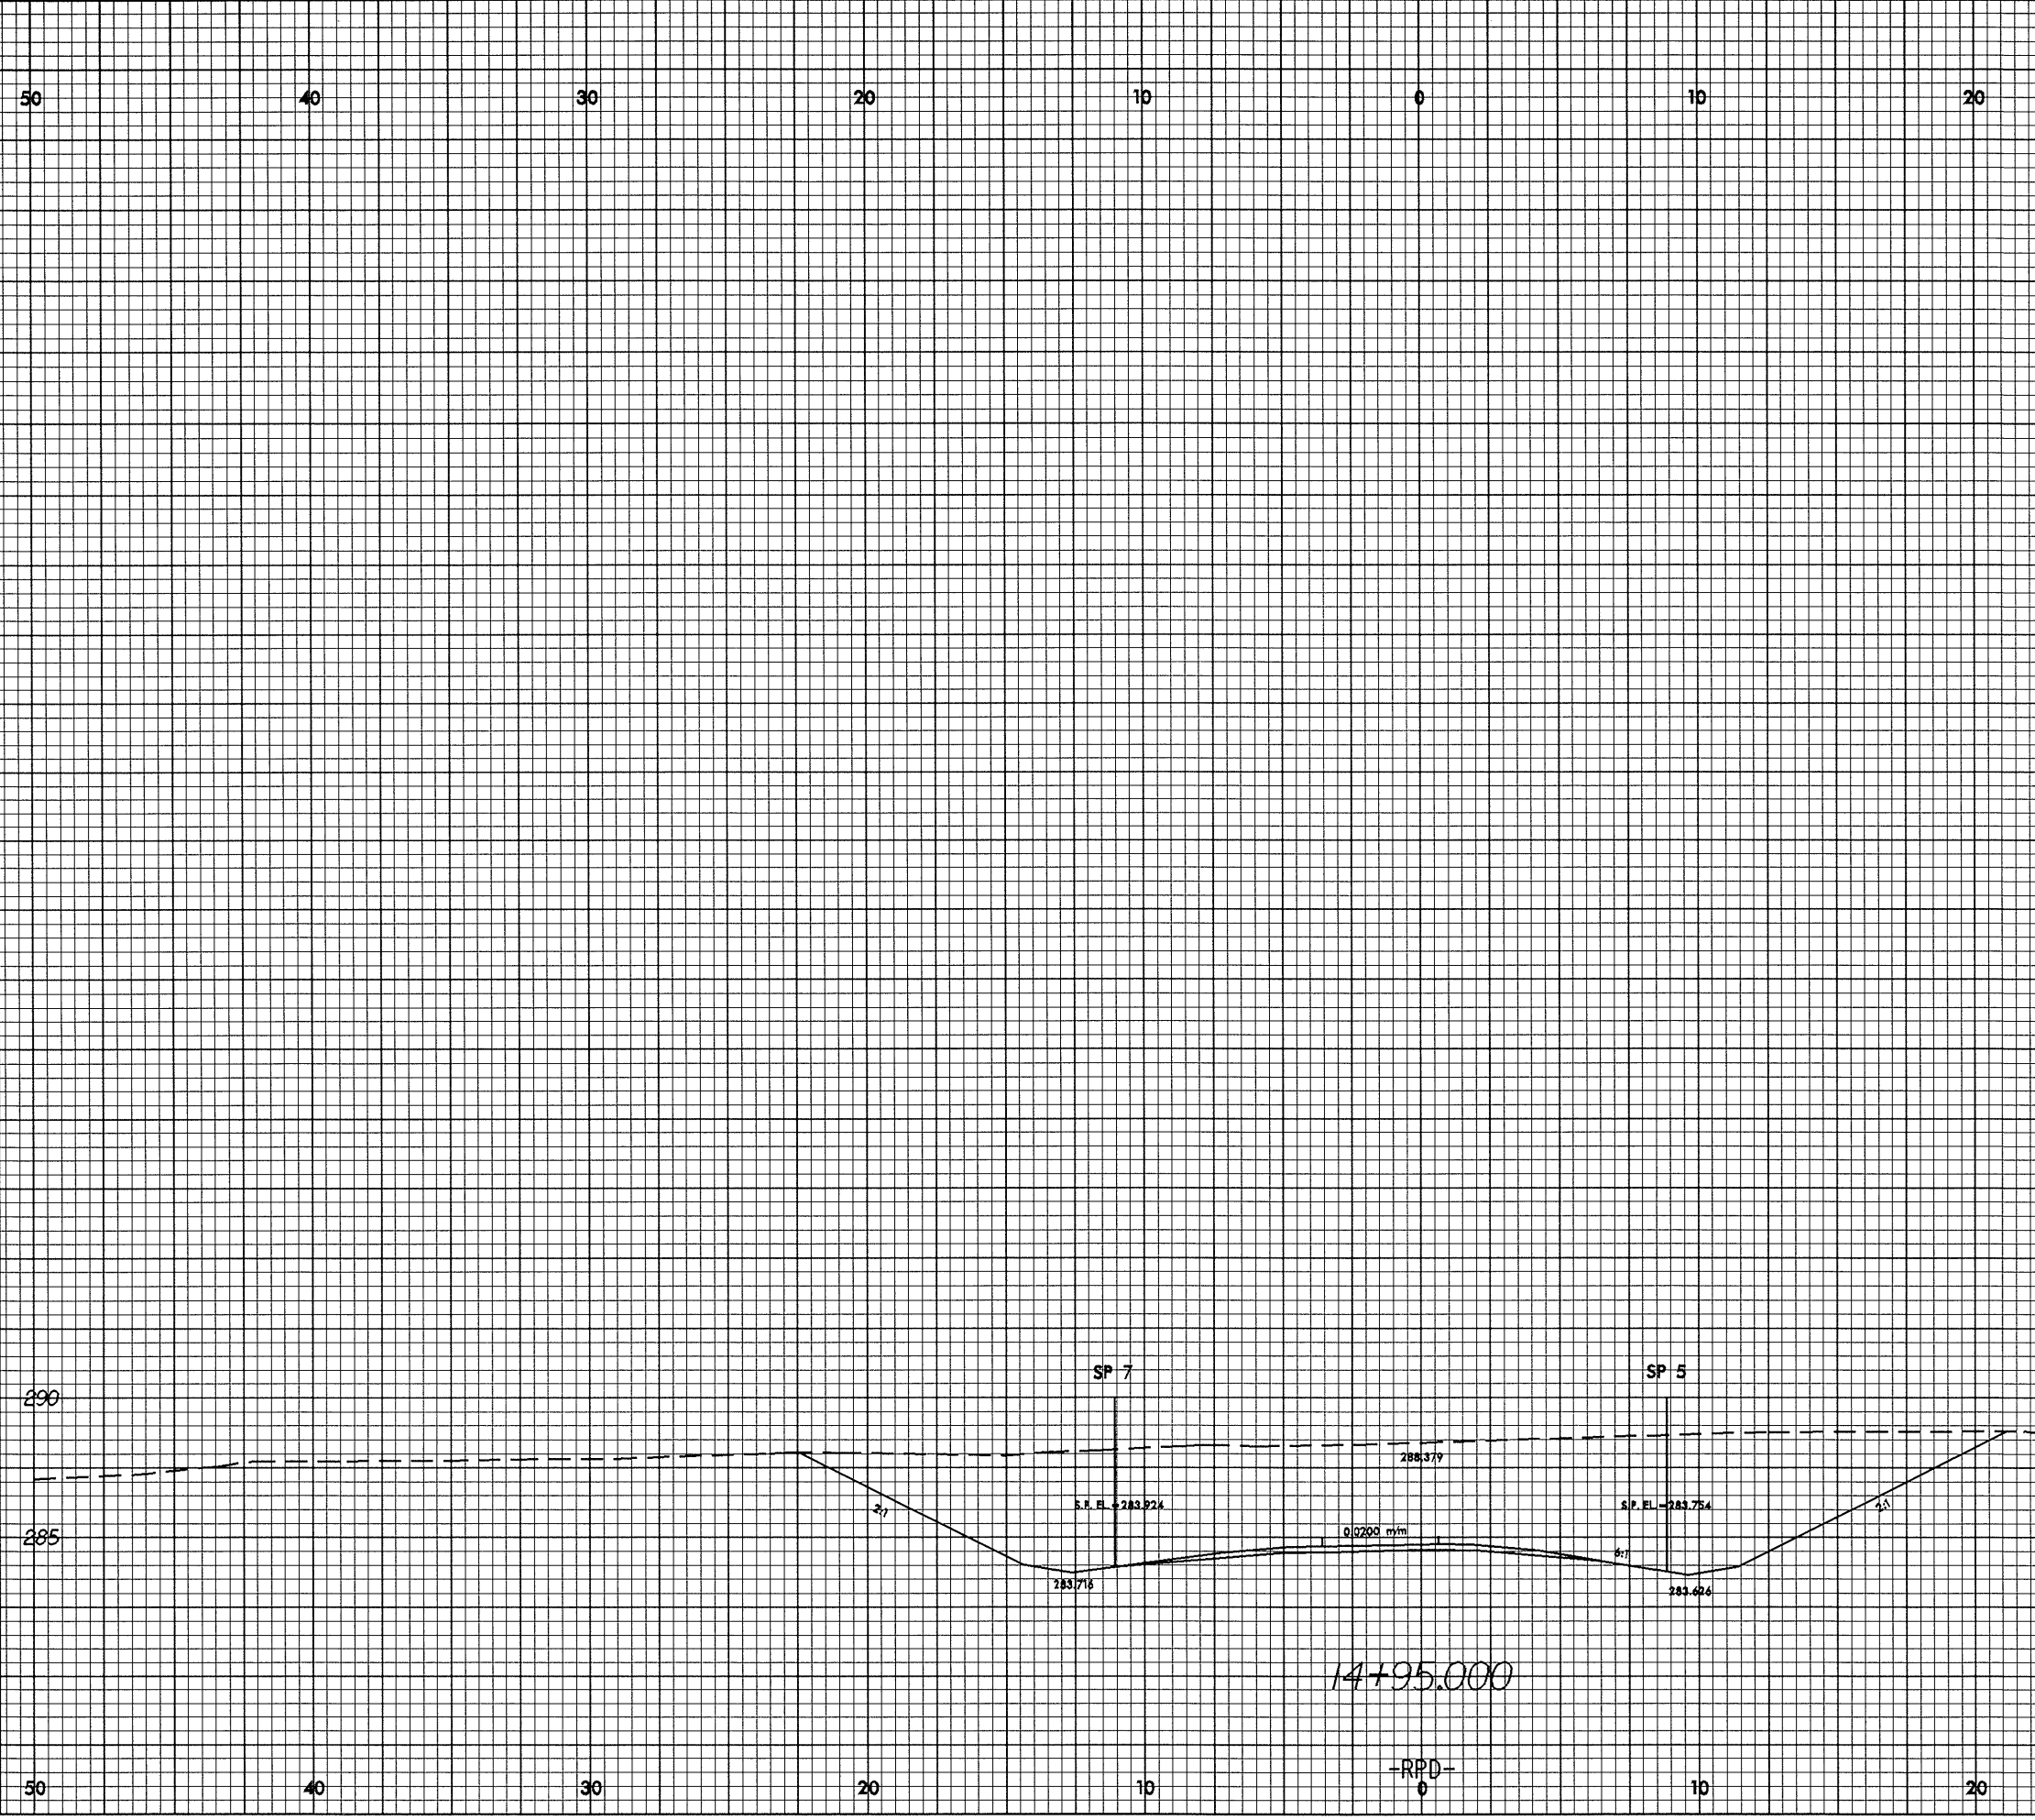

PROJECT REFERENCE NO.	SHEET NO.
R-2206C	X-256

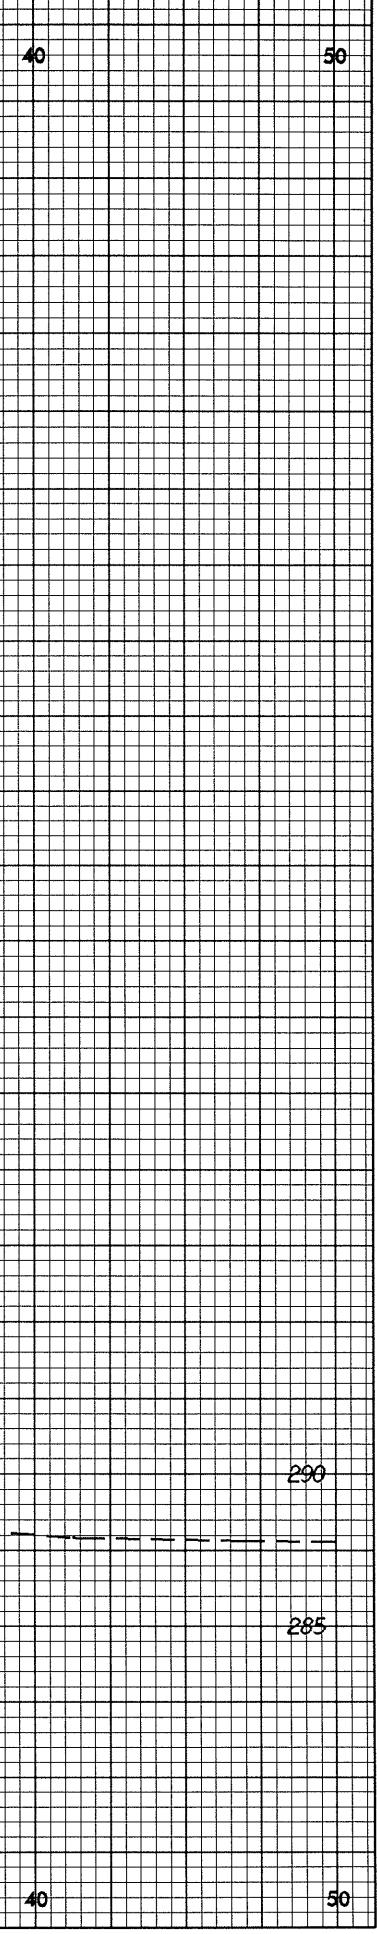

+RPD-
0