

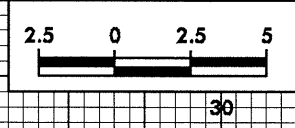
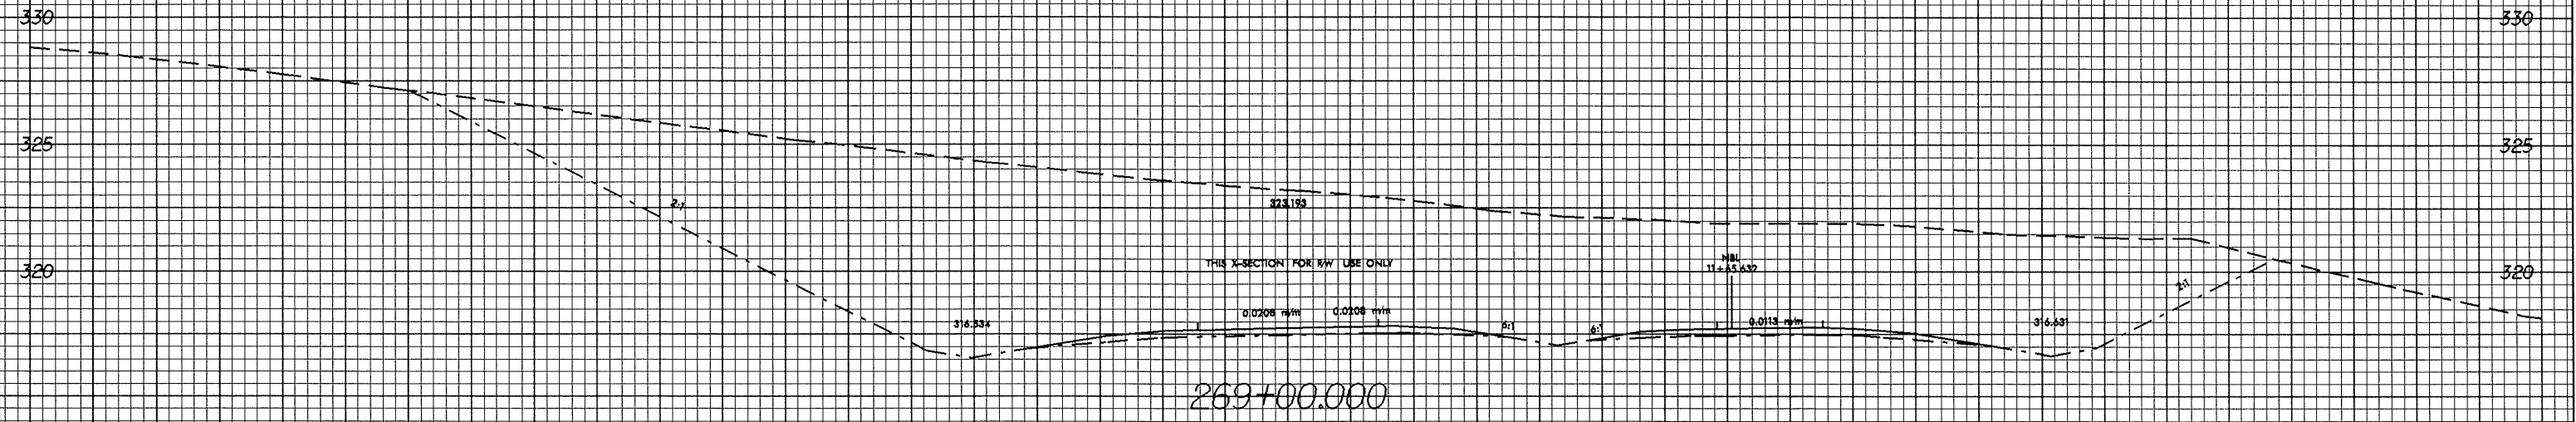


10/16/08

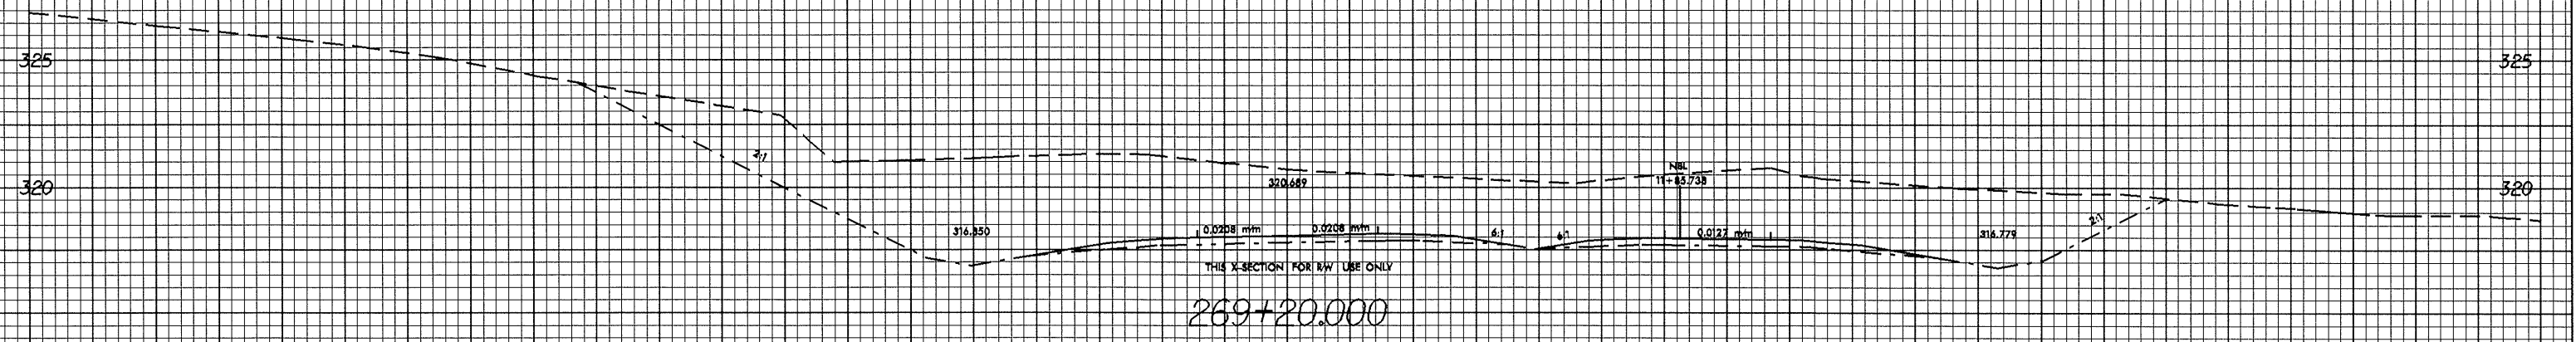

PROJECT REFERENCE NO. R-2206C	SHEET NO. X-237
----------------------------------	--------------------

50 40 30 20 10 0 10 20 30 40 50

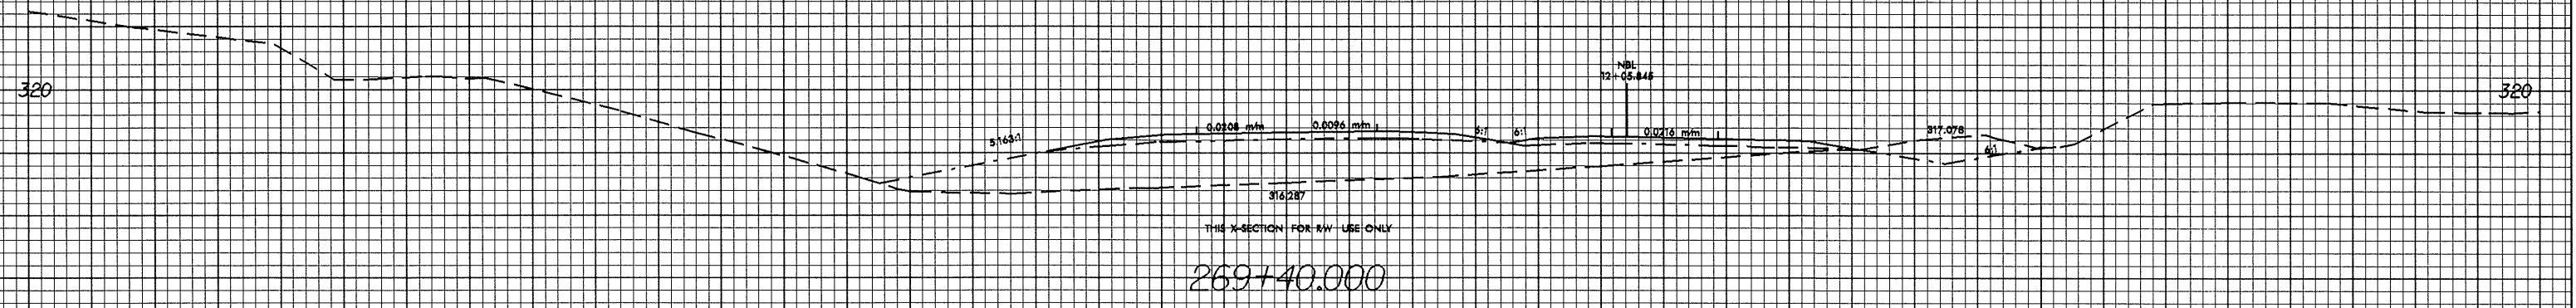

-SBL-  
0

28-may-2004 11:14  
PC0011 AT 10252266