

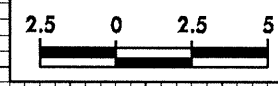


10/26/09

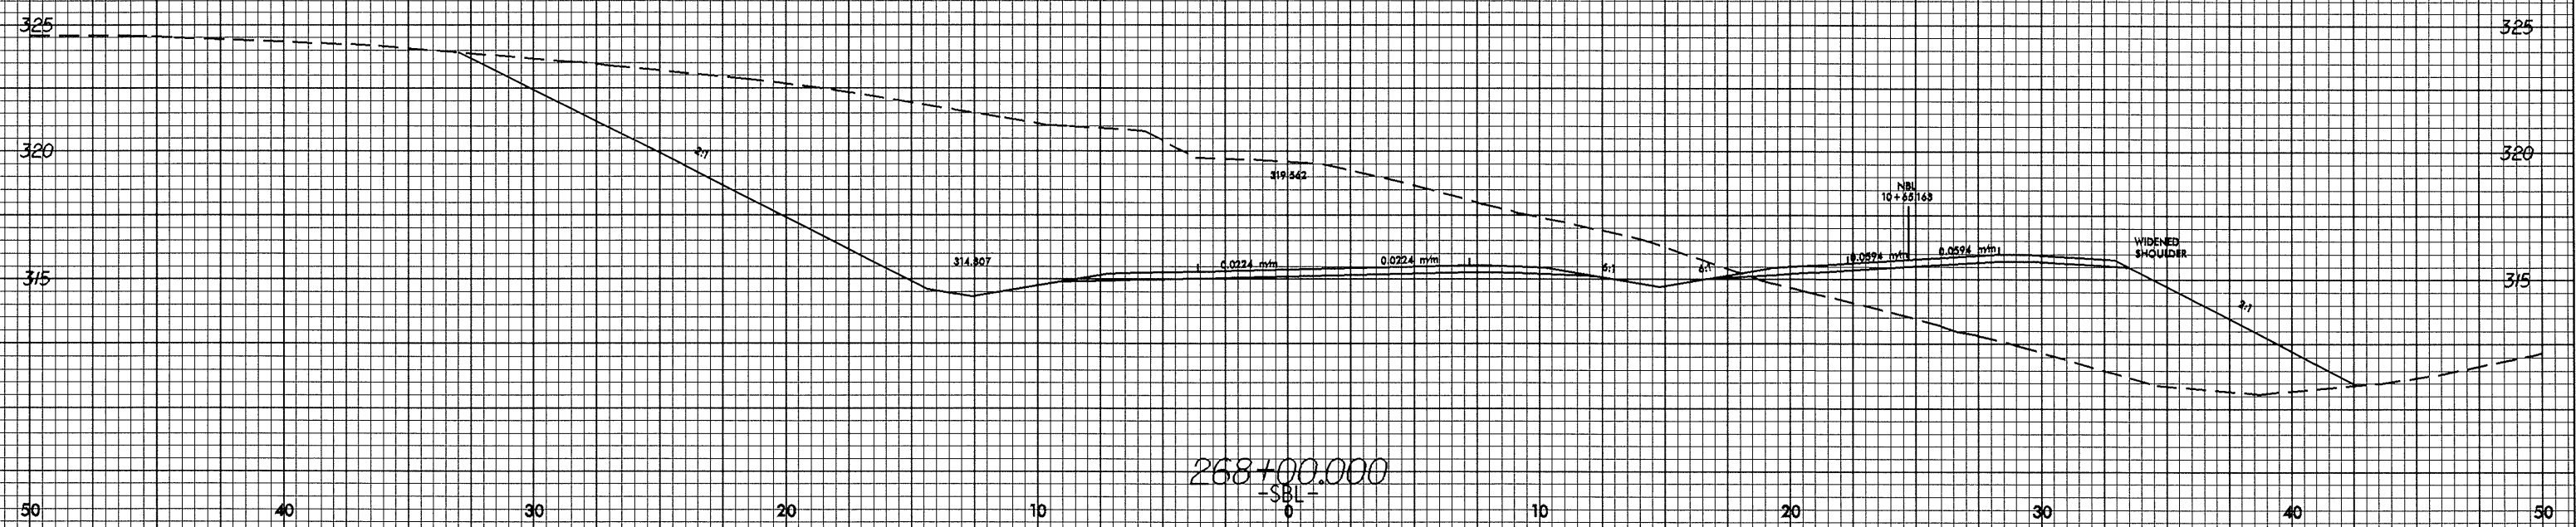

PROJECT REFERENCE NO. R-2206C	SHEET NO. X-235
----------------------------------	--------------------

50 40 30 20 10 0 10 20 30 40 50

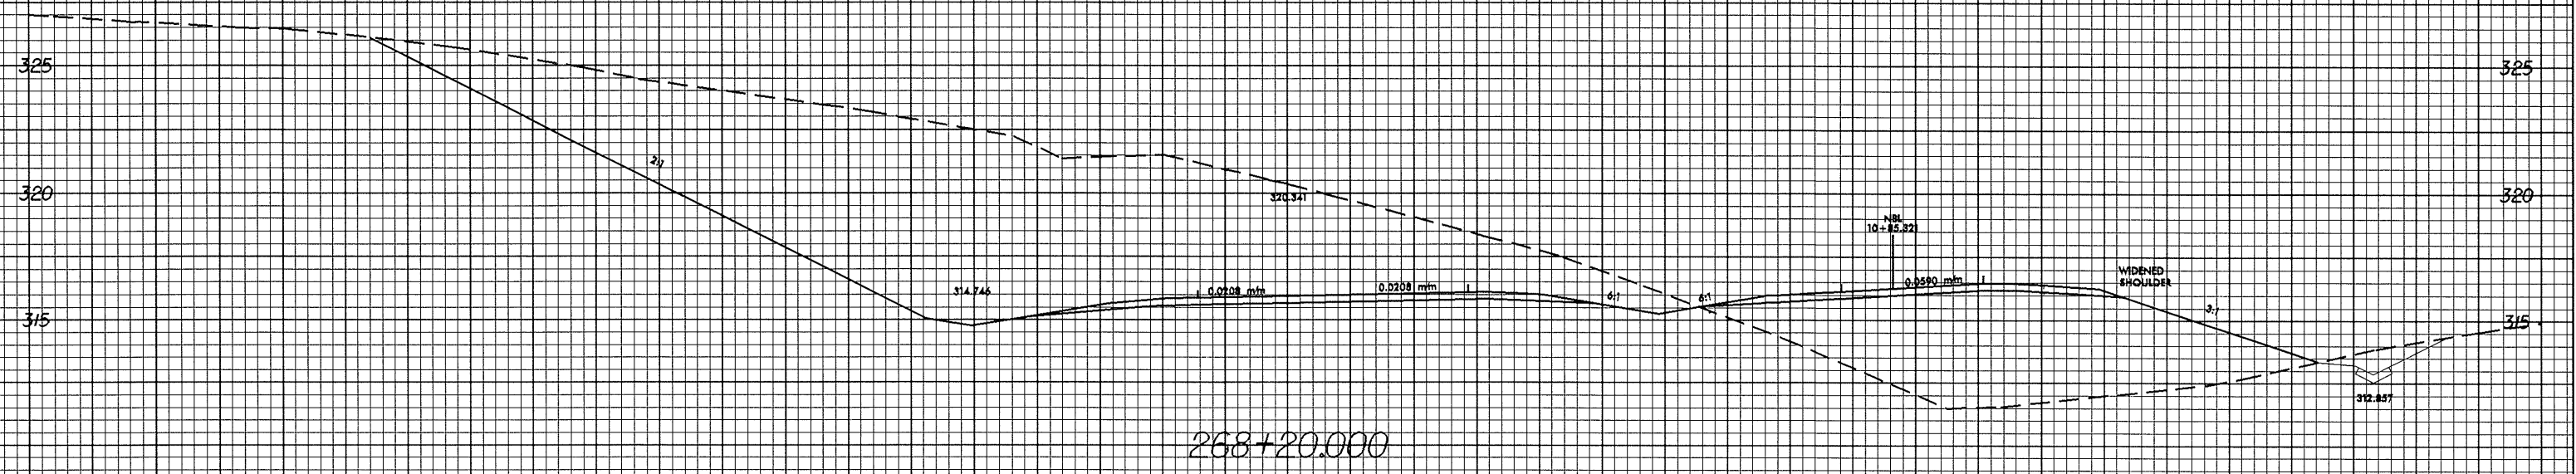

20-May-2004 11:53
 R:\0011 AT R2206C\0011 AT R2206C\0011 AT R2206C.dwg